



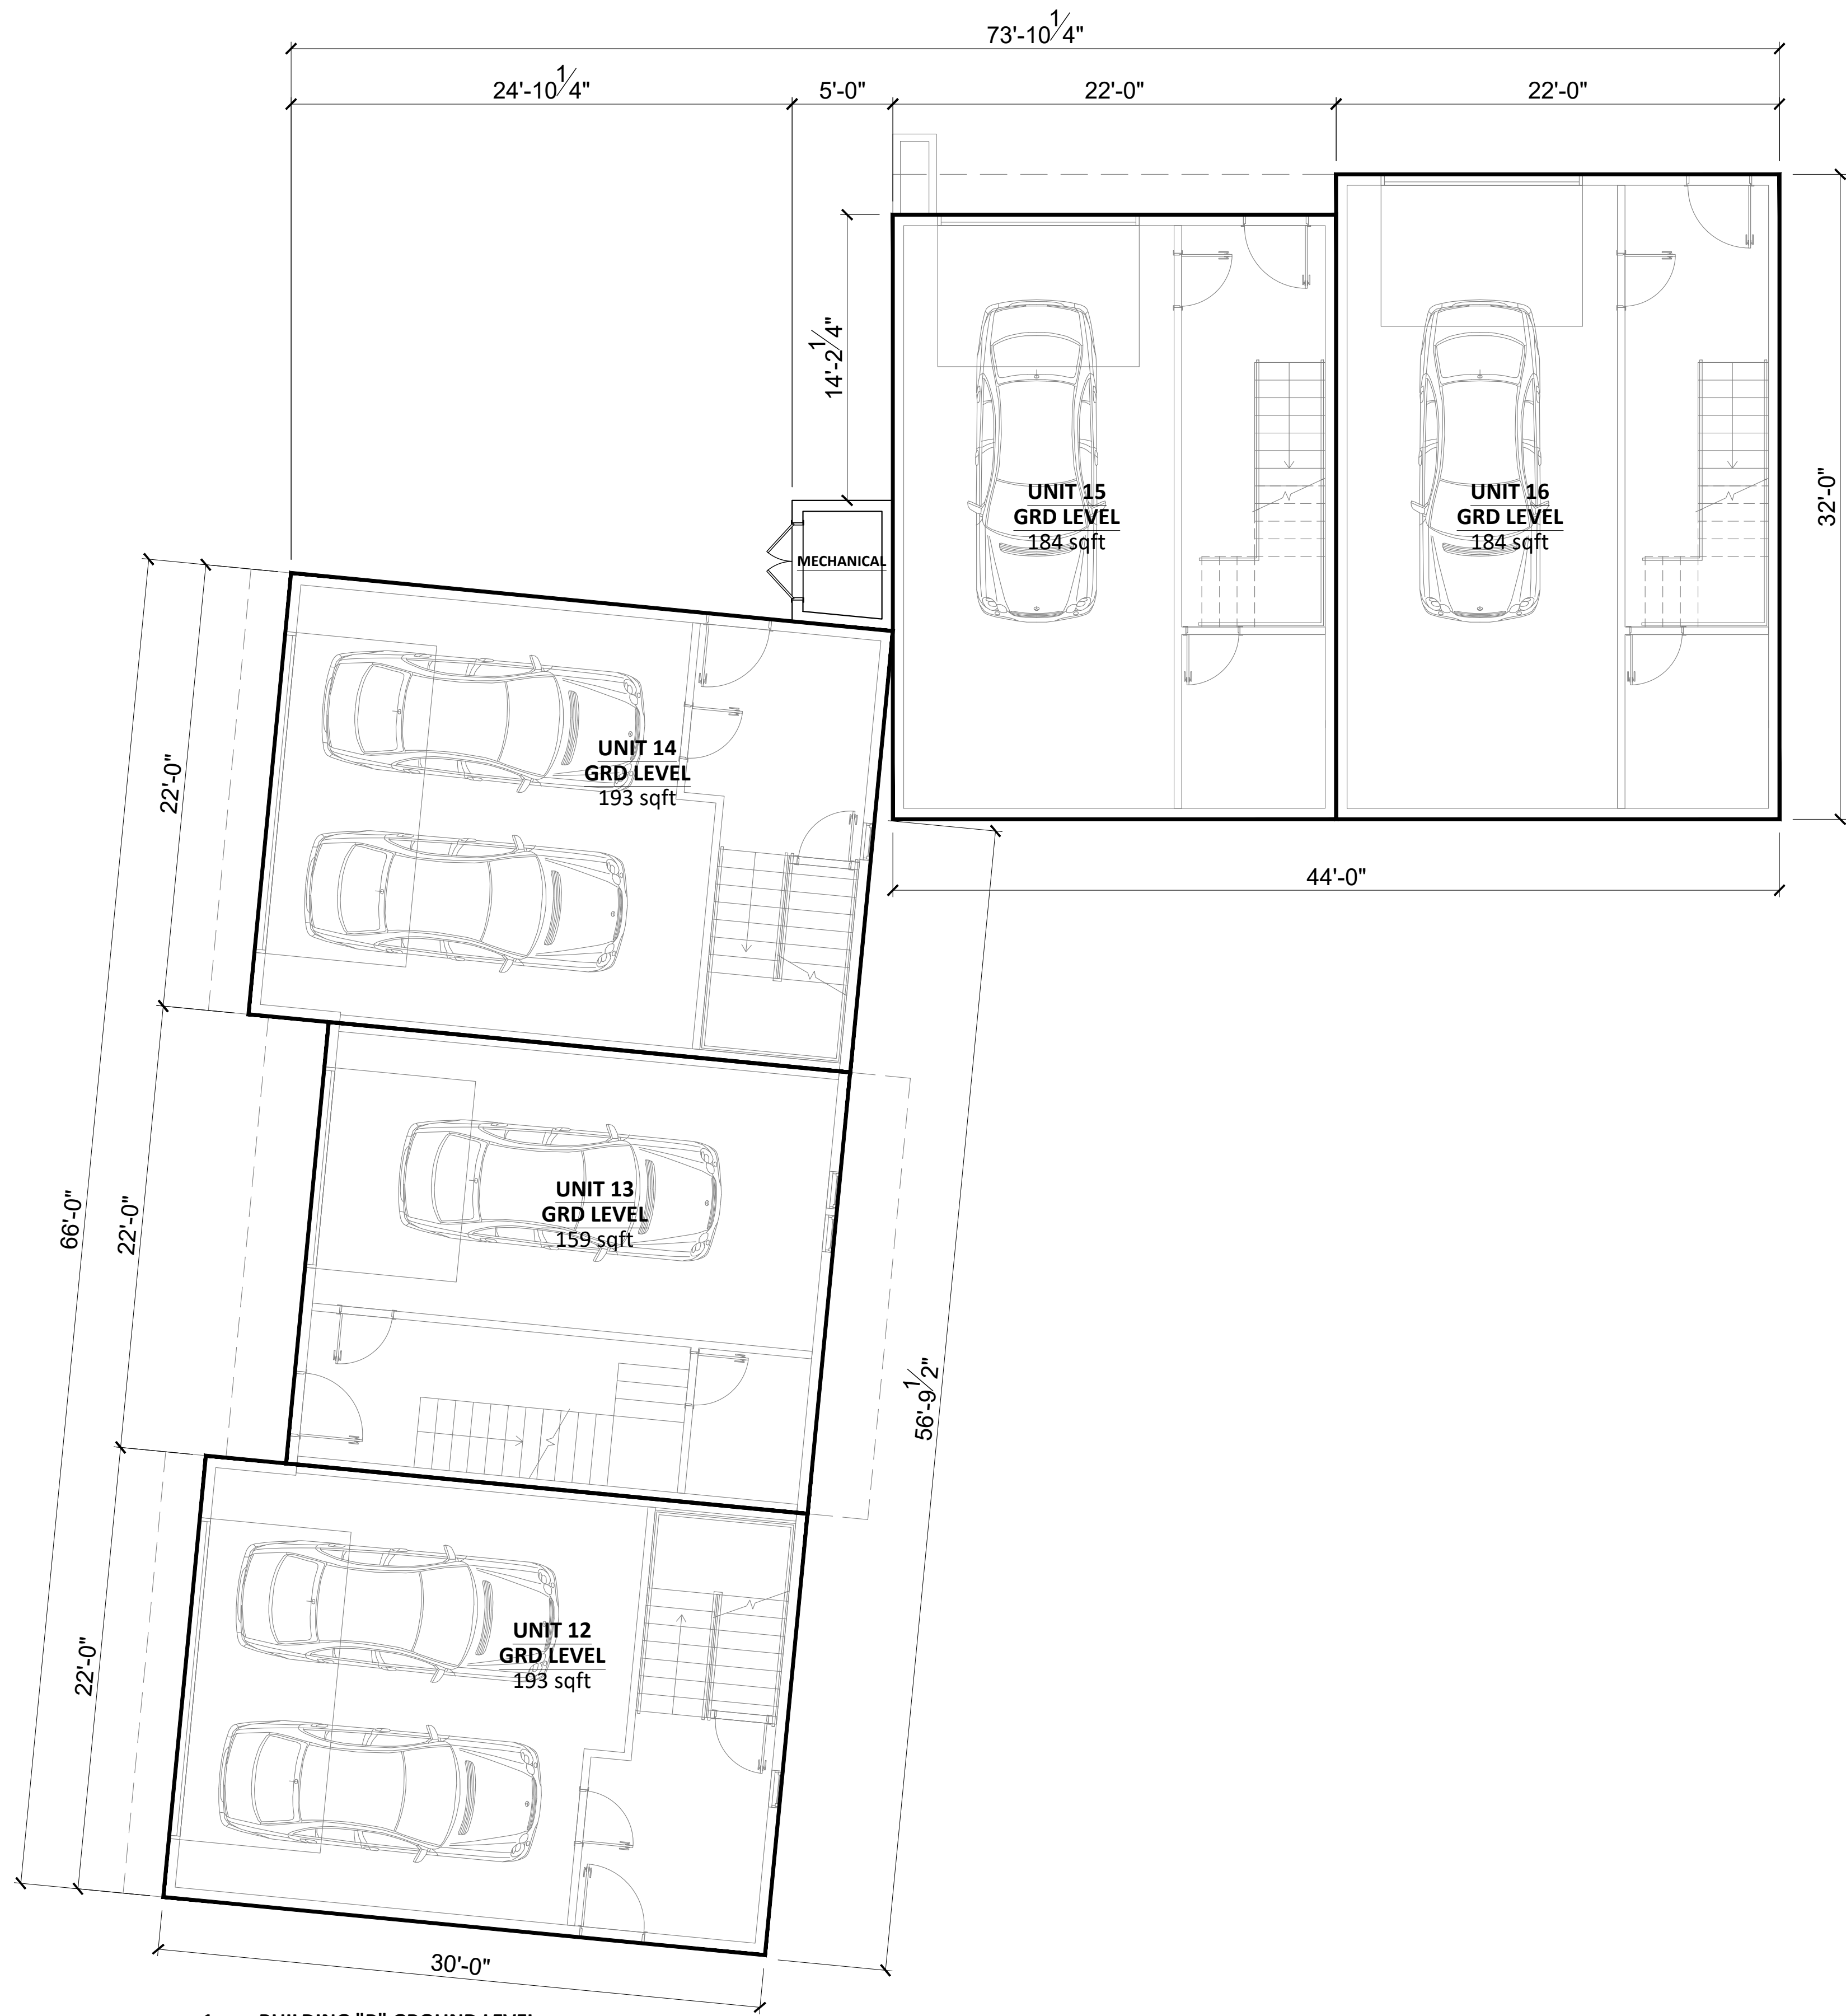


1 BUILDING "B" GROUND LEVEL
3/16" = 1'-0"






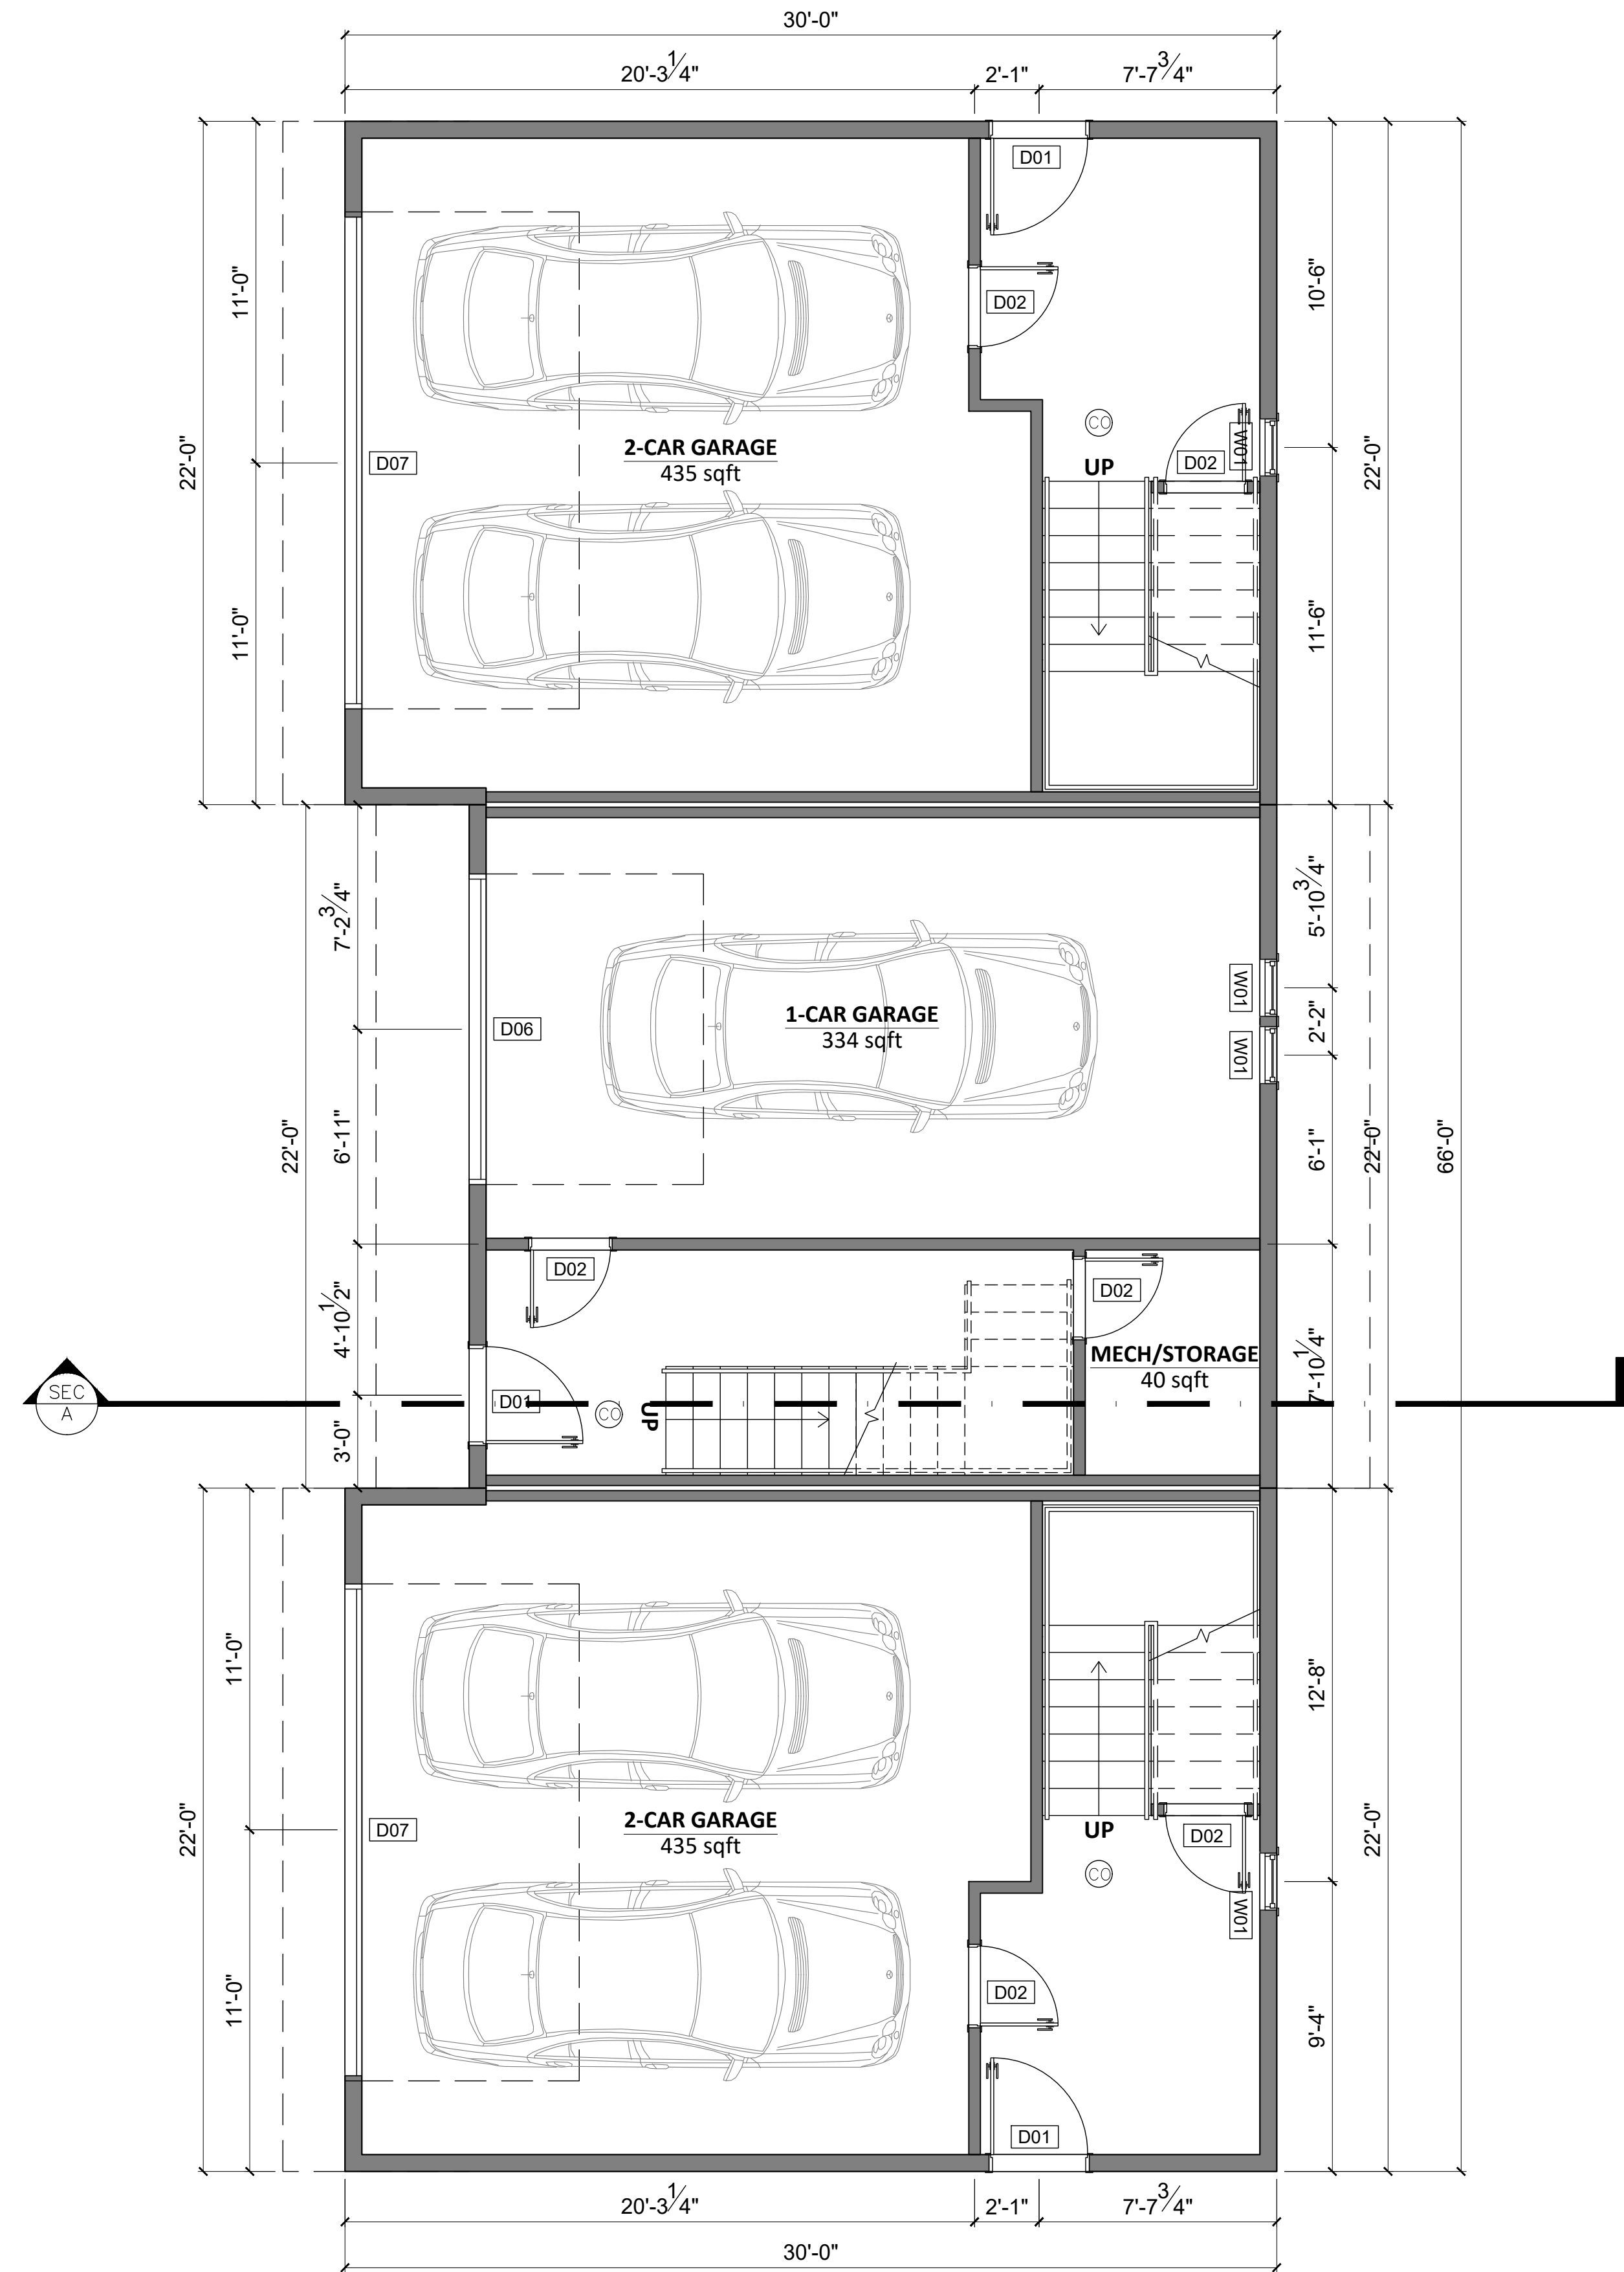


4 UNITS 1, 2, 3 GRD LEVEL
1/4" = 1'-0"

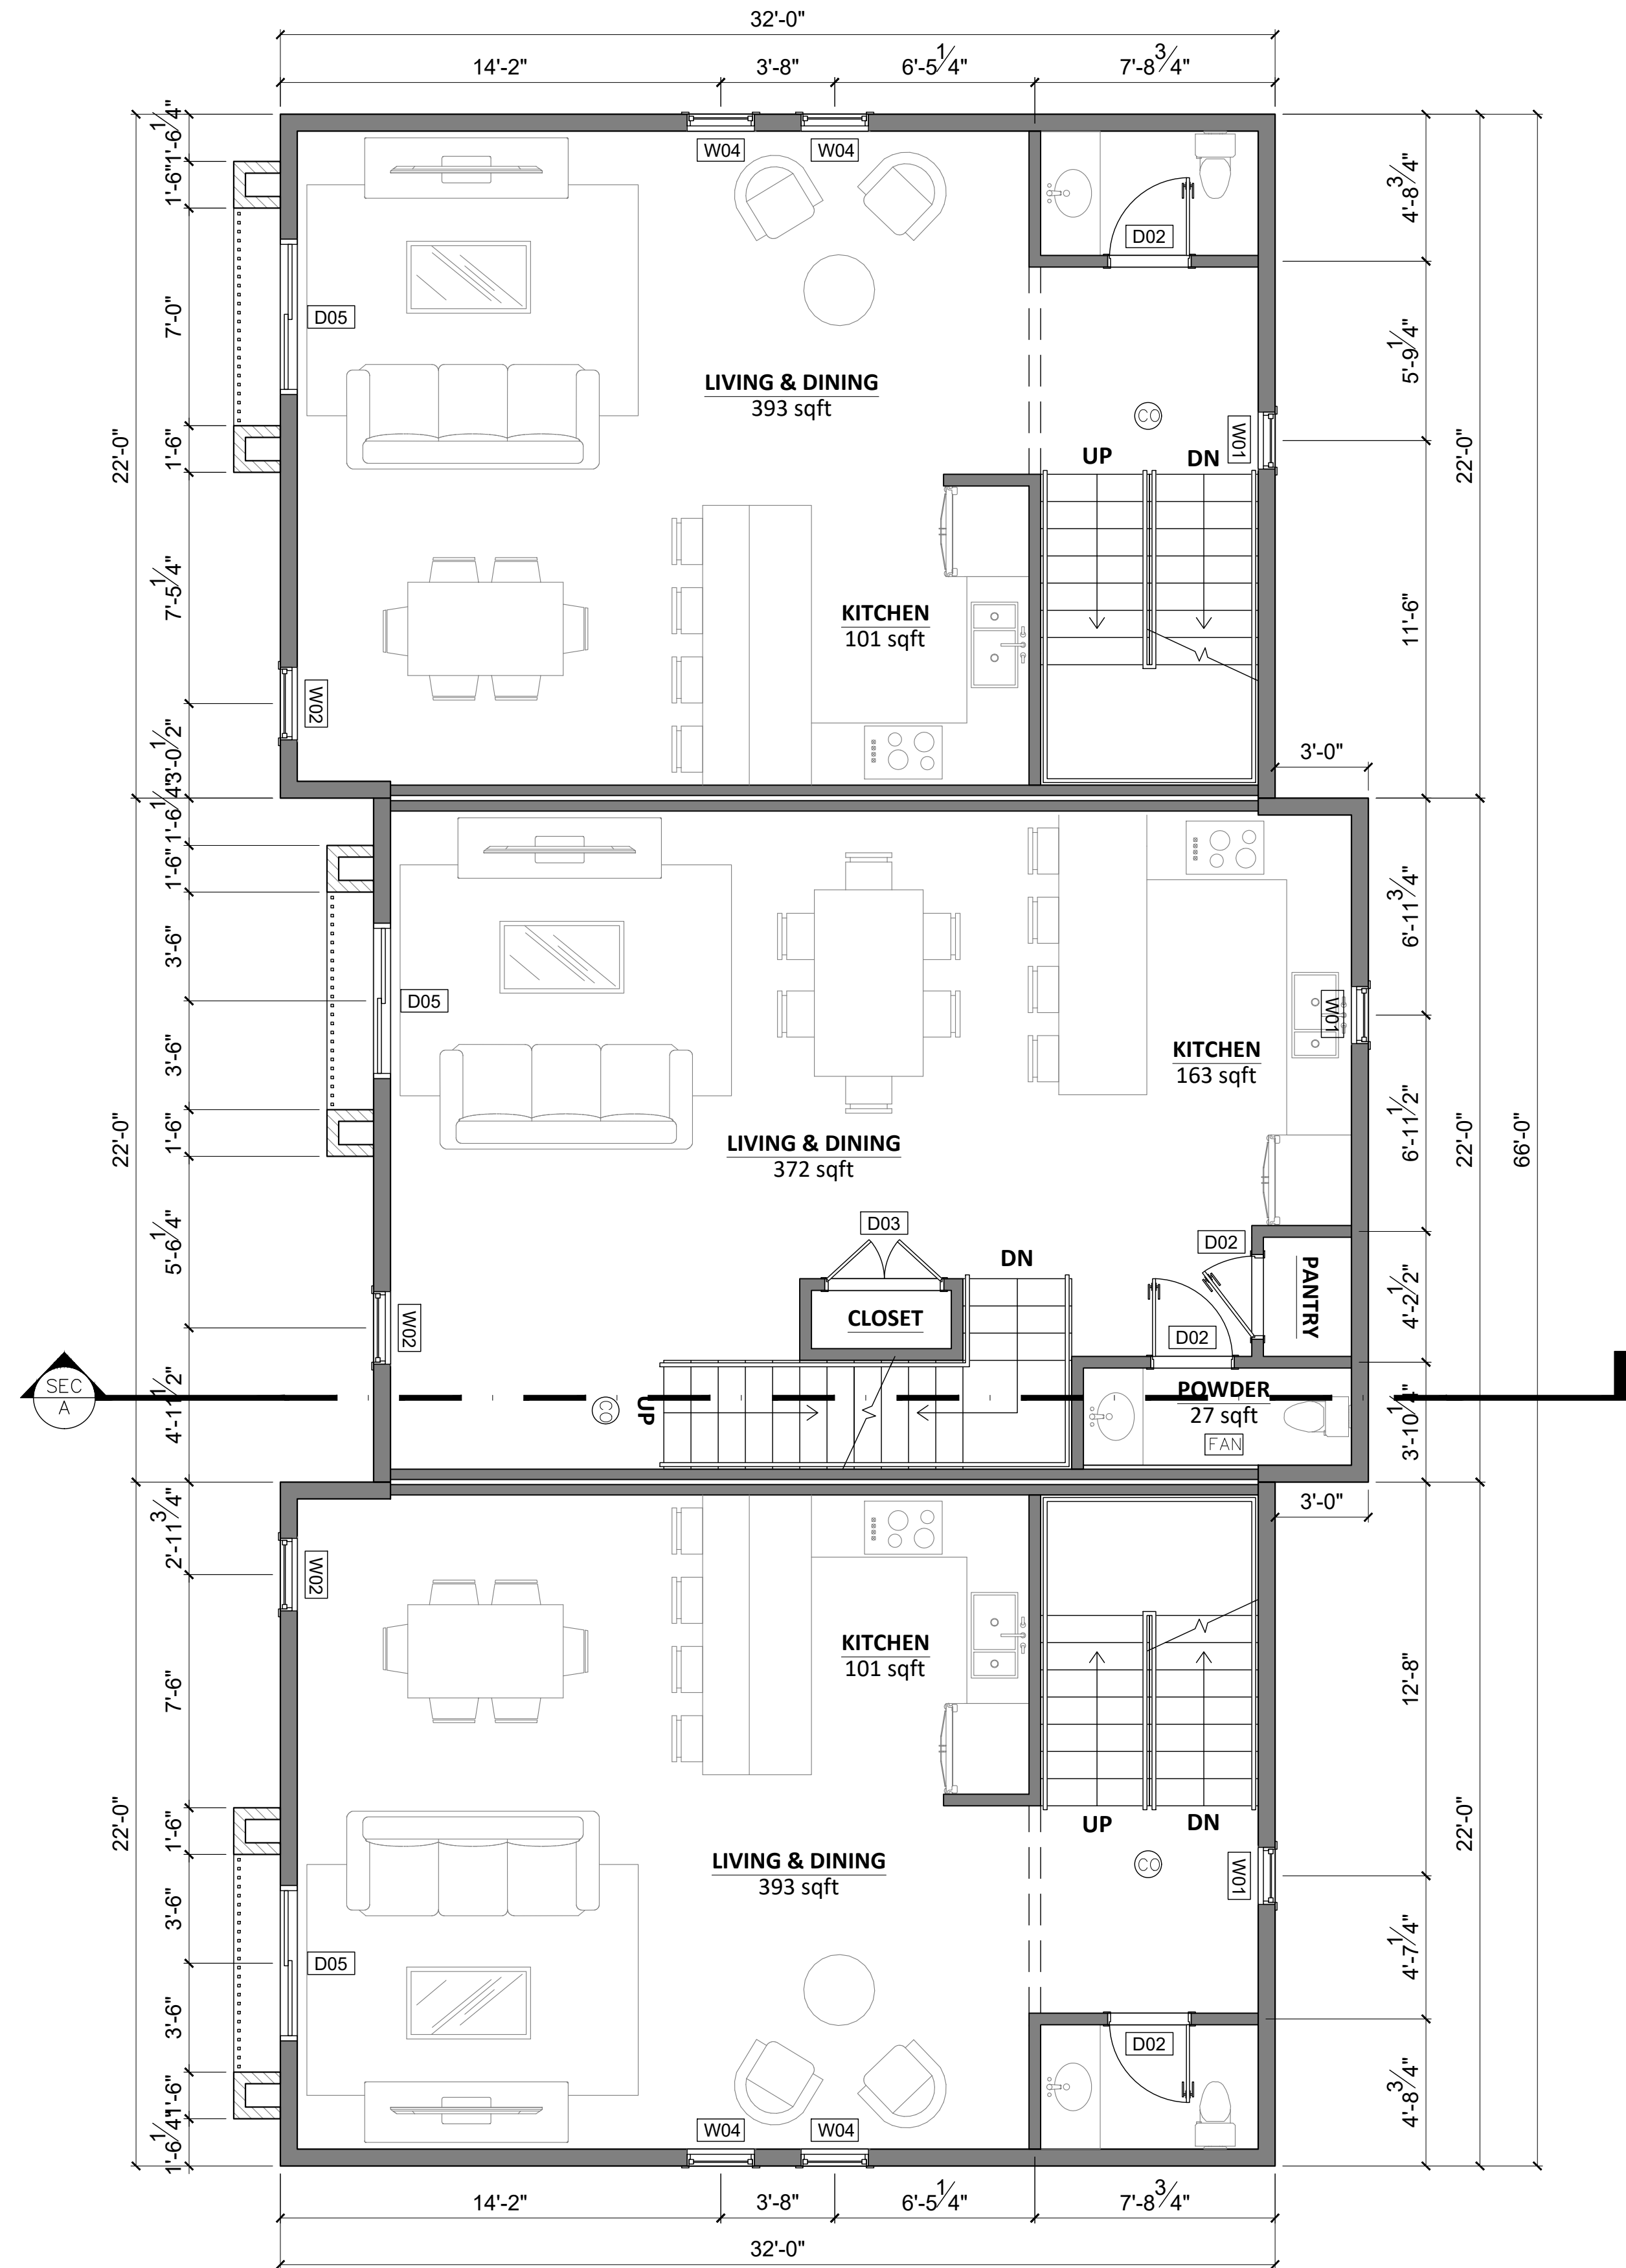


5 UNITS 1, 2, 3 1ST LEVEL
1/4" = 1'-0"

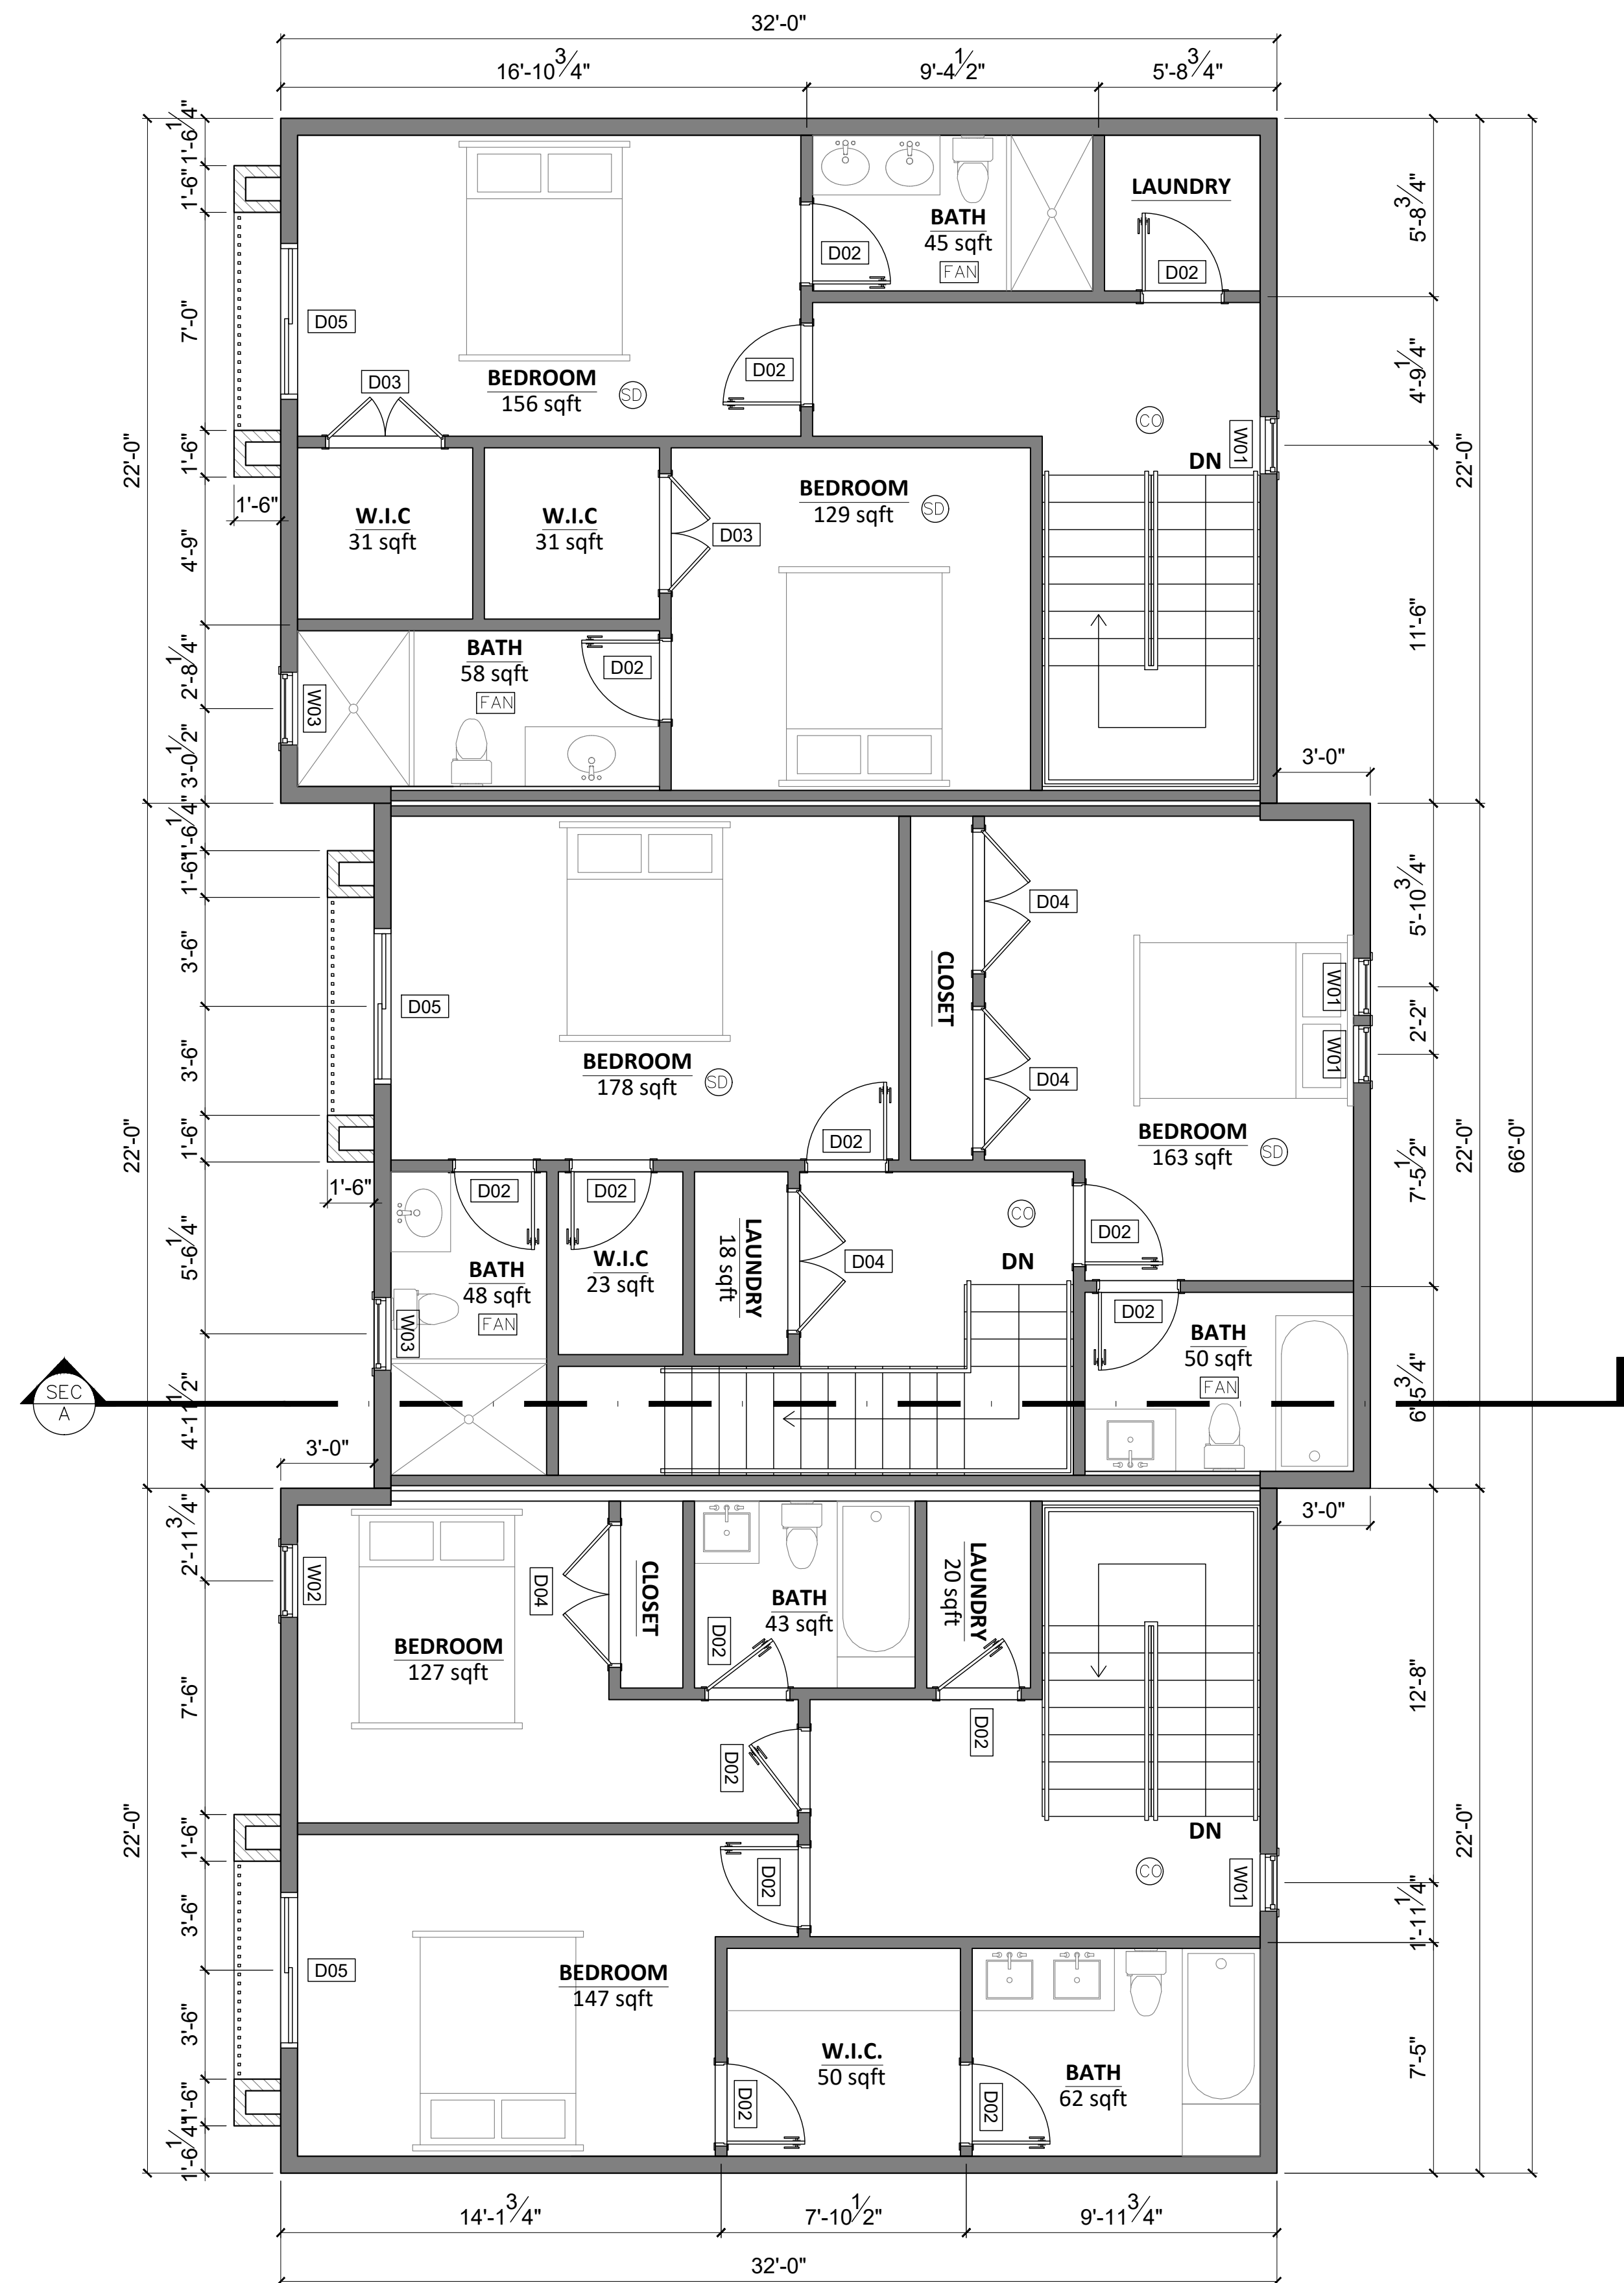

6 UNITS 1, 2, 3 2ND LEVEL
1/4" = 1'-0"

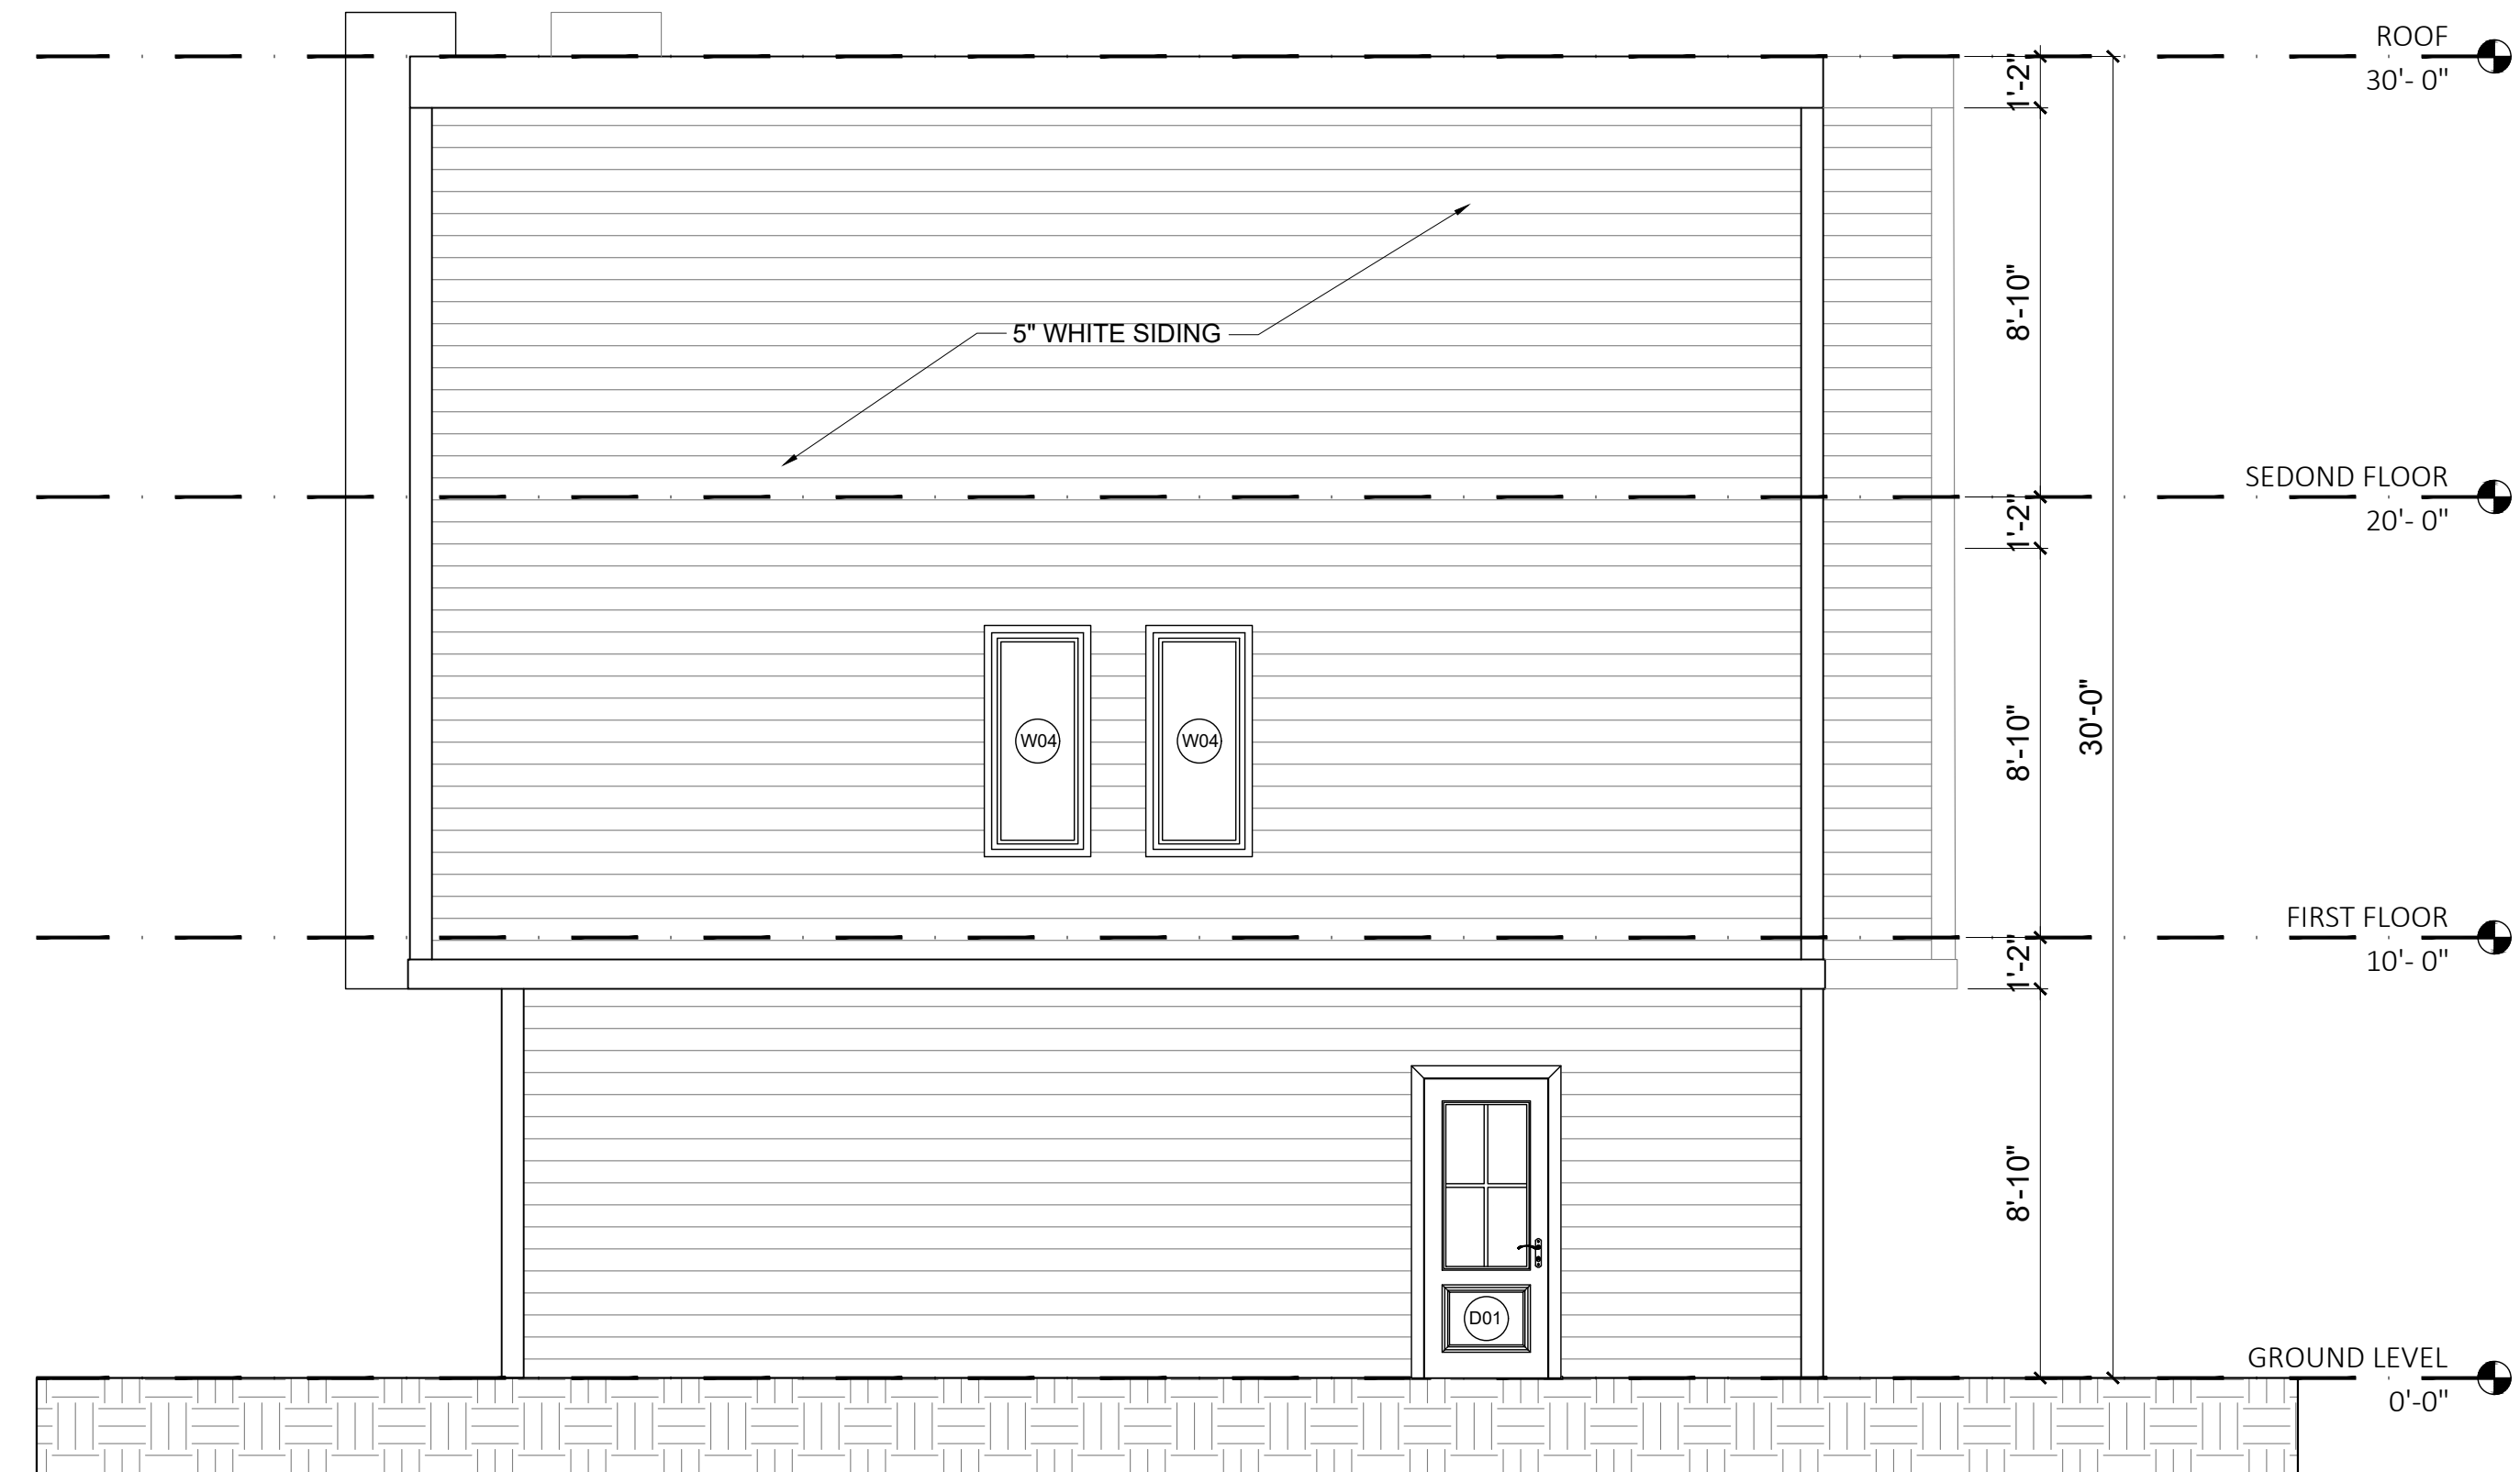

7 UNITS 1, 2, 3 SIDE ELEVATION
1/4" = 1'-0"

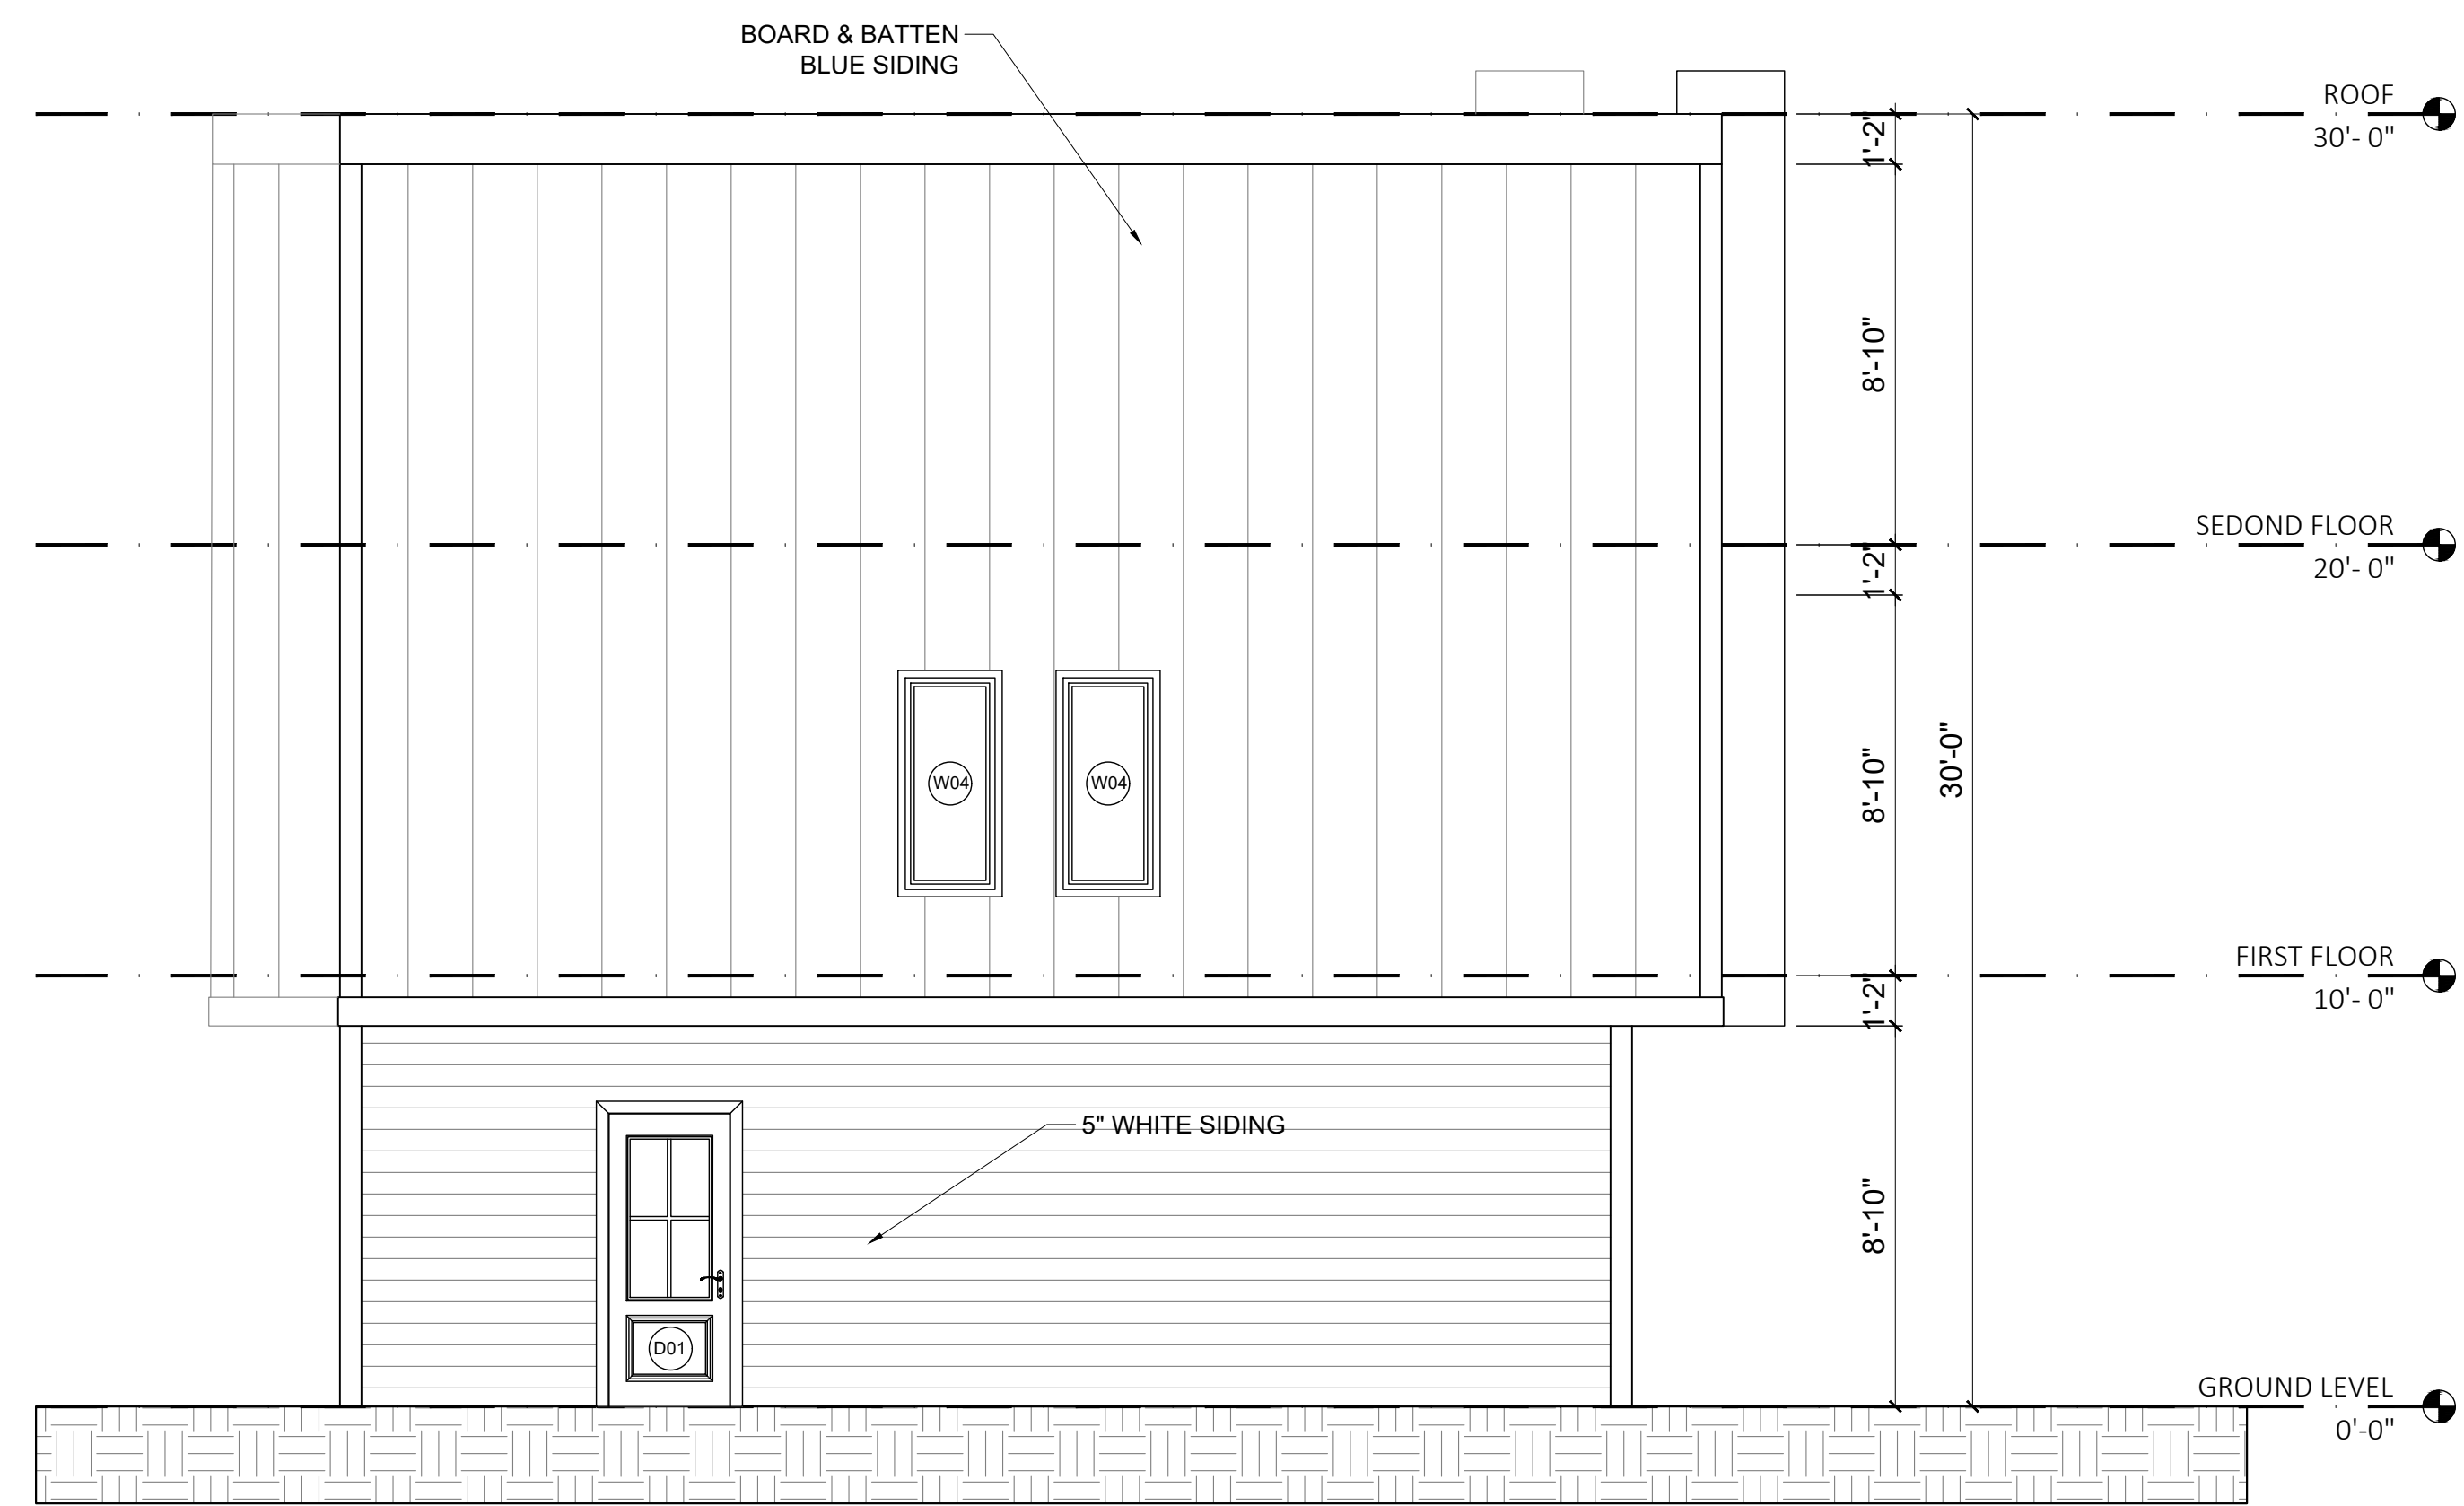

8 UNITS 1, 2, 3 FRONT ELEVATION
1/4" = 1'-0"

SHEET NUMBER

6

DATE: 13 MAR 2021

SCALE: AS INDICATED

DRAWN BY:

**UNITS 1, 2, 3
2ND LEVEL
ELEVATIONS**

**88 DYER ST
ROCKLAND, MA**


MF ENGINEERING & DESIGN INC.

142 FISHER STREET
WESTBOROUGH, MA 01581
EMAIL: CARLOS.FERRERA@MF-ENG.COM
PHONE: (508) 331-7261





9 UNITS 1, 2, 3 FRONT ELEVATION
1/4" = 1'-0"

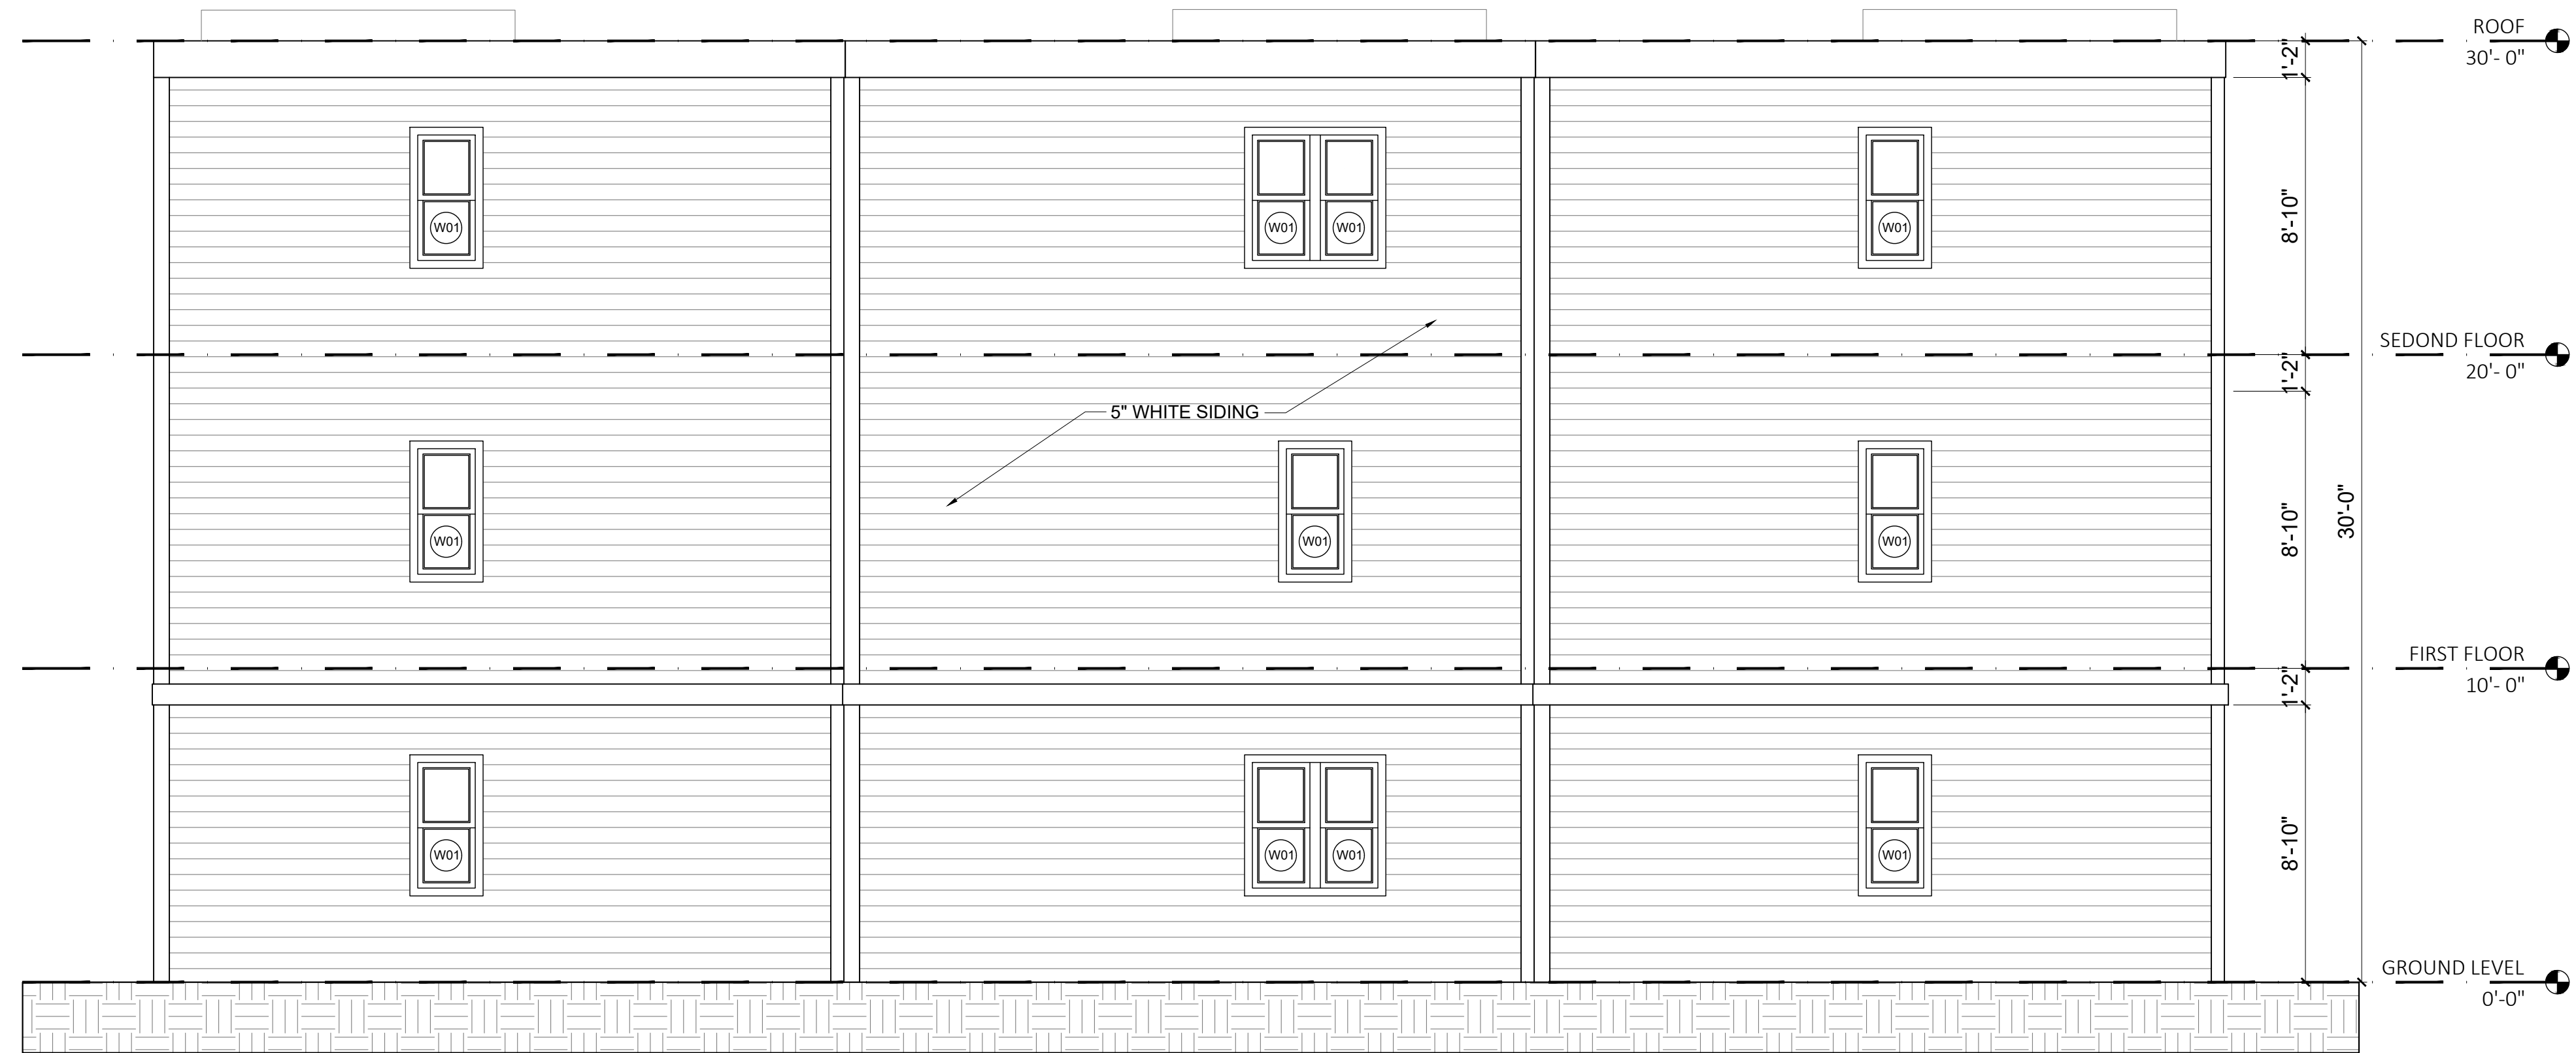

10 UNITS 1, 2, 3 REAR ELEVATION
1/4" = 1'-0"

SHEET NUMBER

7

DATE: 13 MAR 2021

SCALE: AS INDICATED

DRAWN BY:



UNITS 1, 2, 3
ELEVATIONS


88 DYER ST
ROCKLAND, MA

MF ENGINEERING & DESIGN INC.

142 FISHER STREET
WESTBOROUGH, MA 01581
EMAIL: CARLOS.FERRERA@MF-ENG.COM
PHONE: (508) 331-7261




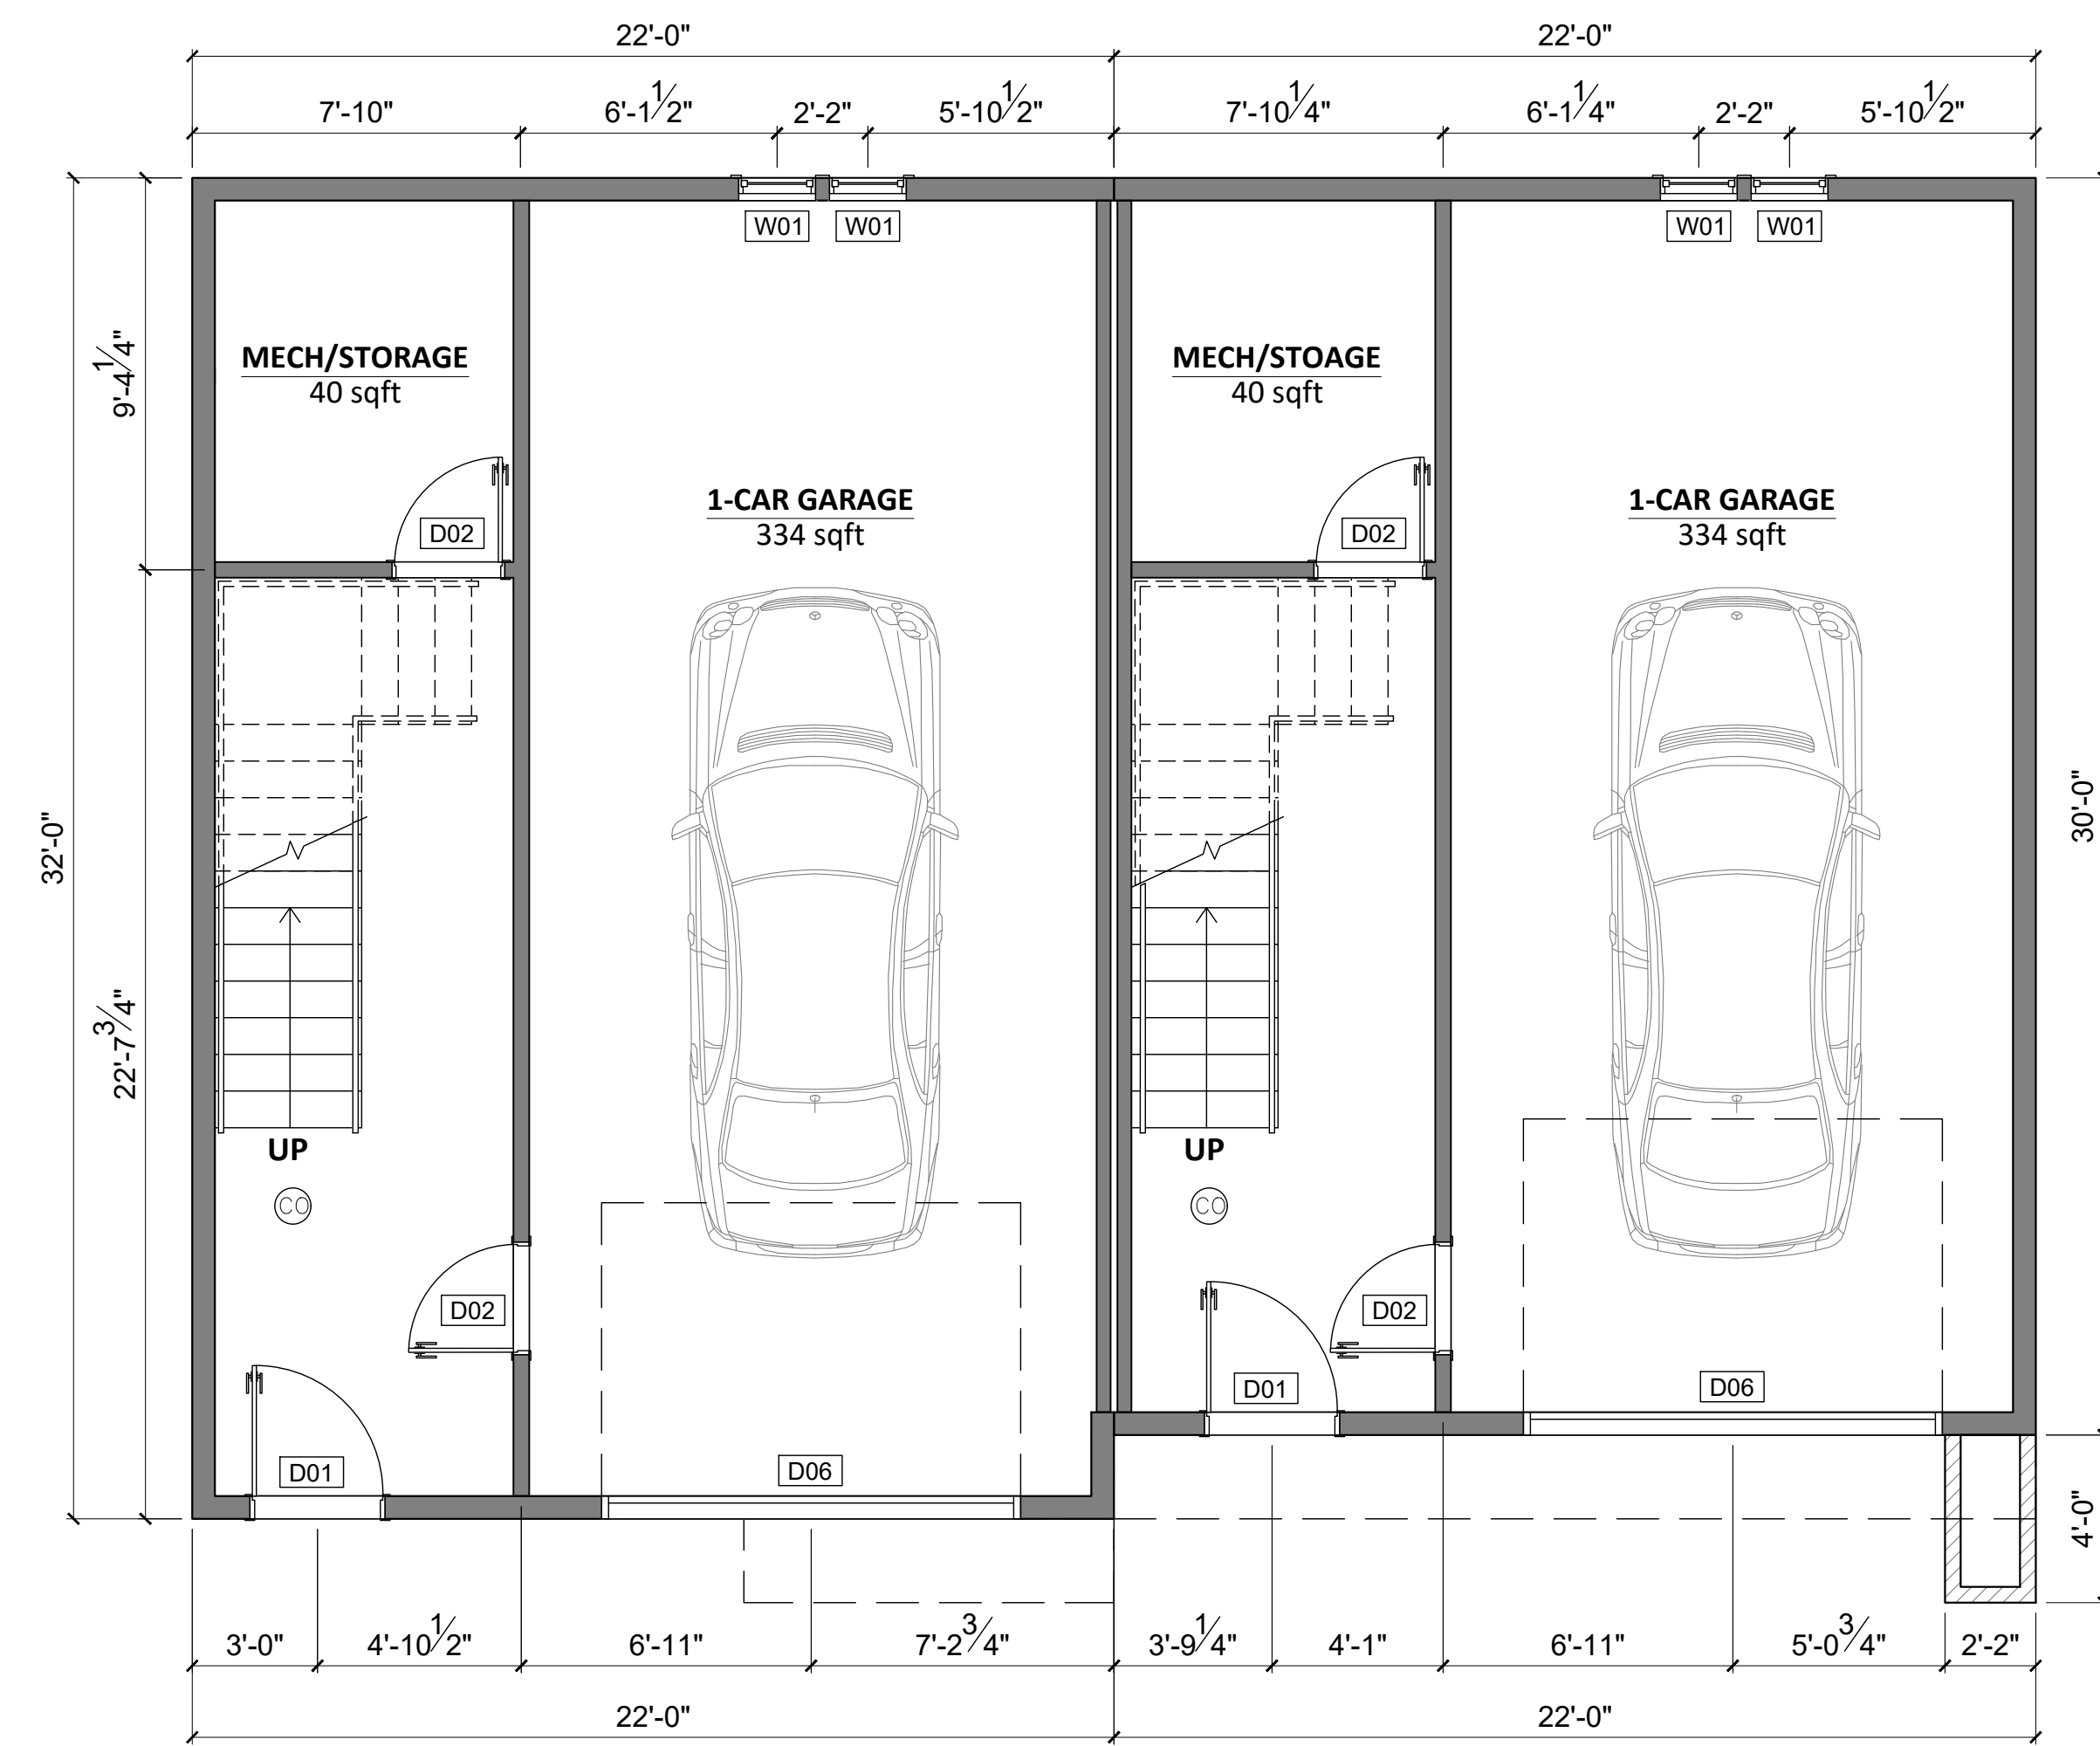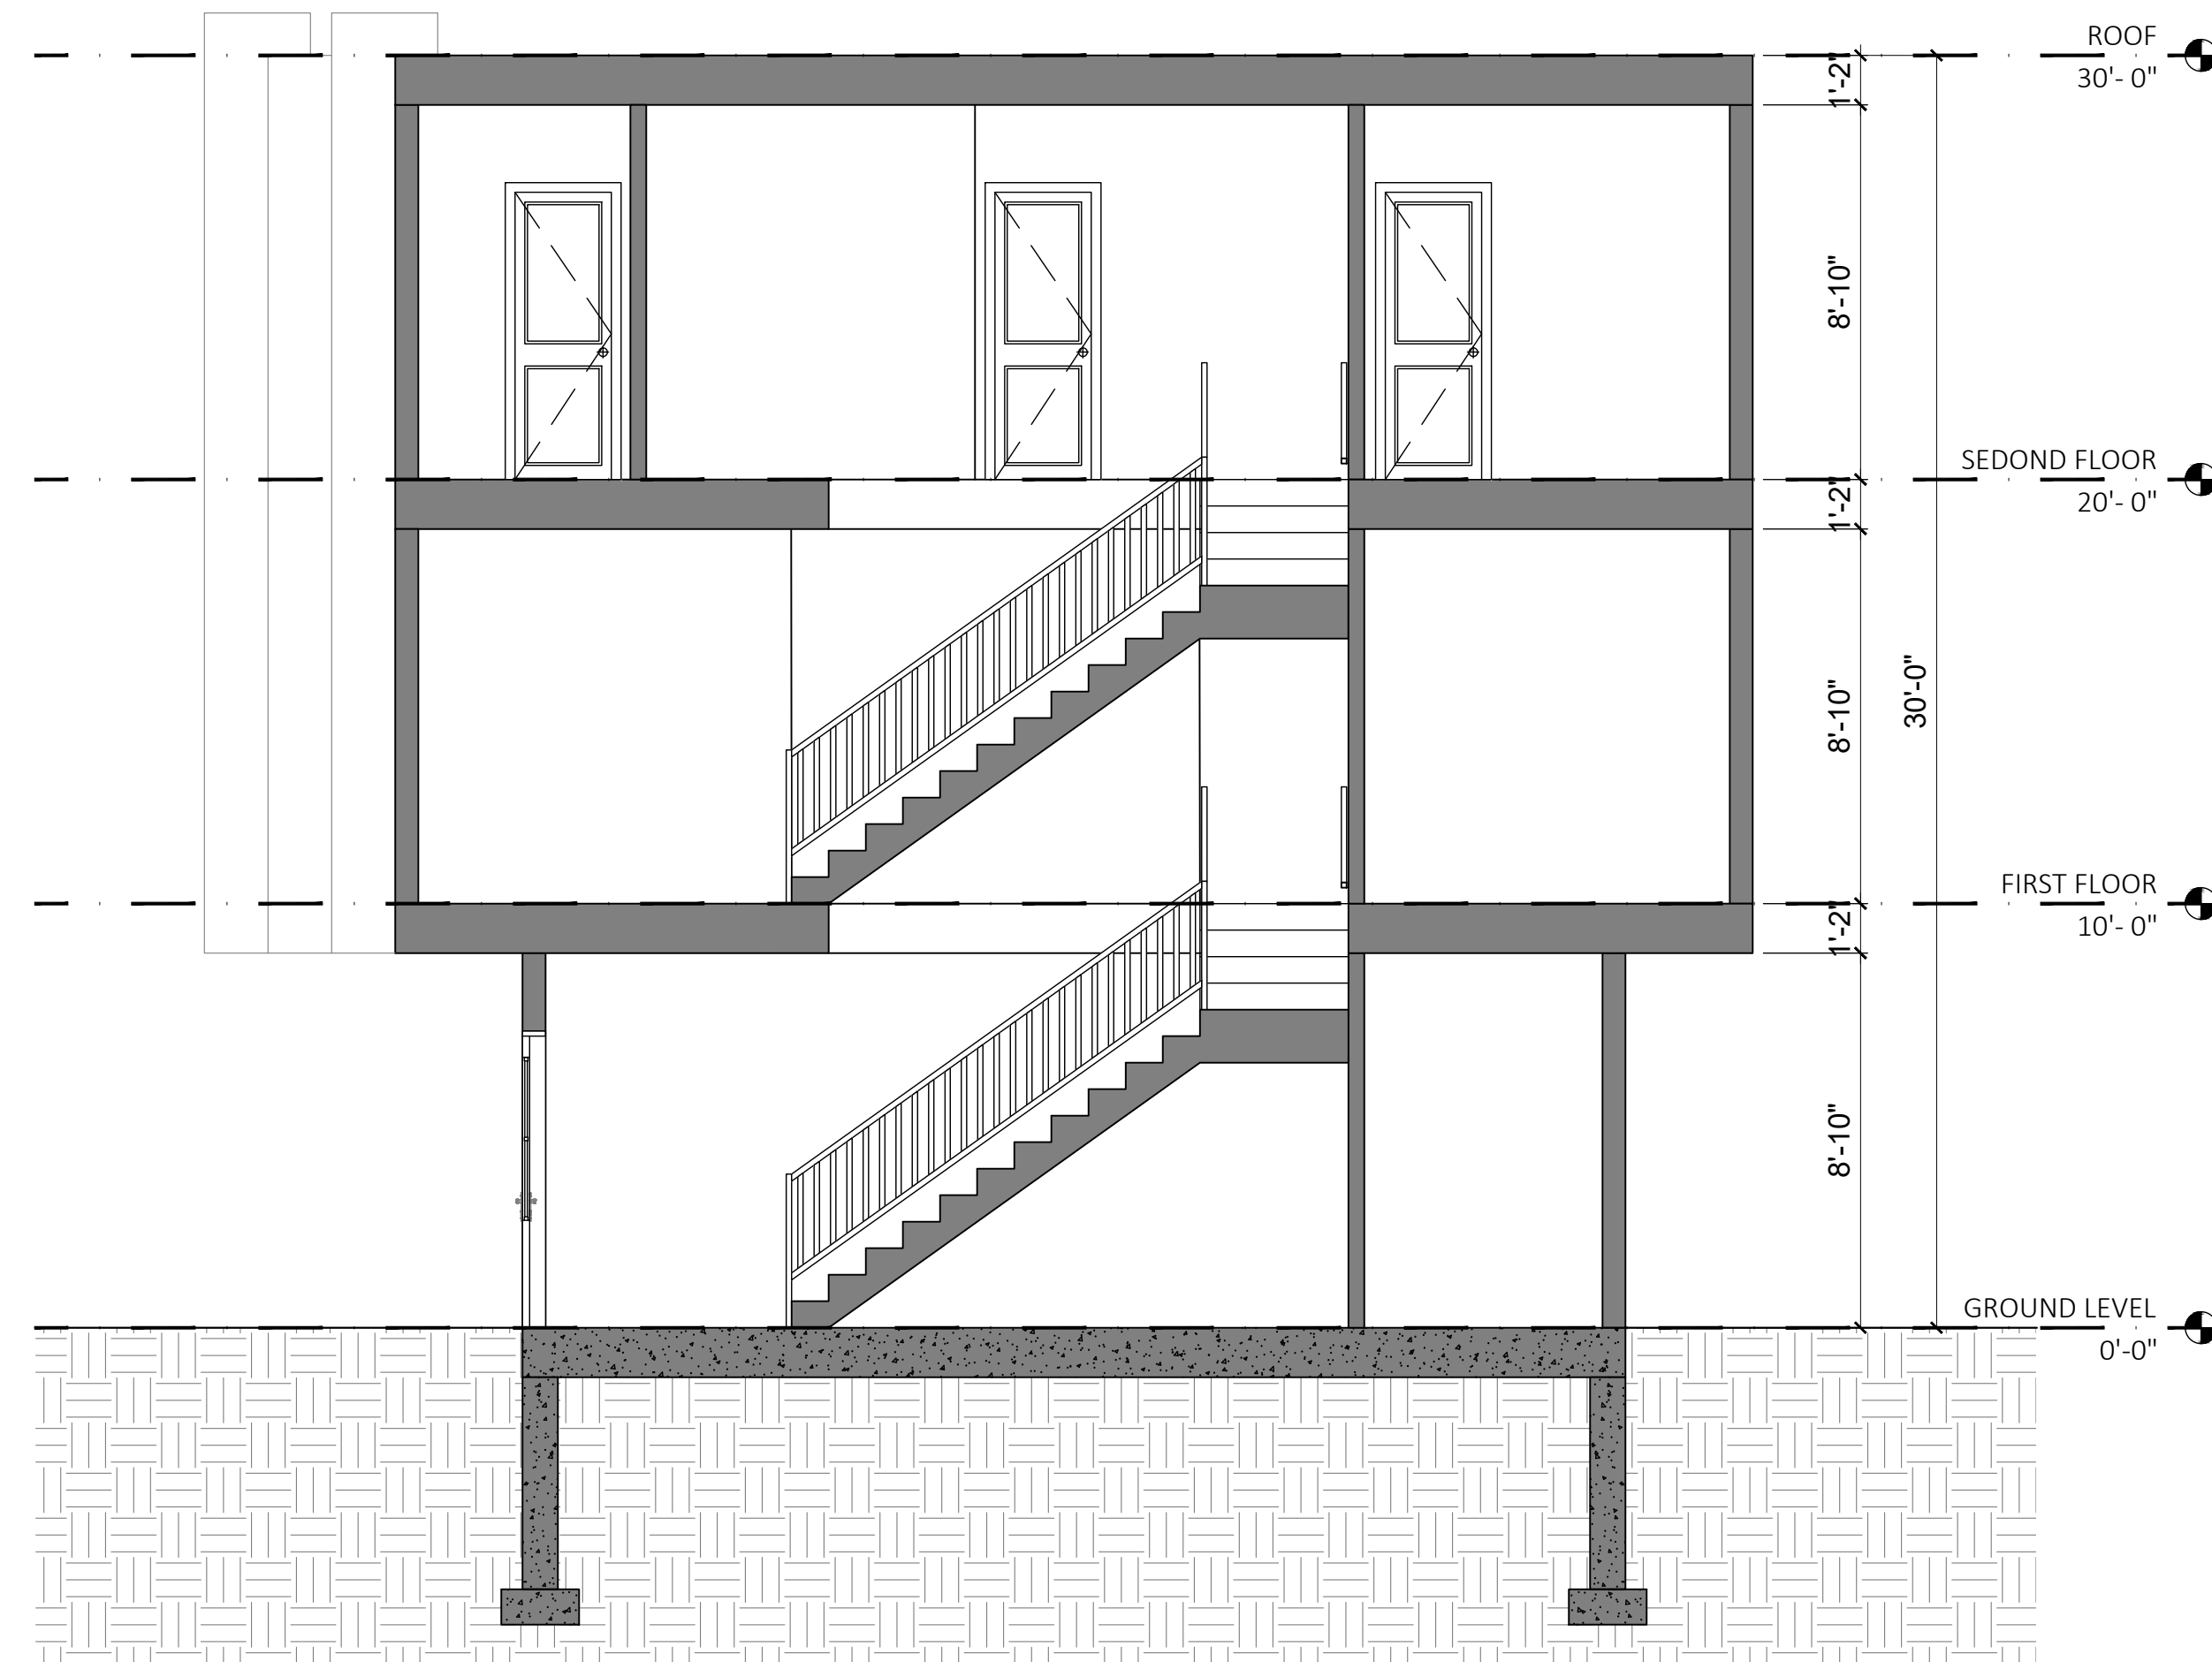

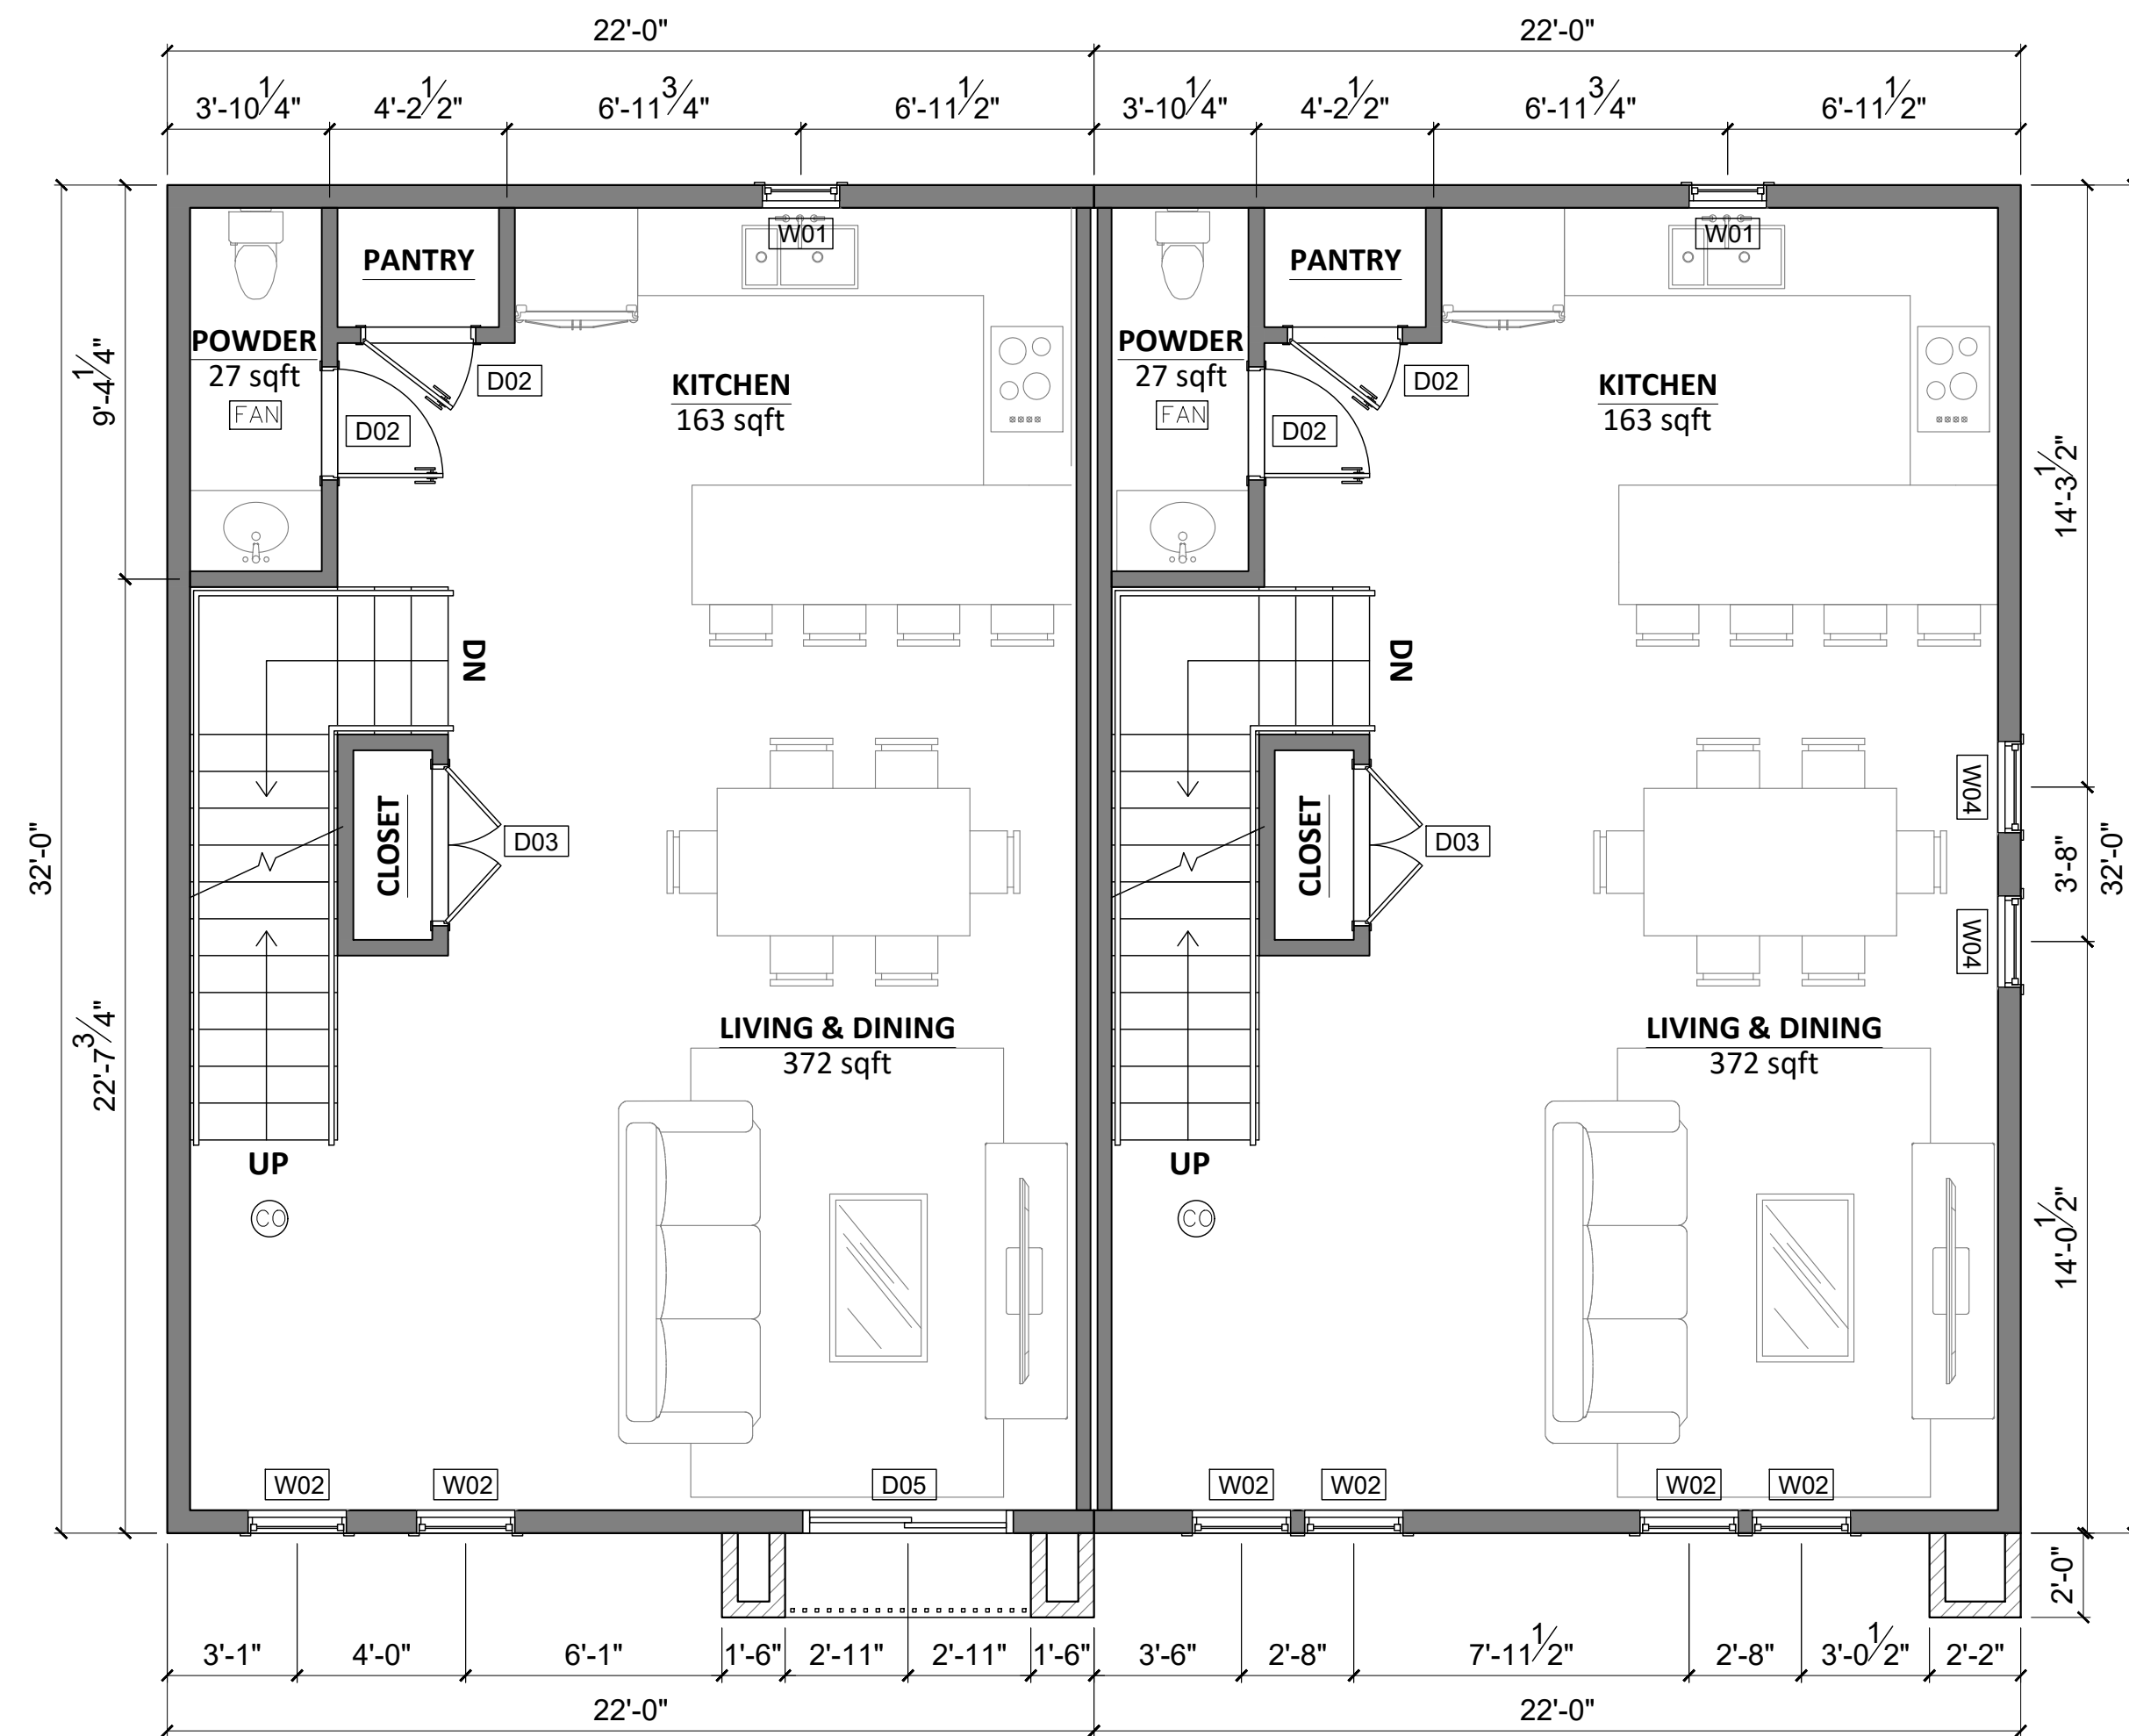





15 UNITS 4 & 5 FRONT ELEVATION
1/4" = 1'-0"

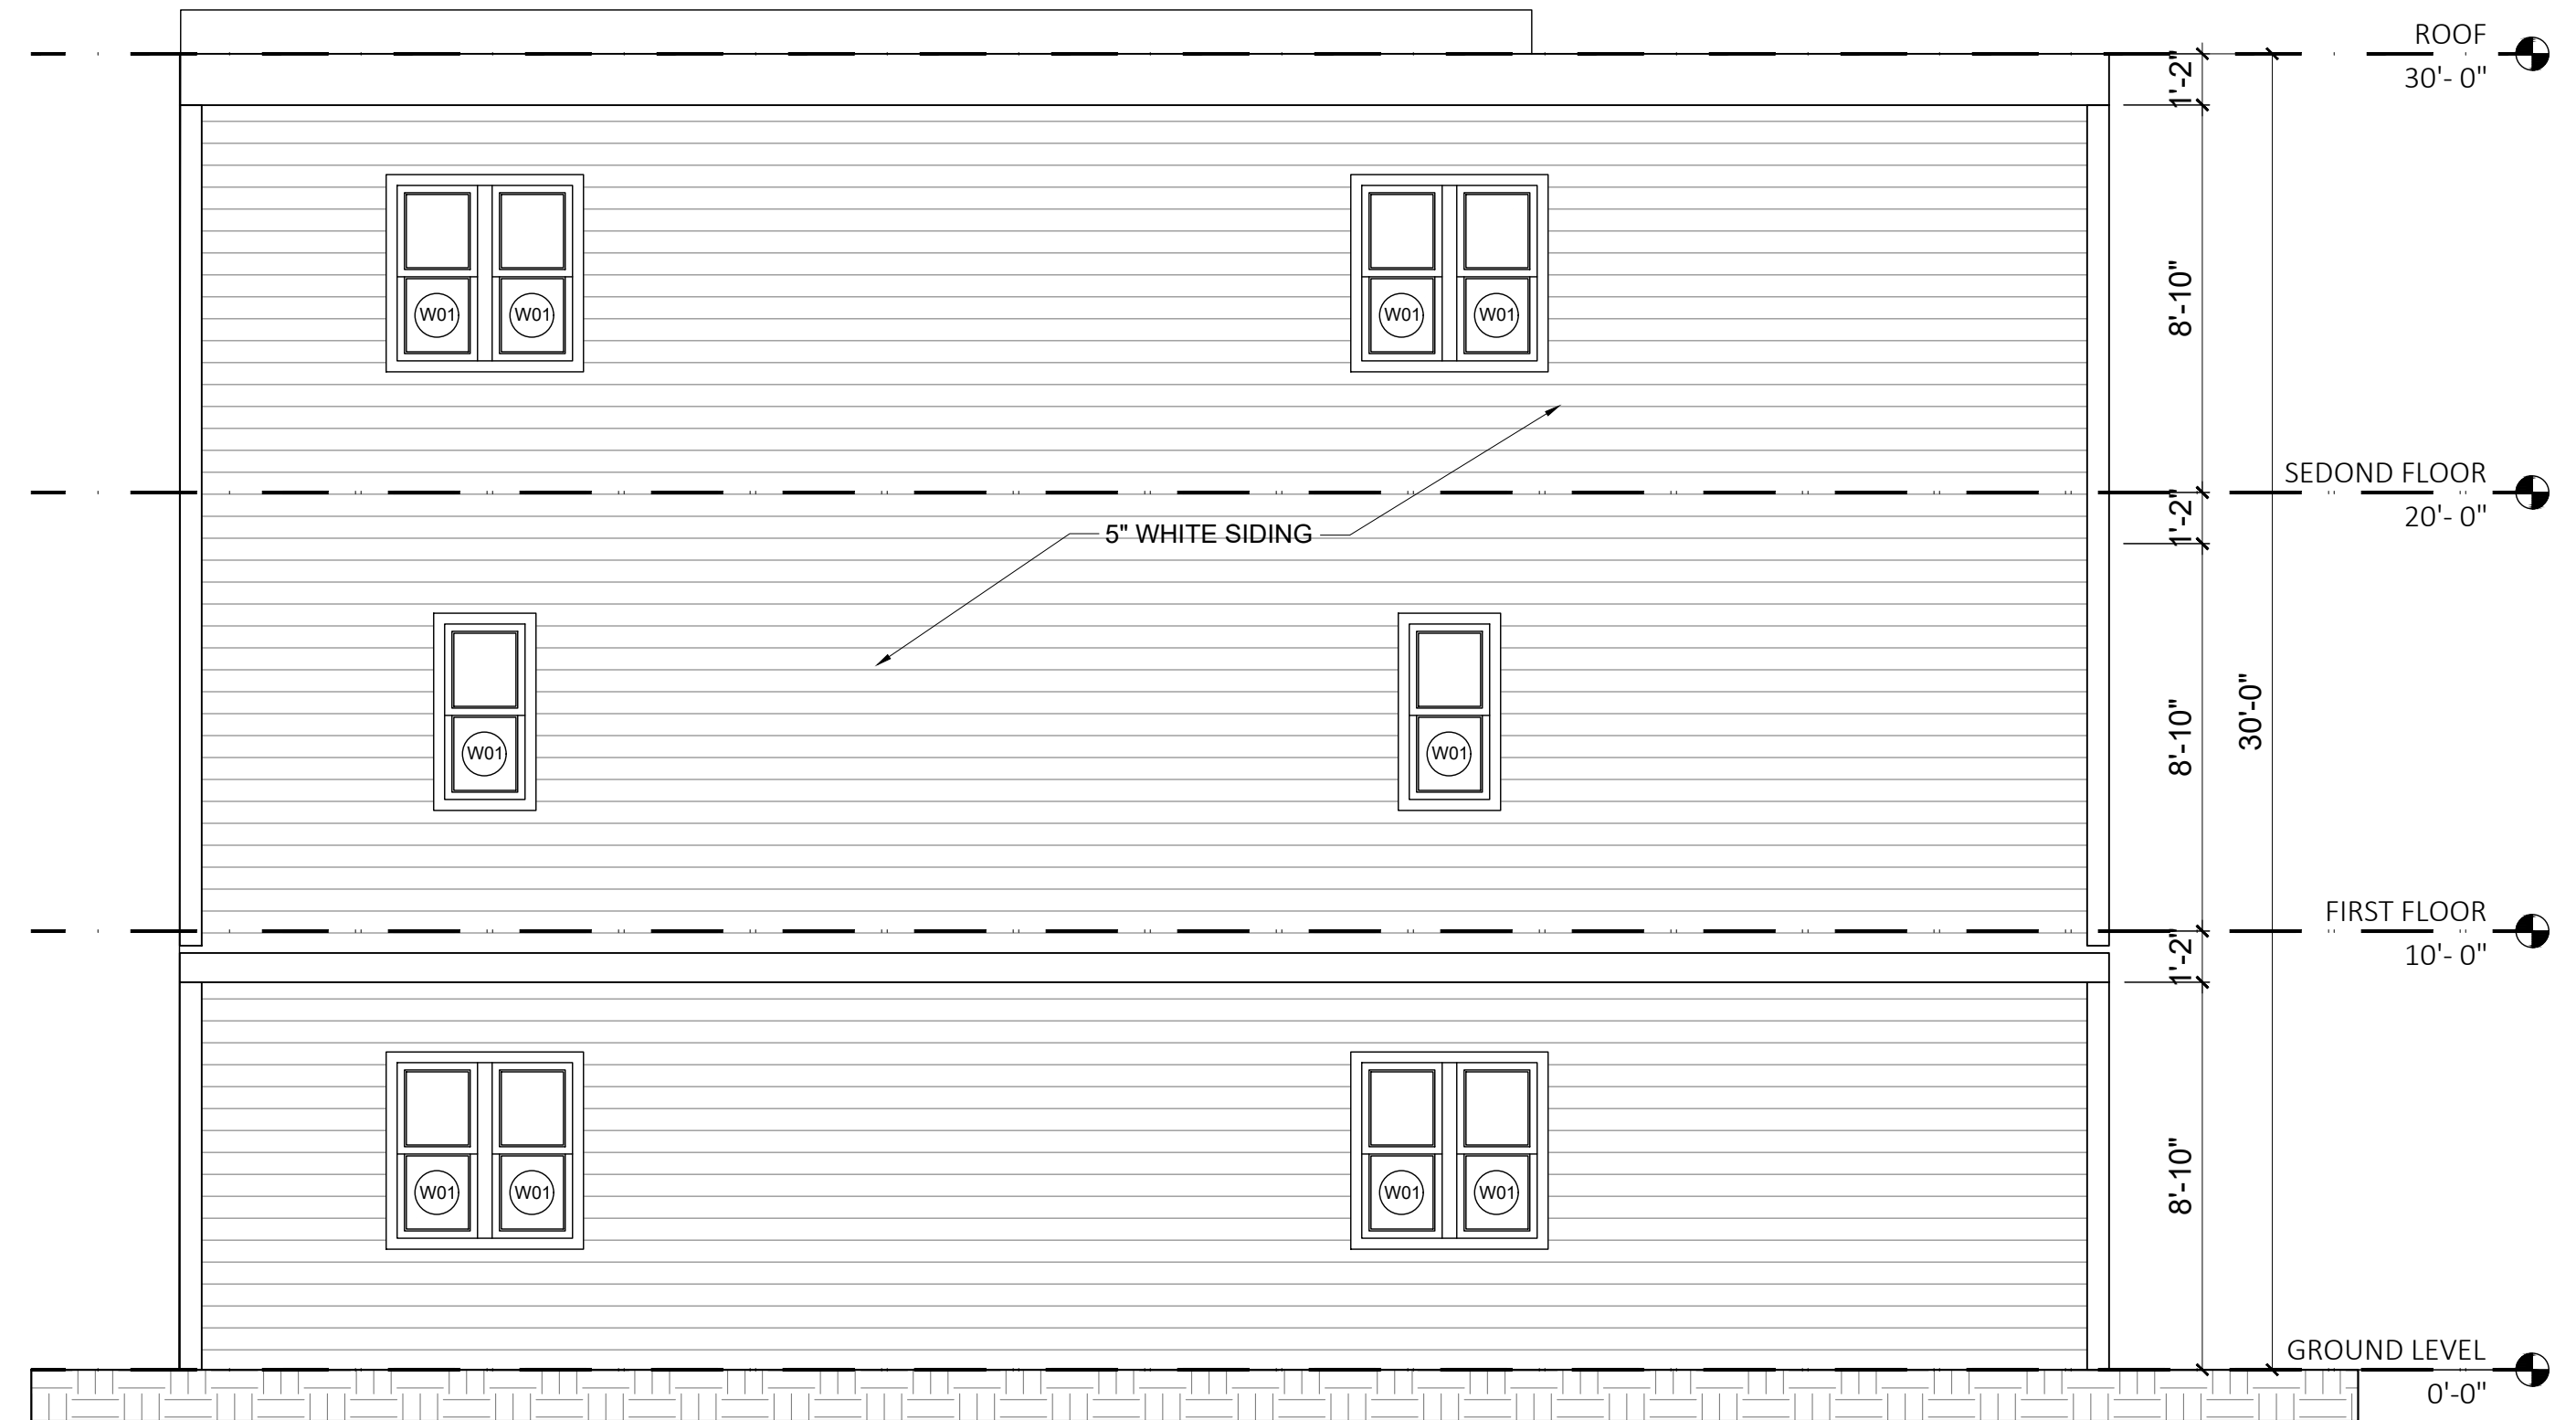

16 UNITS 4 & 5 REAR ELEVATION
1/4" = 1'-0"

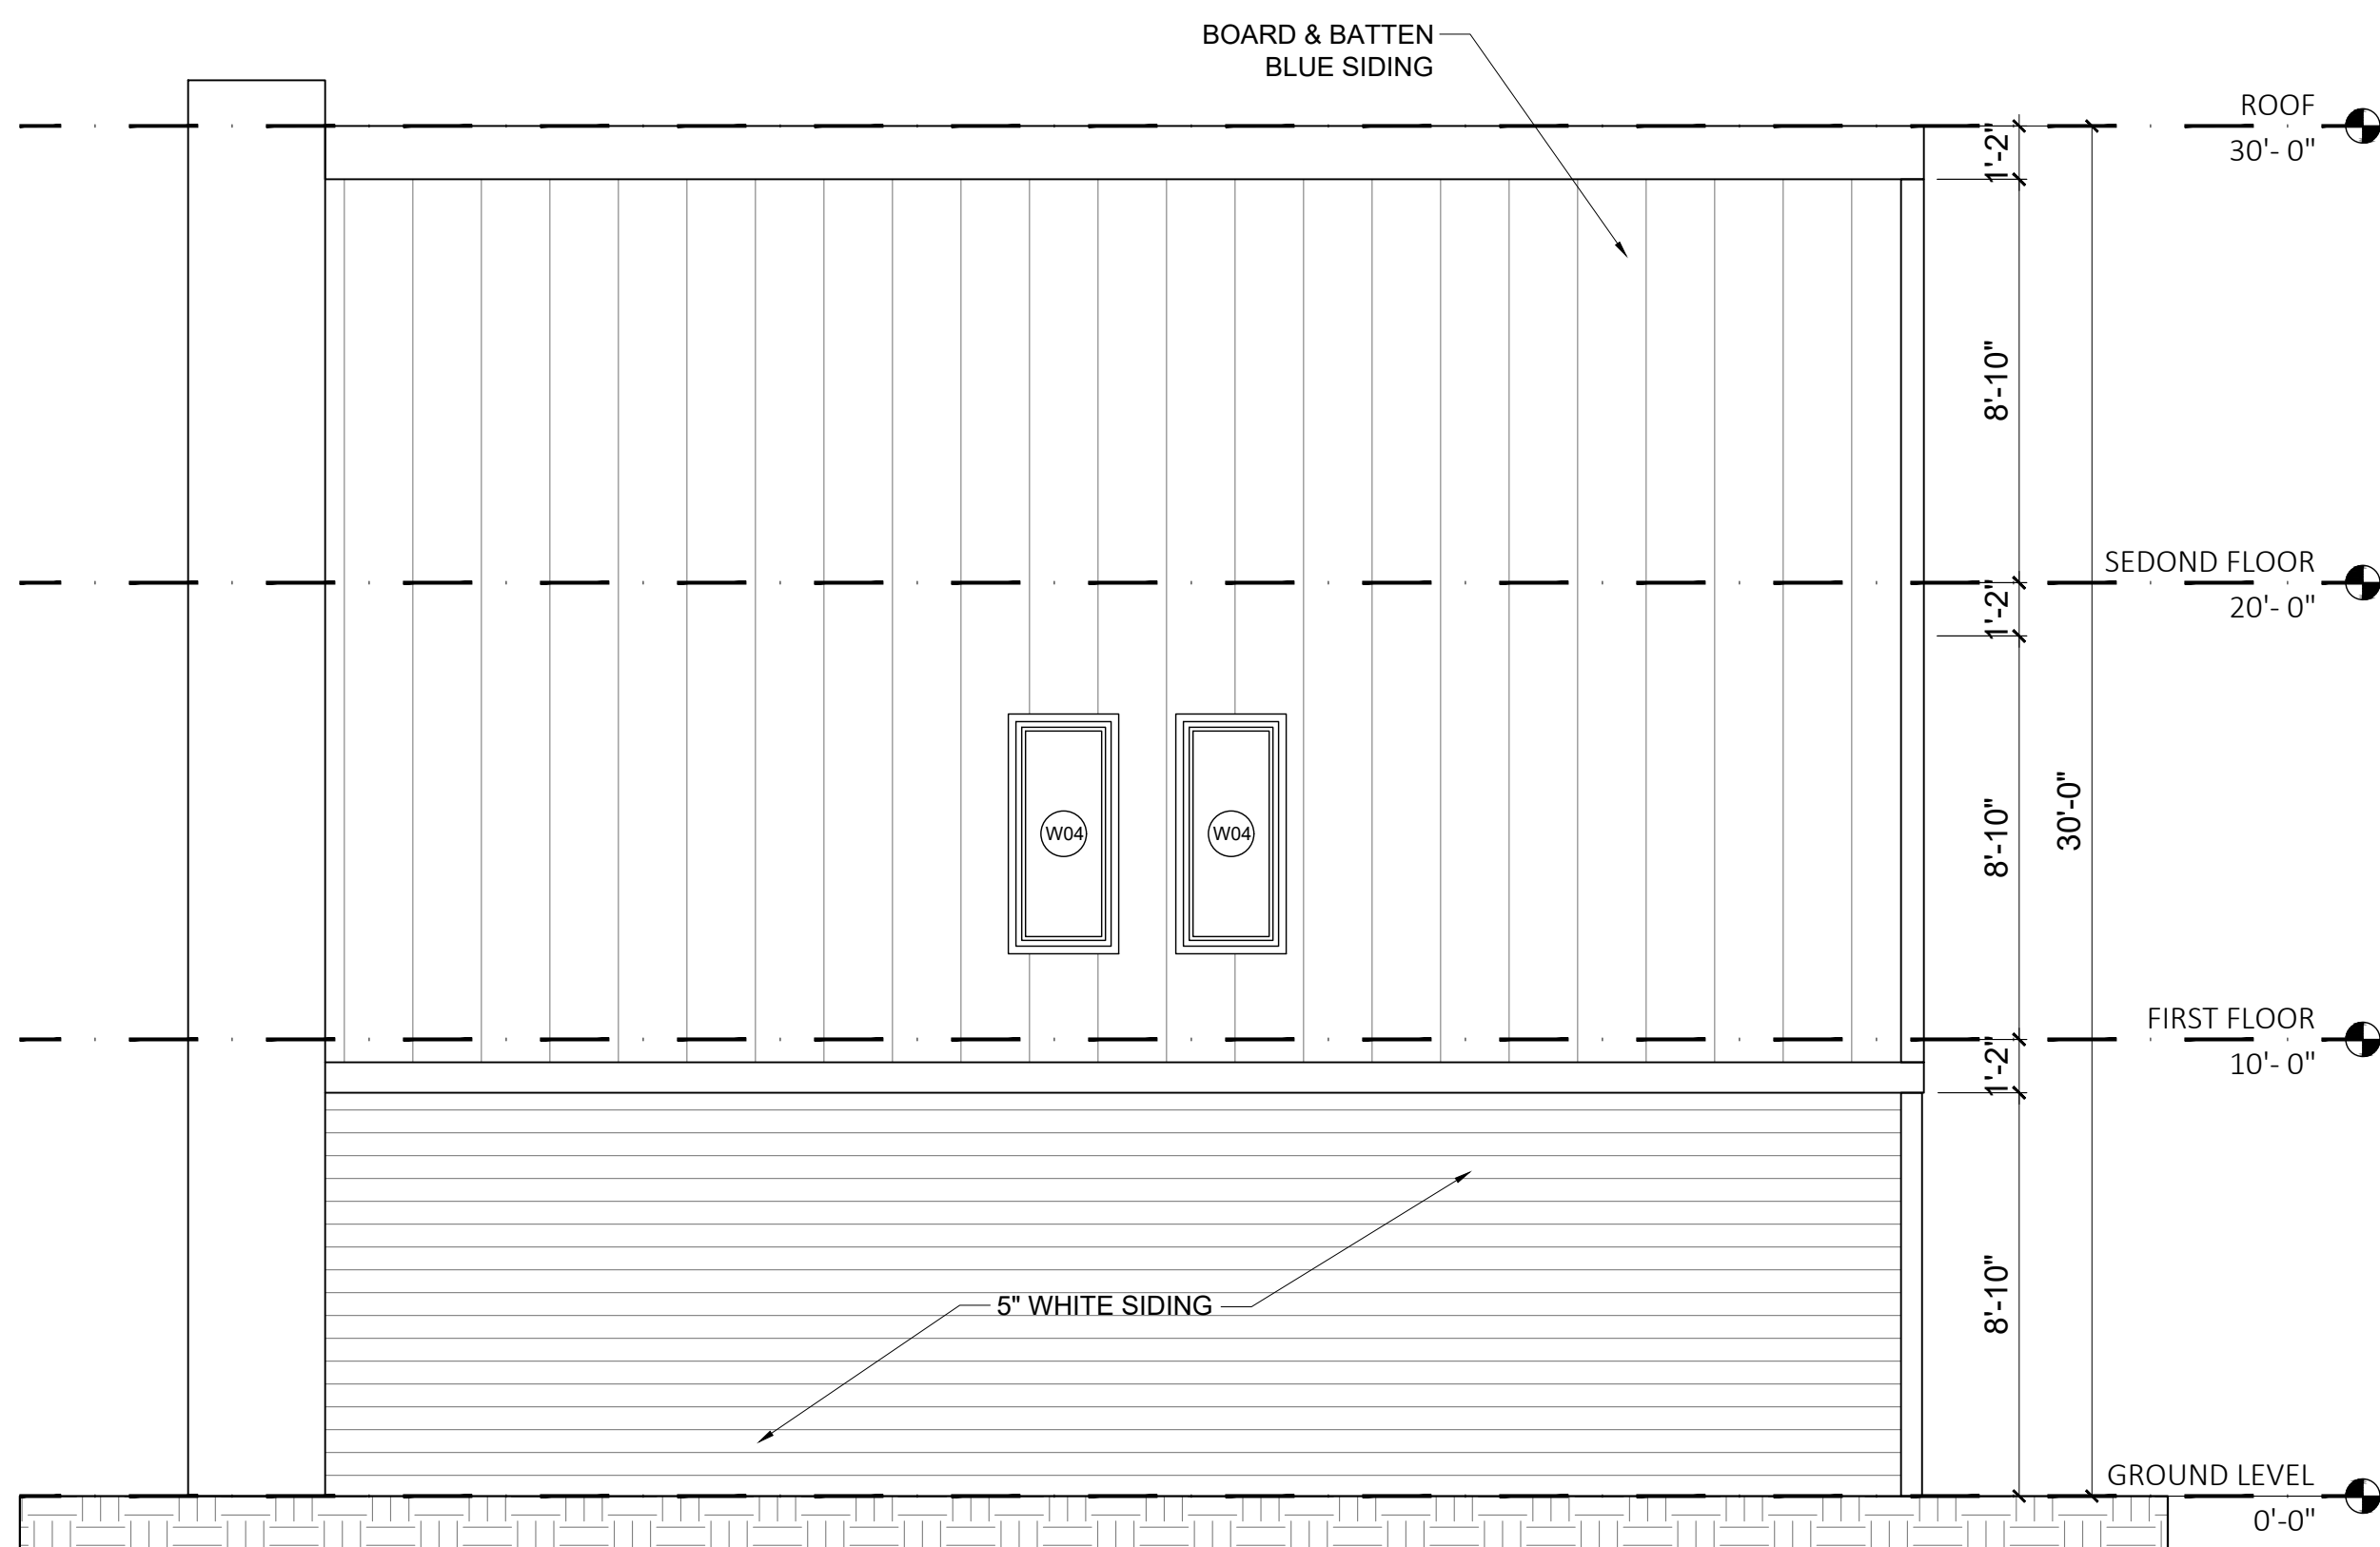

17 UNITS 4 & 5 SIDE ELEVATION
1/4" = 1'-0"

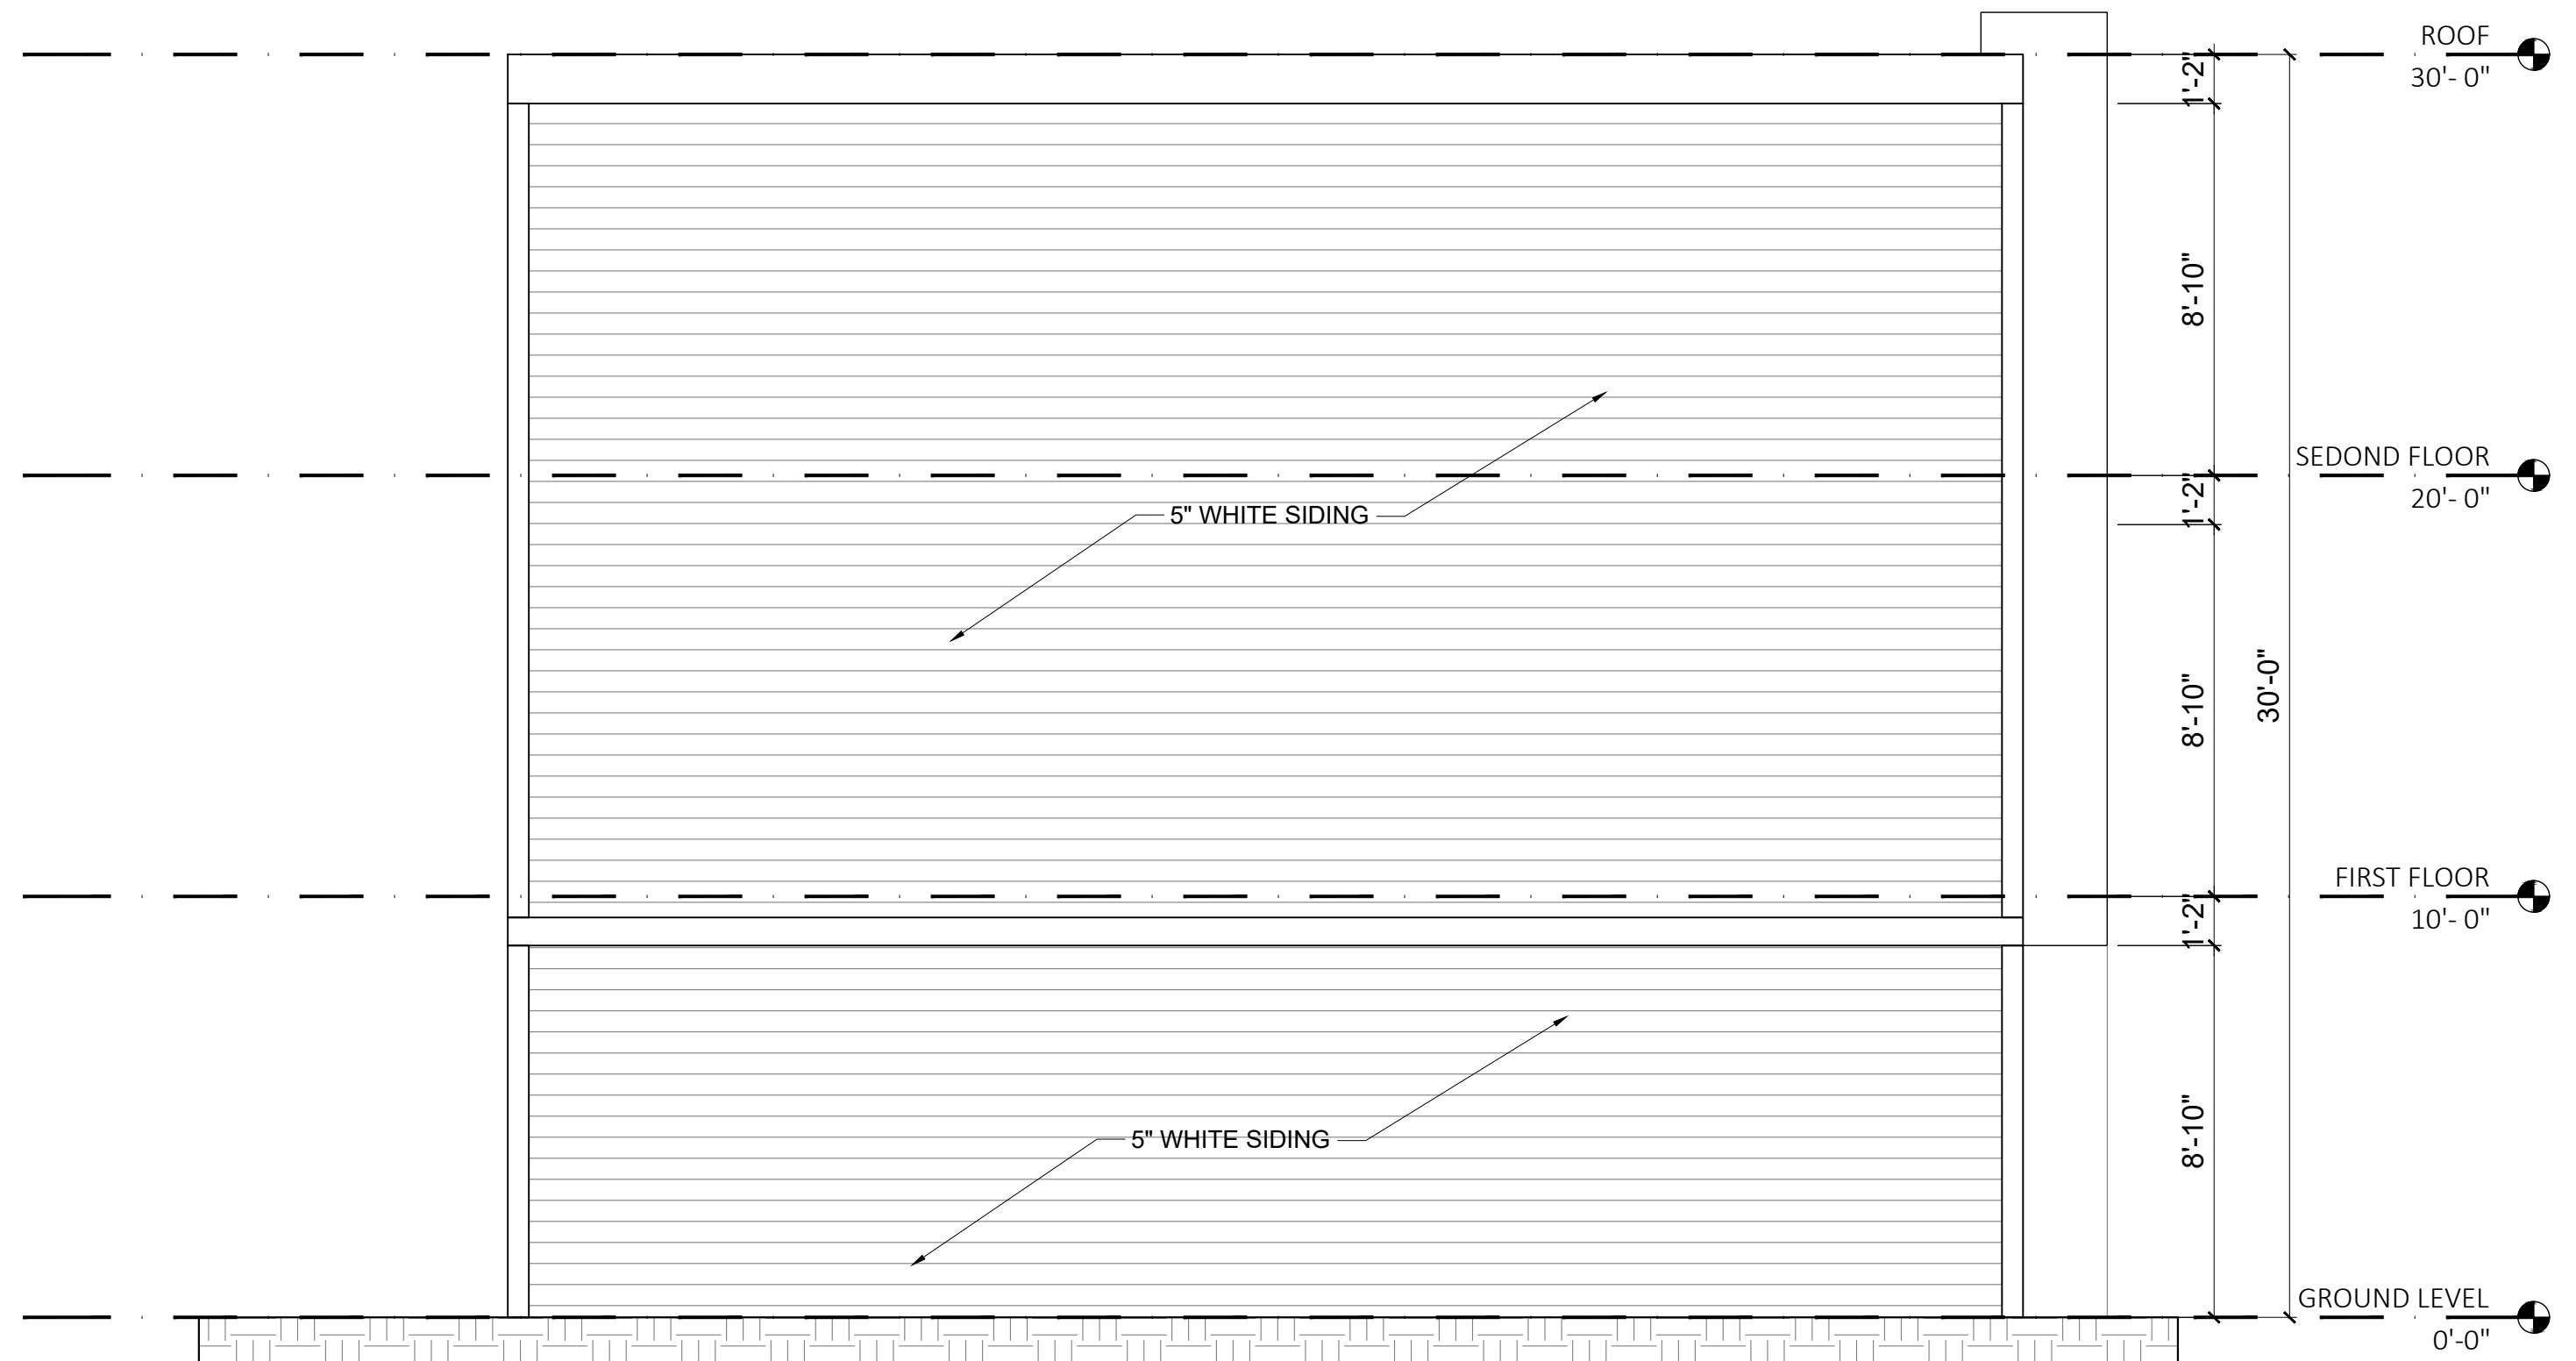

18 UNITS 4 & 5 SIDE ELEVATION
1/4" = 1'-0"

SHEET NUMBER

10

DATE: 13 MAR 2021

SCALE: AS INDICATED

DRAWN BY:


UNITS 4, 5
ELEVATIONS

88 DYER ST
ROCKLAND, MA

MF ENGINEERING & DESIGN INC.

142 FISHER STREET
WESTBOROUGH, MA 01581
EMAIL: CARLOS.FERRERA@MF-ENG.COM
PHONE: (508) 331-7261



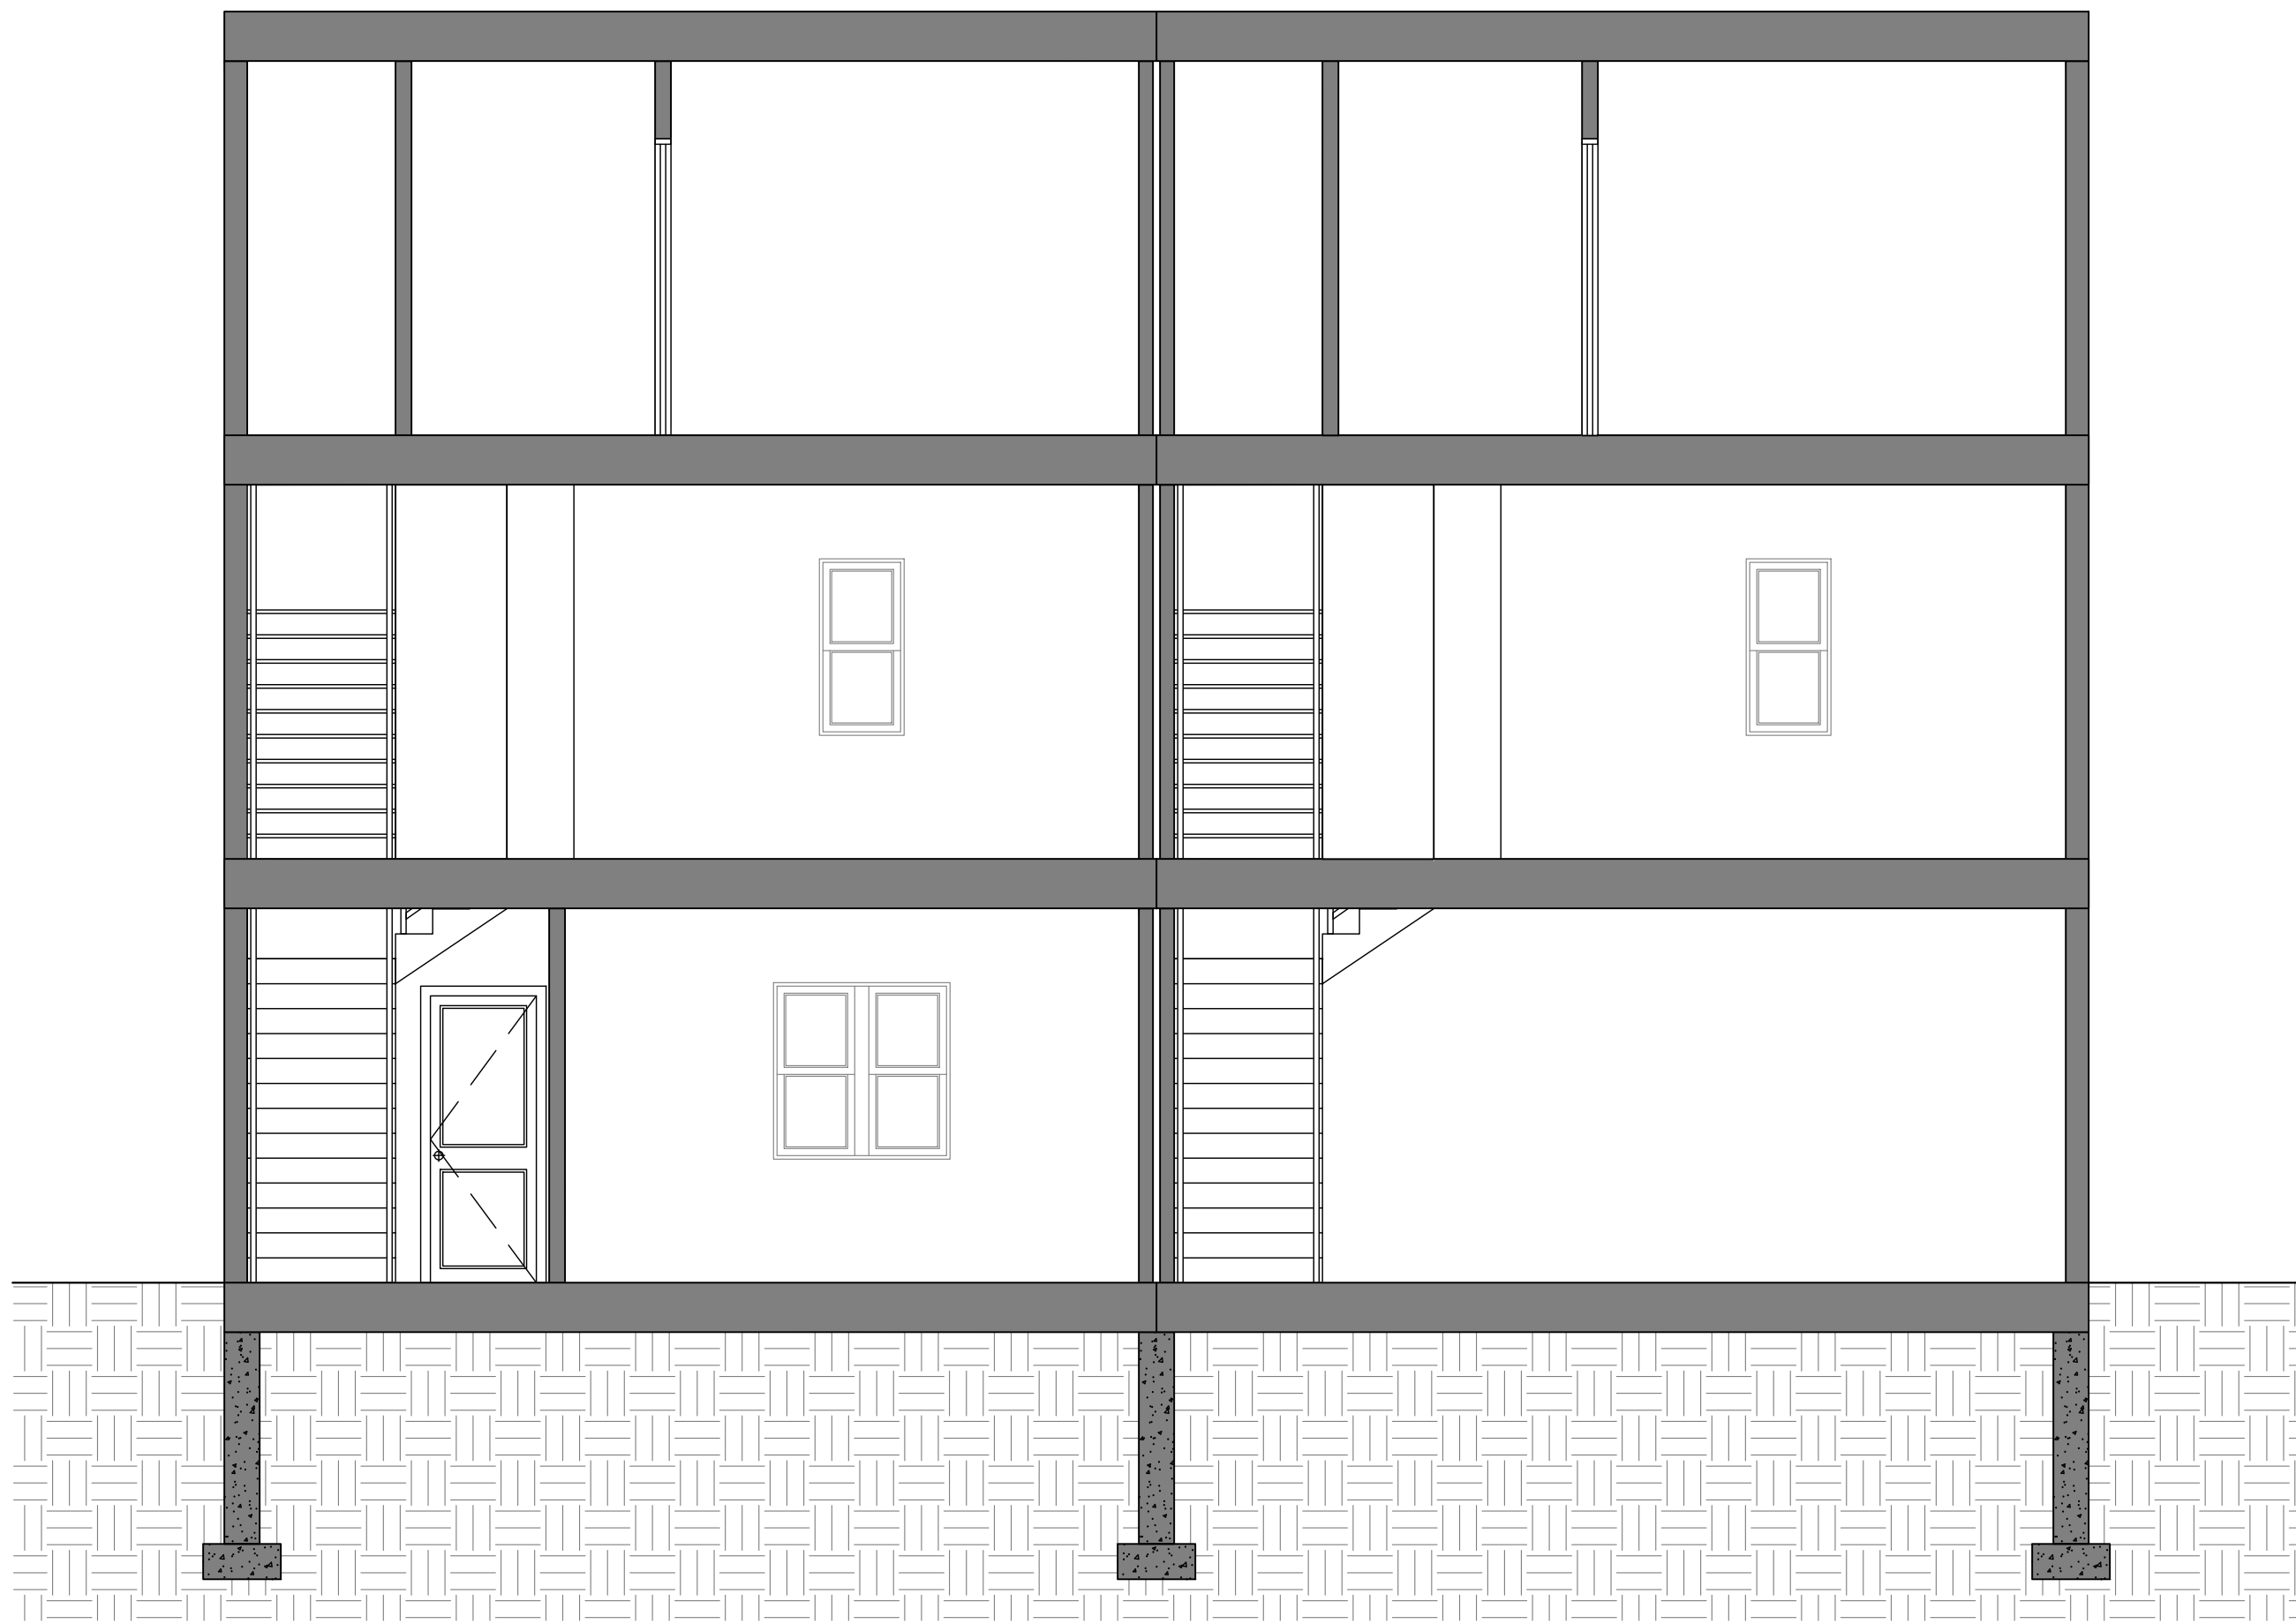

19 UNITS 4 & 5 SECTION B
1/4" = 1'-0"

AREAS		
UNIT	BEDROOMS	AREA (sqft)
12	2	1,567
13	2	1,567
14	2	1,567
15	2	1,592
16	2	1,592

WINDOW SCHEDULE					
TAG	UNITS	SIZE (L x H)	SILL HEIGHT	TYPE	SUPPLIER
W01	21	1'-10" x 4'-0"	3'-0"	Double hung	UNITED Window & Door
W02	12	2'-4" x 4'-10"	2'-2"	Double hung	UNITED Window & Door
W03	6	2'-4" x 1'10"	5'-2"	Awning	UNITED Window & Door
W04	6	2'-2" x 5'-0"	2'-0"	Casement	UNITED Window & Door

NOTE: Verify all sizes and rough openings prior to ordering windows.

DOOR SCHEDULE					
TAG	UNITS	SIZE (L x H)	TYPE	DESCRIPTION	SUPPLIER
D01	5	3'-0" x 6'-8"	Entrance	Entrance door	Therma-Tru Doors
D02	43	2'-6" x 7'-0"	Interior	Panel door	Jeld Wen windows & doors
D03	5	3'-7" x 7'-0"	Interior	Double panel door	Jeld Wen windows & doors
D04	10	4'-5" x 7'-0"	Interior	Double panel door	Jeld Wen windows & doors
D05	8	5'-0" x 7'-0"	Exterior	Sliding glass door	Jeld Wen windows & doors
D06	3	9'-0" x 7'-0"	Exterior	Garage door	Mortland Door Systems
D07	2	16'-0" x 7'-0"	Exterior	Garage door	Mortland Door Systems

NOTE: Verify all sizes and rough openings prior to ordering doors.

LEGEND:

- Smoke detector
- Carbon monoxide detector
- Fan to be vented directly outside

GENERAL NOTES

- All exterior walls are 6 1/2"
- All interior walls are 4 1/2"
- Foundation walls are 10"
- Dimensions to the outside (perimeter) walls are to face of studs or exterior face of the foundation wall

20 SCHEDULES AND NOTES