








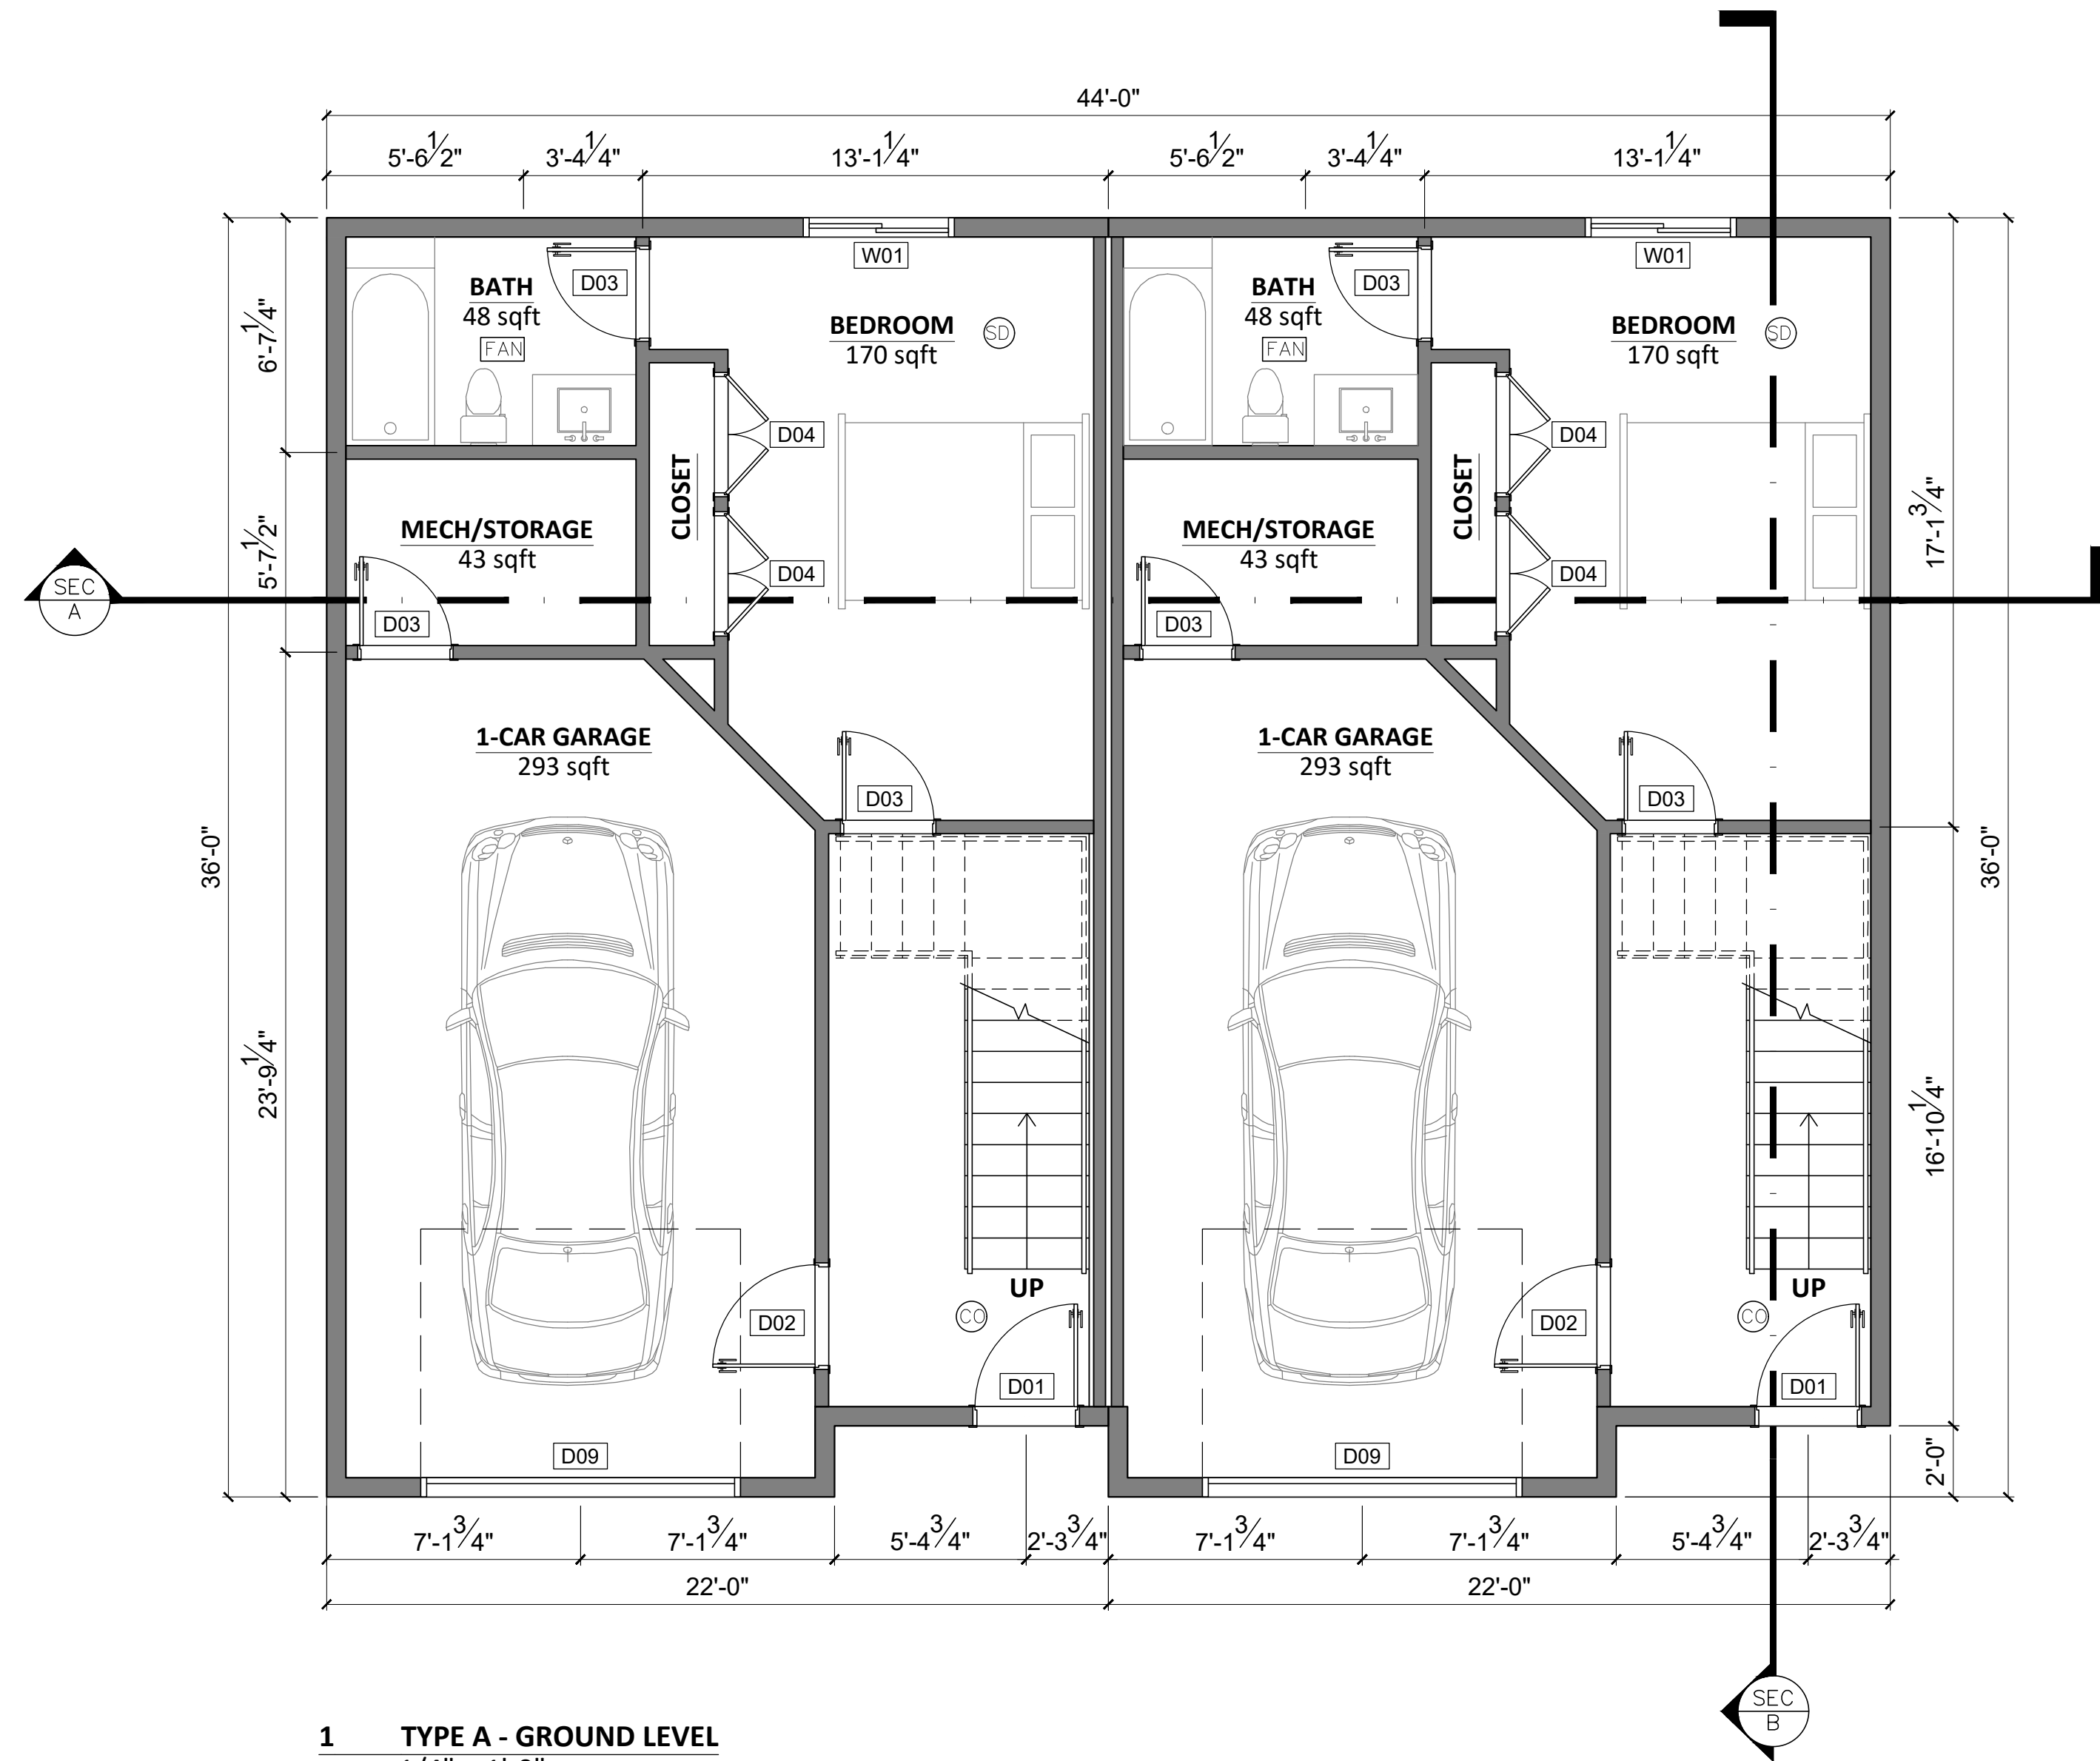


1 TYPE A - GROUND LEVEL
1/4" = 1'-0"

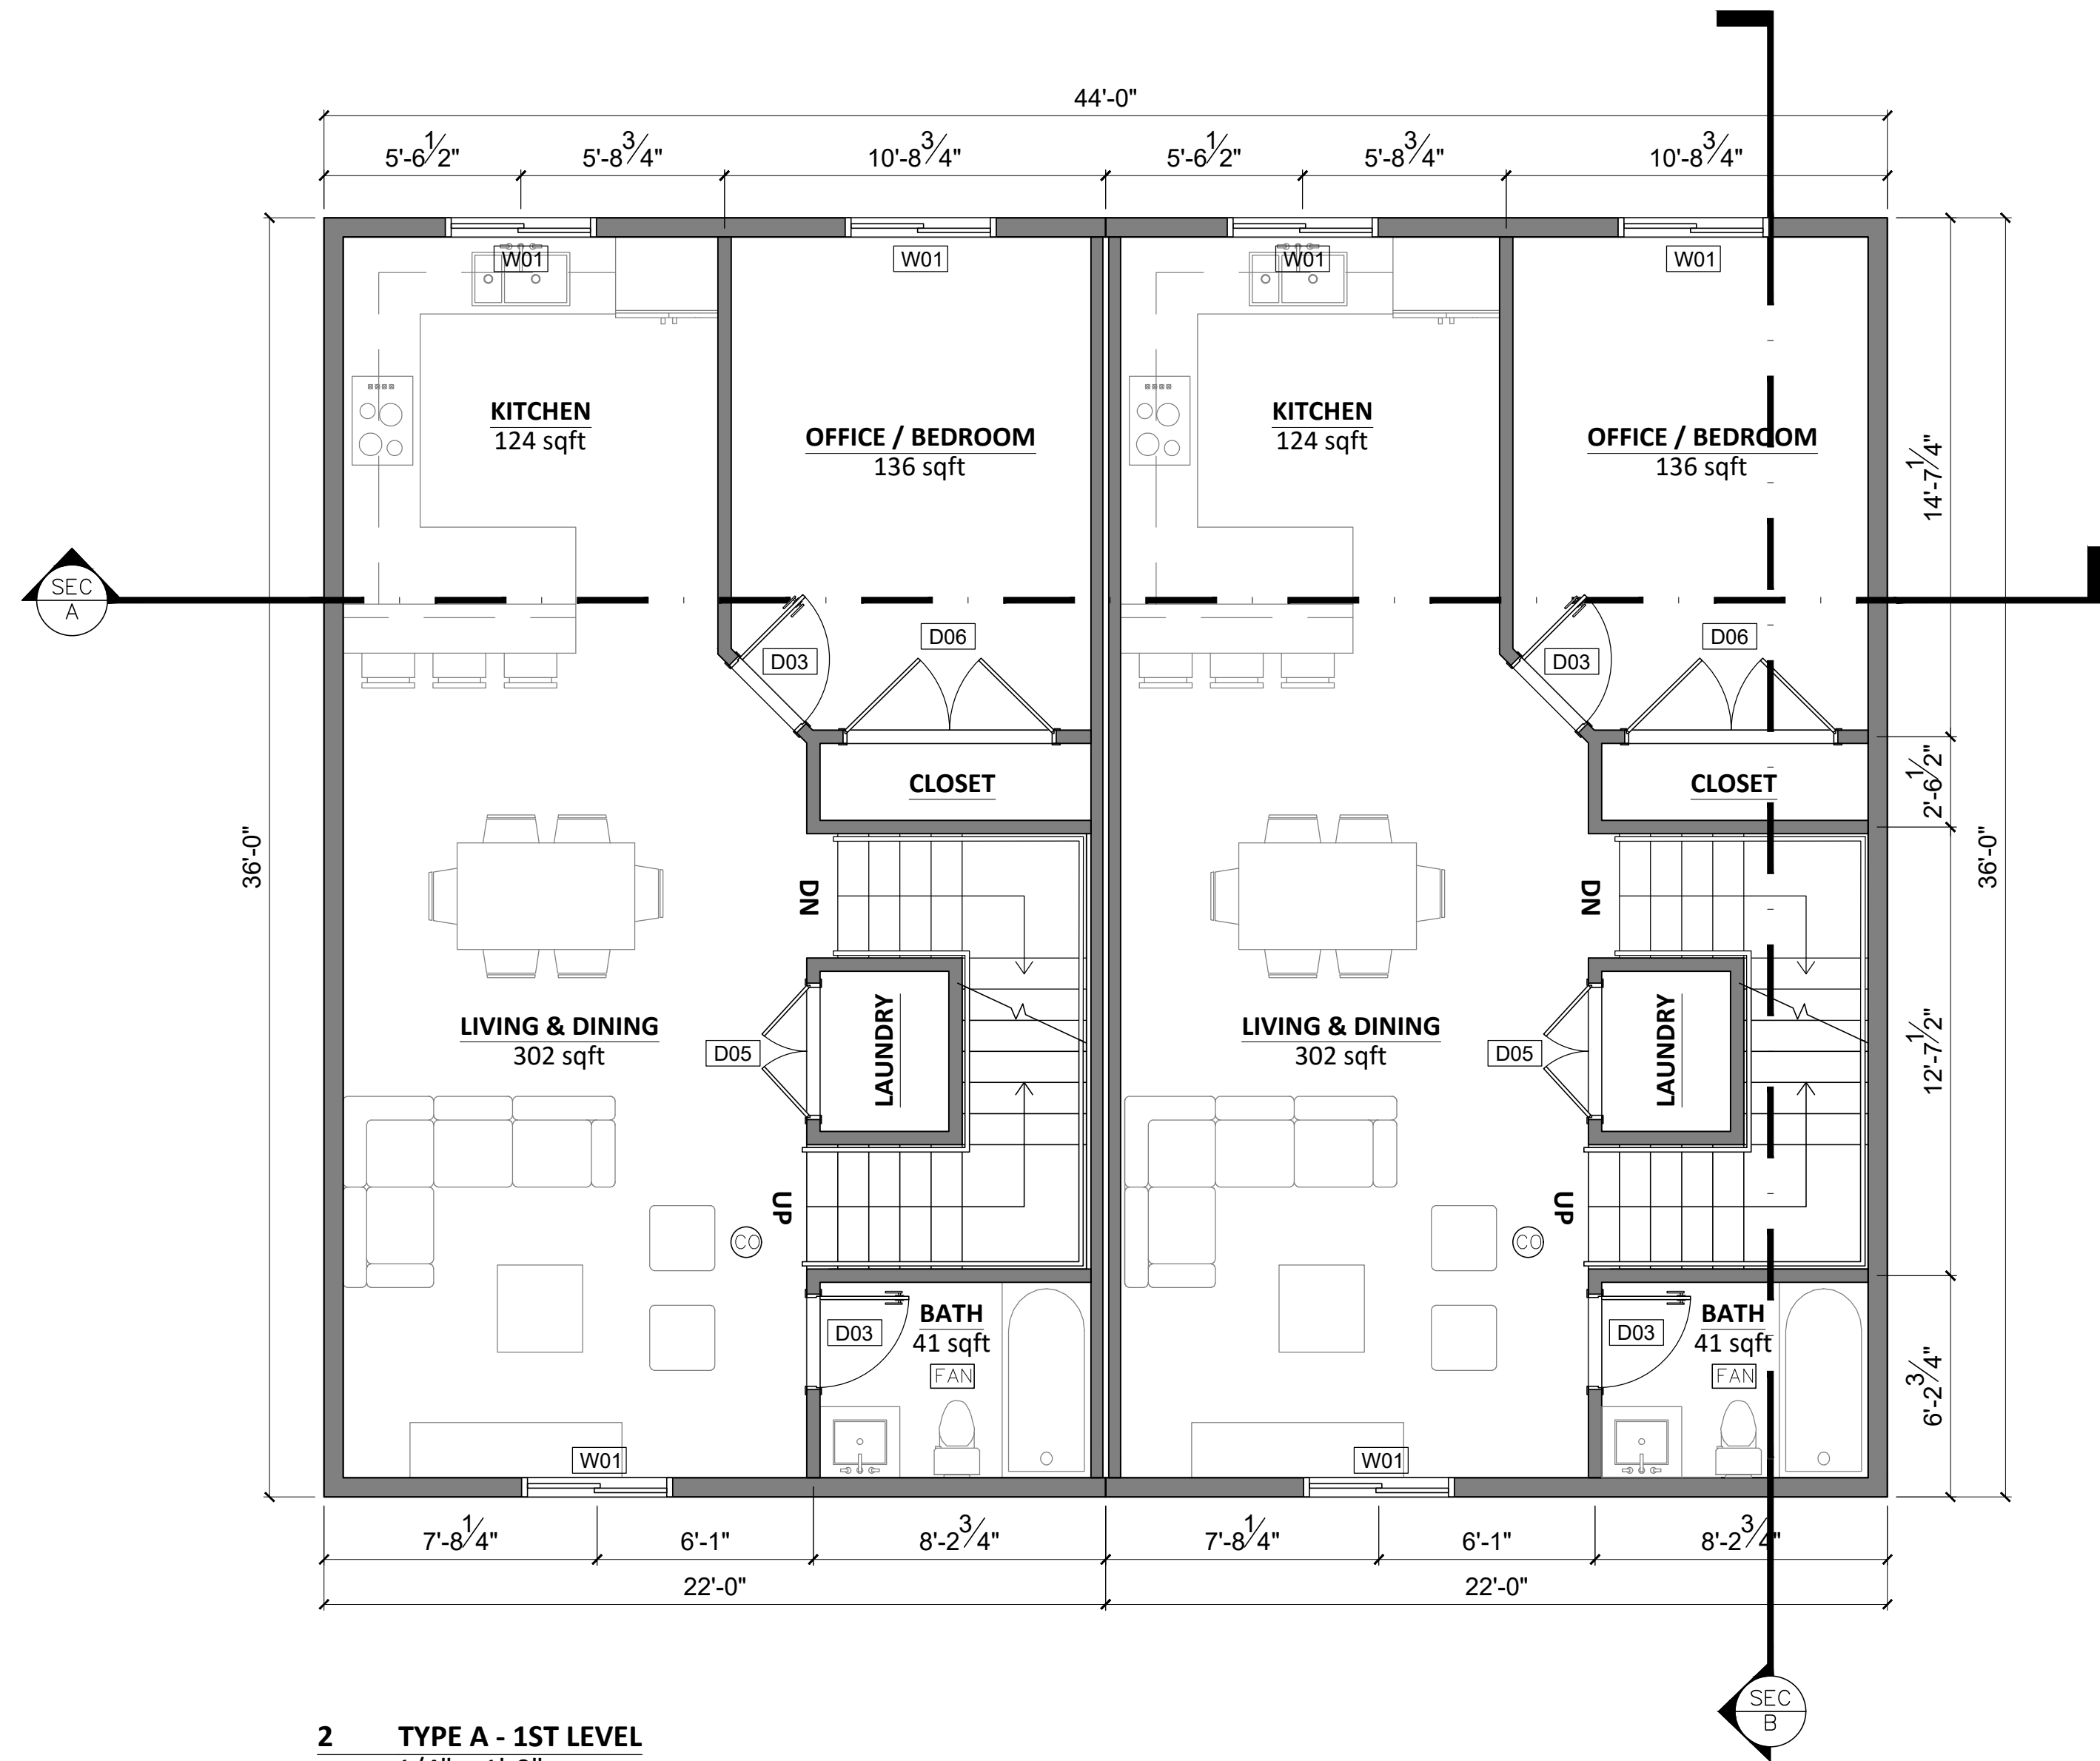


2 TYPE A - 1ST LEVEL
1/4" = 1'-0"

   


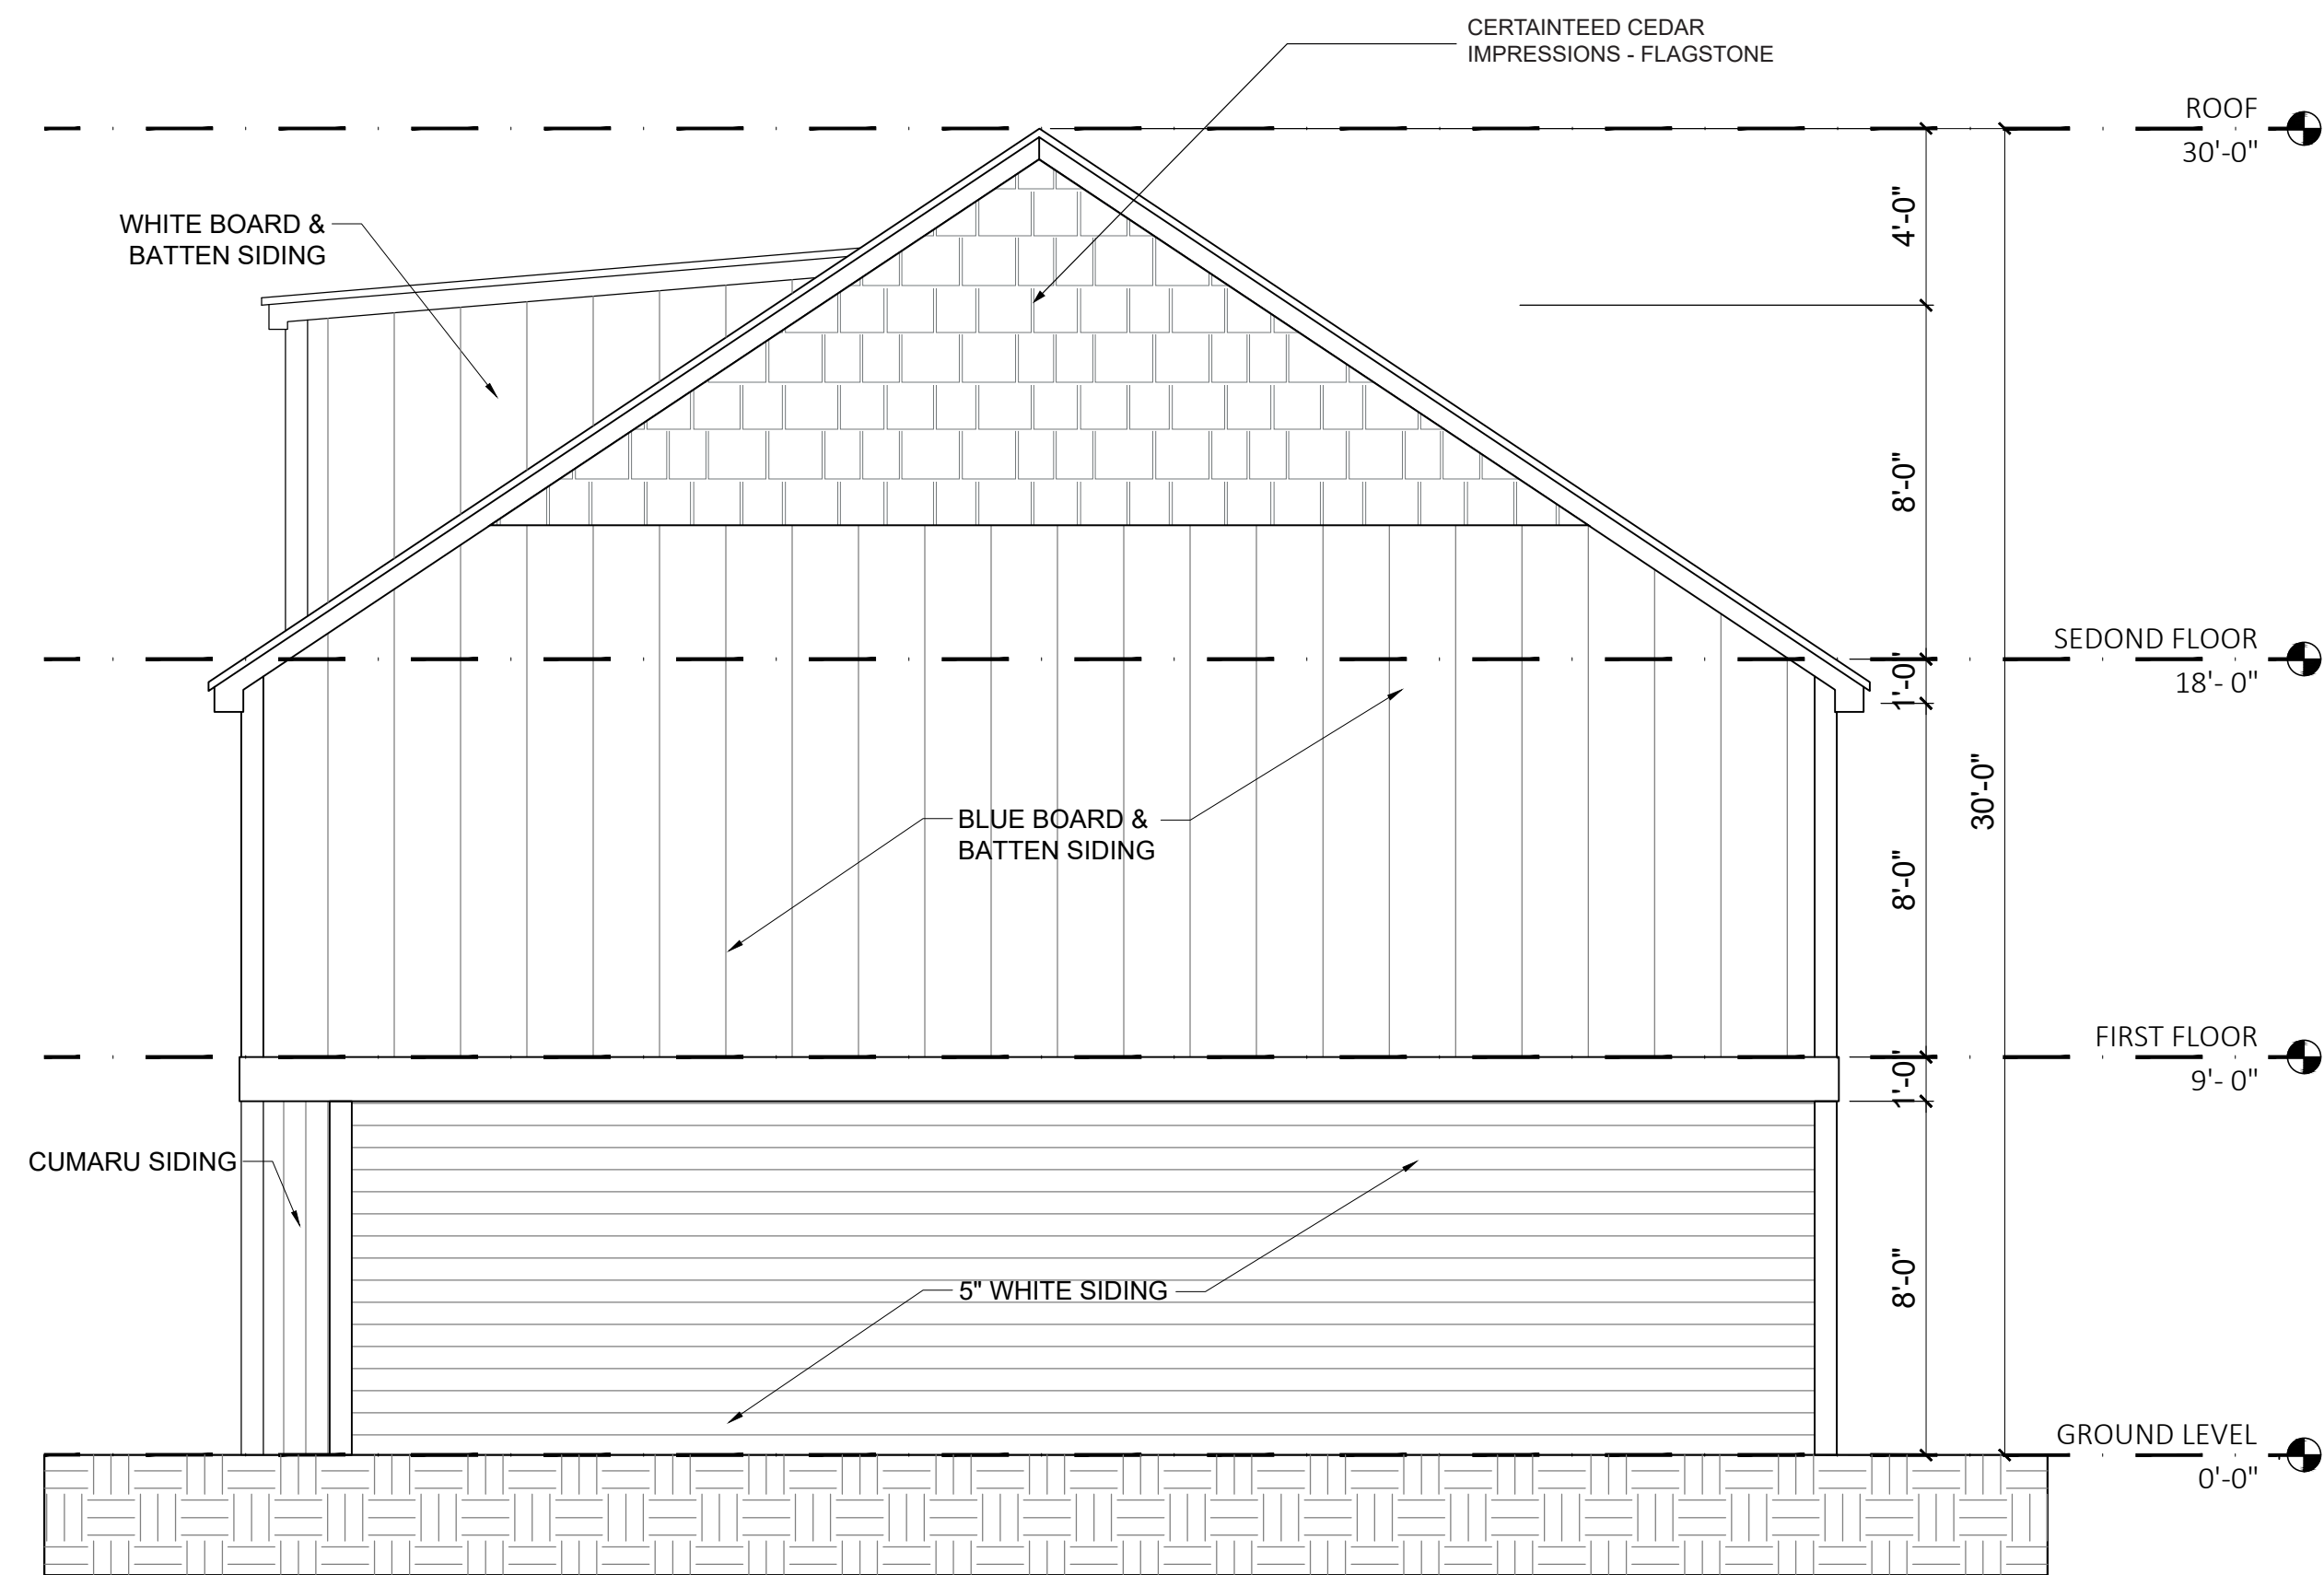


6 TYPE A - RIGHT SIDE ELEVATION
1/4" = 1'-0"

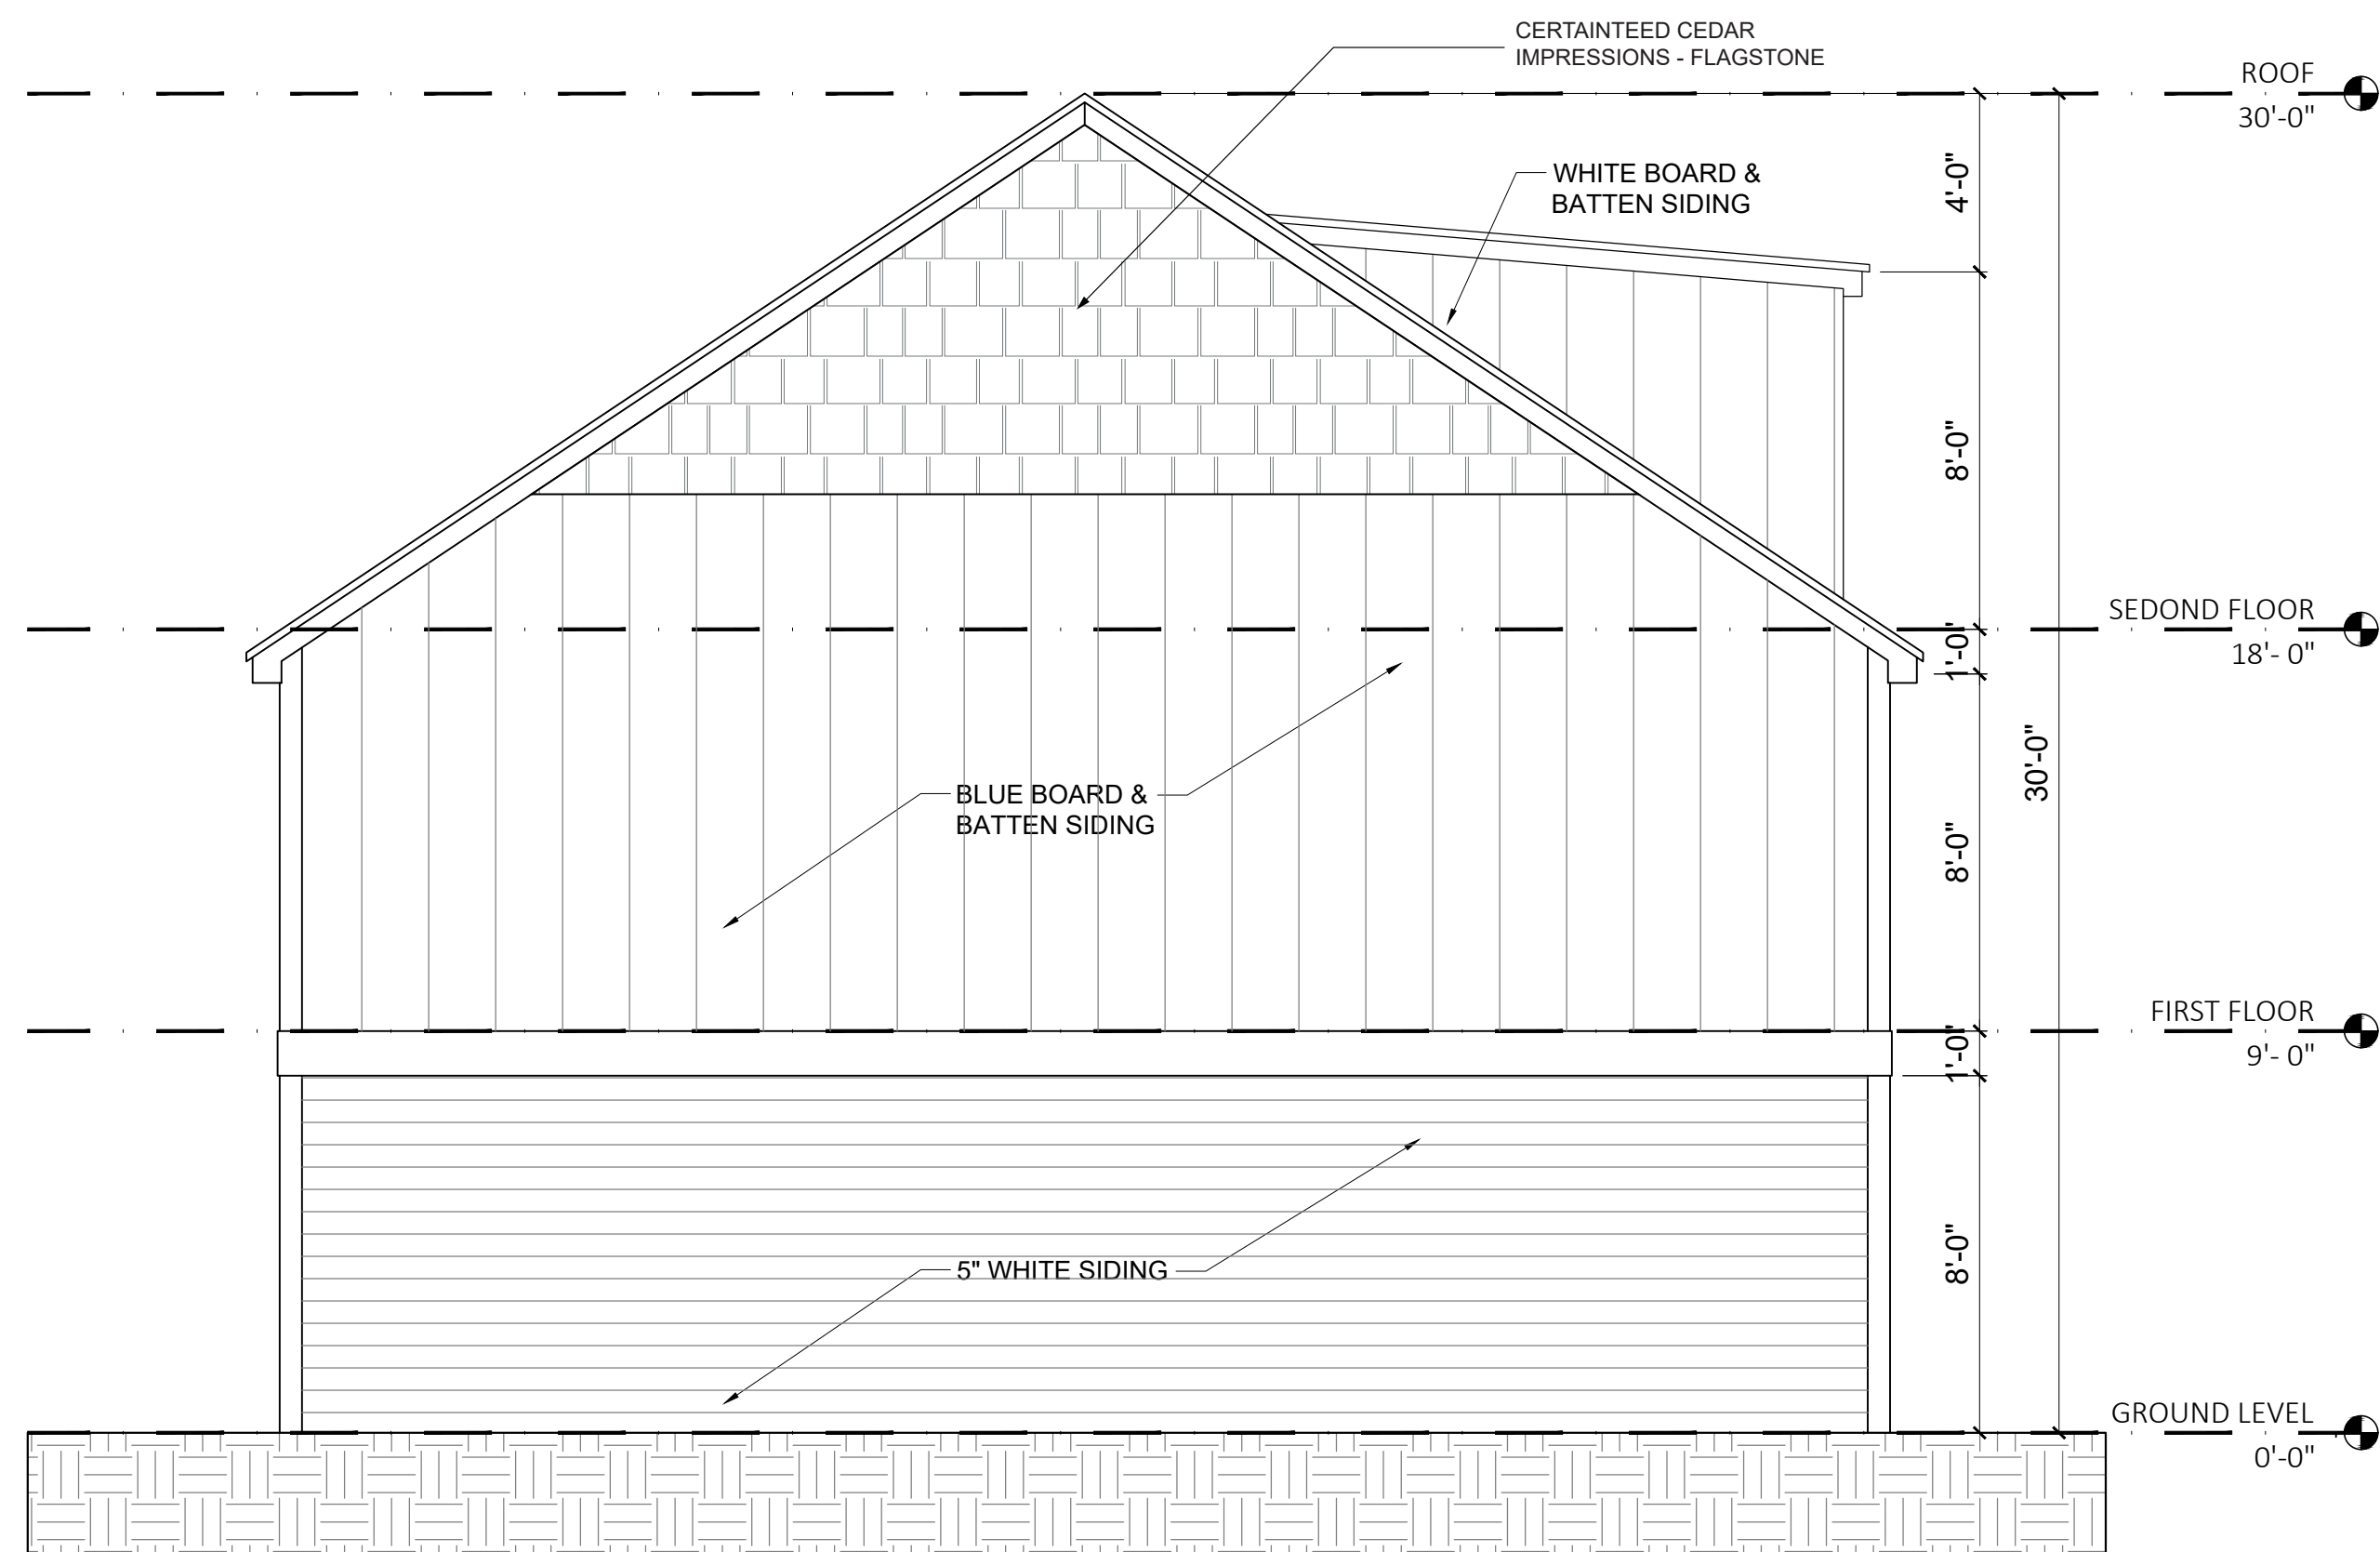

7 TYPE A - LEFT SIDE ELEVATION
1/4" = 1'-0"

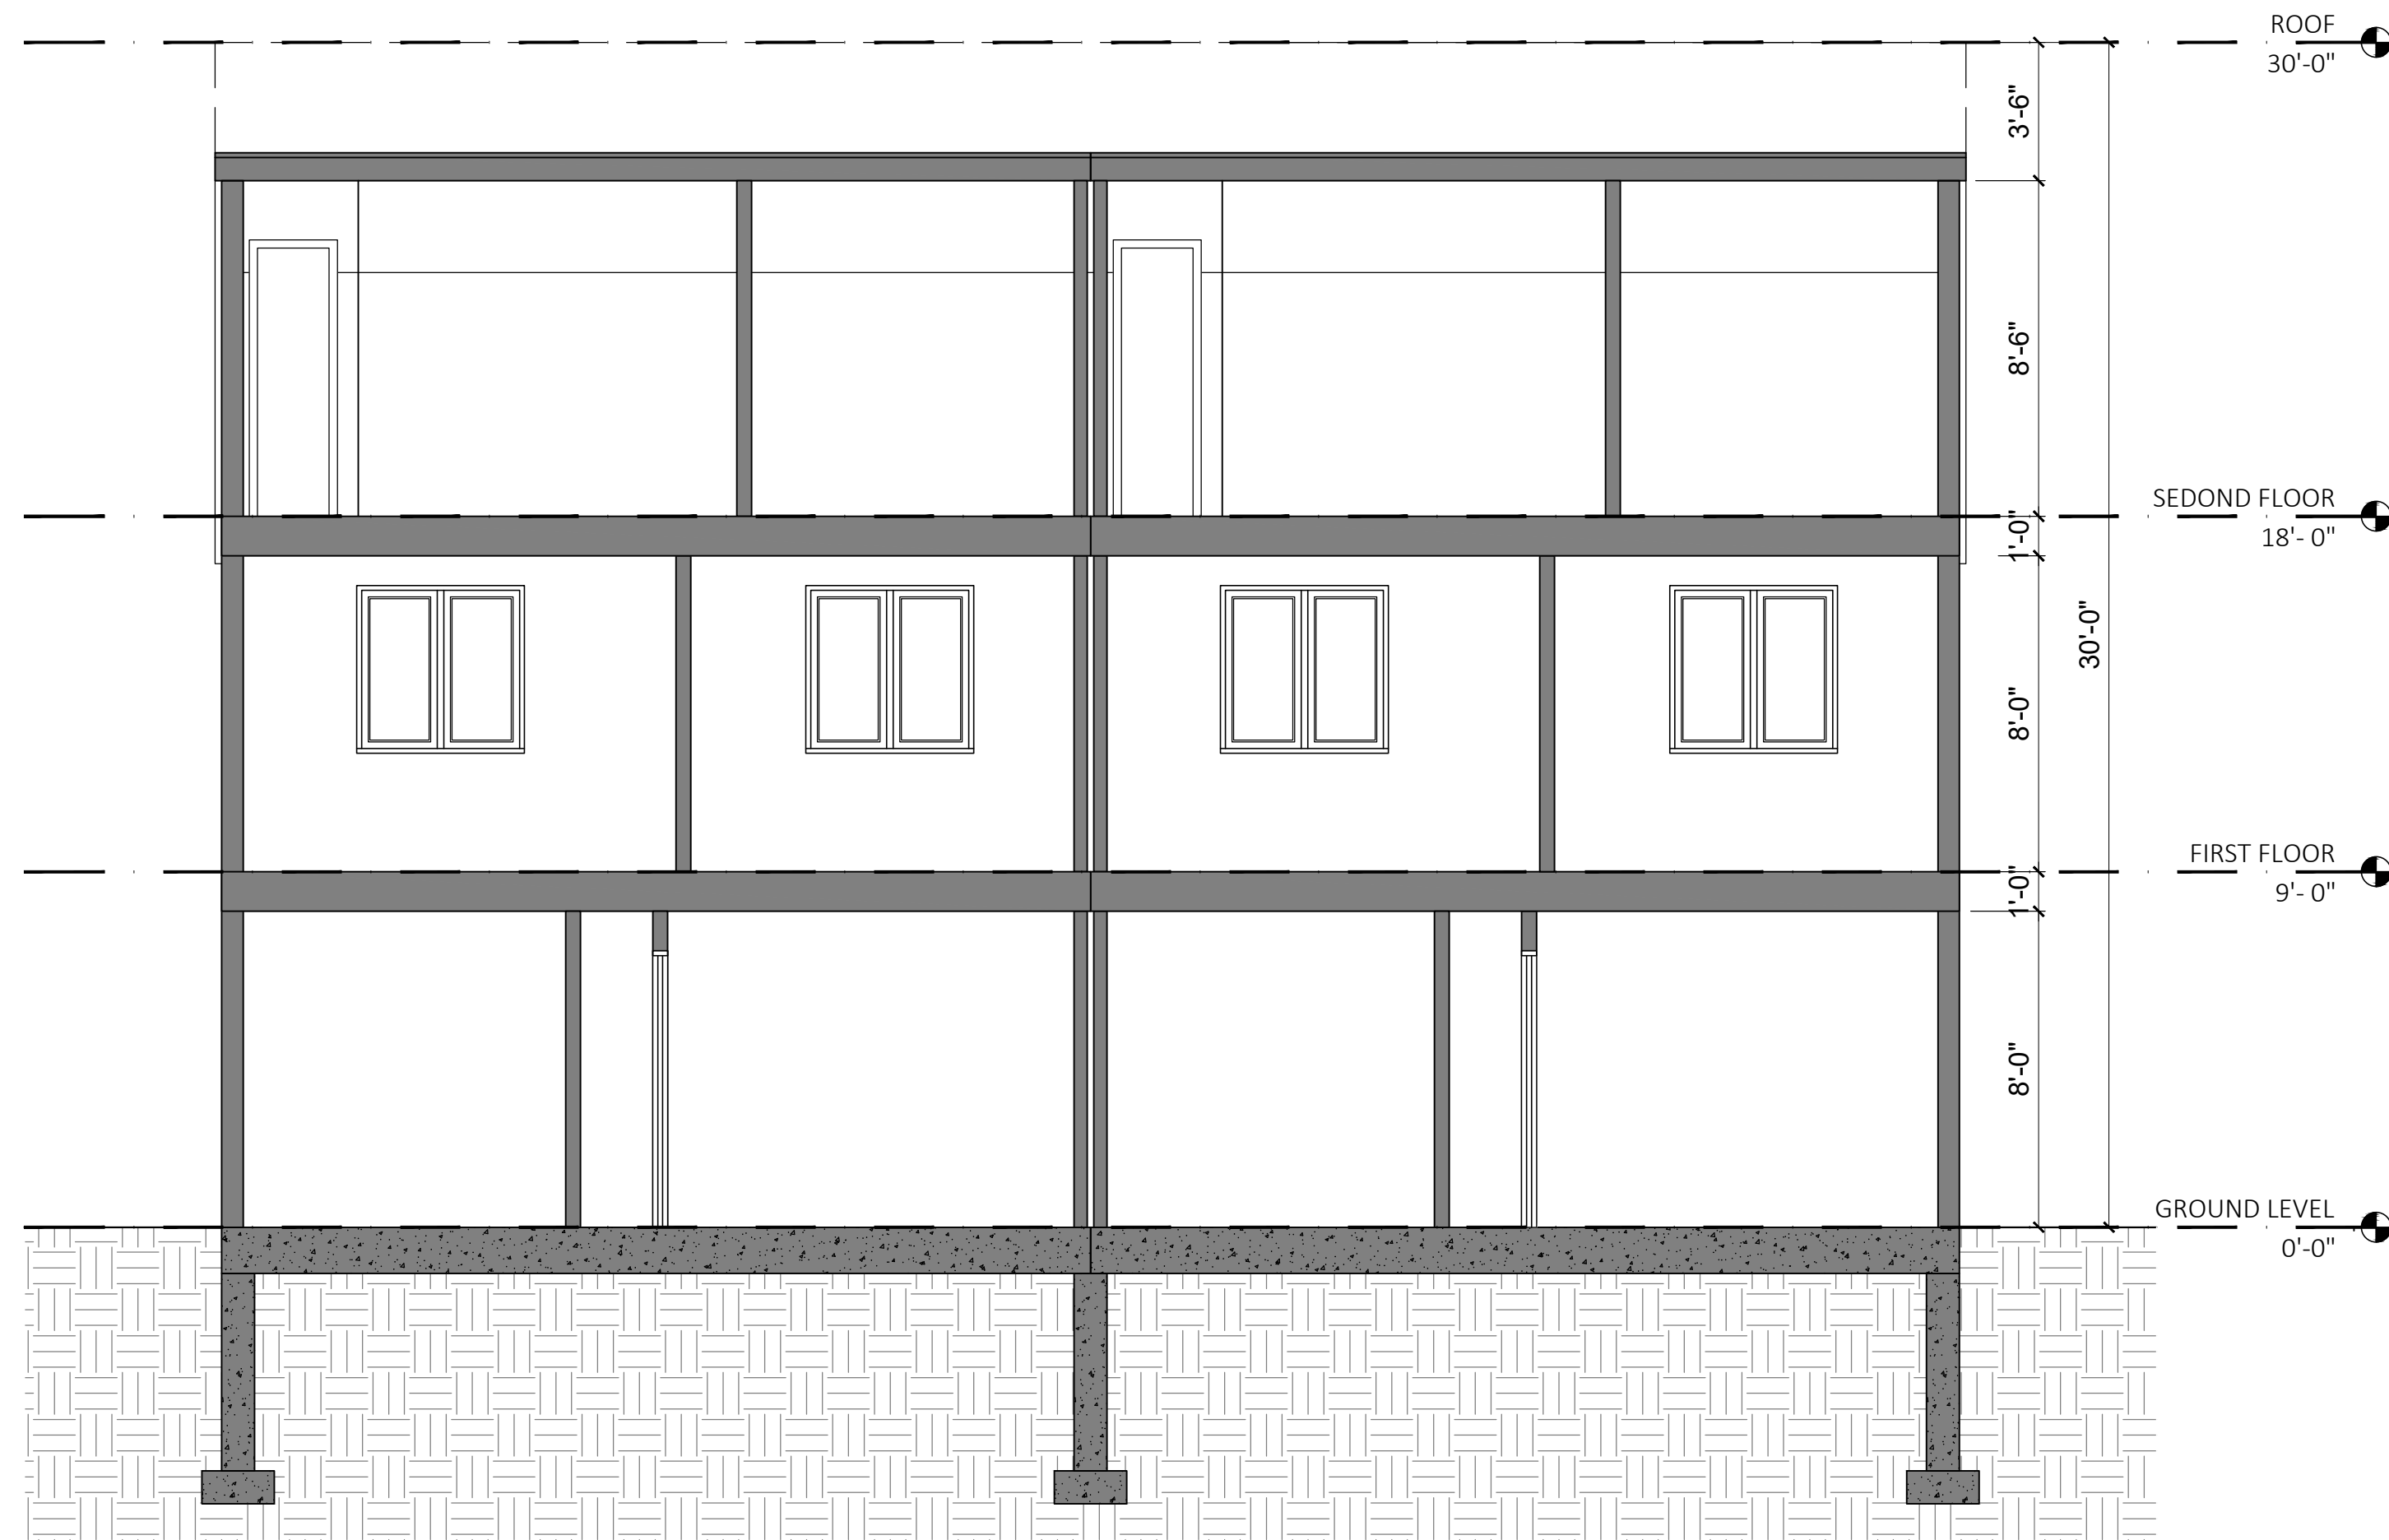


8 TYPE A - SECTION A
1/4" = 1'-0"

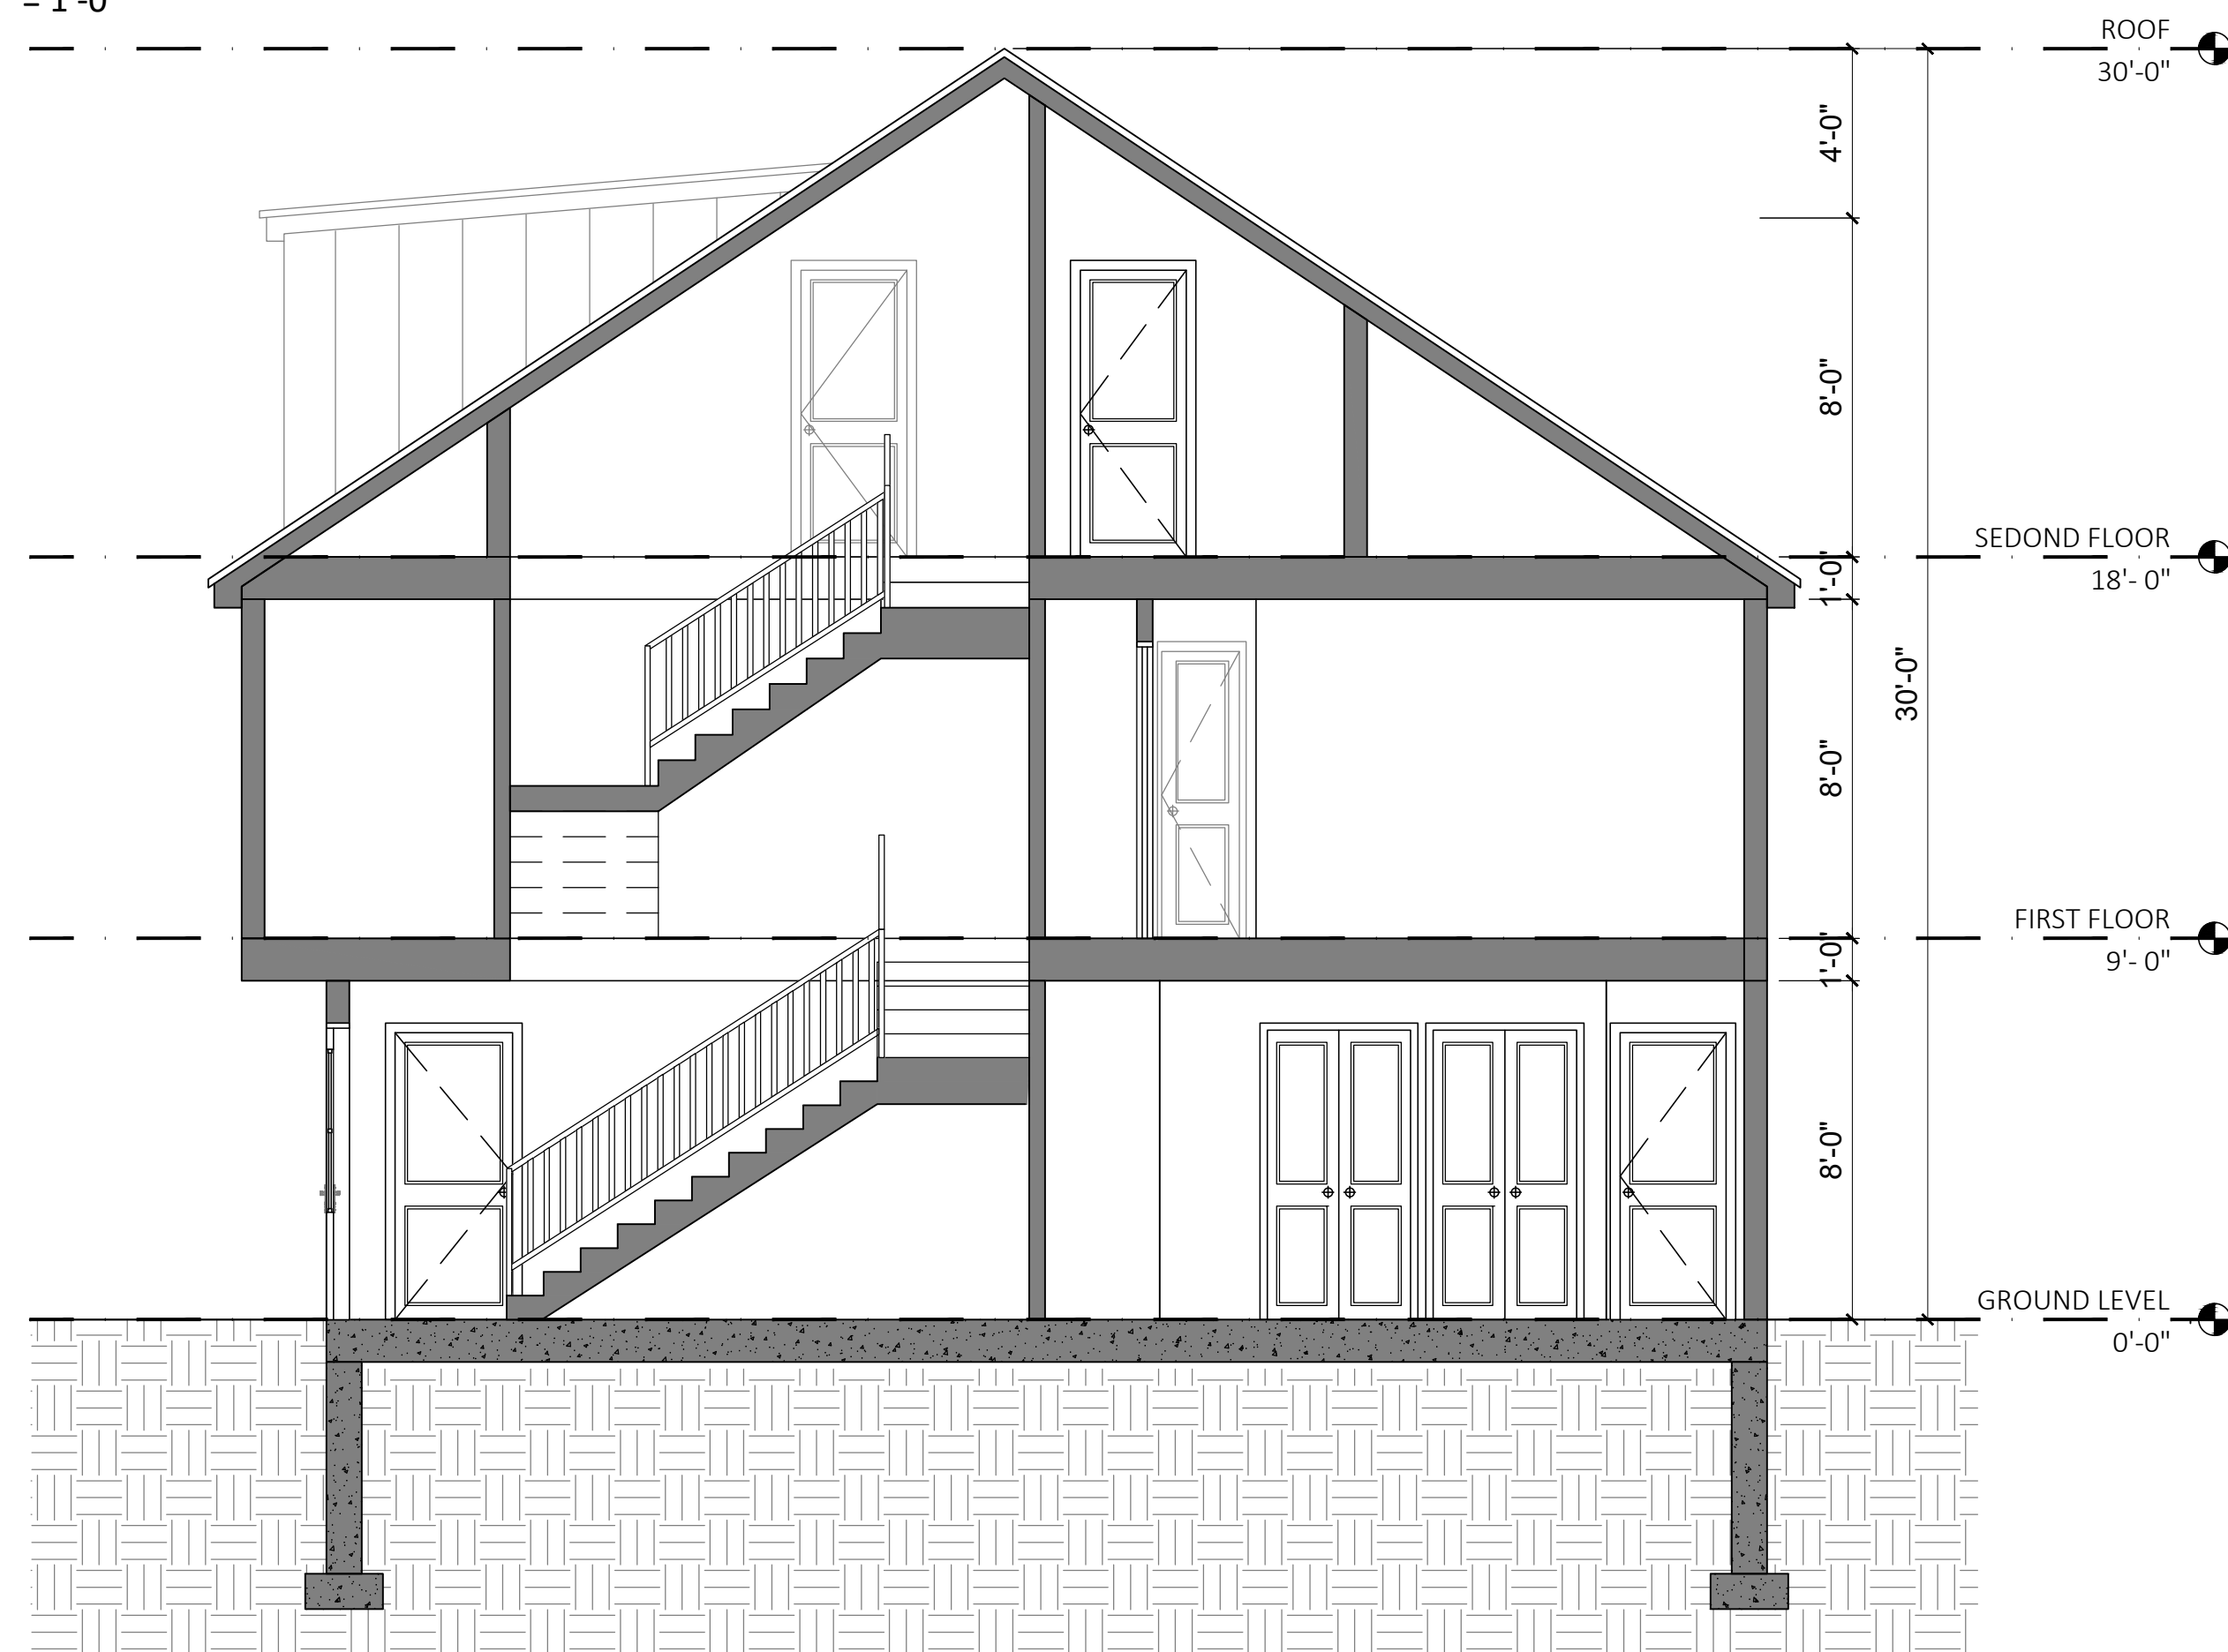


9 TYPE A - SECTION B
1/4" = 1'-0"





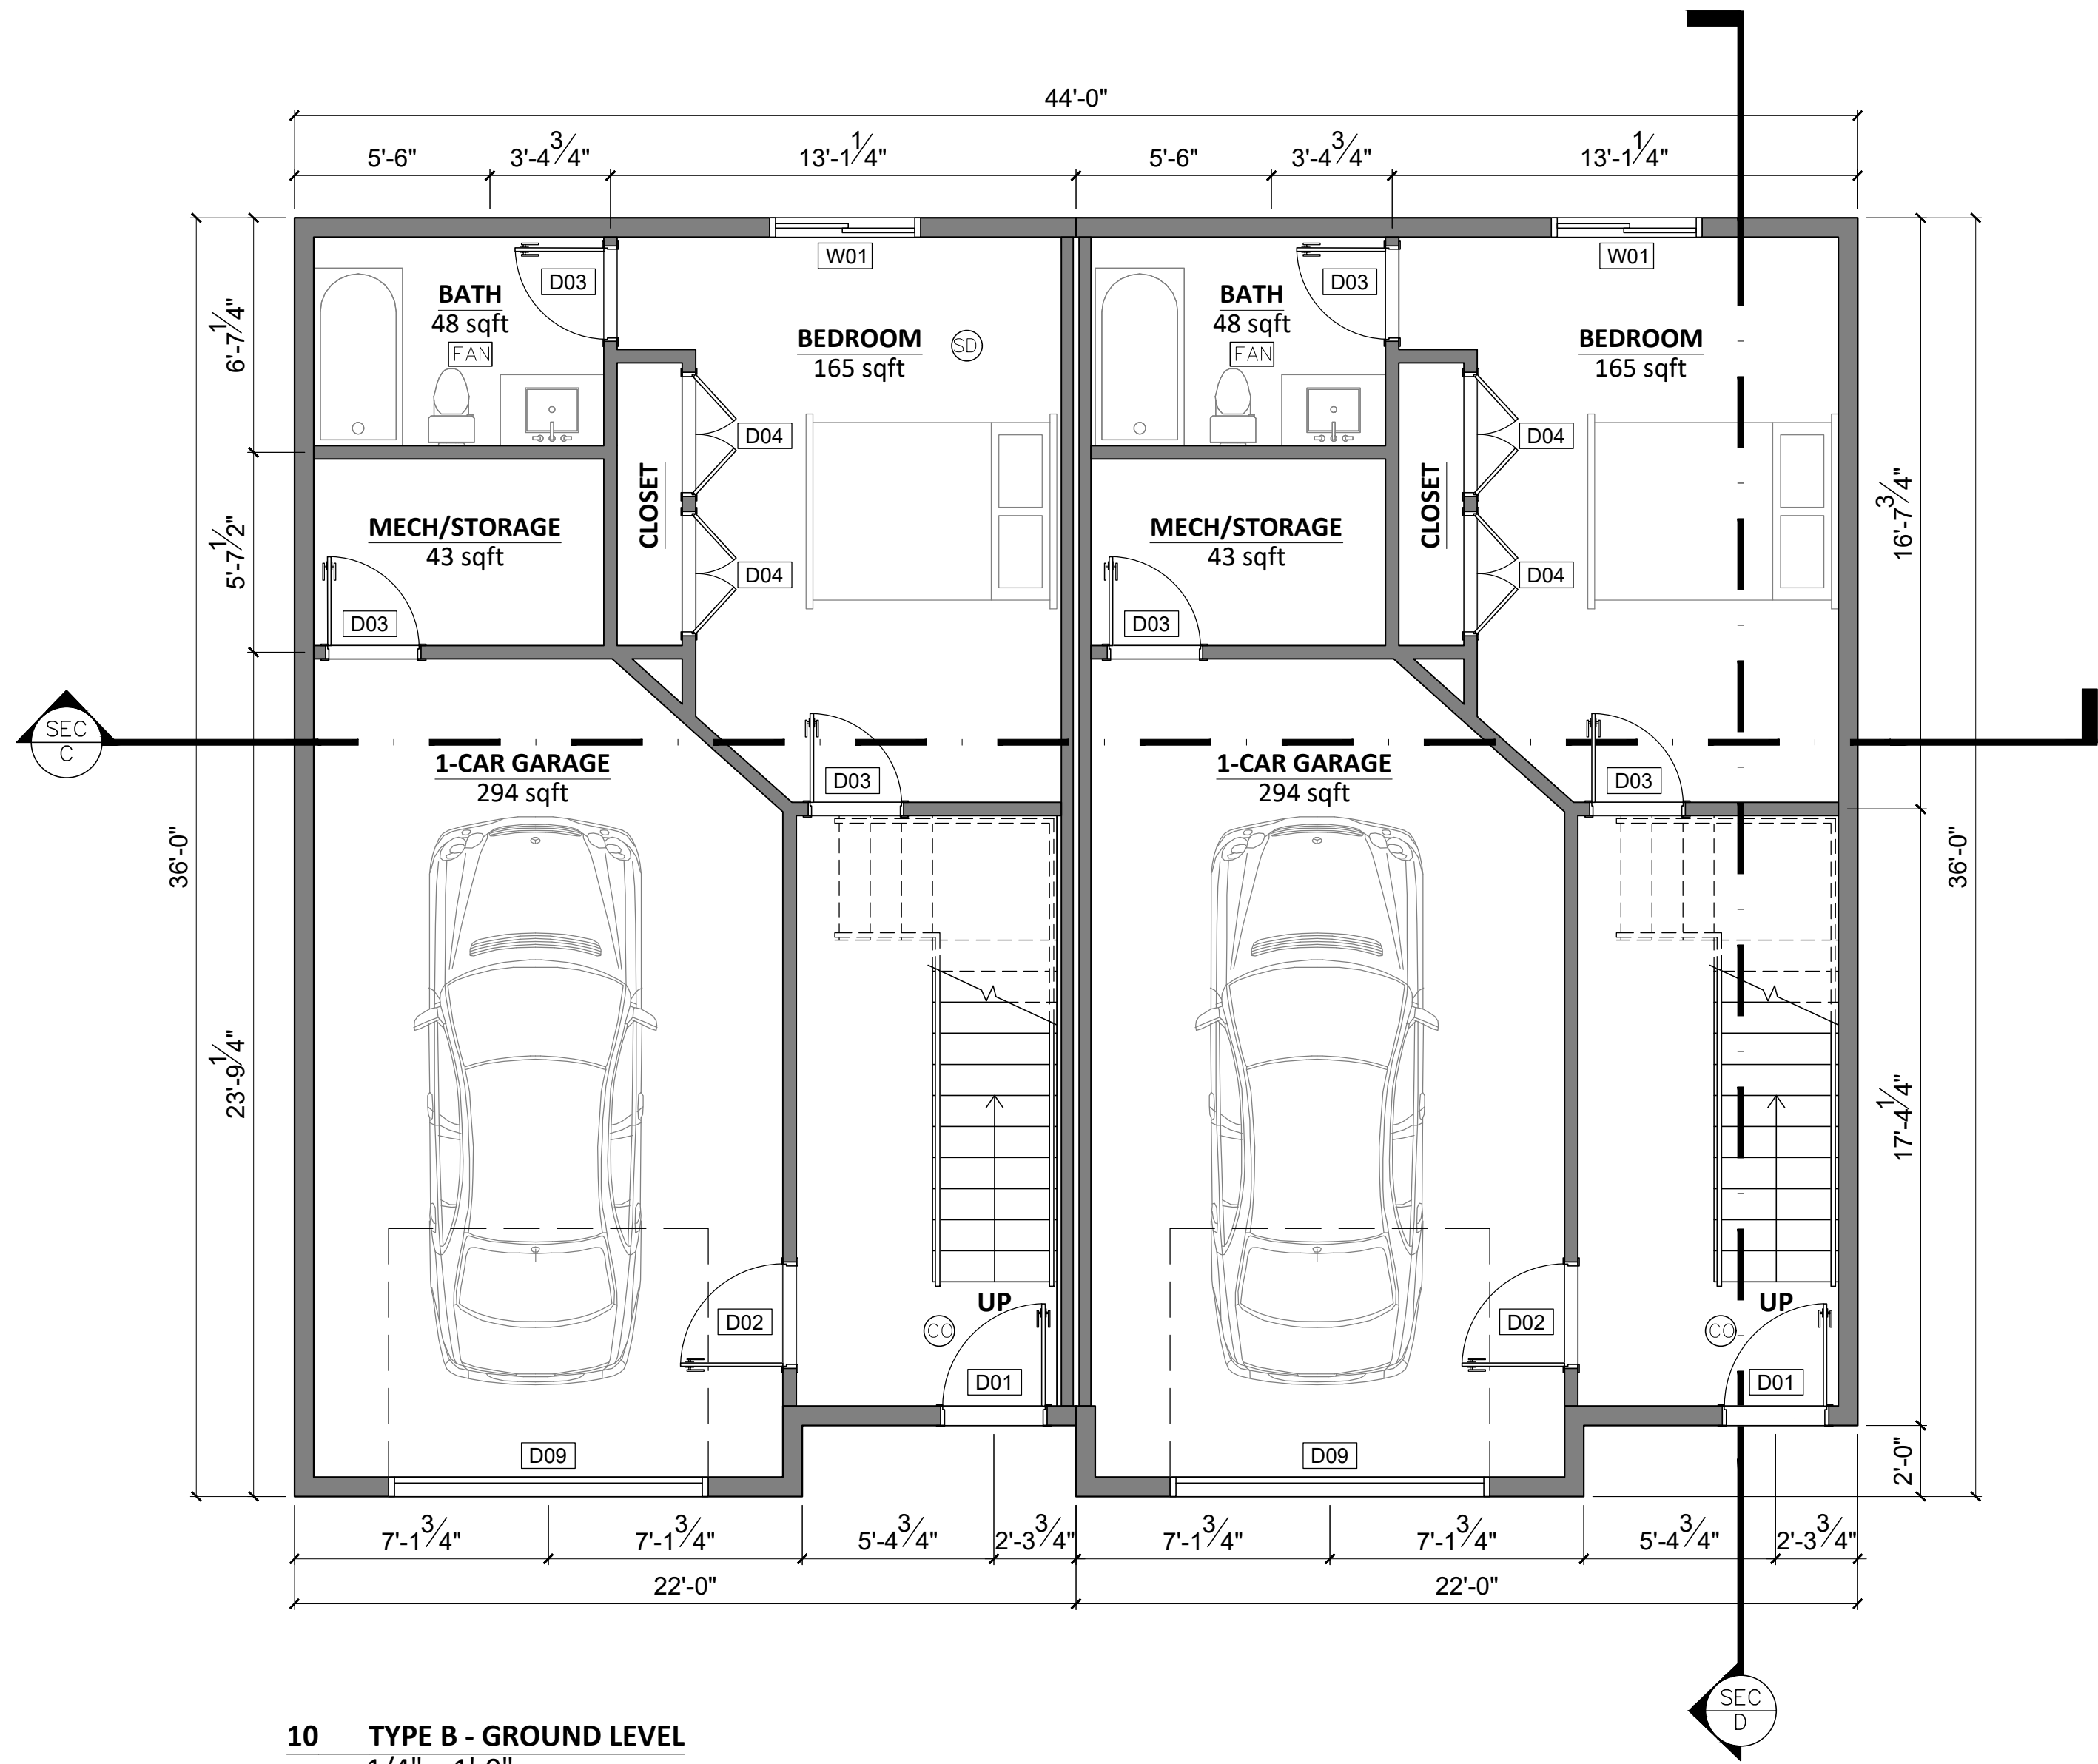


10 TYPE B - GROUND LEVEL
1/4" = 1'-0"

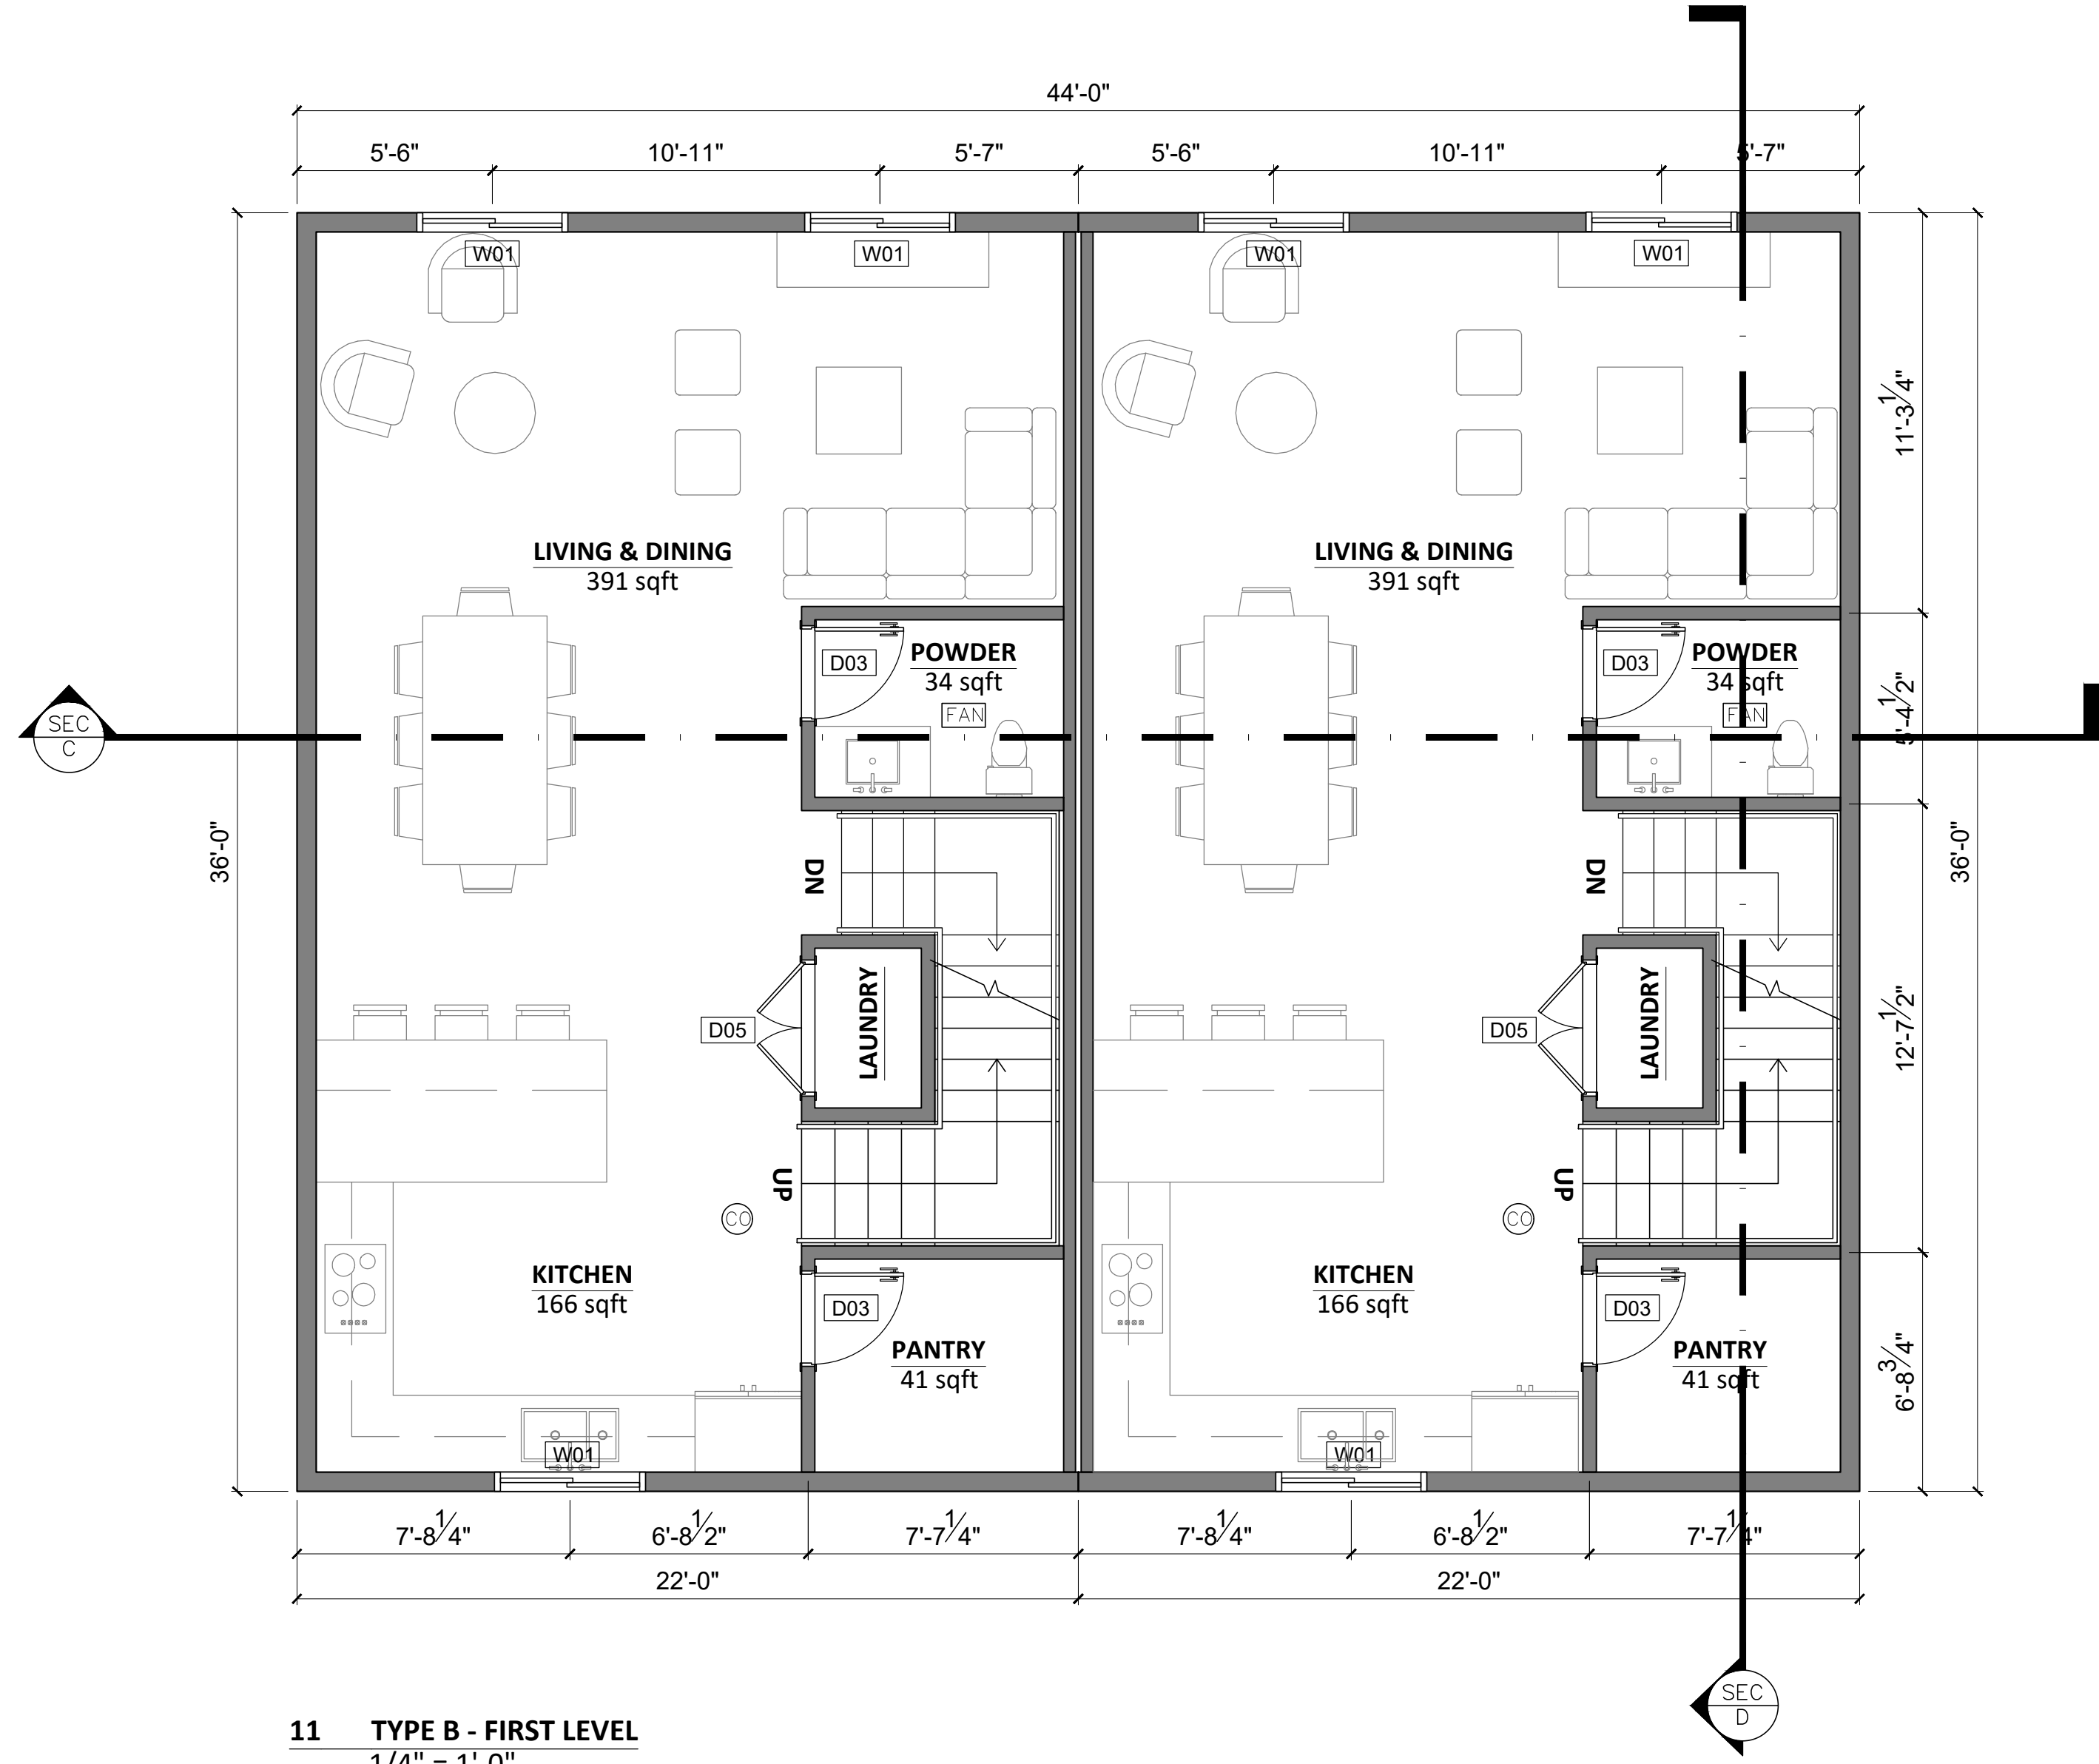


11 TYPE B - FIRST LEVEL
1/4" = 1'-0"

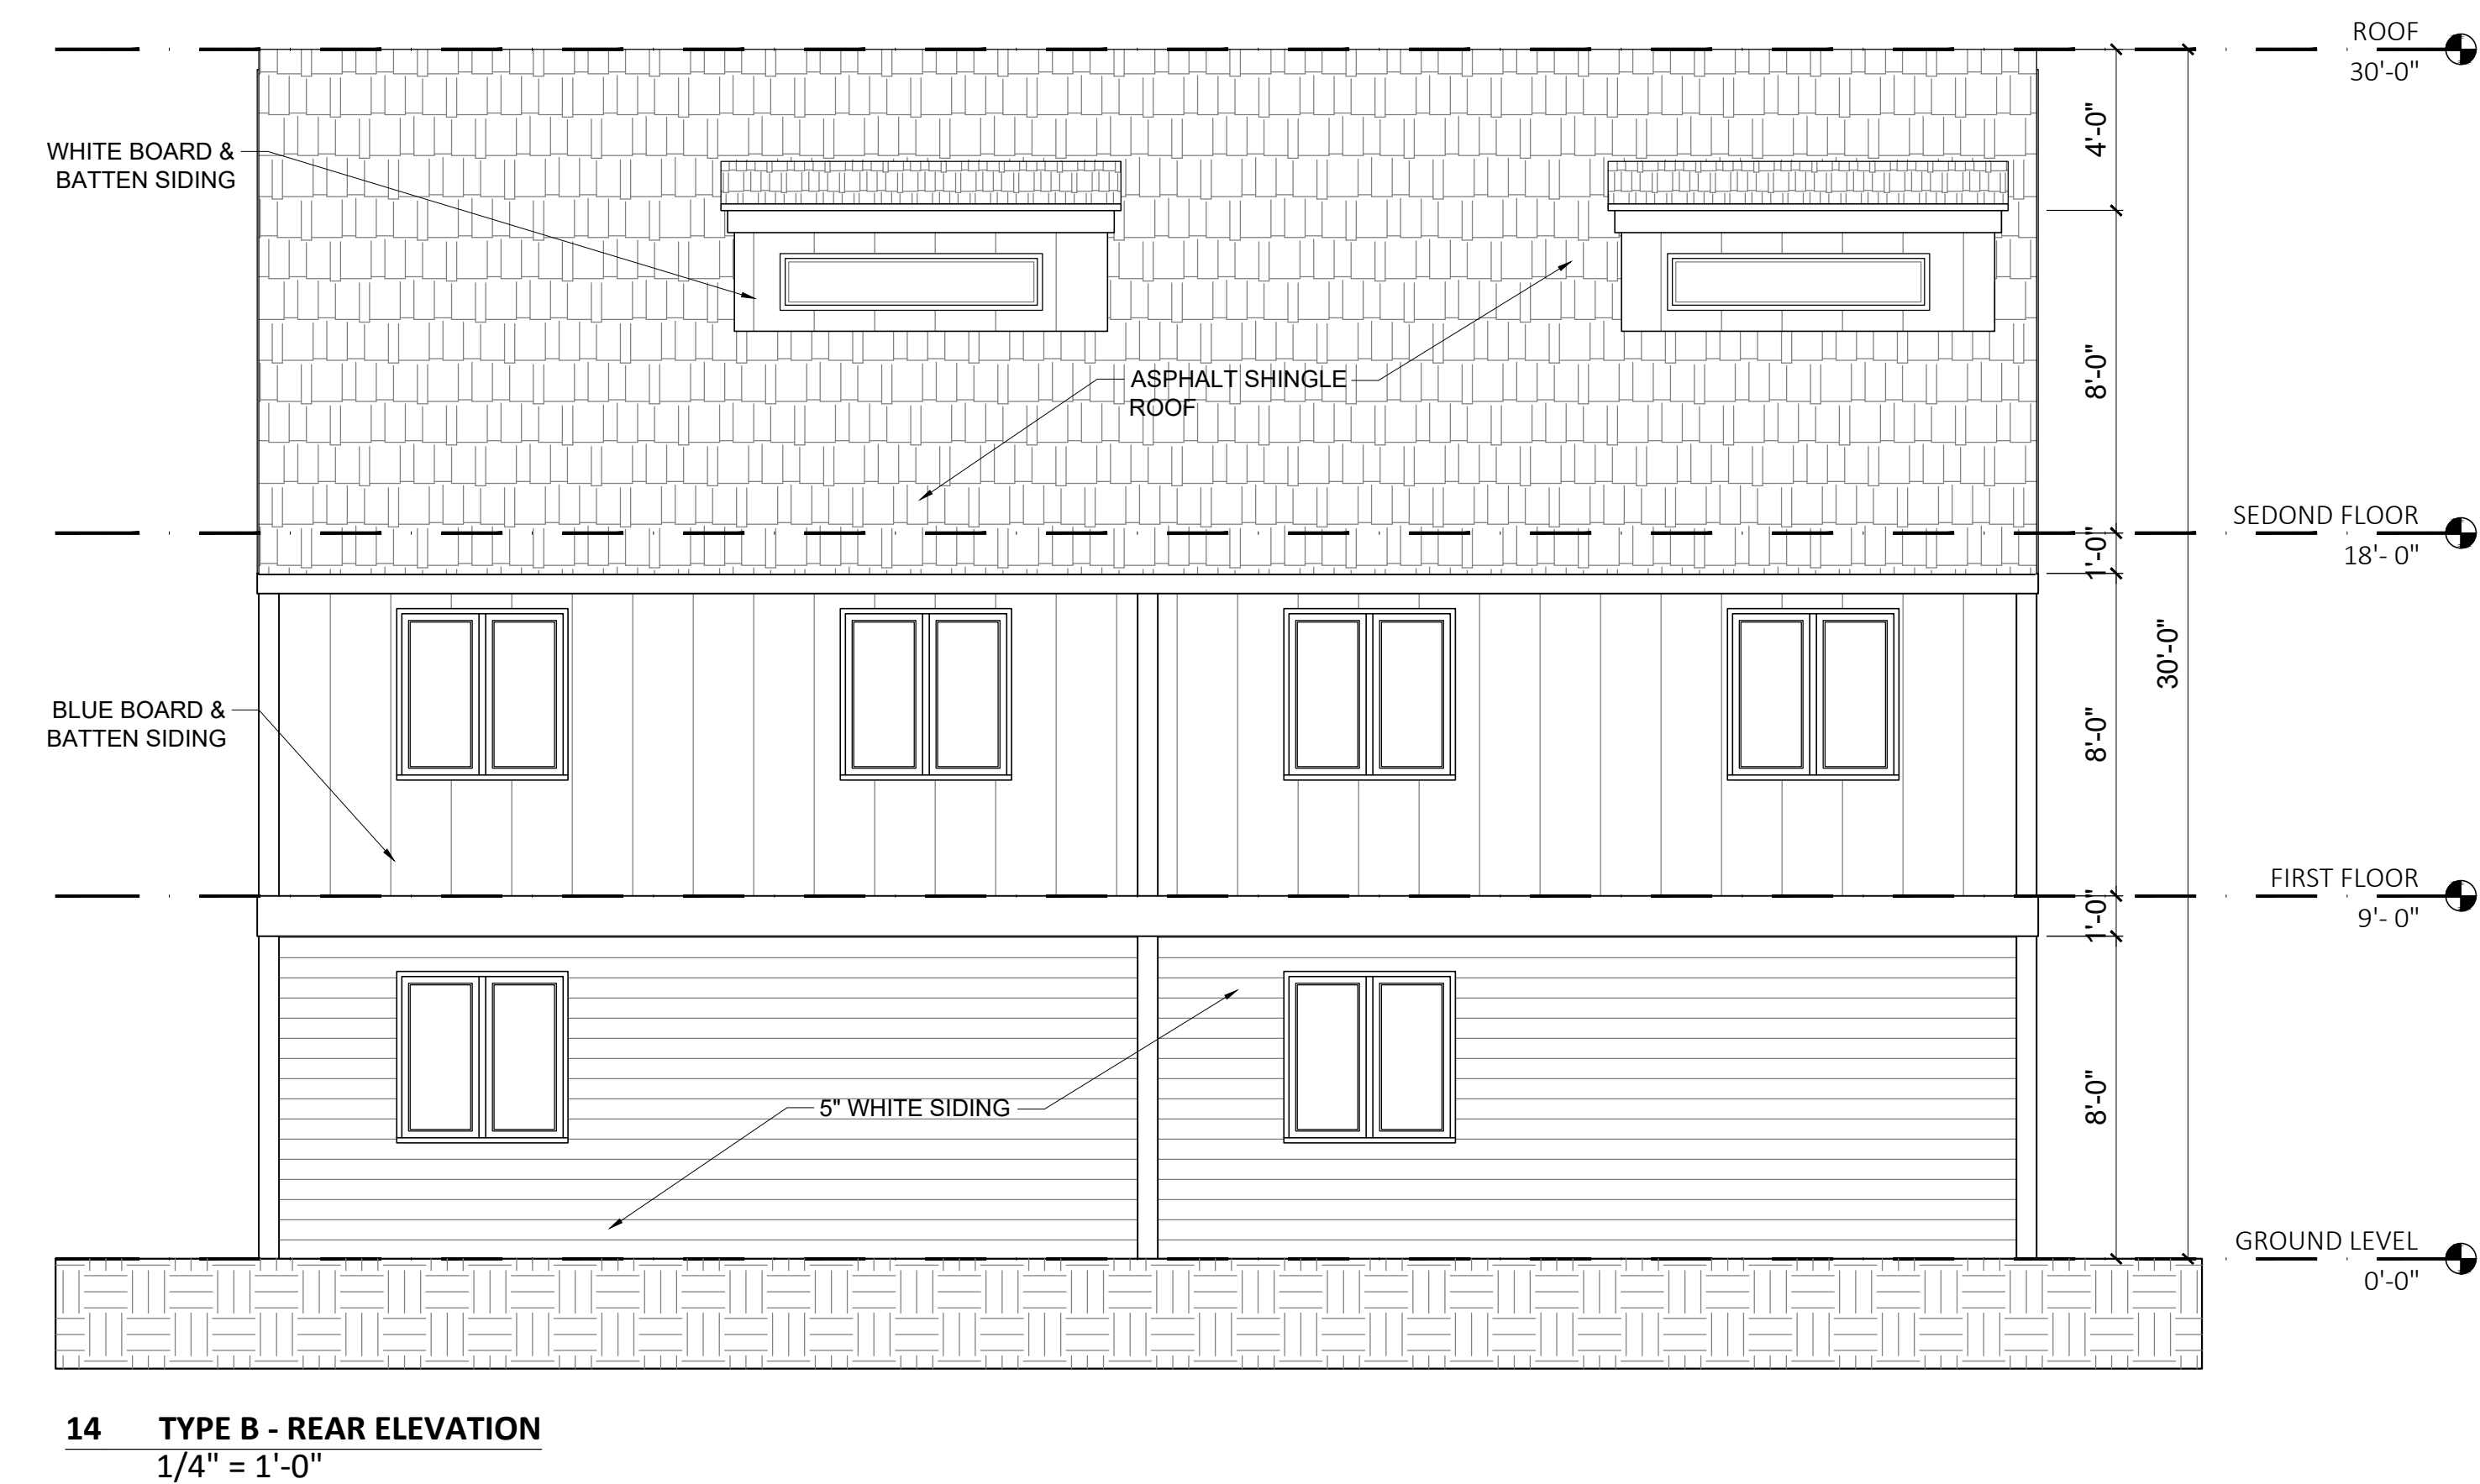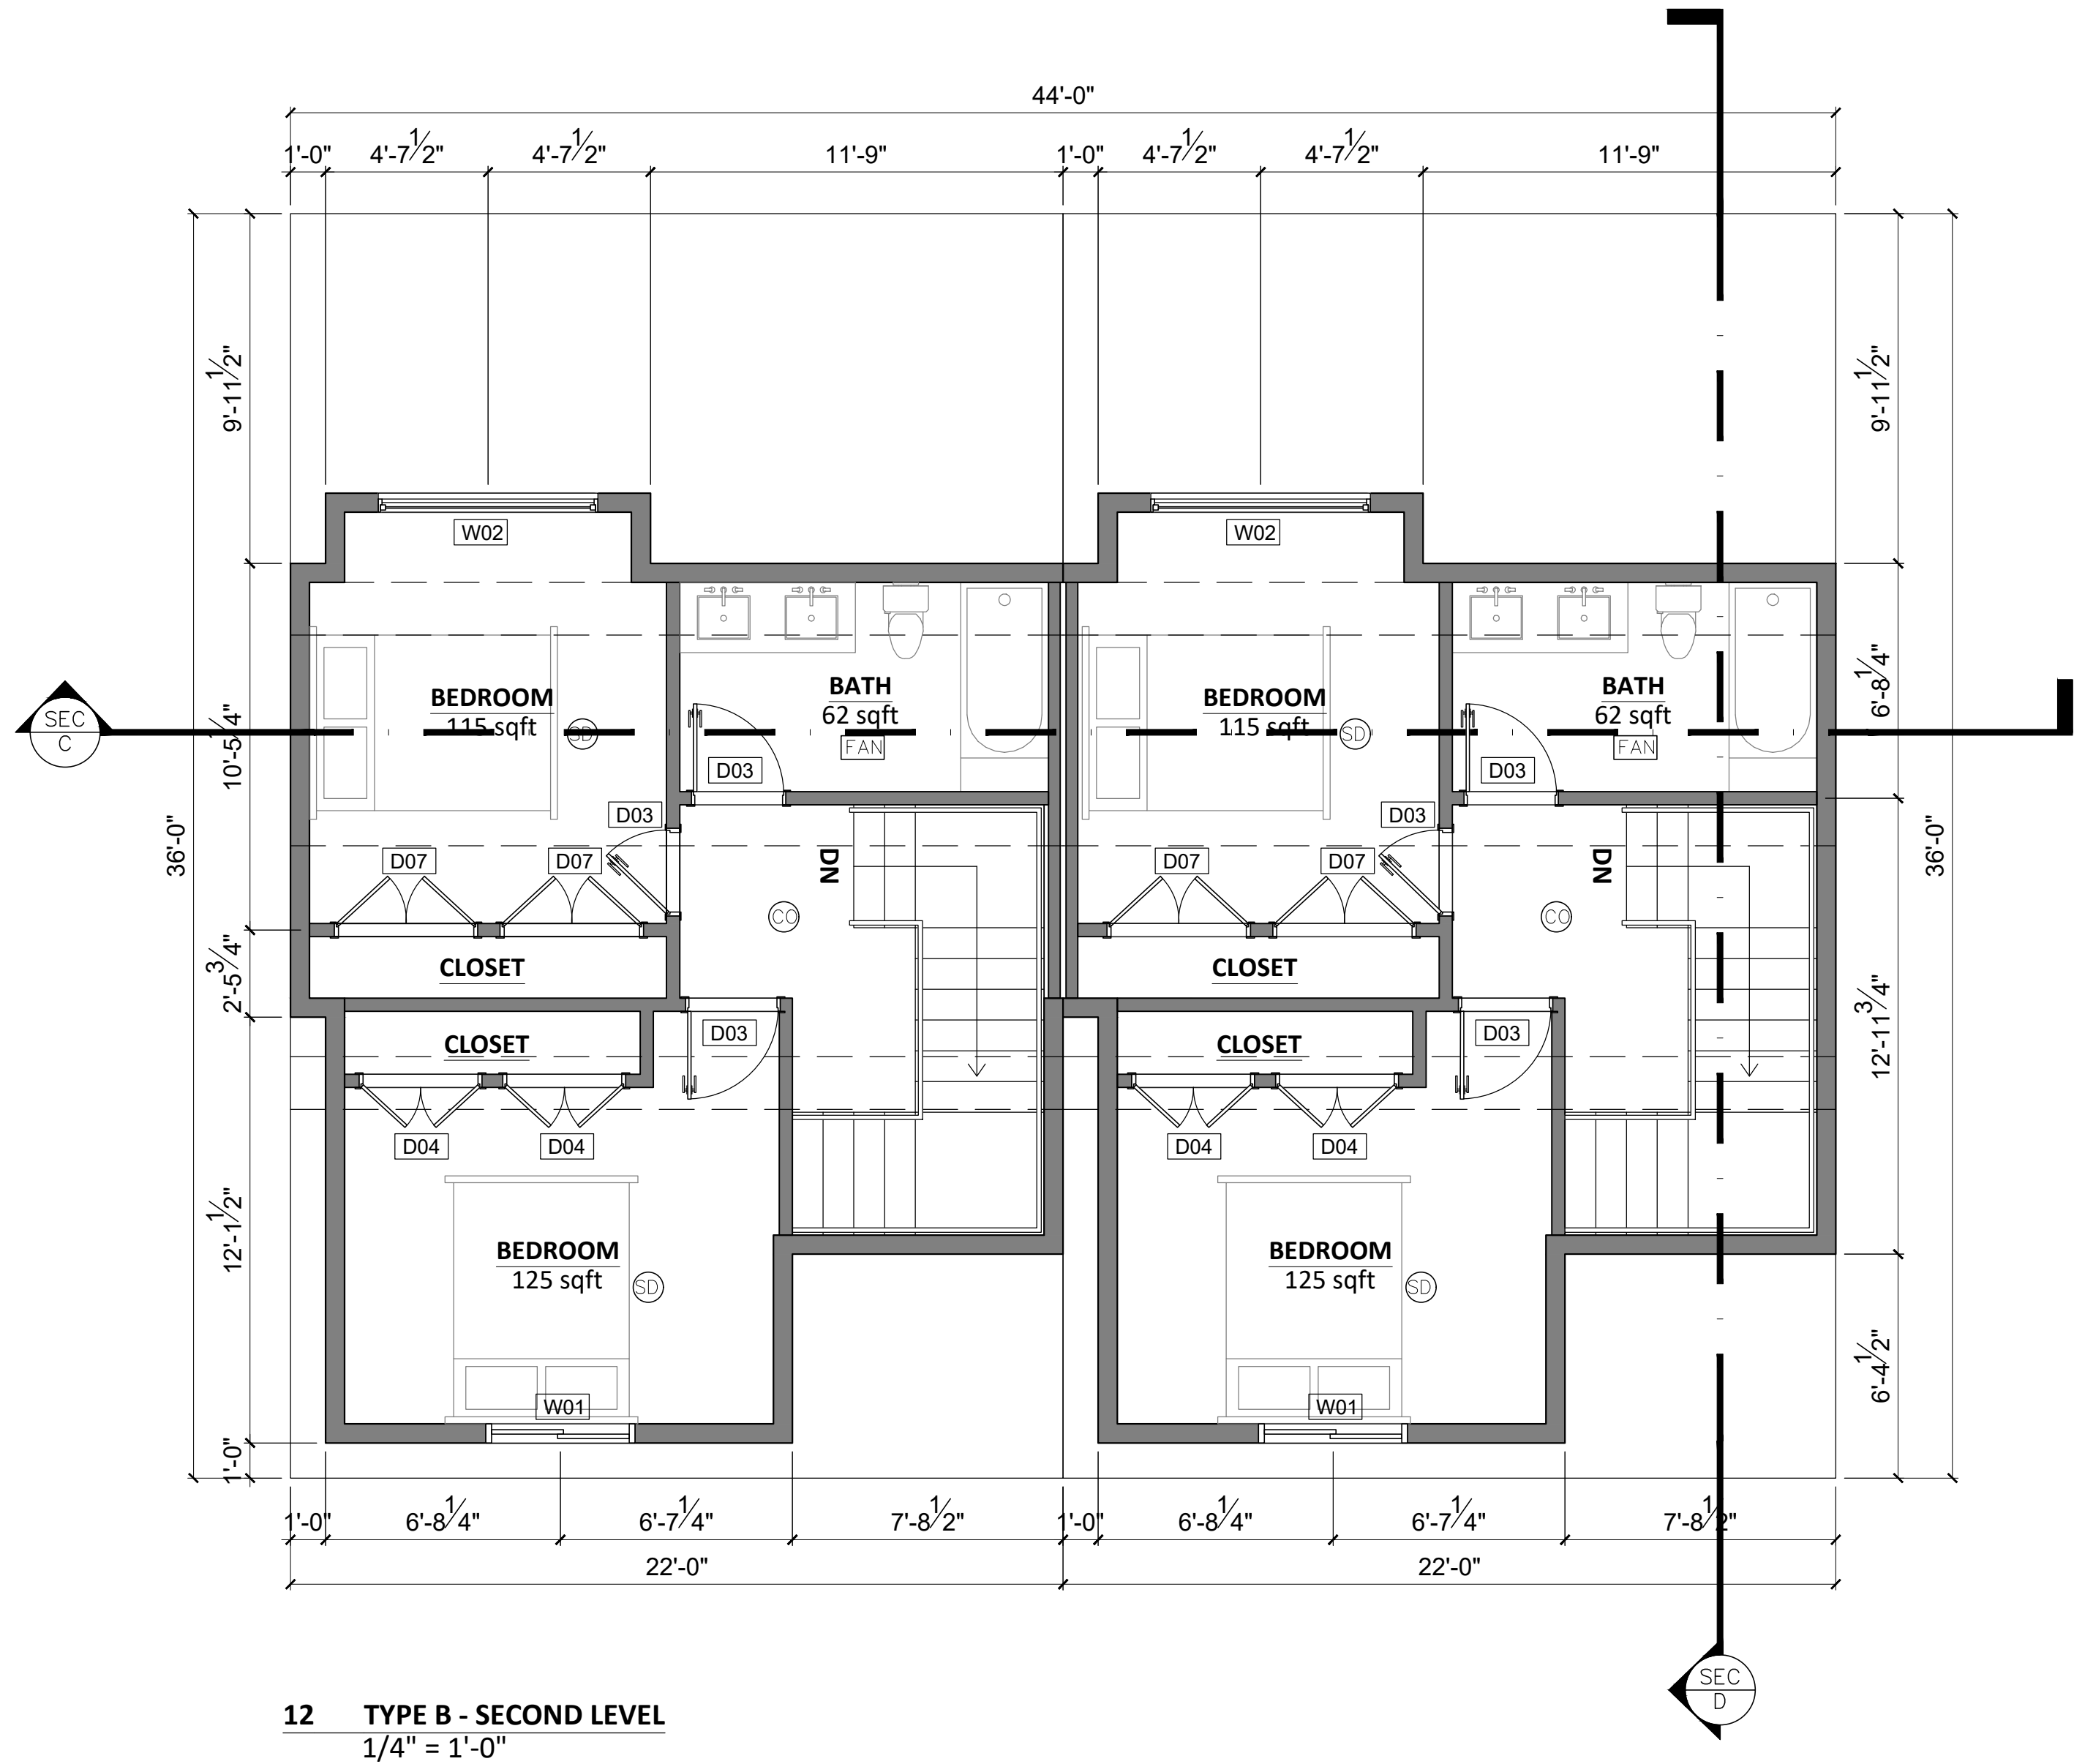


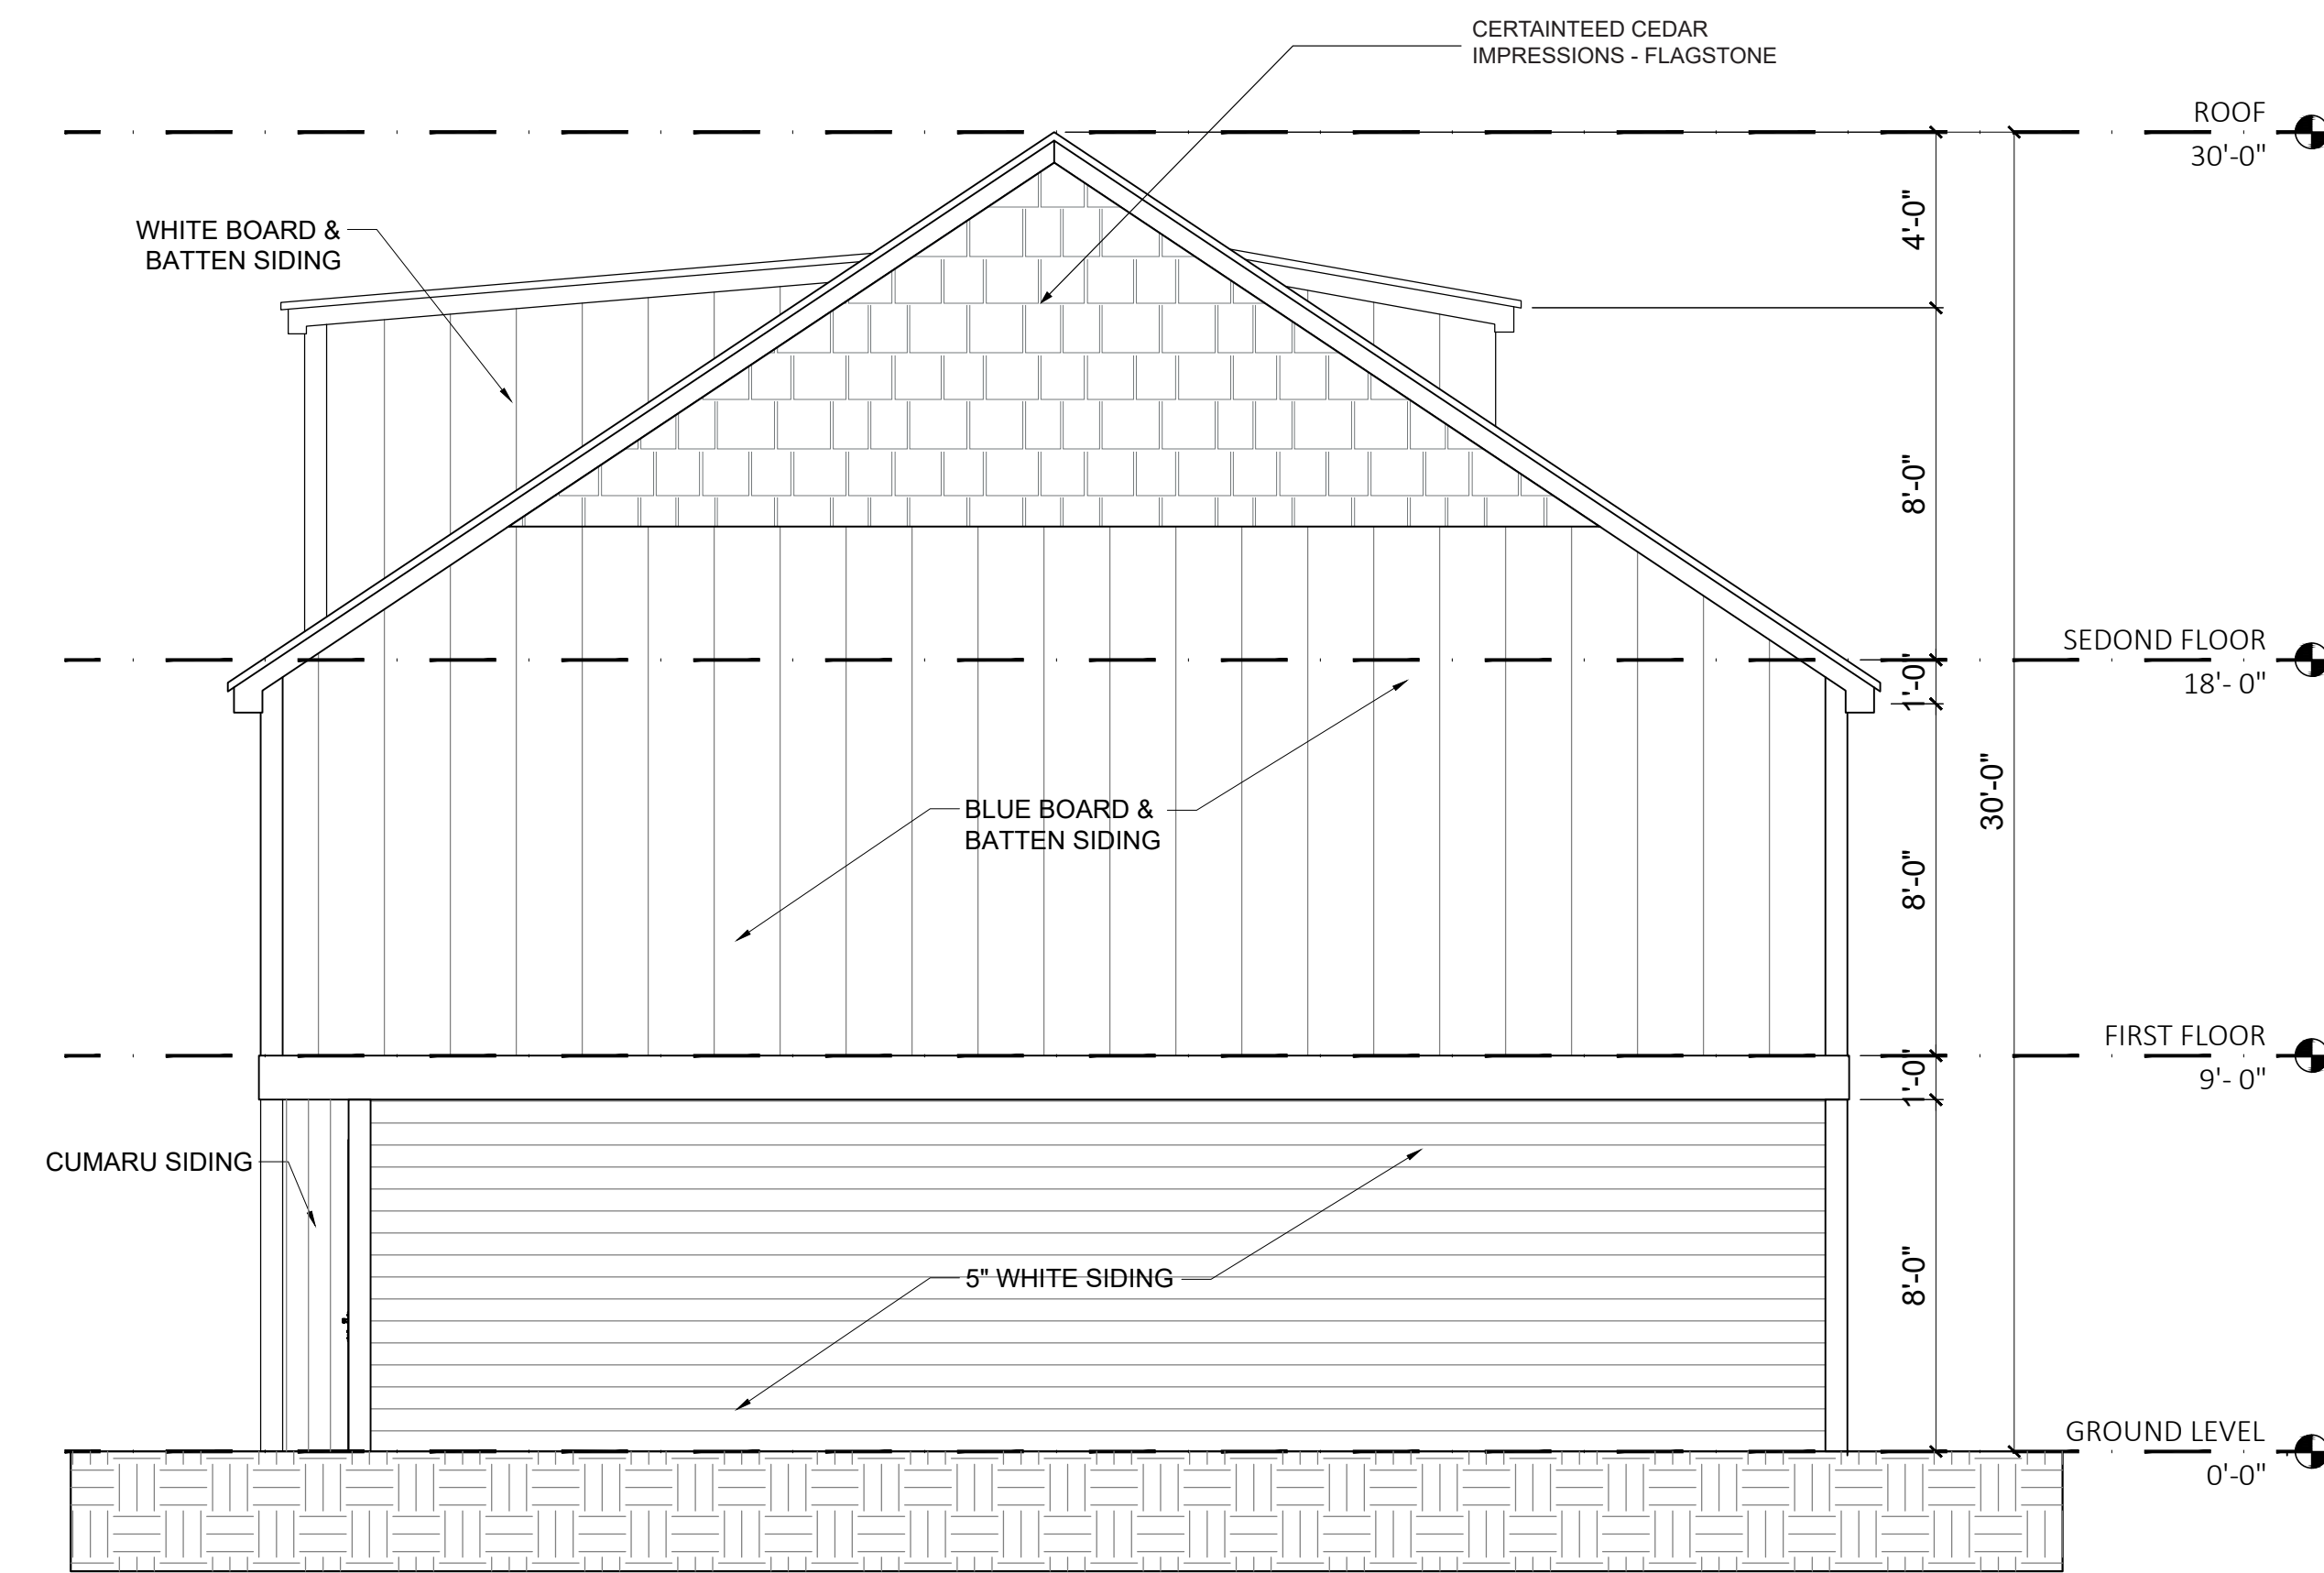


15 TYPE B - RIGHT SIDE ELEVATION
1/4" = 1'-0"

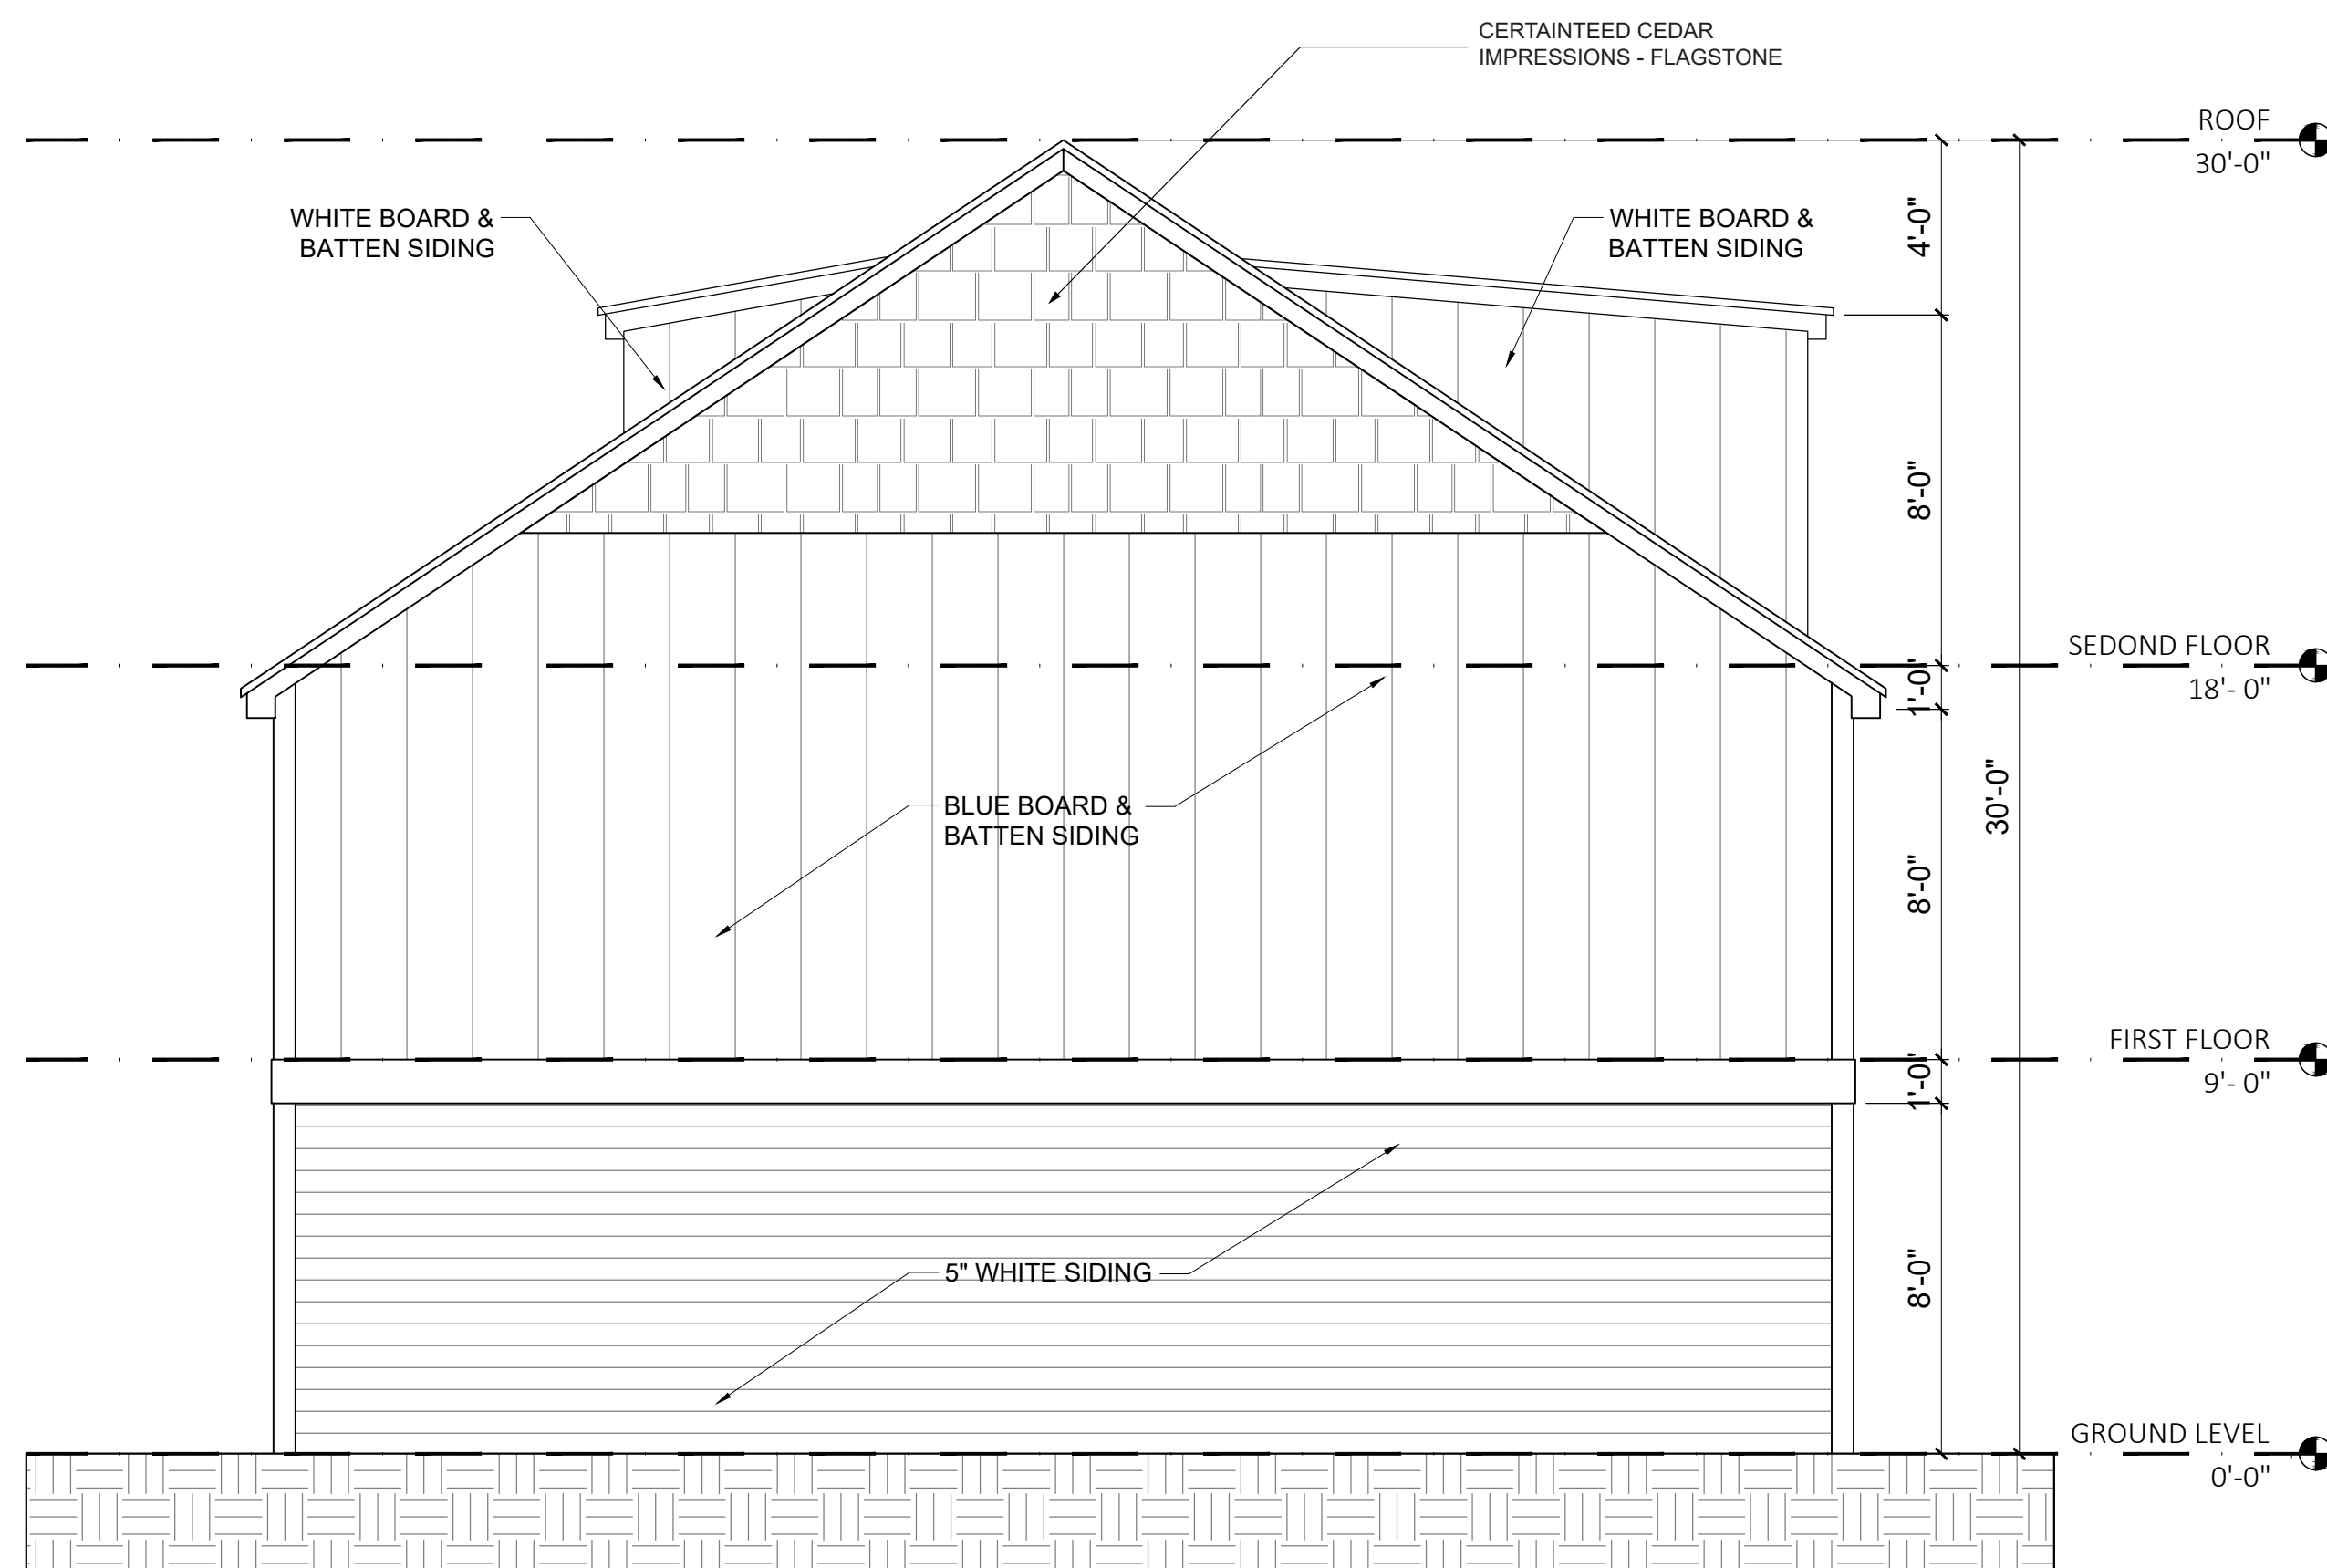

16 TYPE B - LEFT SIDE ELEVATION
1/4" = 1'-0"

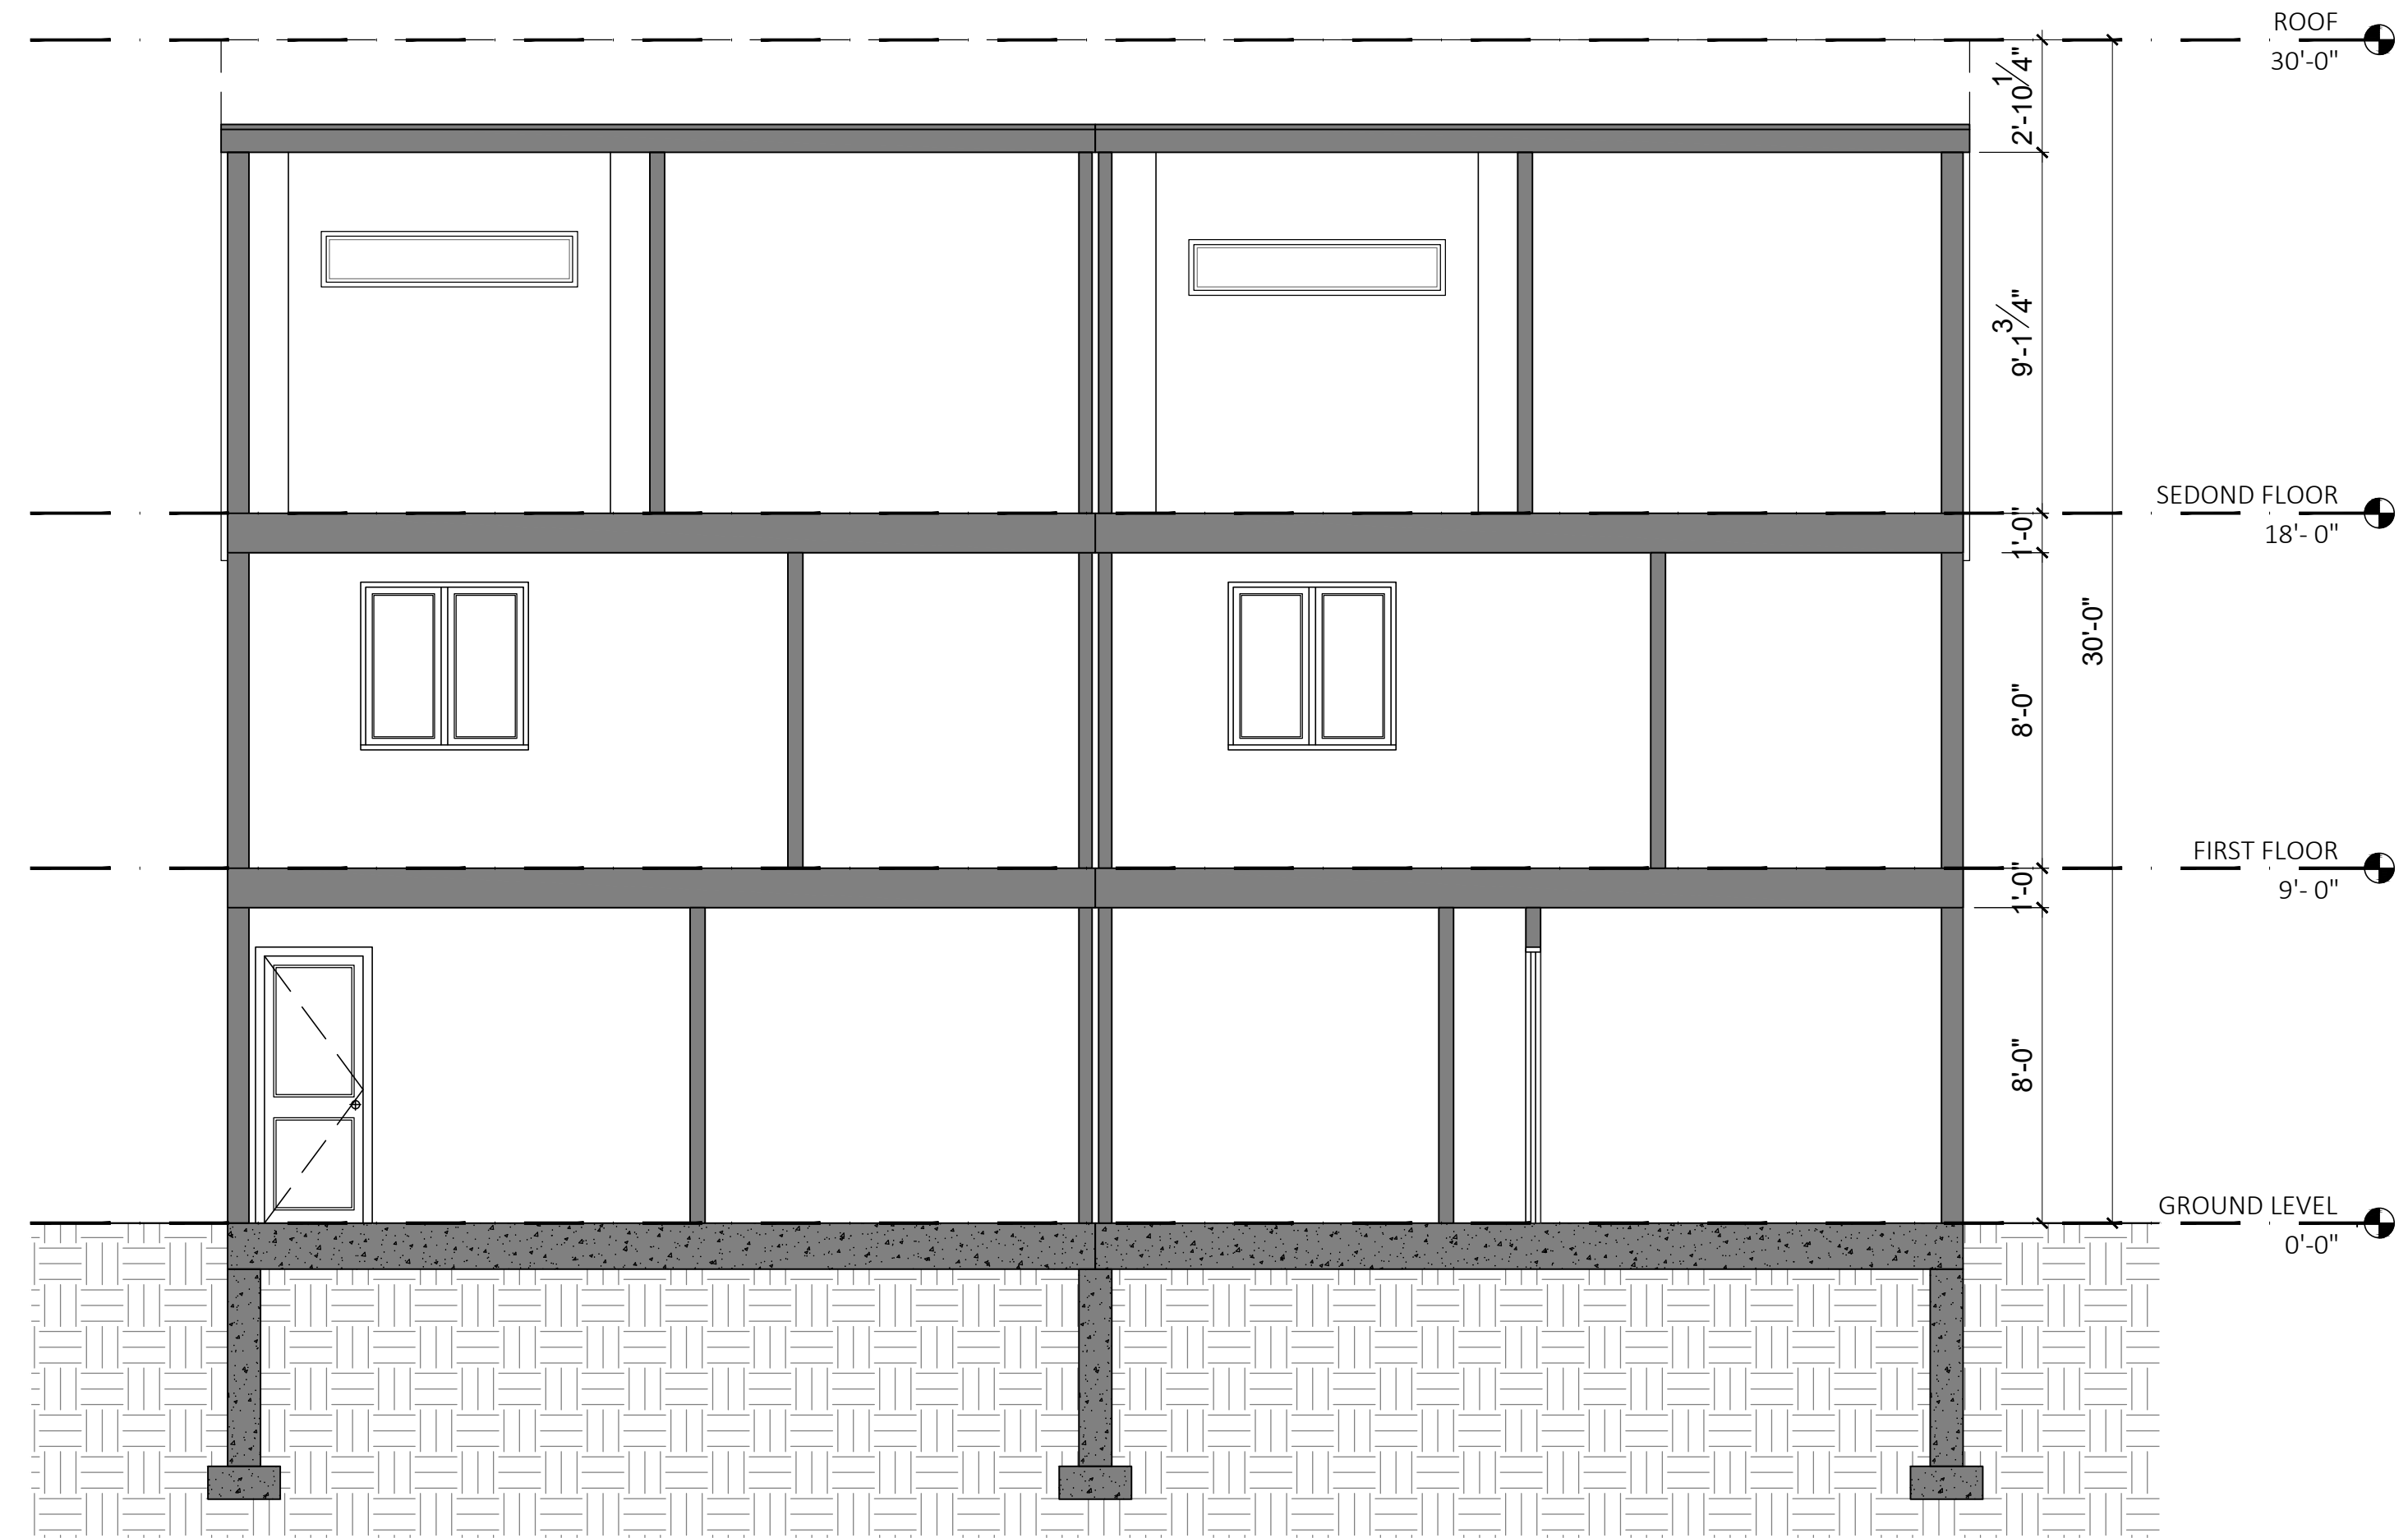

17 TYPE B - SECTION C
1/4" = 1'-0"

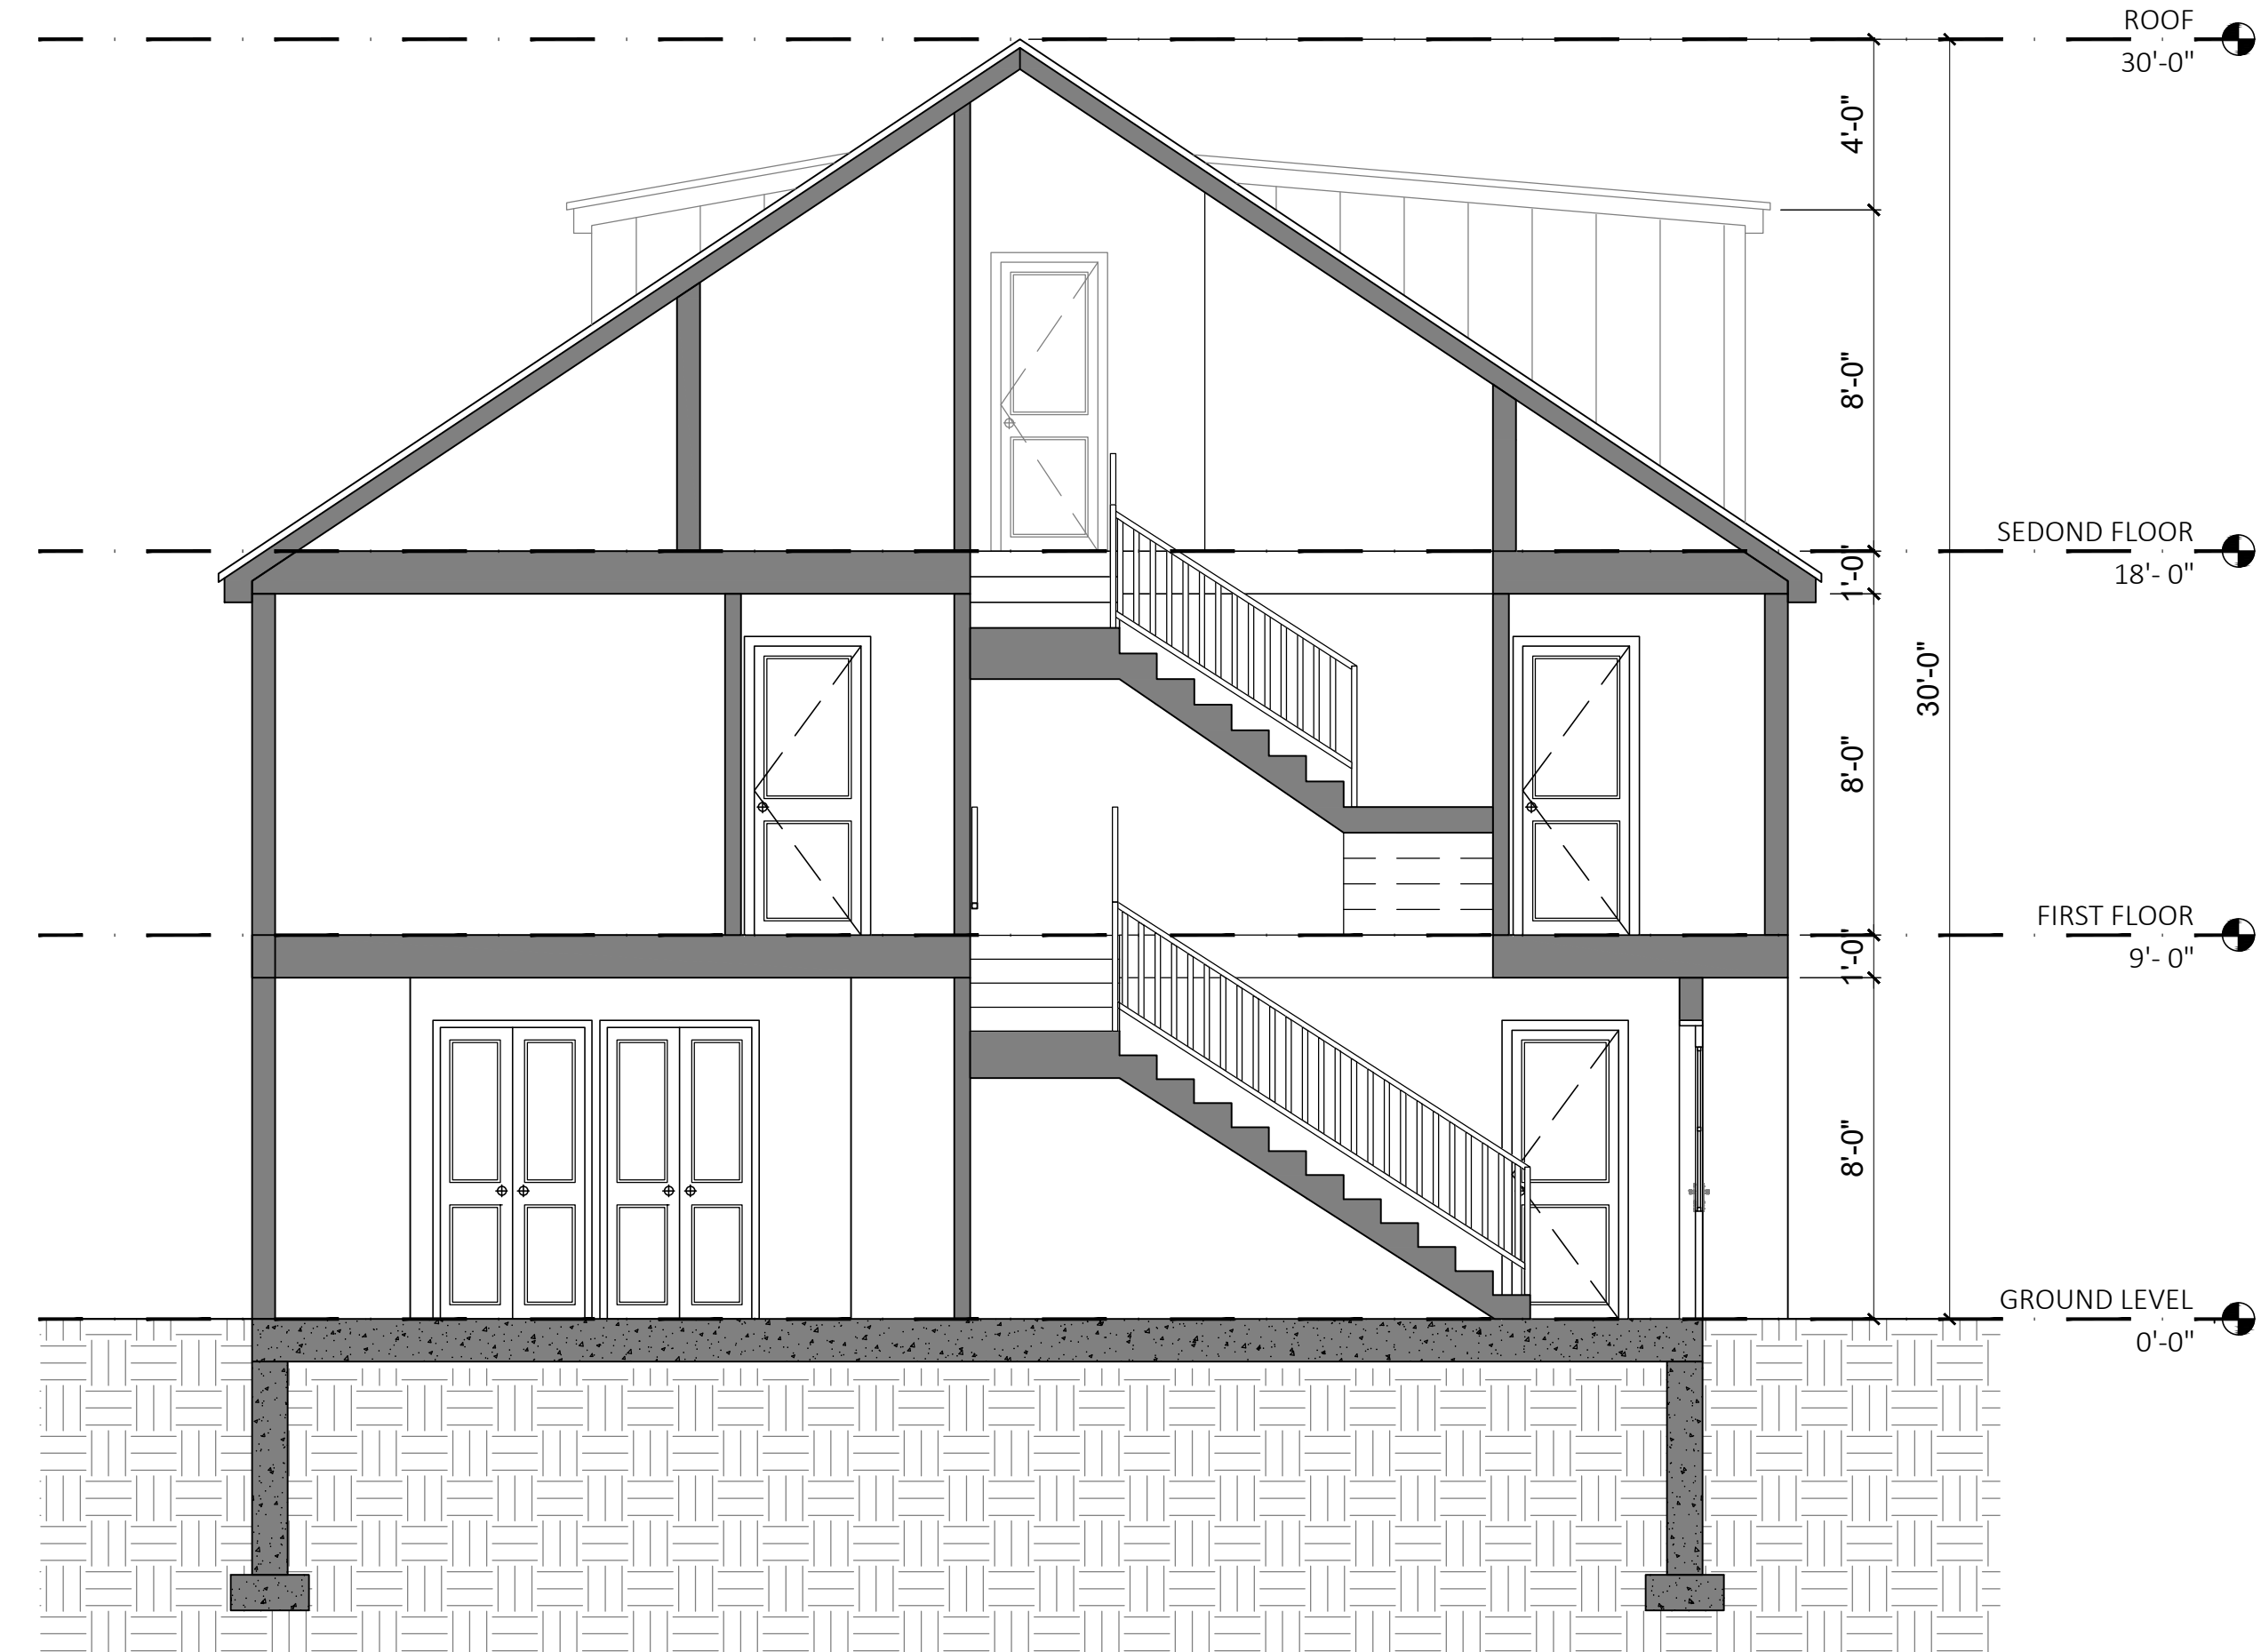

18 TYPE B - SECTION D
1/4" = 1'-0"

SHEET NUMBER

8

DATE: 27 AUG 2021

SCALE: AS INDICATED

DRAWN BY:

DUPLEX TYPE B
ELEVATIONS &
SECTIONS



88 DYER ST
ROCKLAND, MA




MF ENGINEERING & DESIGN INC.

142 FISHER STREET
WESTBOROUGH, MA 01581
EMAIL: CARLOS.FERRERA@MF-ENG.COM
PHONE: (508) 331-7261





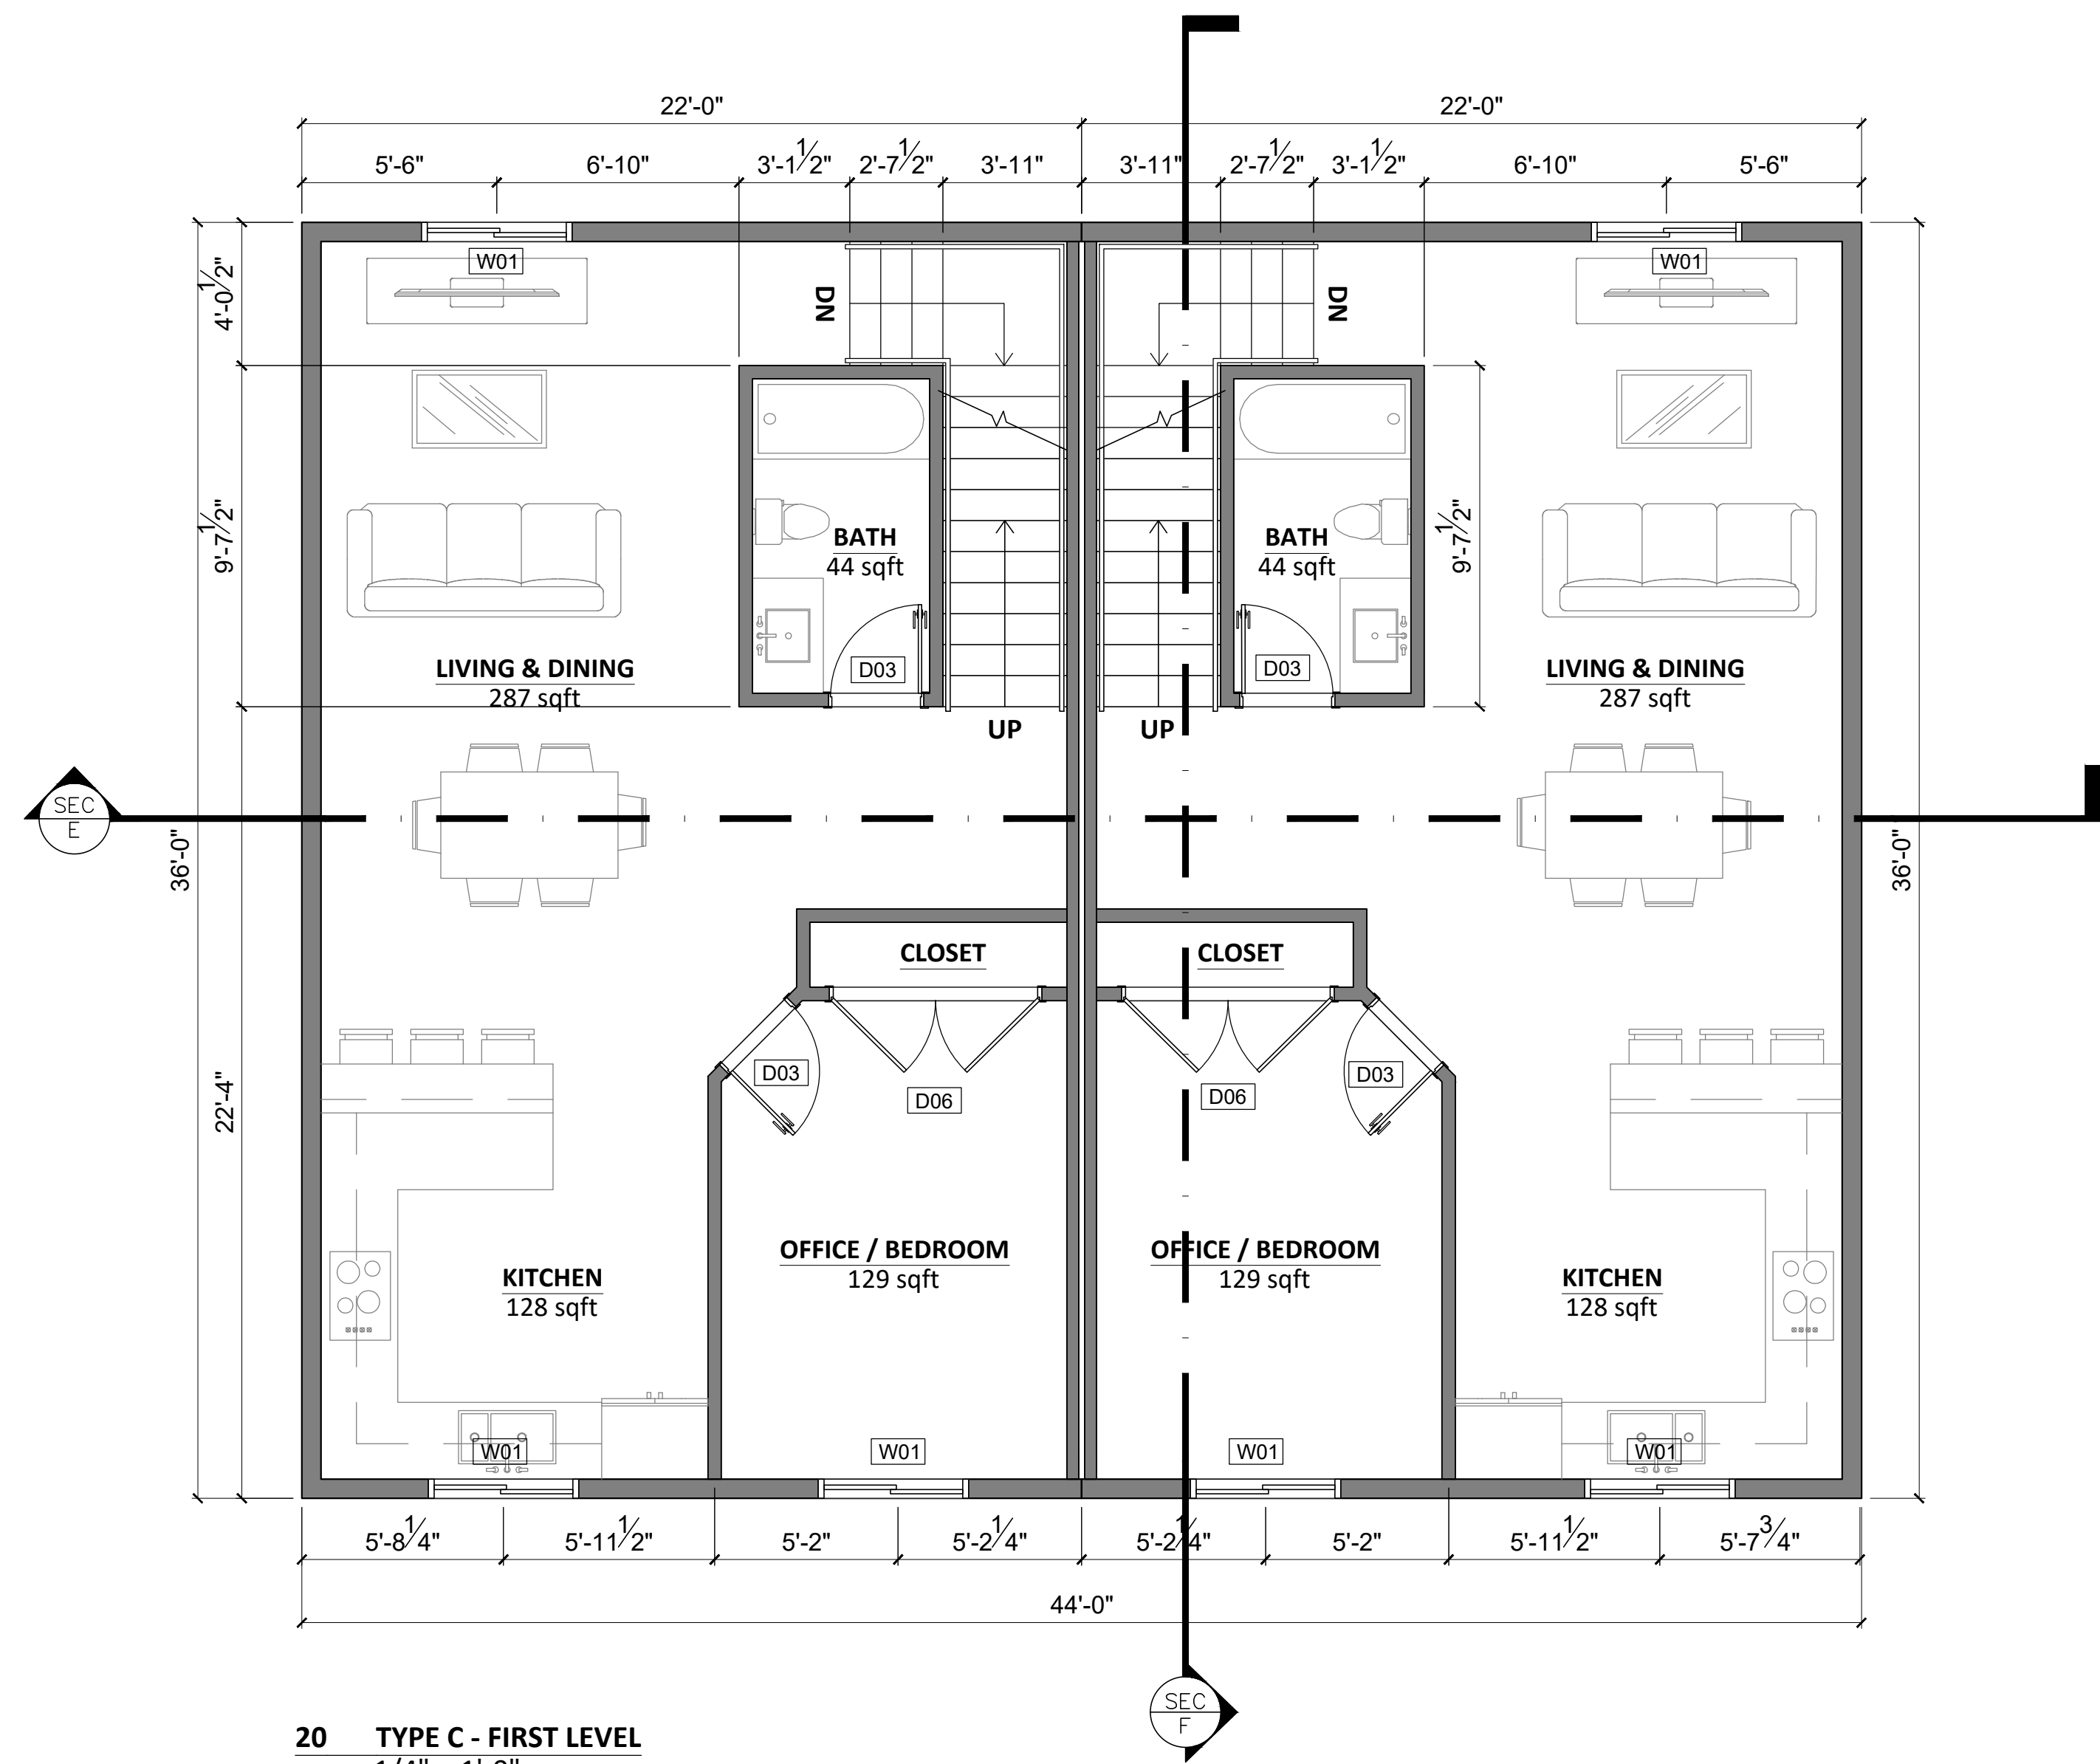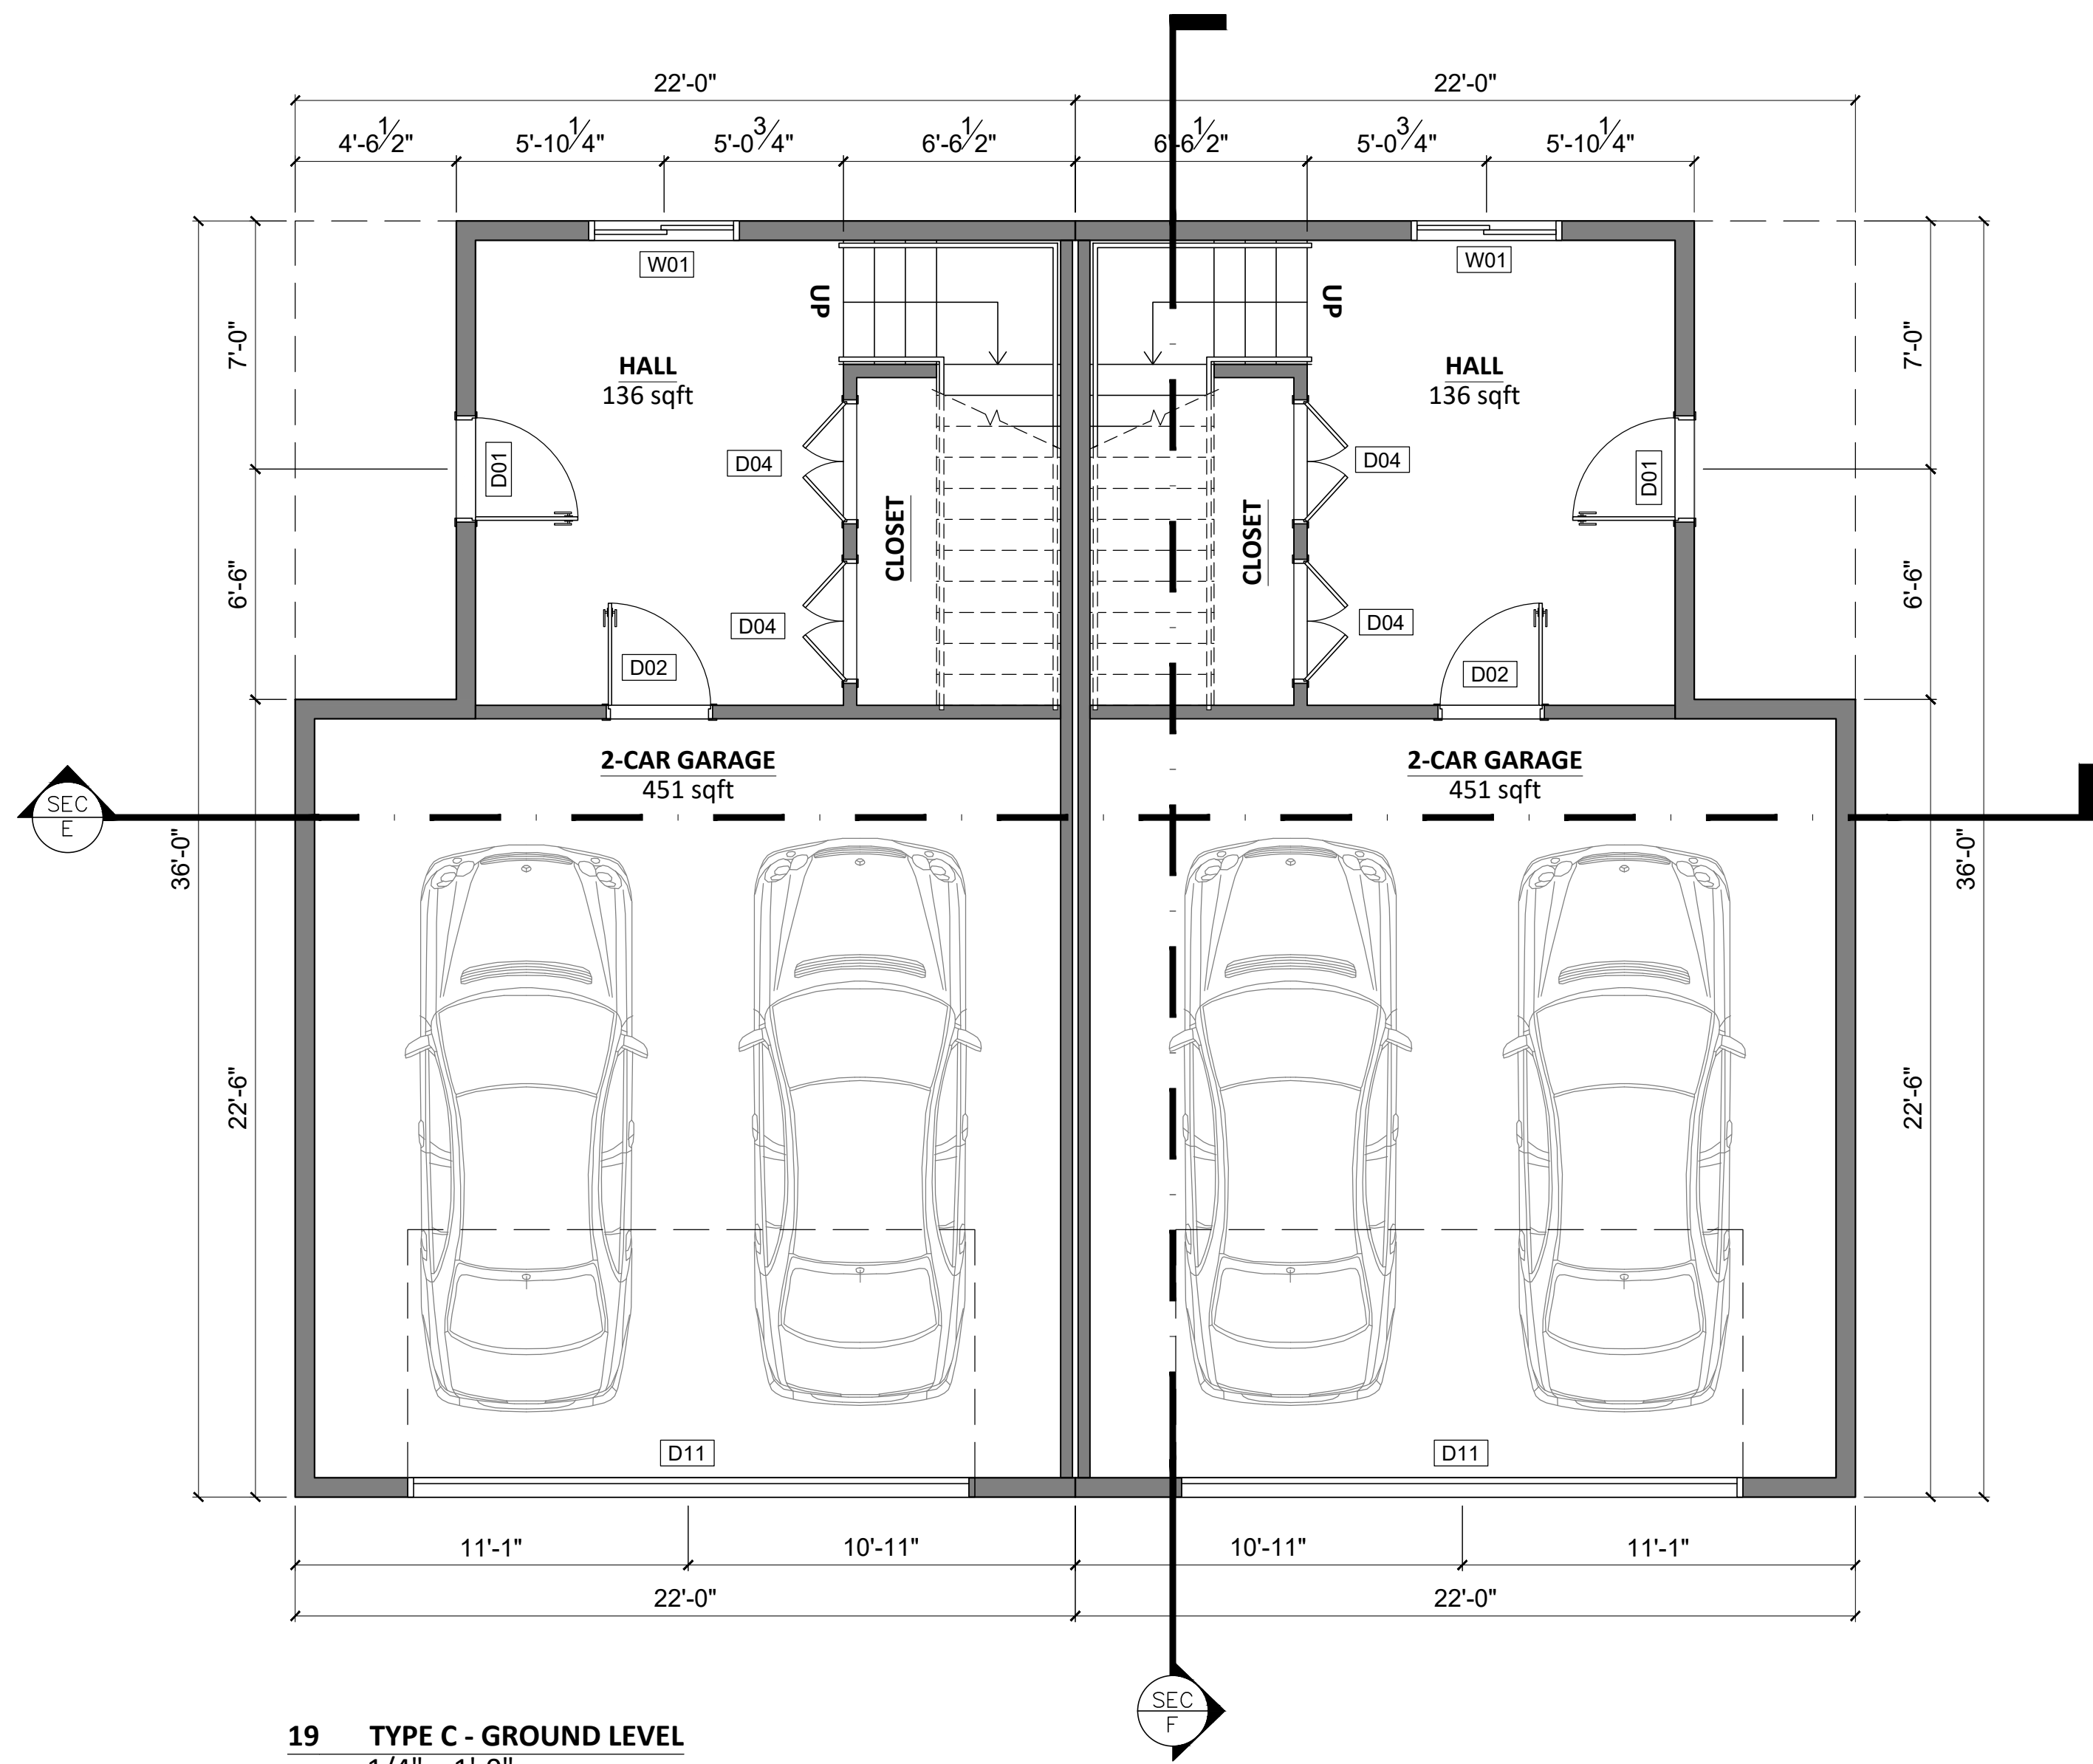

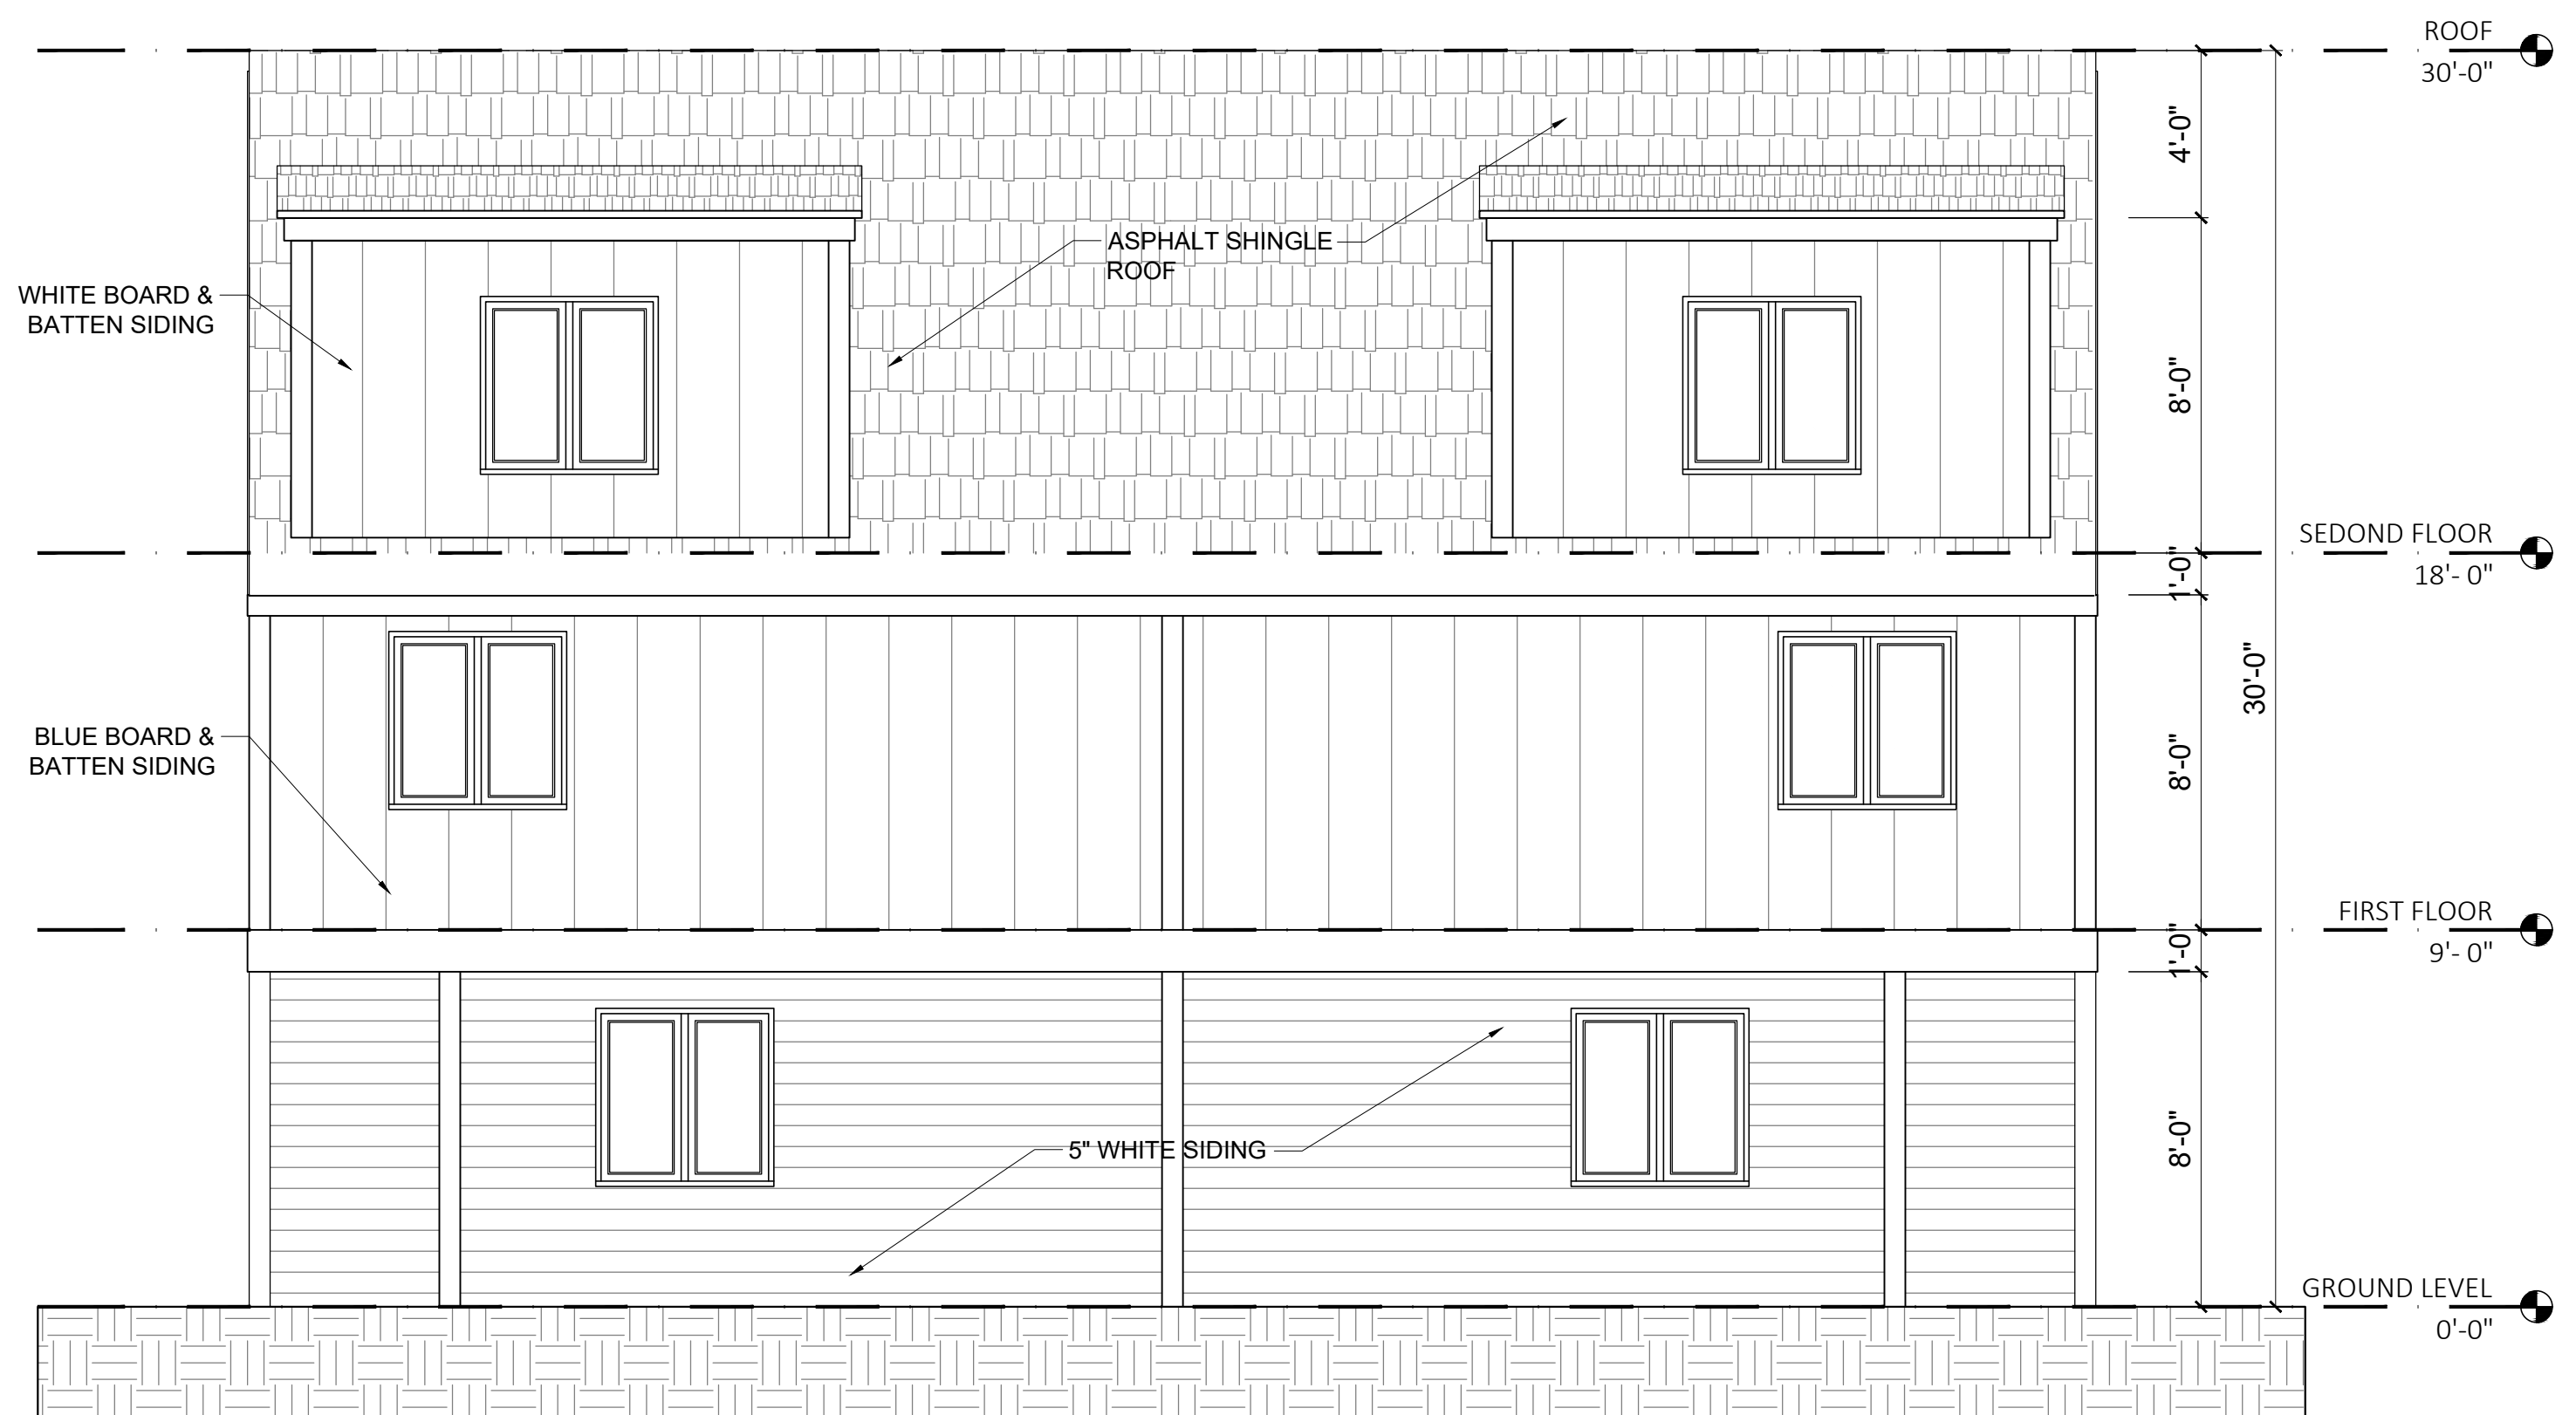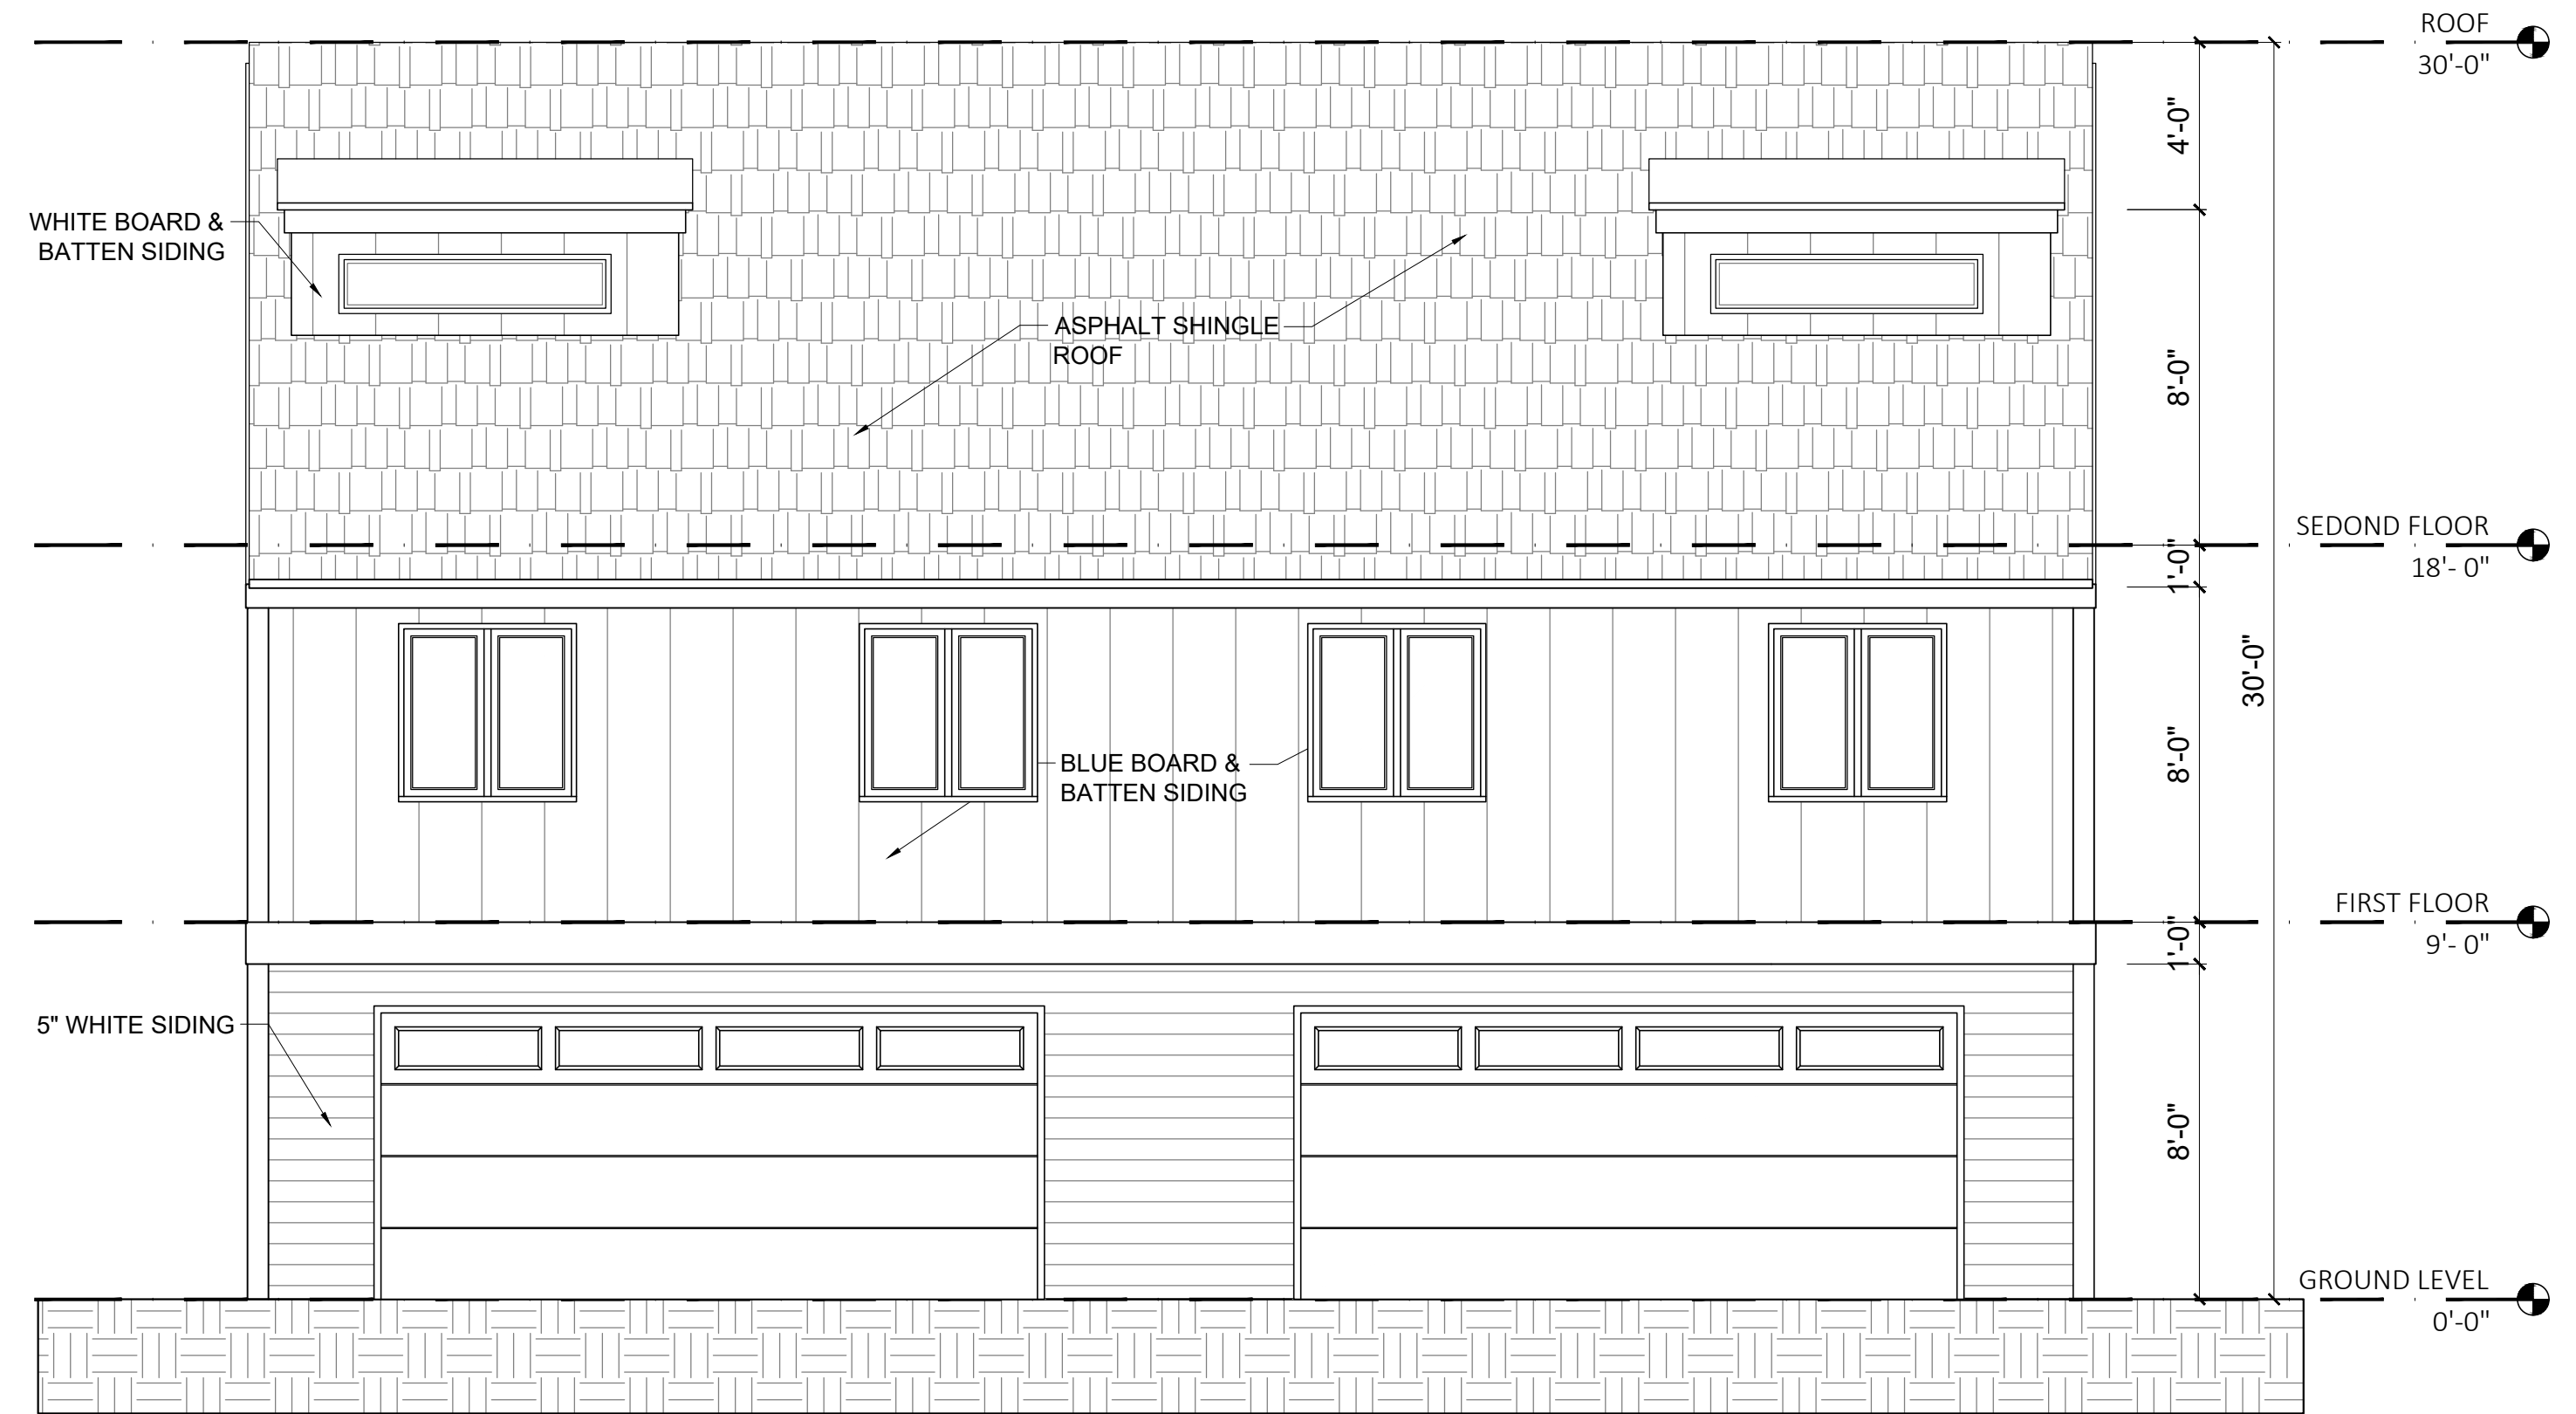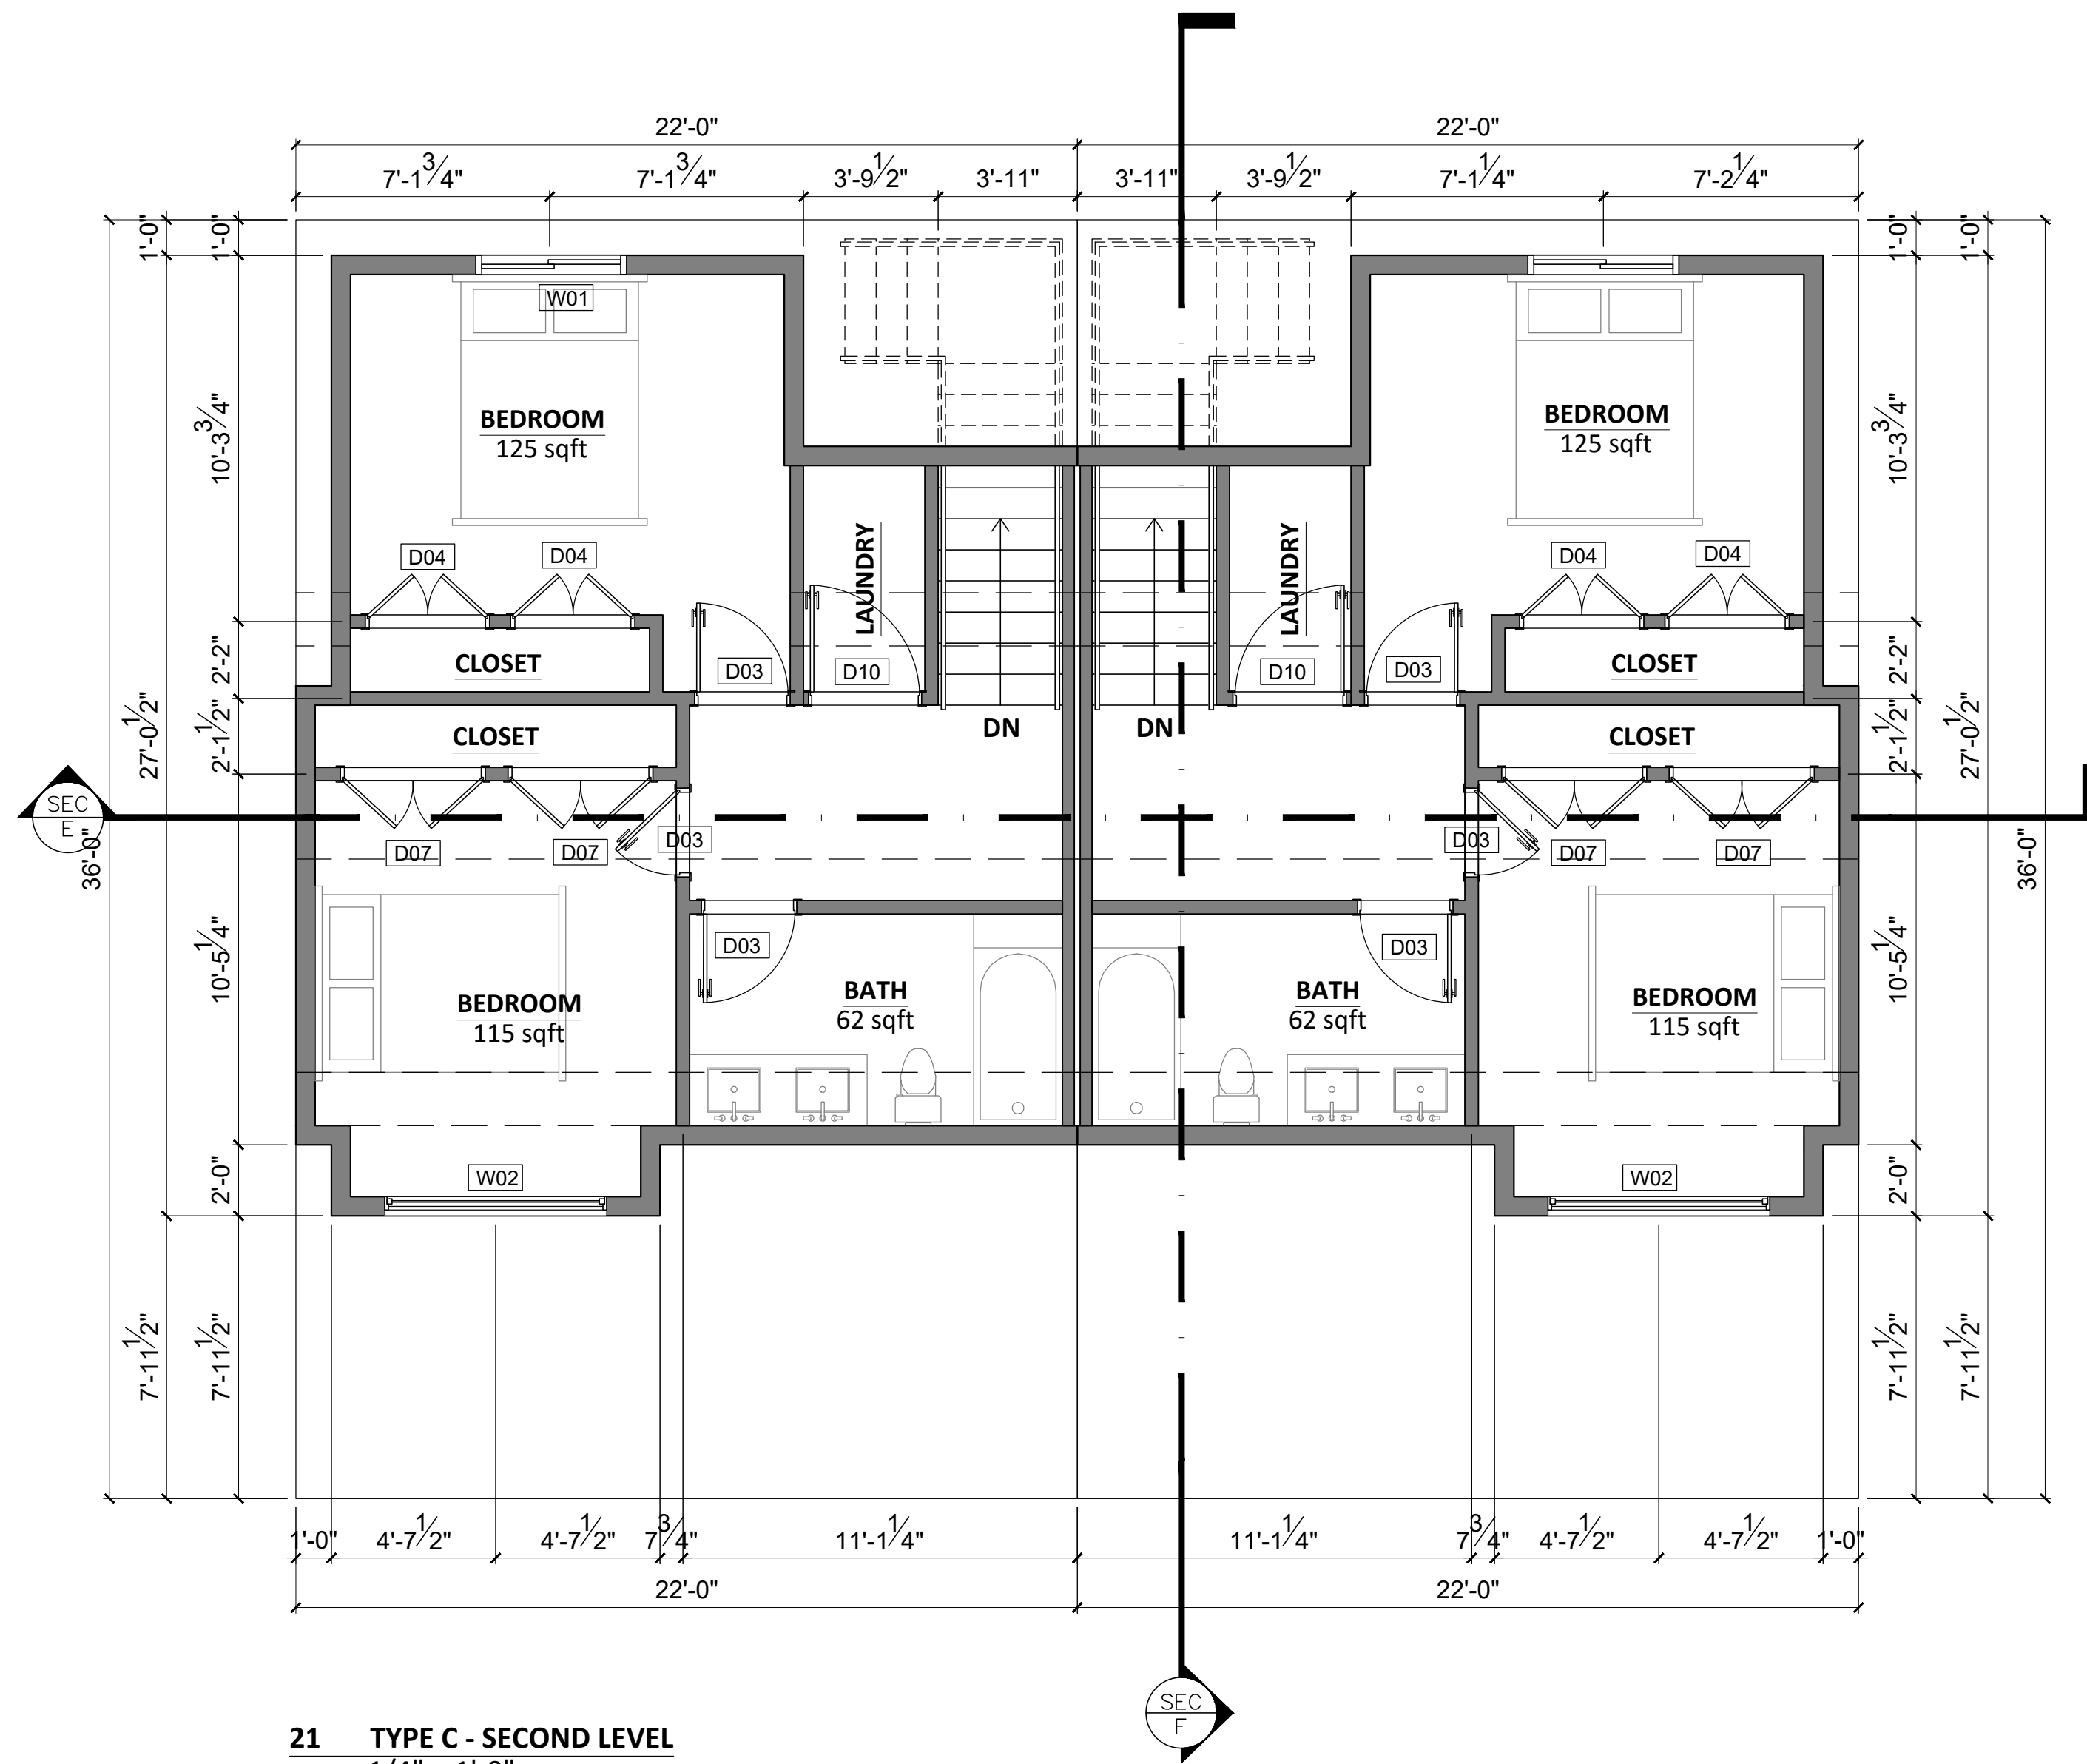

SHEET NUMBER

11

DATE: 27 AUG 2021

SCALE: AS INDICATED

DRAWN BY:


DUPLEX TYPE C
3RD FLOOR &
ELEVATIONS

88 DYER ST
ROCKLAND, MA


MF ENGINEERING & DESIGN INC.

142 FISHER STREET
WESTBOROUGH, MA 01581
EMAIL: CARLOS.FERRERA@MF-ENG.COM
PHONE: (508) 331-7261




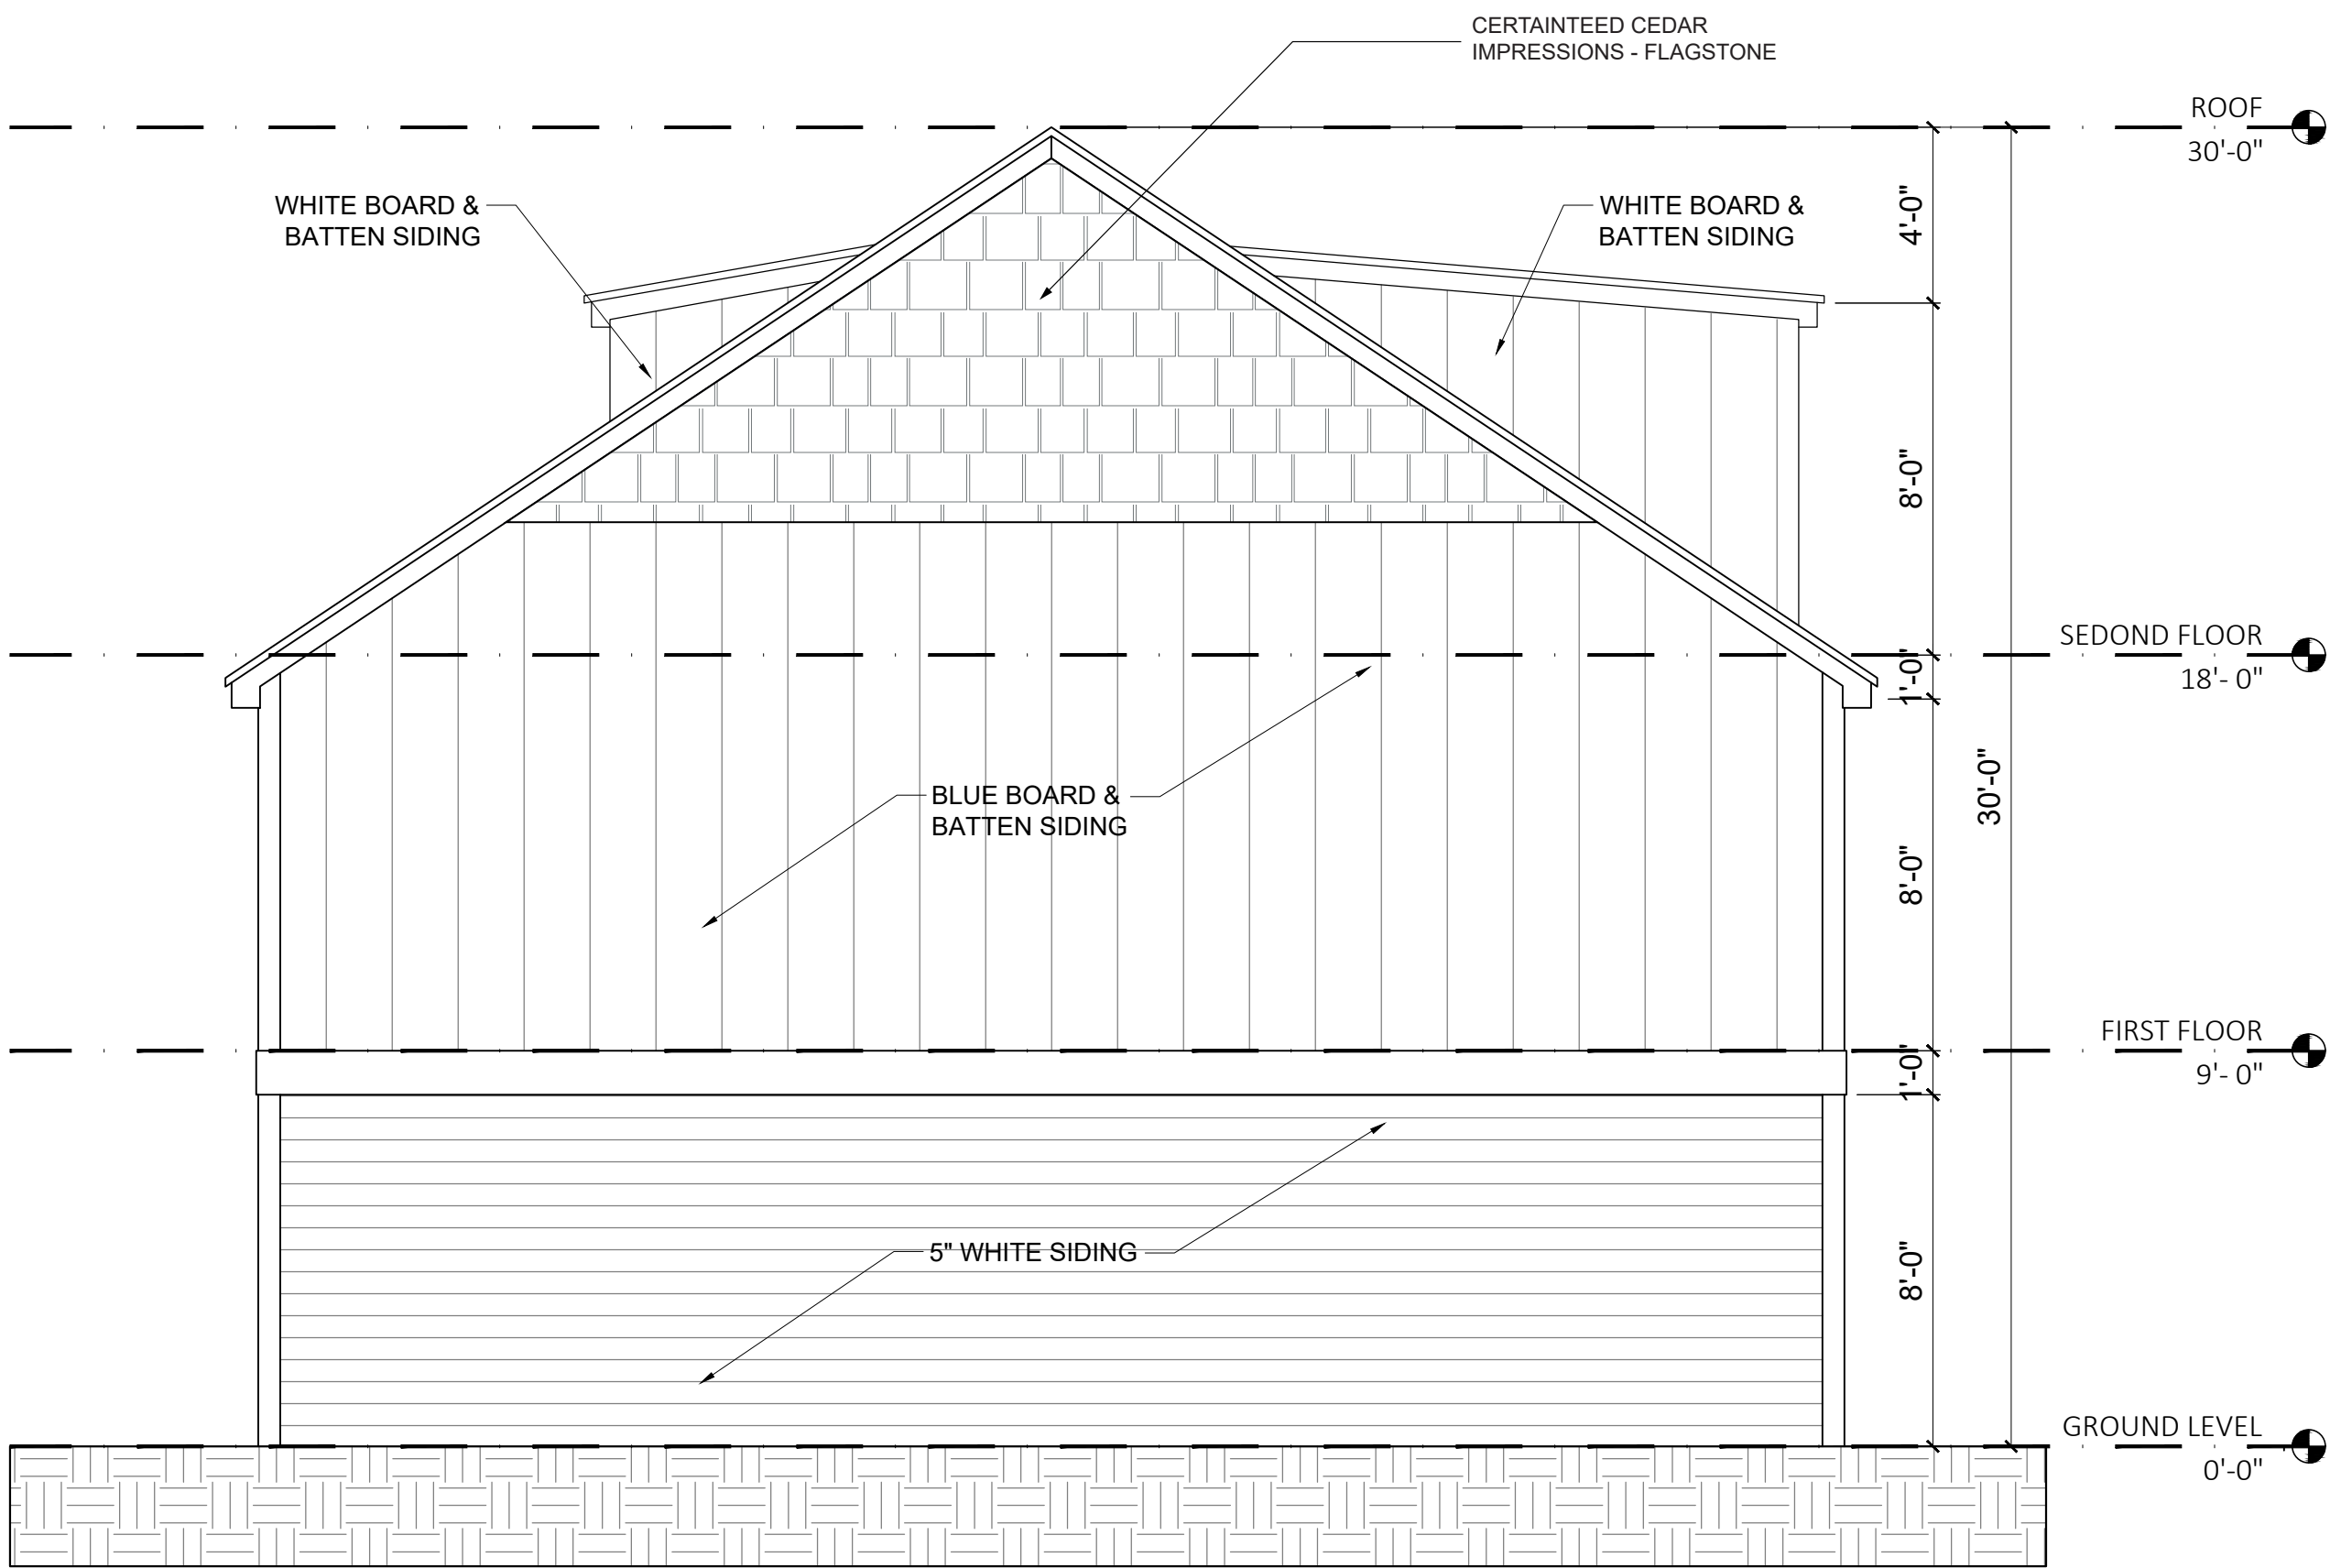


24 TYPE C - RIGHT SIDE ELEVATION
1/4" = 1'-0"

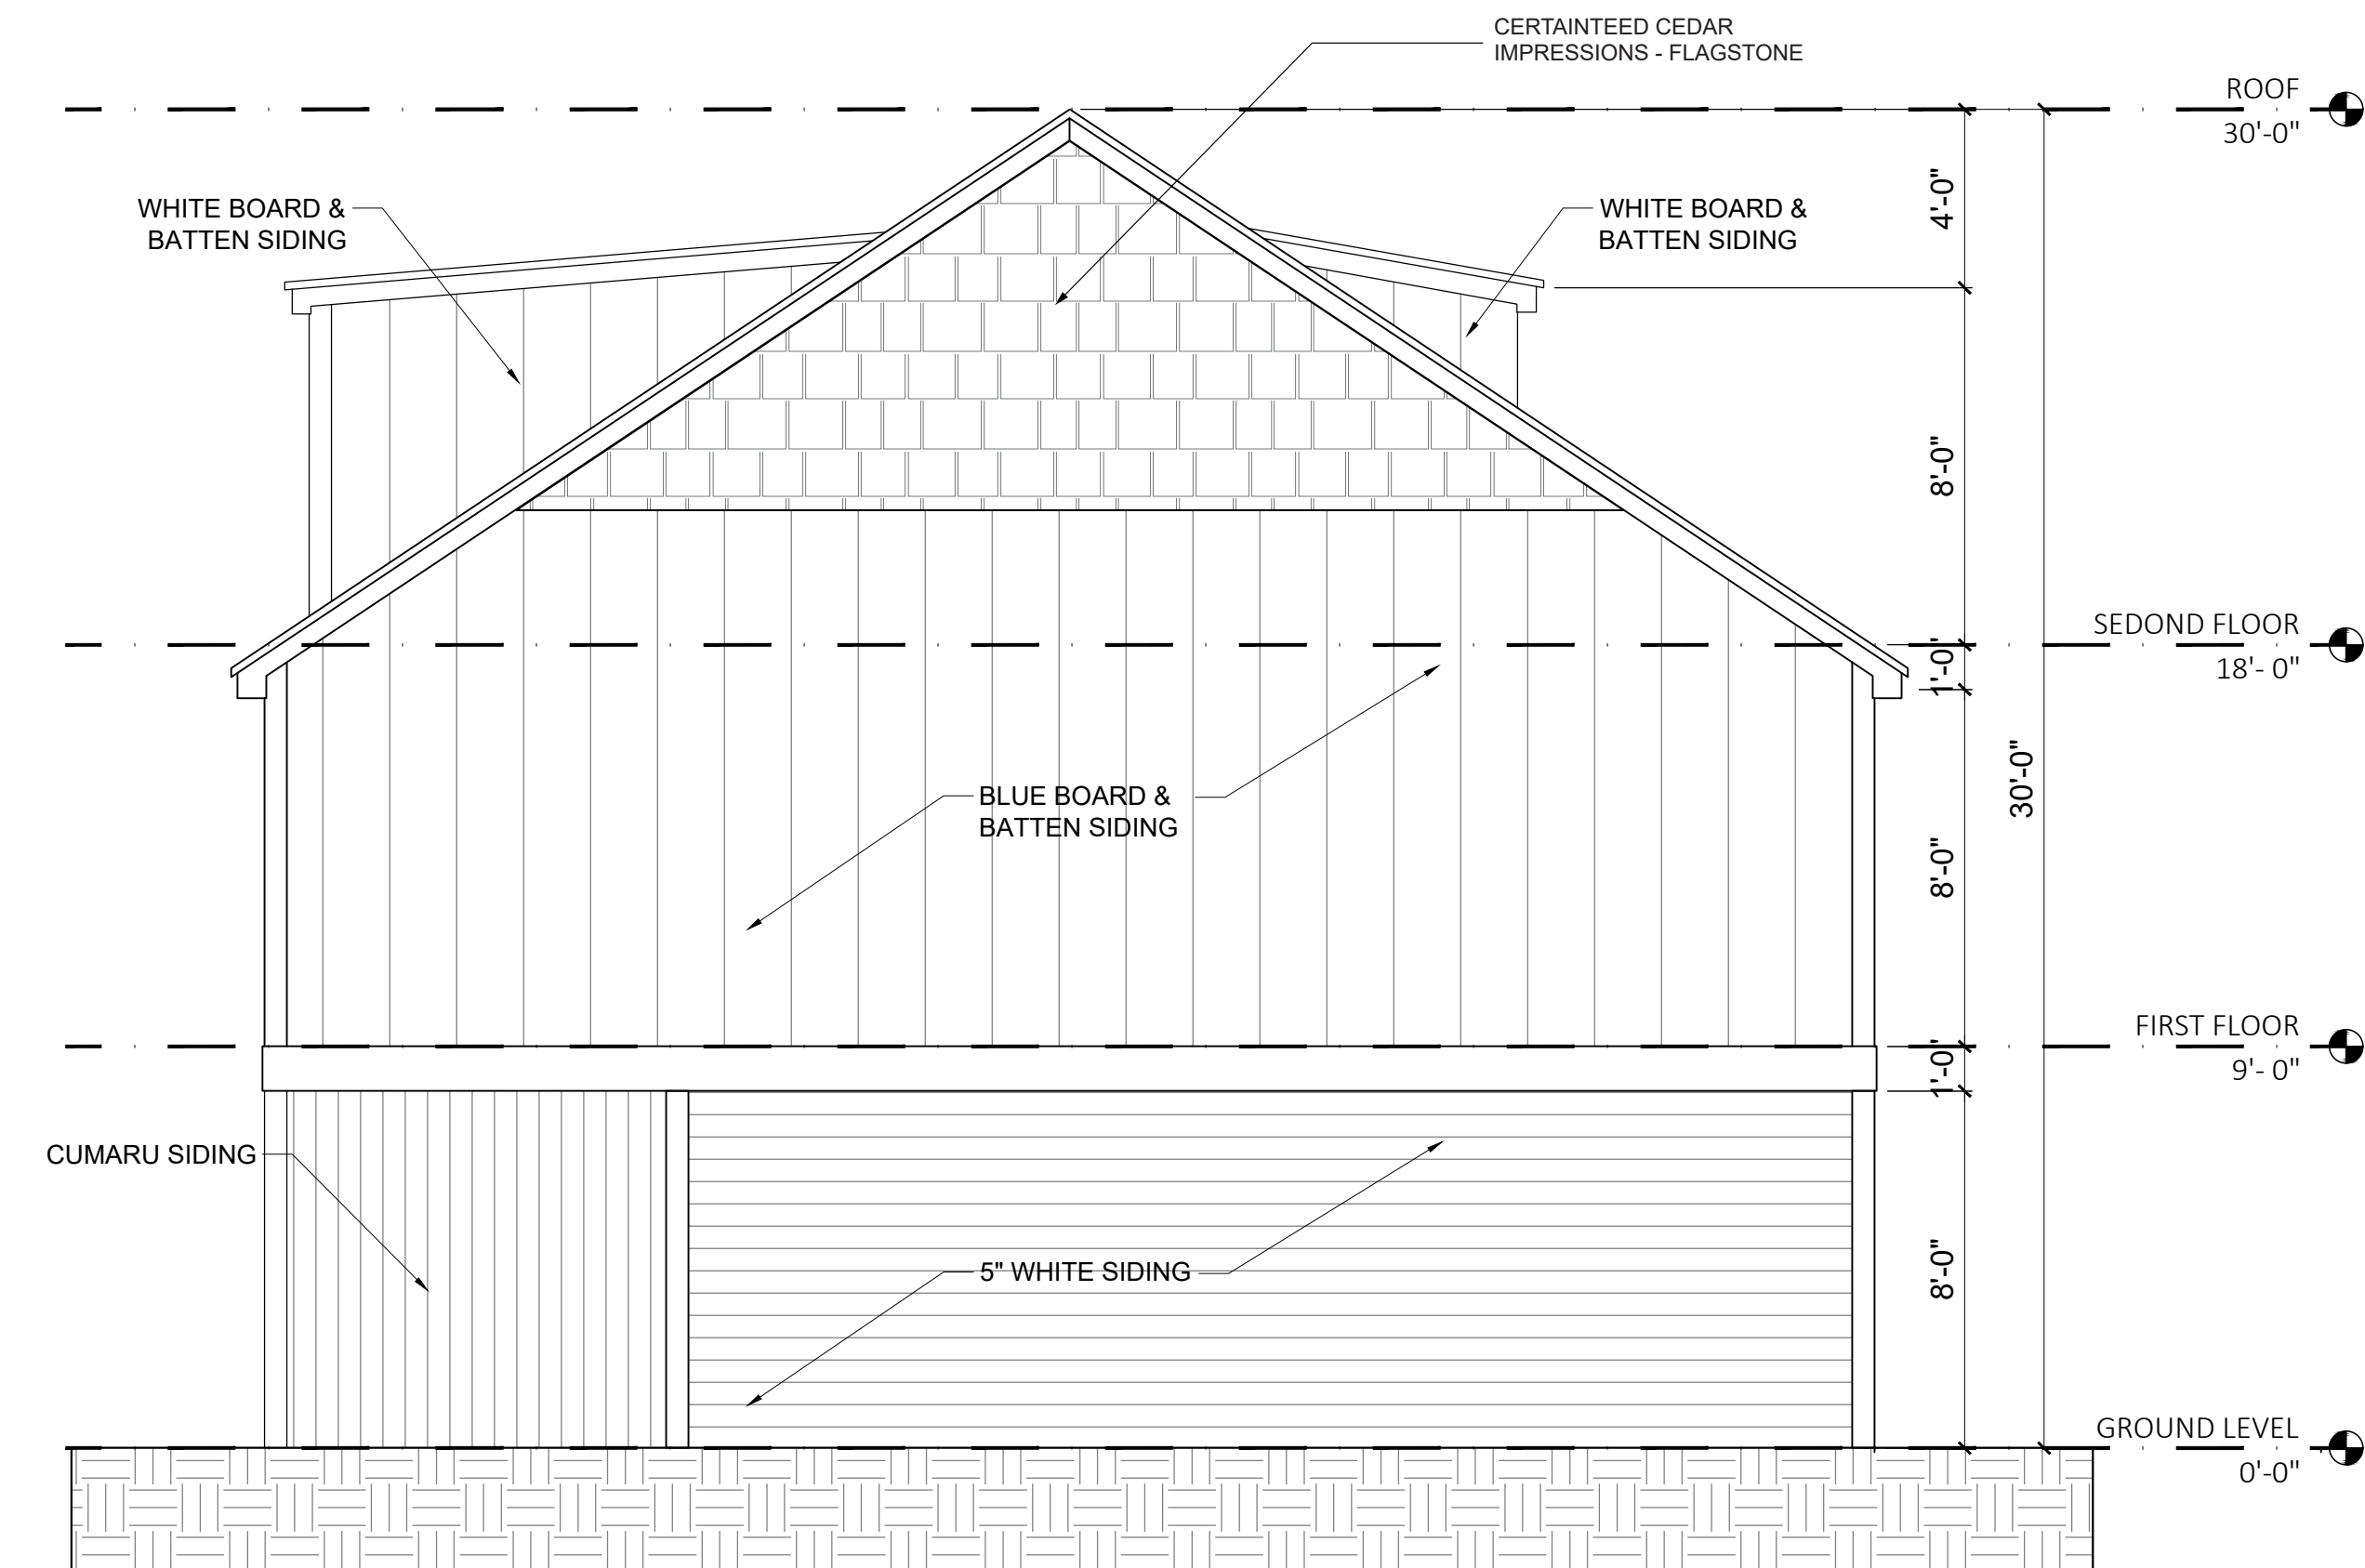

25 TYPE C - LEFT SIDE ELEVATION
1/4" = 1'-0"

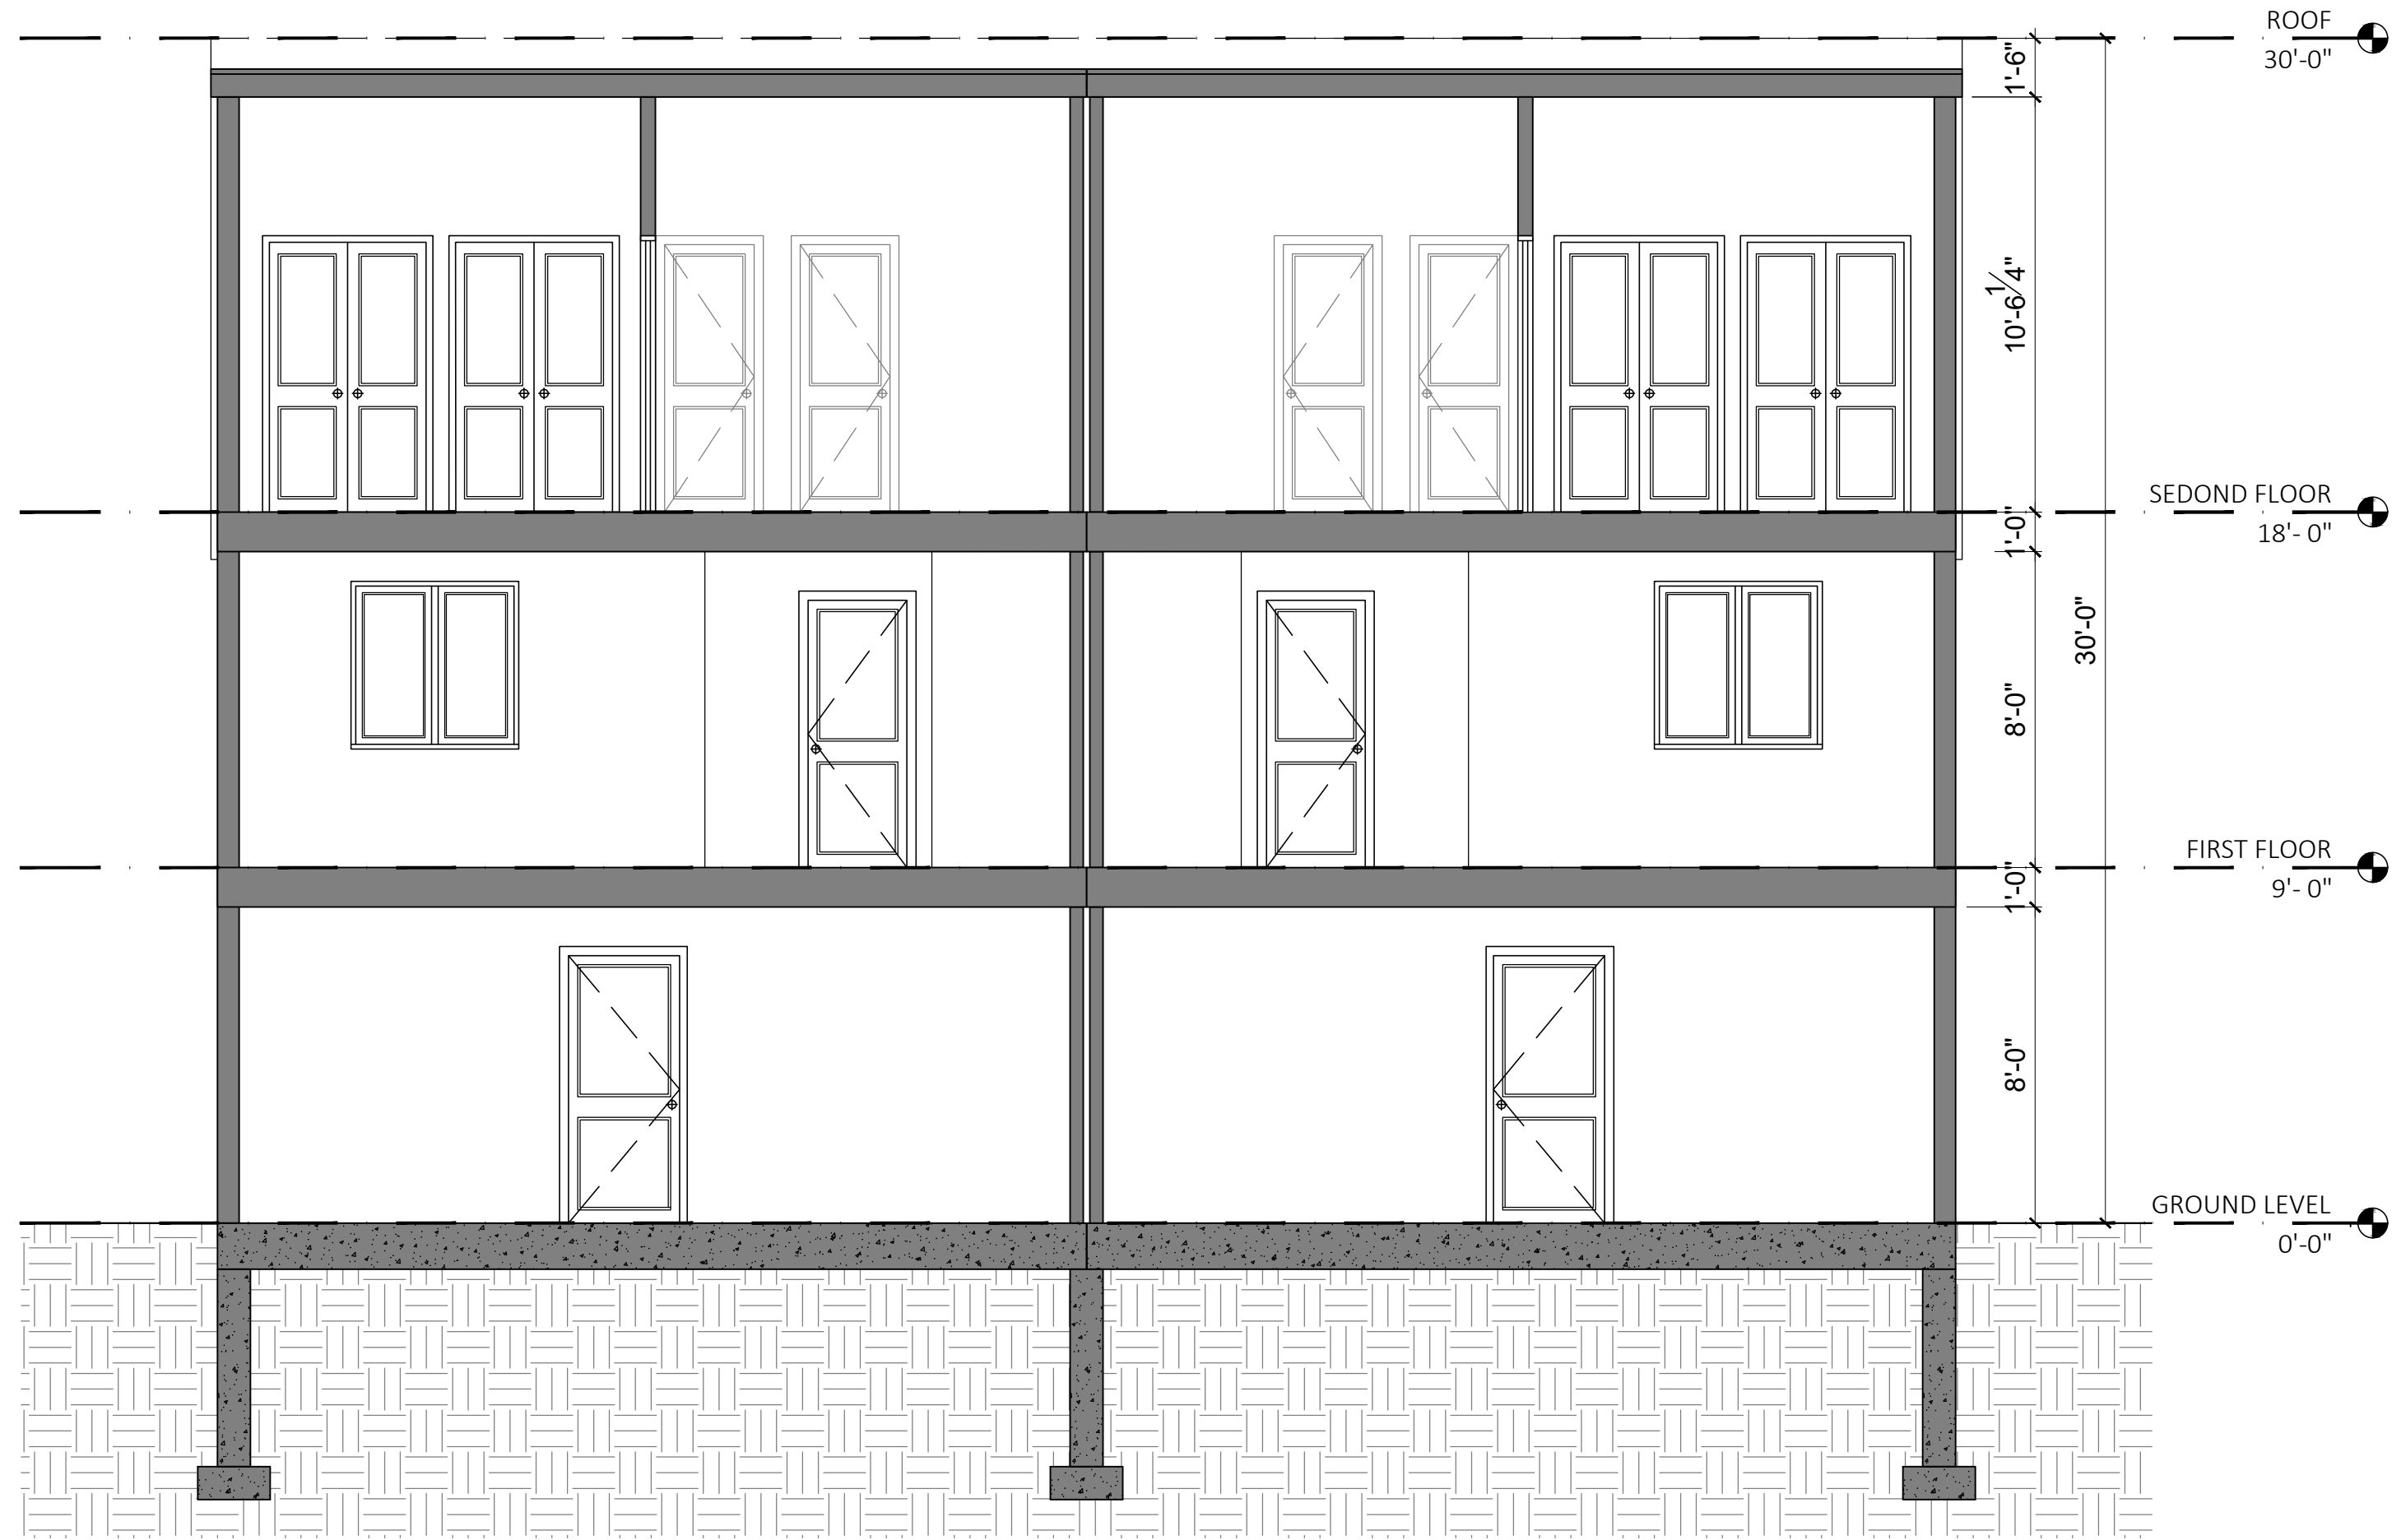

26 TYPE C - SECTION E
1/4" = 1'-0"

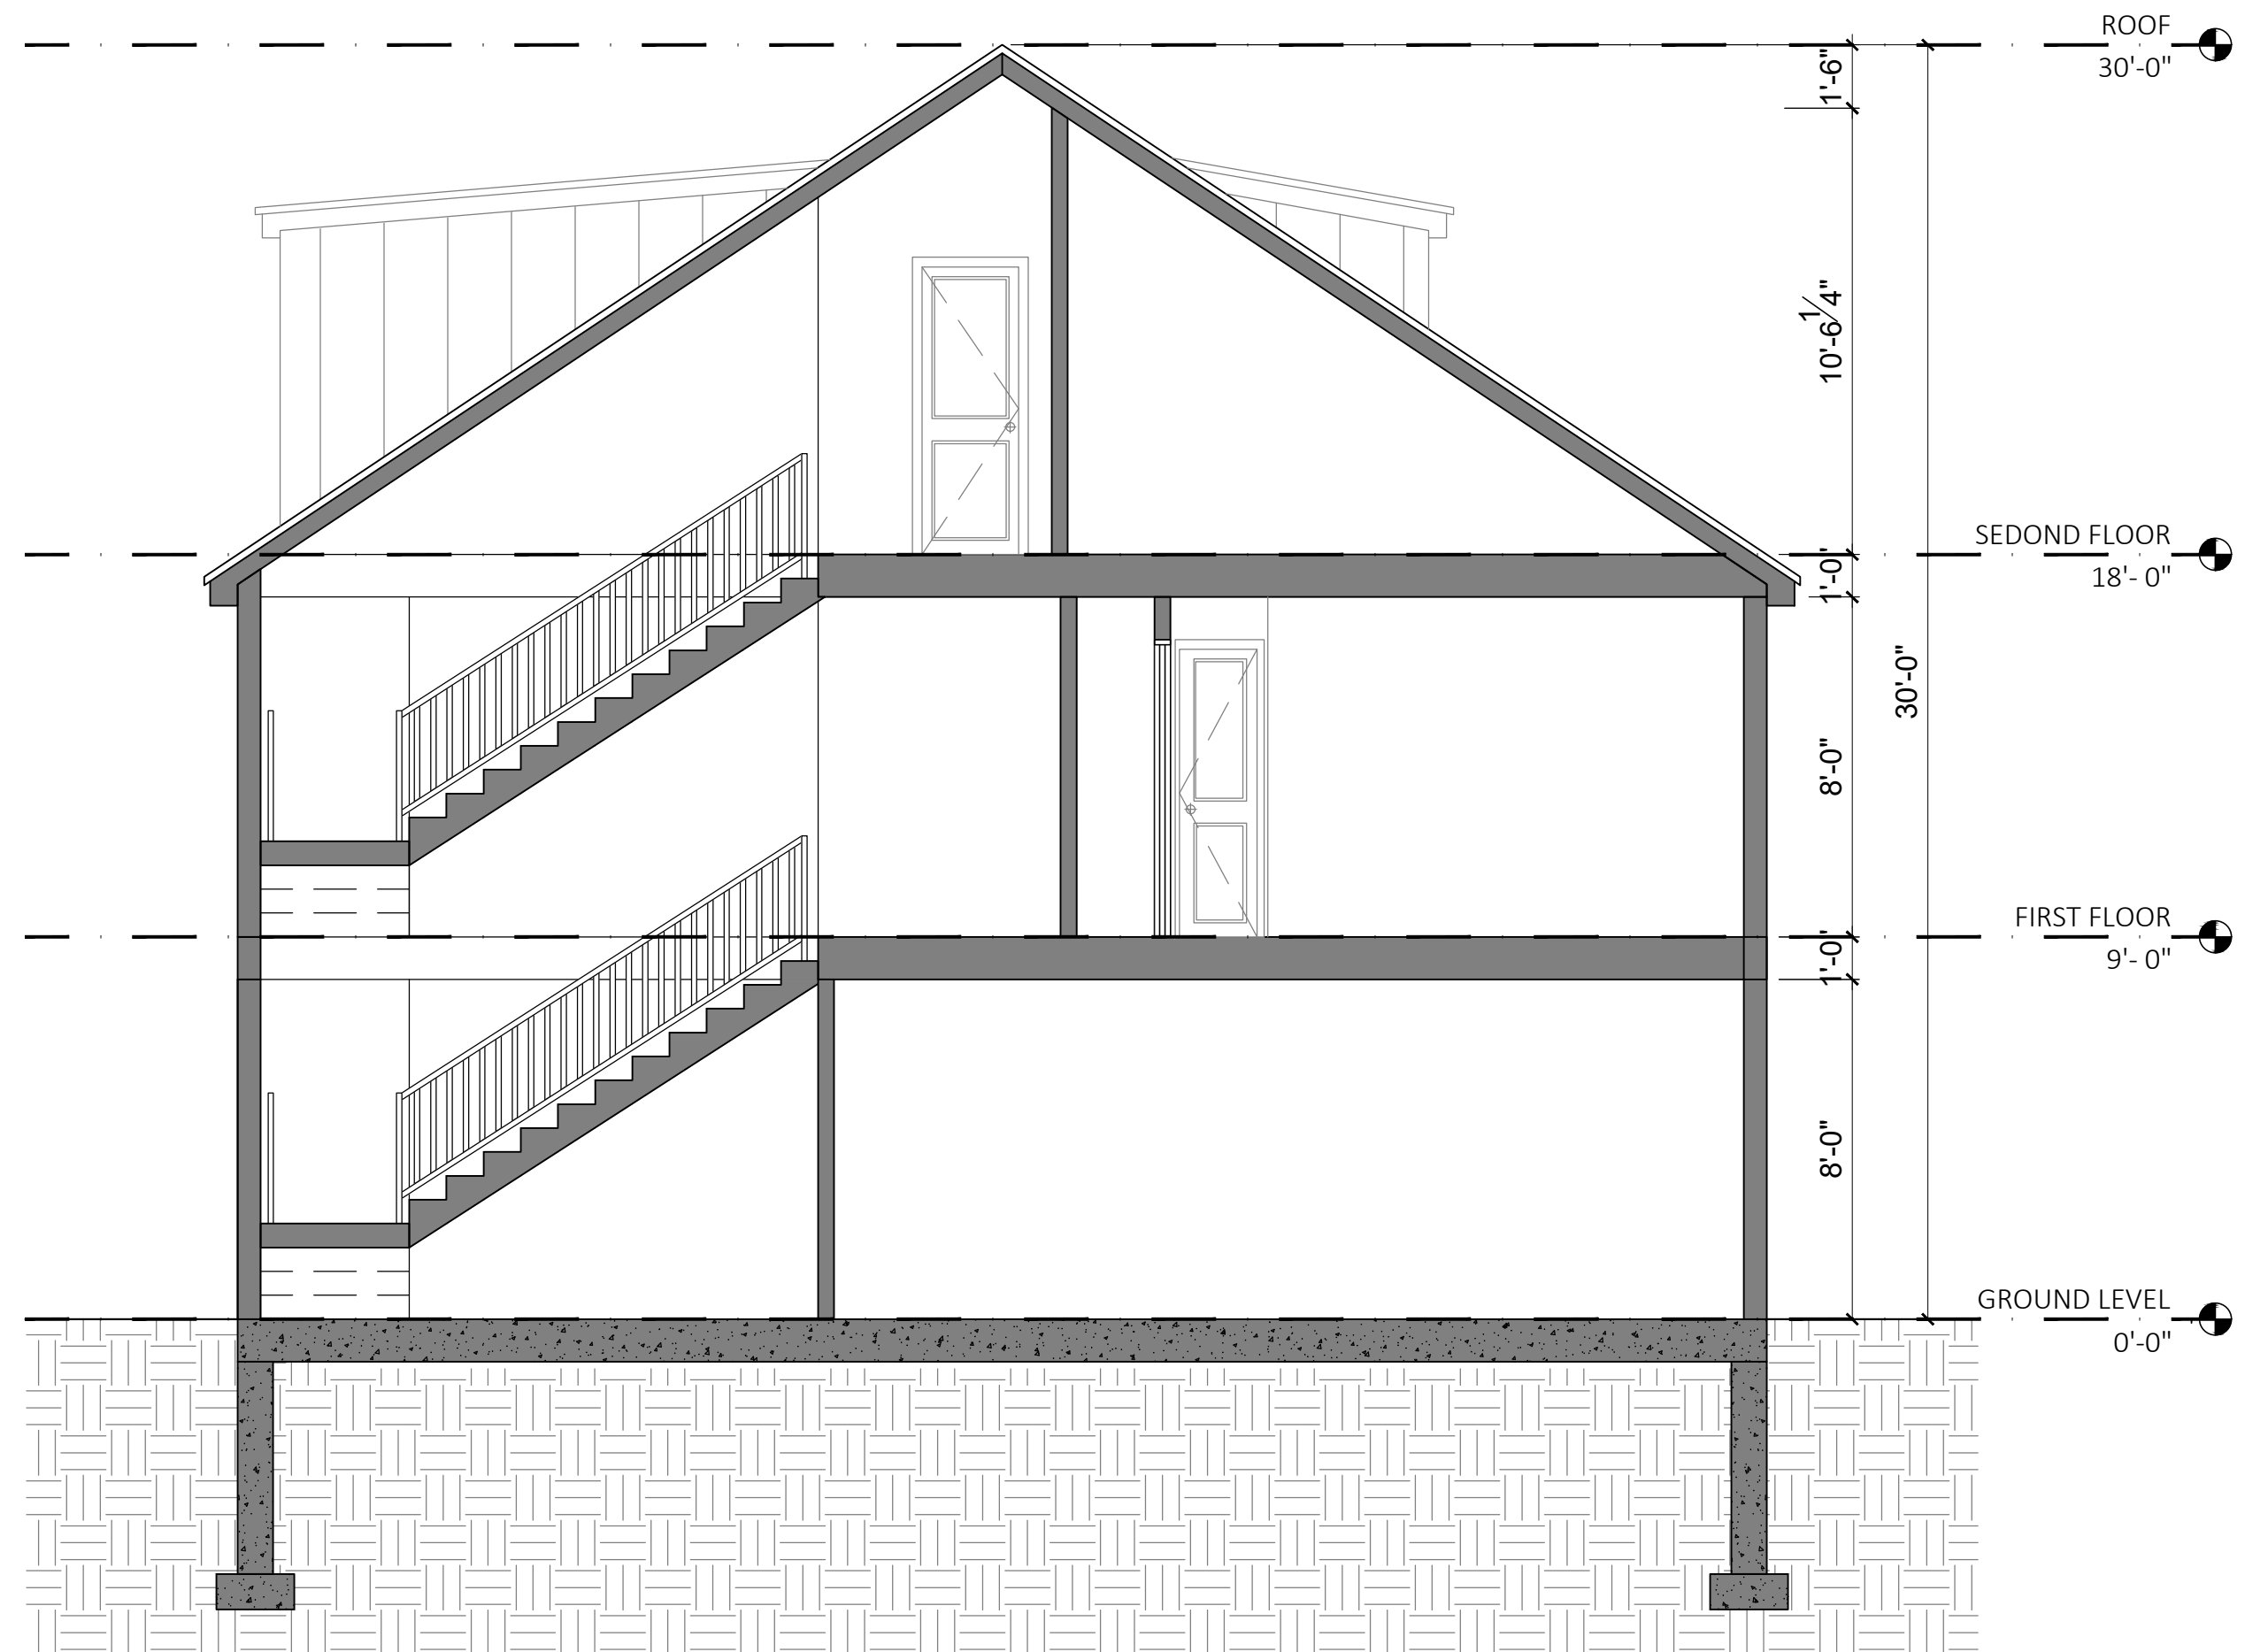

27 TYPE C - SECTION F
1/4" = 1'-0"

SHEET NUMBER

12

DATE: 27 AUG 2021

SCALE: AS INDICATED

DRAWN BY:

DUPLEX TYPE C
ELEVATIONS &
SECTIONS

88 DYER ST
ROCKLAND, MA

MF ENGINEERING & DESIGN INC.

142 FISHER STREET
WESTBOROUGH, MA 01581
EMAIL: CARLOS.FERRERA@MF-ENG.COM
PHONE: (508) 331-7261



WINDOW SCHEDULE - TYPE A					
TAG	UNITS **	SIZE (L x H)	SILL HEIGHT	TYPE	PROVIDER
W01	5	4'-0" x 4'-0"	3'-0"	Sliding	UNITED Window & door

NOTE #1: Verify all sizes and rough openings prior to ordering windows.
** Number of windows per type of unit.

WINDOW SCHEDULE - TYPE B					
TAG	UNITS **	SIZE (L x H)	SILL HEIGHT	TYPE	PROVIDER
W01	5	4'-0" x 4'-0"	3'-0"	Sliding	UNITED Window & door
W02	1	1'-2" x 6'-3"	5'-4"	Hopper	UNITED Window & door

NOTE #1: Verify all sizes and rough openings prior to ordering windows.
** Number of windows per type of unit.

WINDOW SCHEDULE - TYPE C					
TAG	UNITS **	SIZE (L x H)	SILL HEIGHT	TYPE	PROVIDER
W01	5	4'-0" x 4'-0"	3'-0"	Sliding	UNITED Window & door
W02	1	1'-2" x 6'-3"	5'-4"	Hopper	UNITED Window & door

NOTE #1: Verify all sizes and rough openings prior to ordering windows.
** Number of windows per type of unit.

DOOR SCHEDULE - TYPE A					
TAG	UNITS **	SIZE (L x H)	TYPE	Description	PROVIDER
D01	1	3'-0" x 6'-8"	Entrance	Entrance door	Therma-Tru Doors
D02	1	2'-9" x 7'-0"	Interior	Panel door	Jeld-Wen
D03	8	2'-6" x 7'-0"	Interior	Panel door	Jeld-Wen
D04	2	3'-3" x 7'-0"	Interior	Double panel door	Jeld-Wen
D05	1	3'-7" x 7'-0"	Interior	Double panel door	Jeld-Wen
D06	1	6'-0" x 7'-0"	Interior	Double panel door	Jeld-Wen
D08	1	2'-0" x 7'-0"	Interior	Panel door	Jeld-Wen
D09	1	9'-0" x 7'-0"	Exterior	Garage door	Mortland Door Systems

NOTE: Verify all sizes and rough openings prior to ordering doors.
** Number of windows per type of unit.

DOOR SCHEDULE - TYPE B					
TAG	UNITS **	SIZE (L x H)	TYPE	Description	PROVIDER
D01	1	3'-0" x 6'-8"	Entrance	Entrance door	Therma-Tru Doors
D02	1	2'-9" x 7'-0"	Interior	Panel door	Jeld-Wen
D03	8	2'-6" x 7'-0"	Interior	Panel door	Jeld-Wen
D04	4	3'-3" x 7'-0"	Interior	Double panel door	Jeld-Wen
D05	1	3'-7" x 7'-0"	Interior	Double panel door	Jeld-Wen
D07	2	3'-10" x 7'-0"	Interior	Double panel door	Jeld-Wen
D09	1	9'-0" x 7'-0"	Exterior	Garage door	Mortland Door Systems

NOTE: Verify all sizes and rough openings prior to ordering doors.
** Number of windows per type of unit.

DOOR SCHEDULE - TYPE C					
TAG	UNITS **	SIZE (L x H)	TYPE	Description	PROVIDER
D01	1	3'-0" x 6'-8"	Entrance	Entrance door	Therma-Tru Doors
D02	1	2'-9" x 7'-0"	Interior	Panel door	Jeld-Wen
D03	8	2'-6" x 7'-0"	Interior	Panel door	Jeld-Wen
D04	4	3'-3" x 7'-0"	Interior	Double panel door	Jeld-Wen
D06	1	5'-9" x 7'-0"	Interior	Double panel door	Jeld-Wen
D07	2	3'-10" x 7'-0"	Interior	Double panel door	Jeld-Wen
D10	1	3'-0" x 7'-0"	Interior	Panel door	Jeld-Wen
D11	1	16'-0" x 7'-0"	Exterior	Garage door	Mortland Door Systems

NOTE: Verify all sizes and rough openings prior to ordering doors.
** Number of windows per type of unit.

LEGEND:

-  Smoke detector
 Carbon monoxide detector
 Fan to be vented directly outside

GENERAL NOTES

- All exterior walls are 6 ³/₄"
- All interior walls are 4 ⁵/₈"
- Foundation walls are 10"
- Dimensions to the outside (perimeter) walls are to face of studs or exterior face of the foundation wall

SHEET NUMBER


27 AUG 2021

SCALE: AS INDICATED

DRAWN BY:

13

NOTES & SCHEDULES

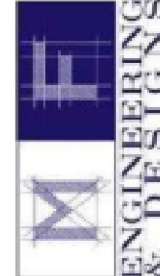MF ENGINEERING & DESIGN INC.
142 FISHER STREET
WESTBOROUGH, MA 01581
EMAIL: CARLOS.FERRERA@MF-ENG.COM
PHONE: (508) 331-7261