






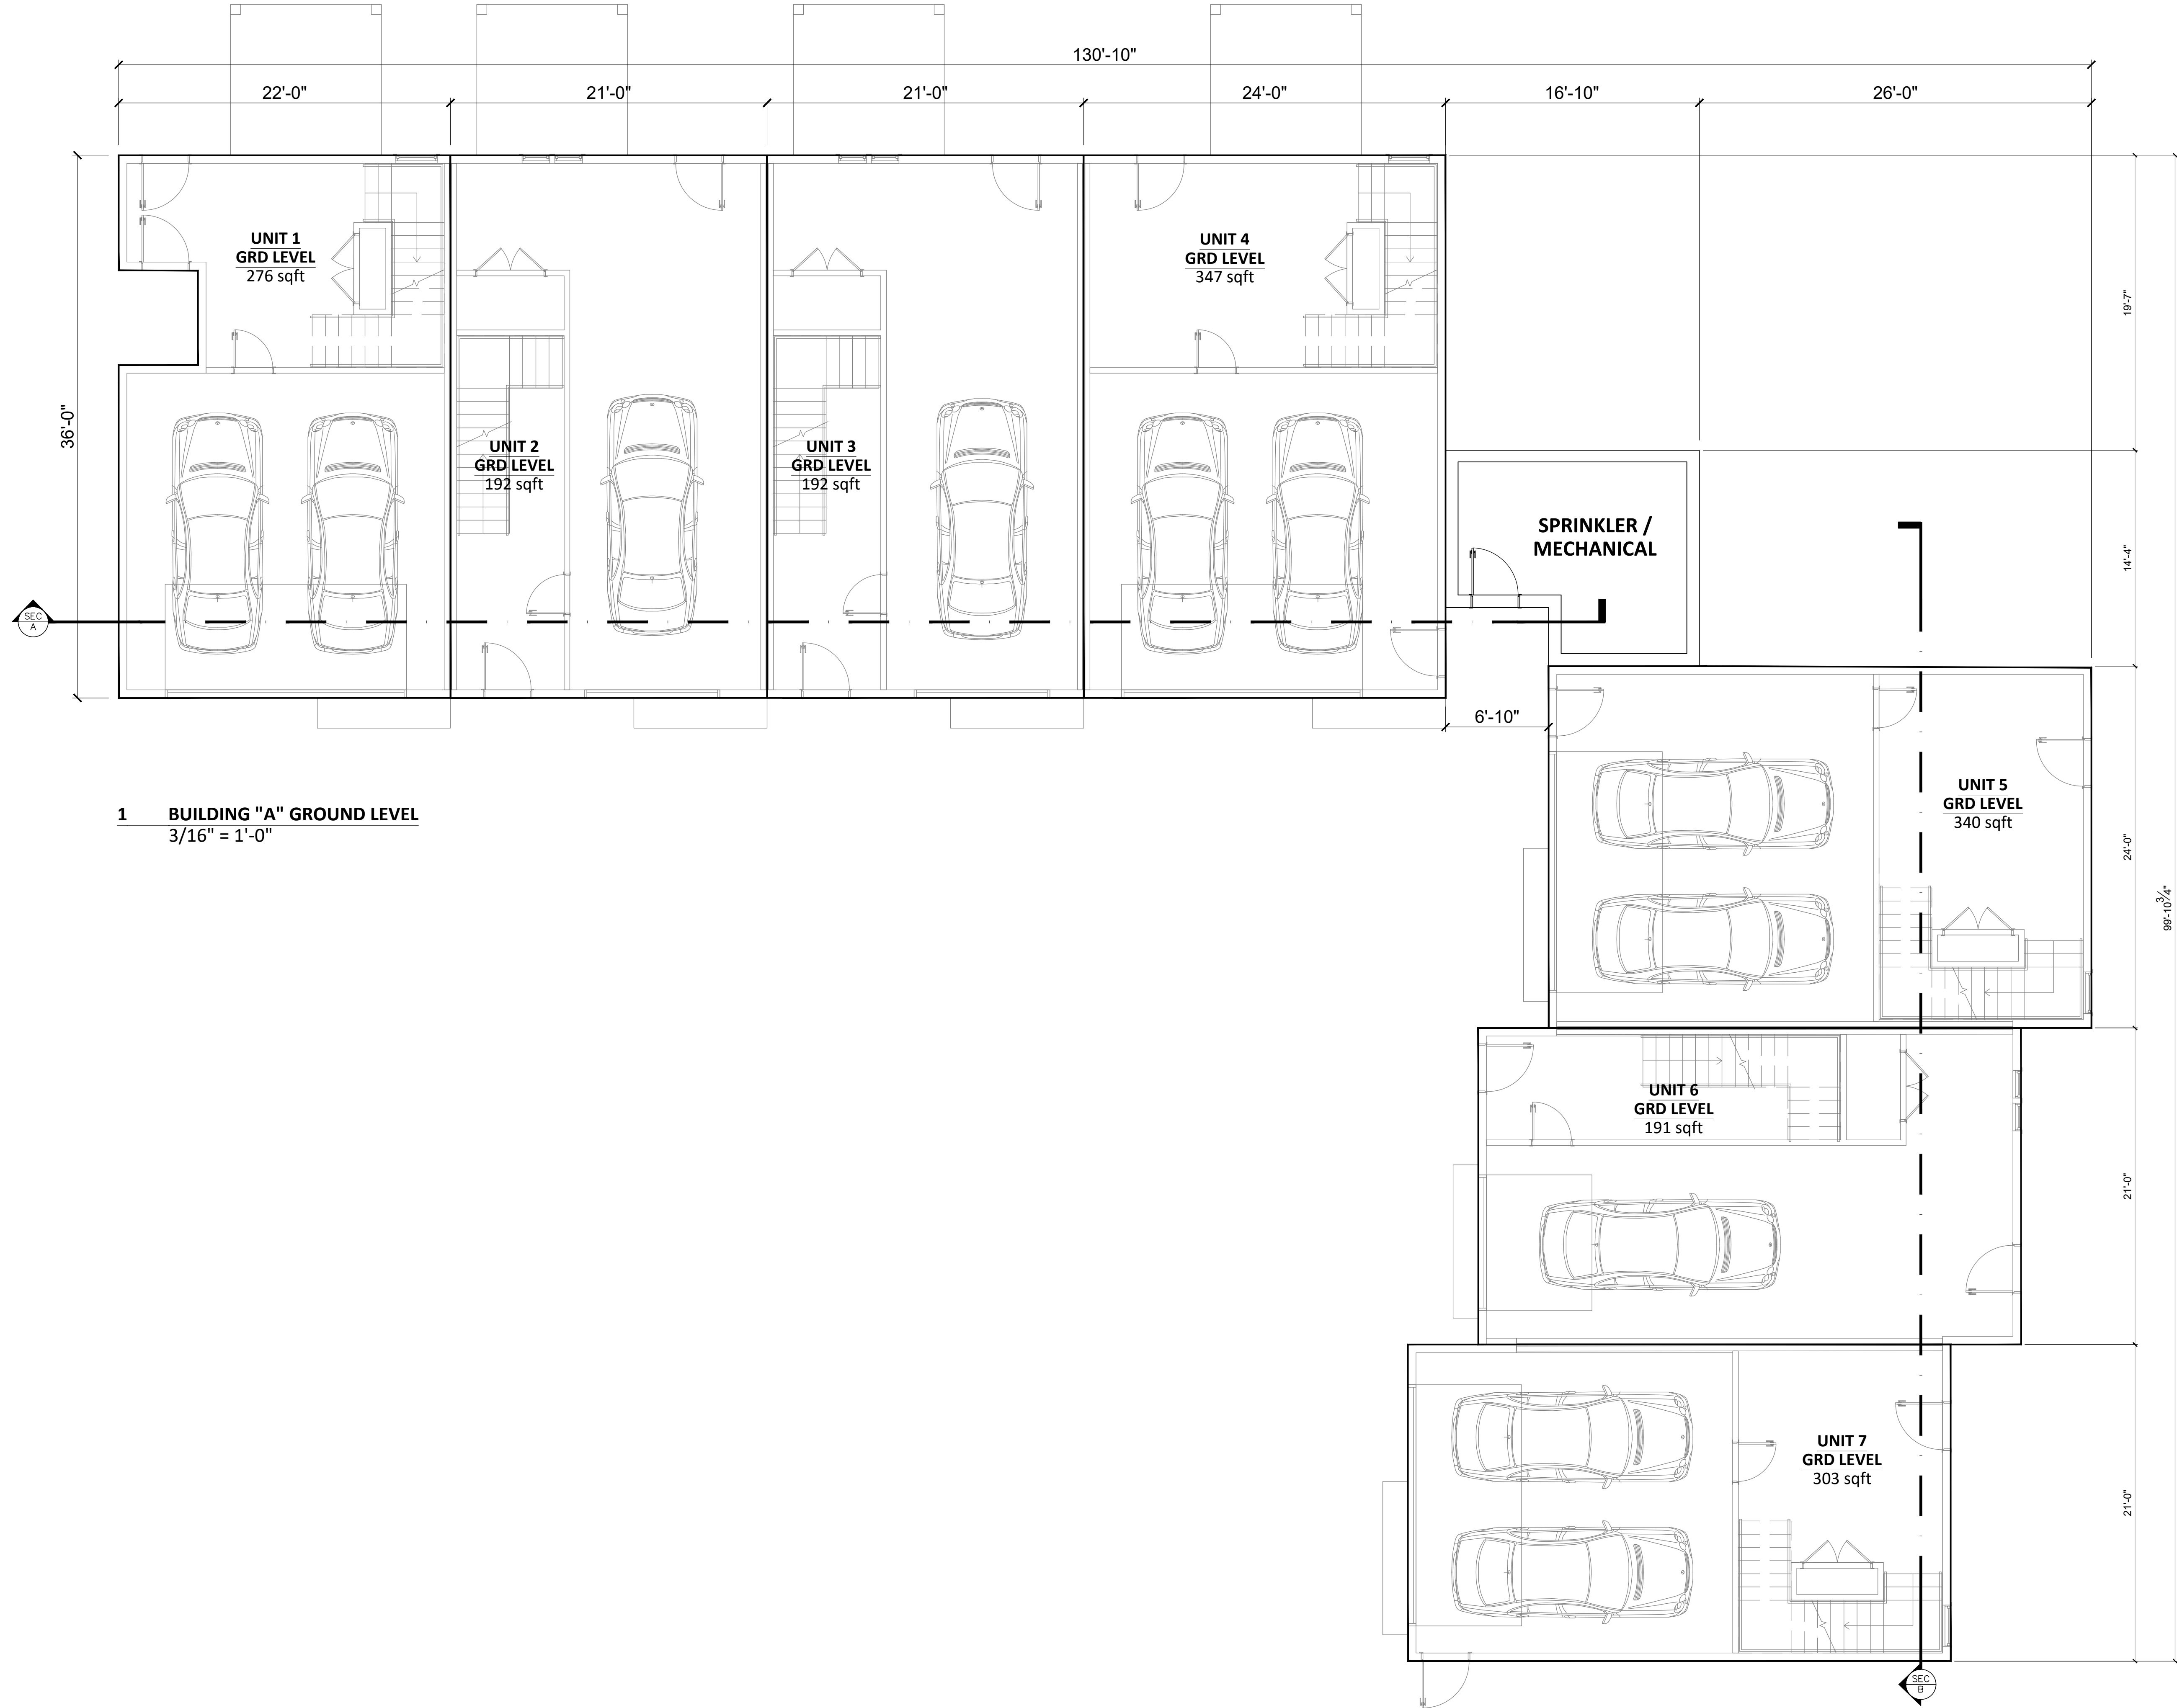


1 BUILDING "A" GROUND LEVEL
3/16" = 1'-0"

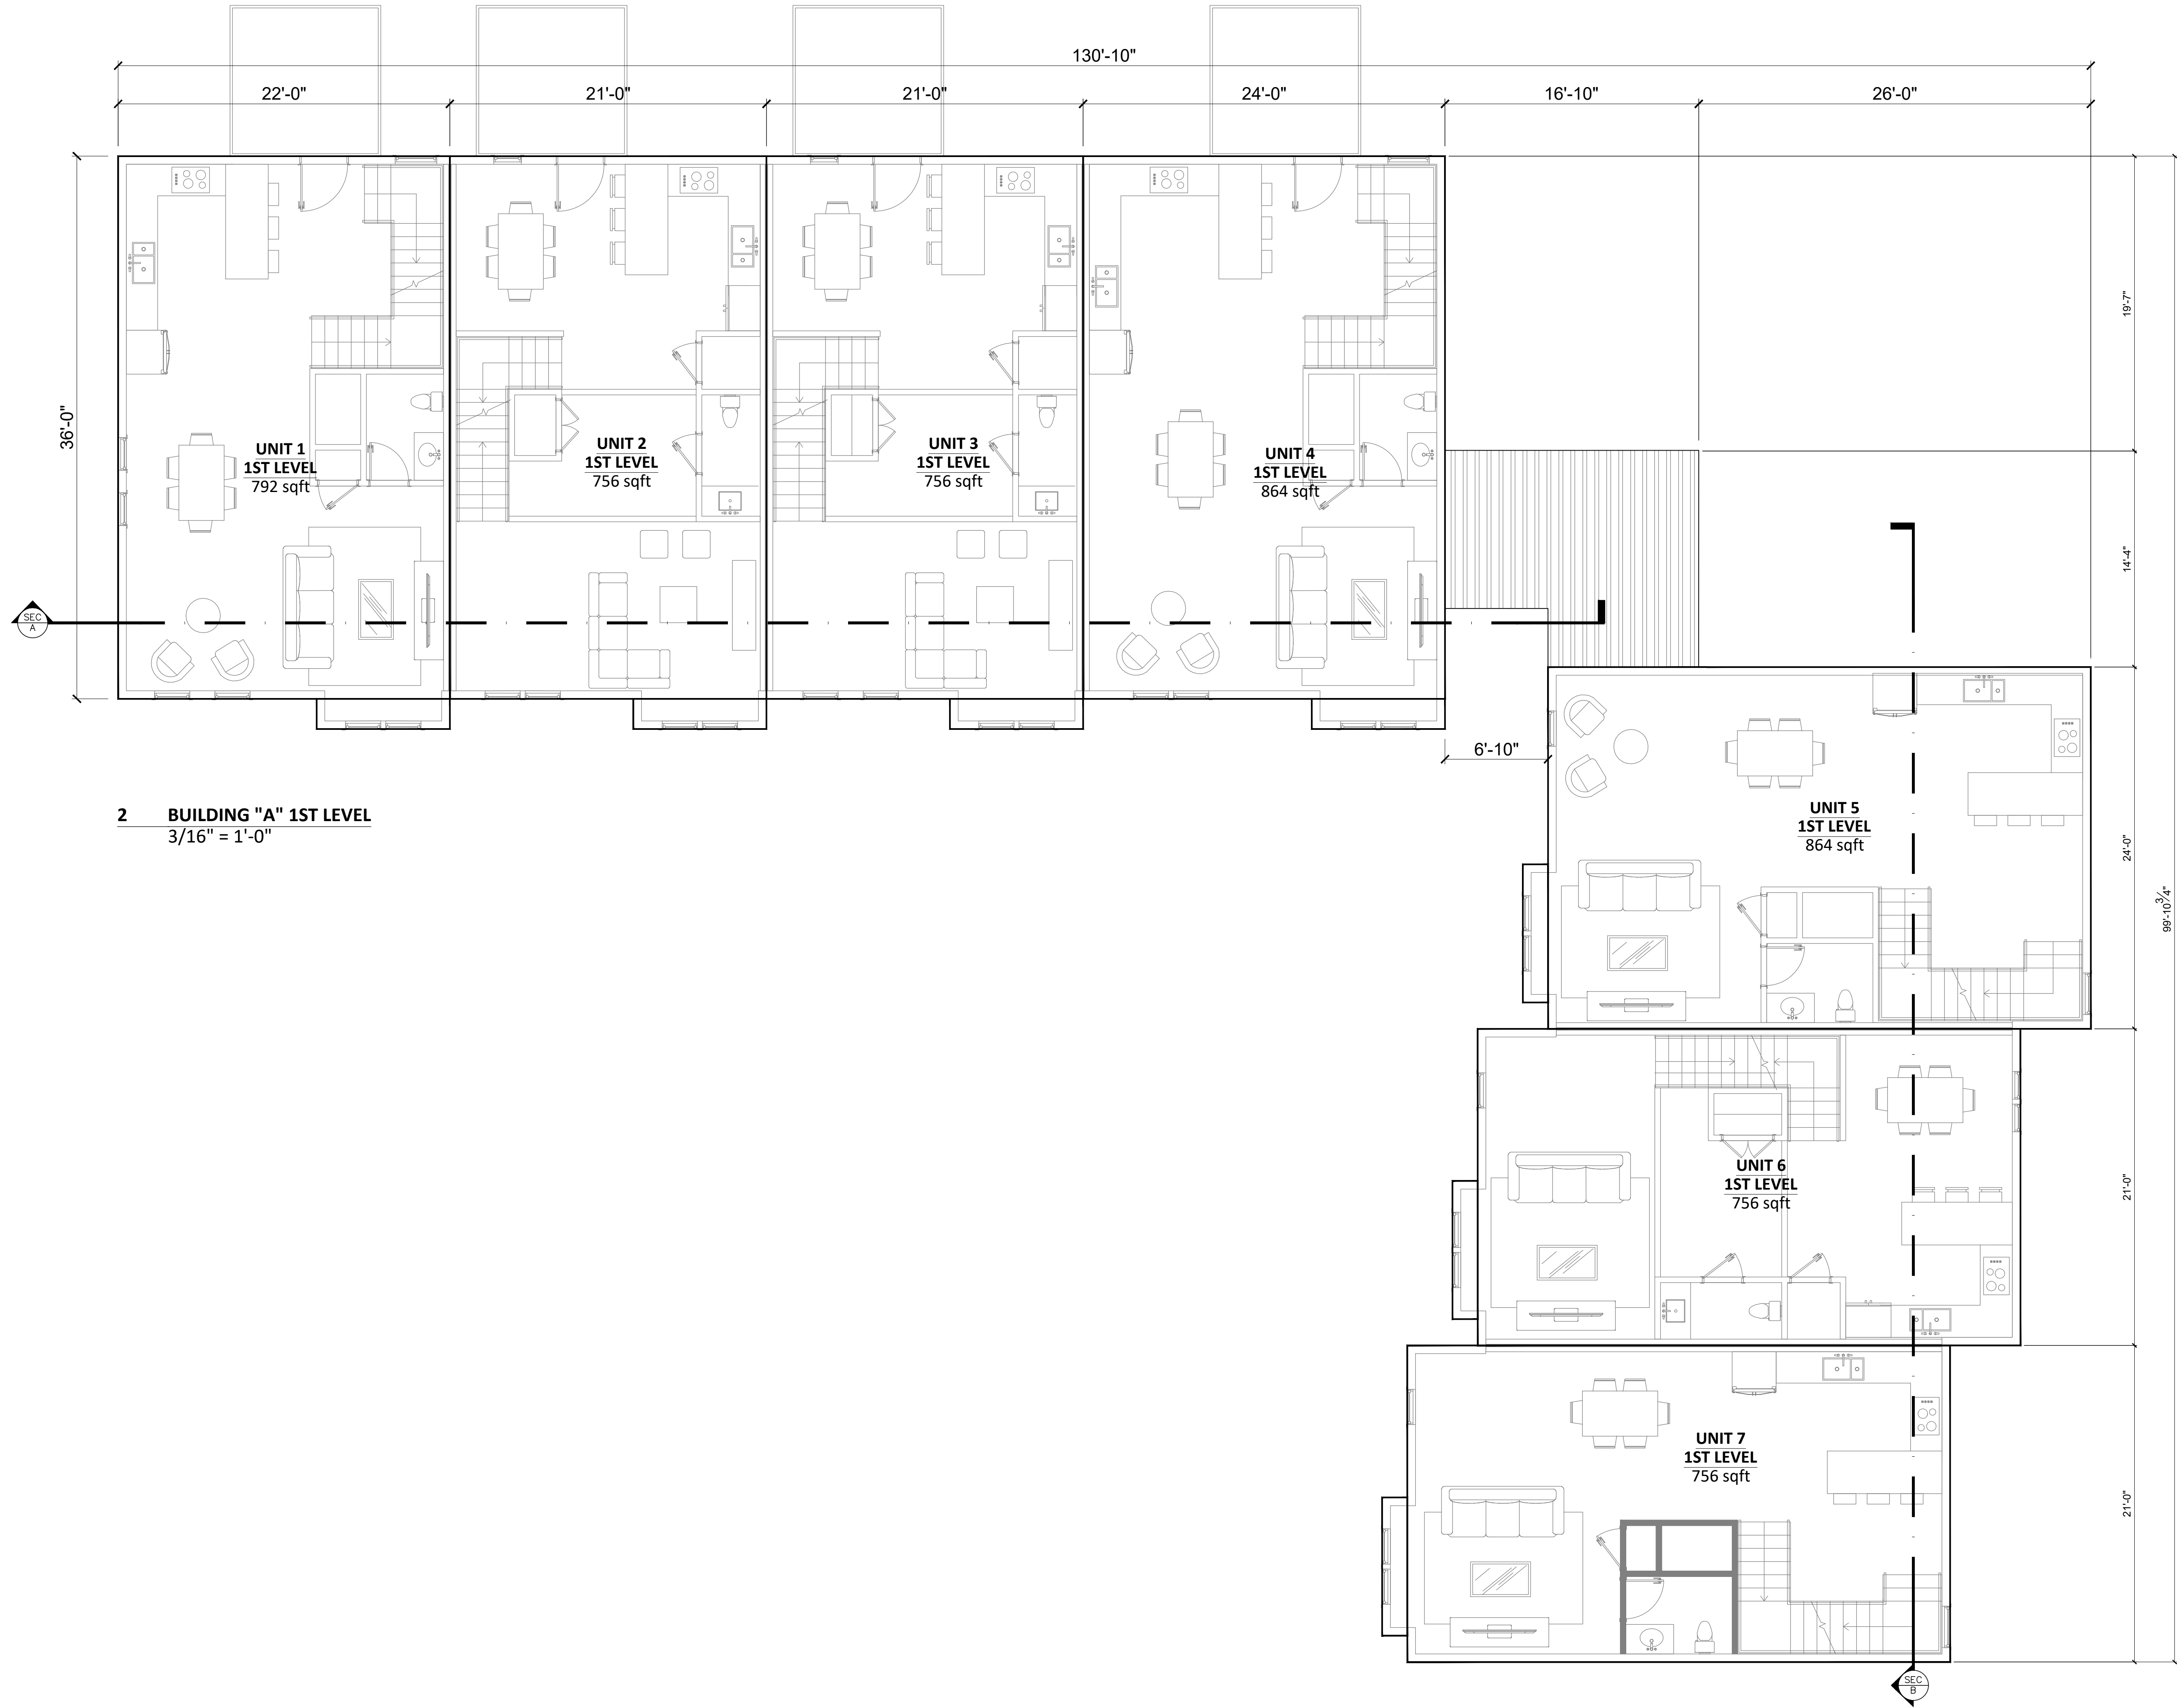

2 BUILDING "A" 1ST LEVEL
 3/16" = 1'-0"

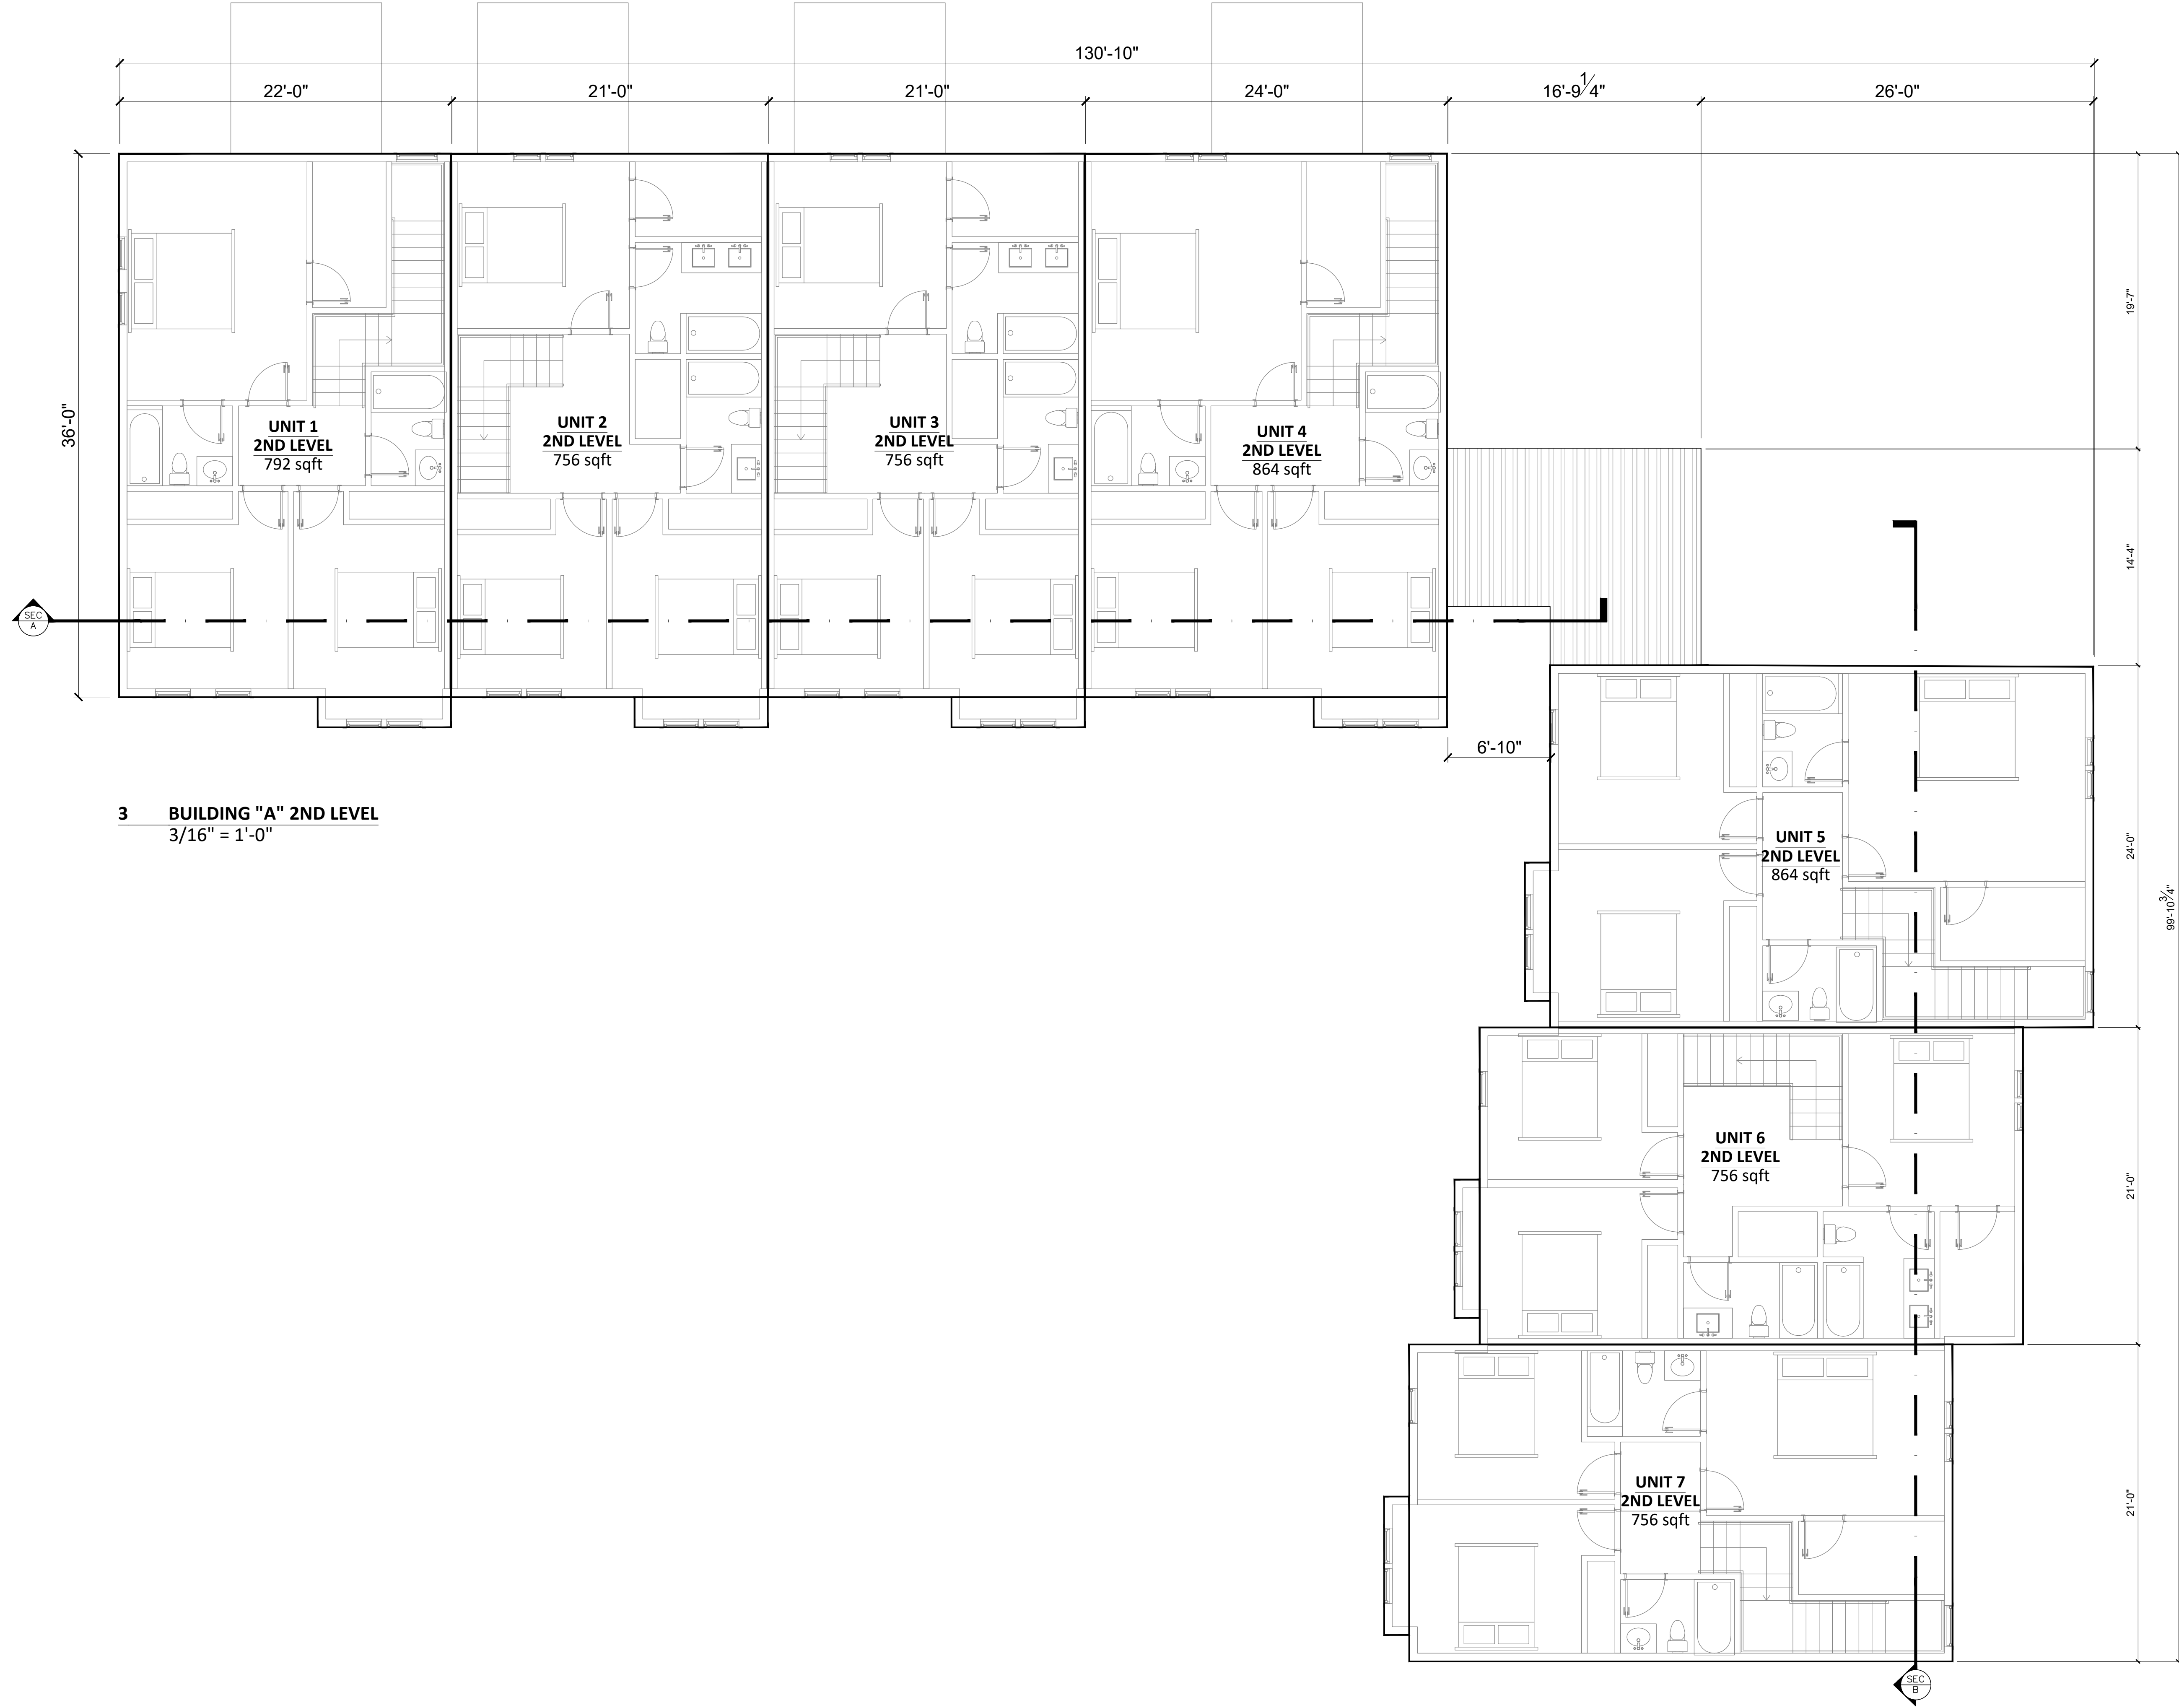

3 BUILDING "A" 2ND LEVEL
 3/16" = 1'-0"

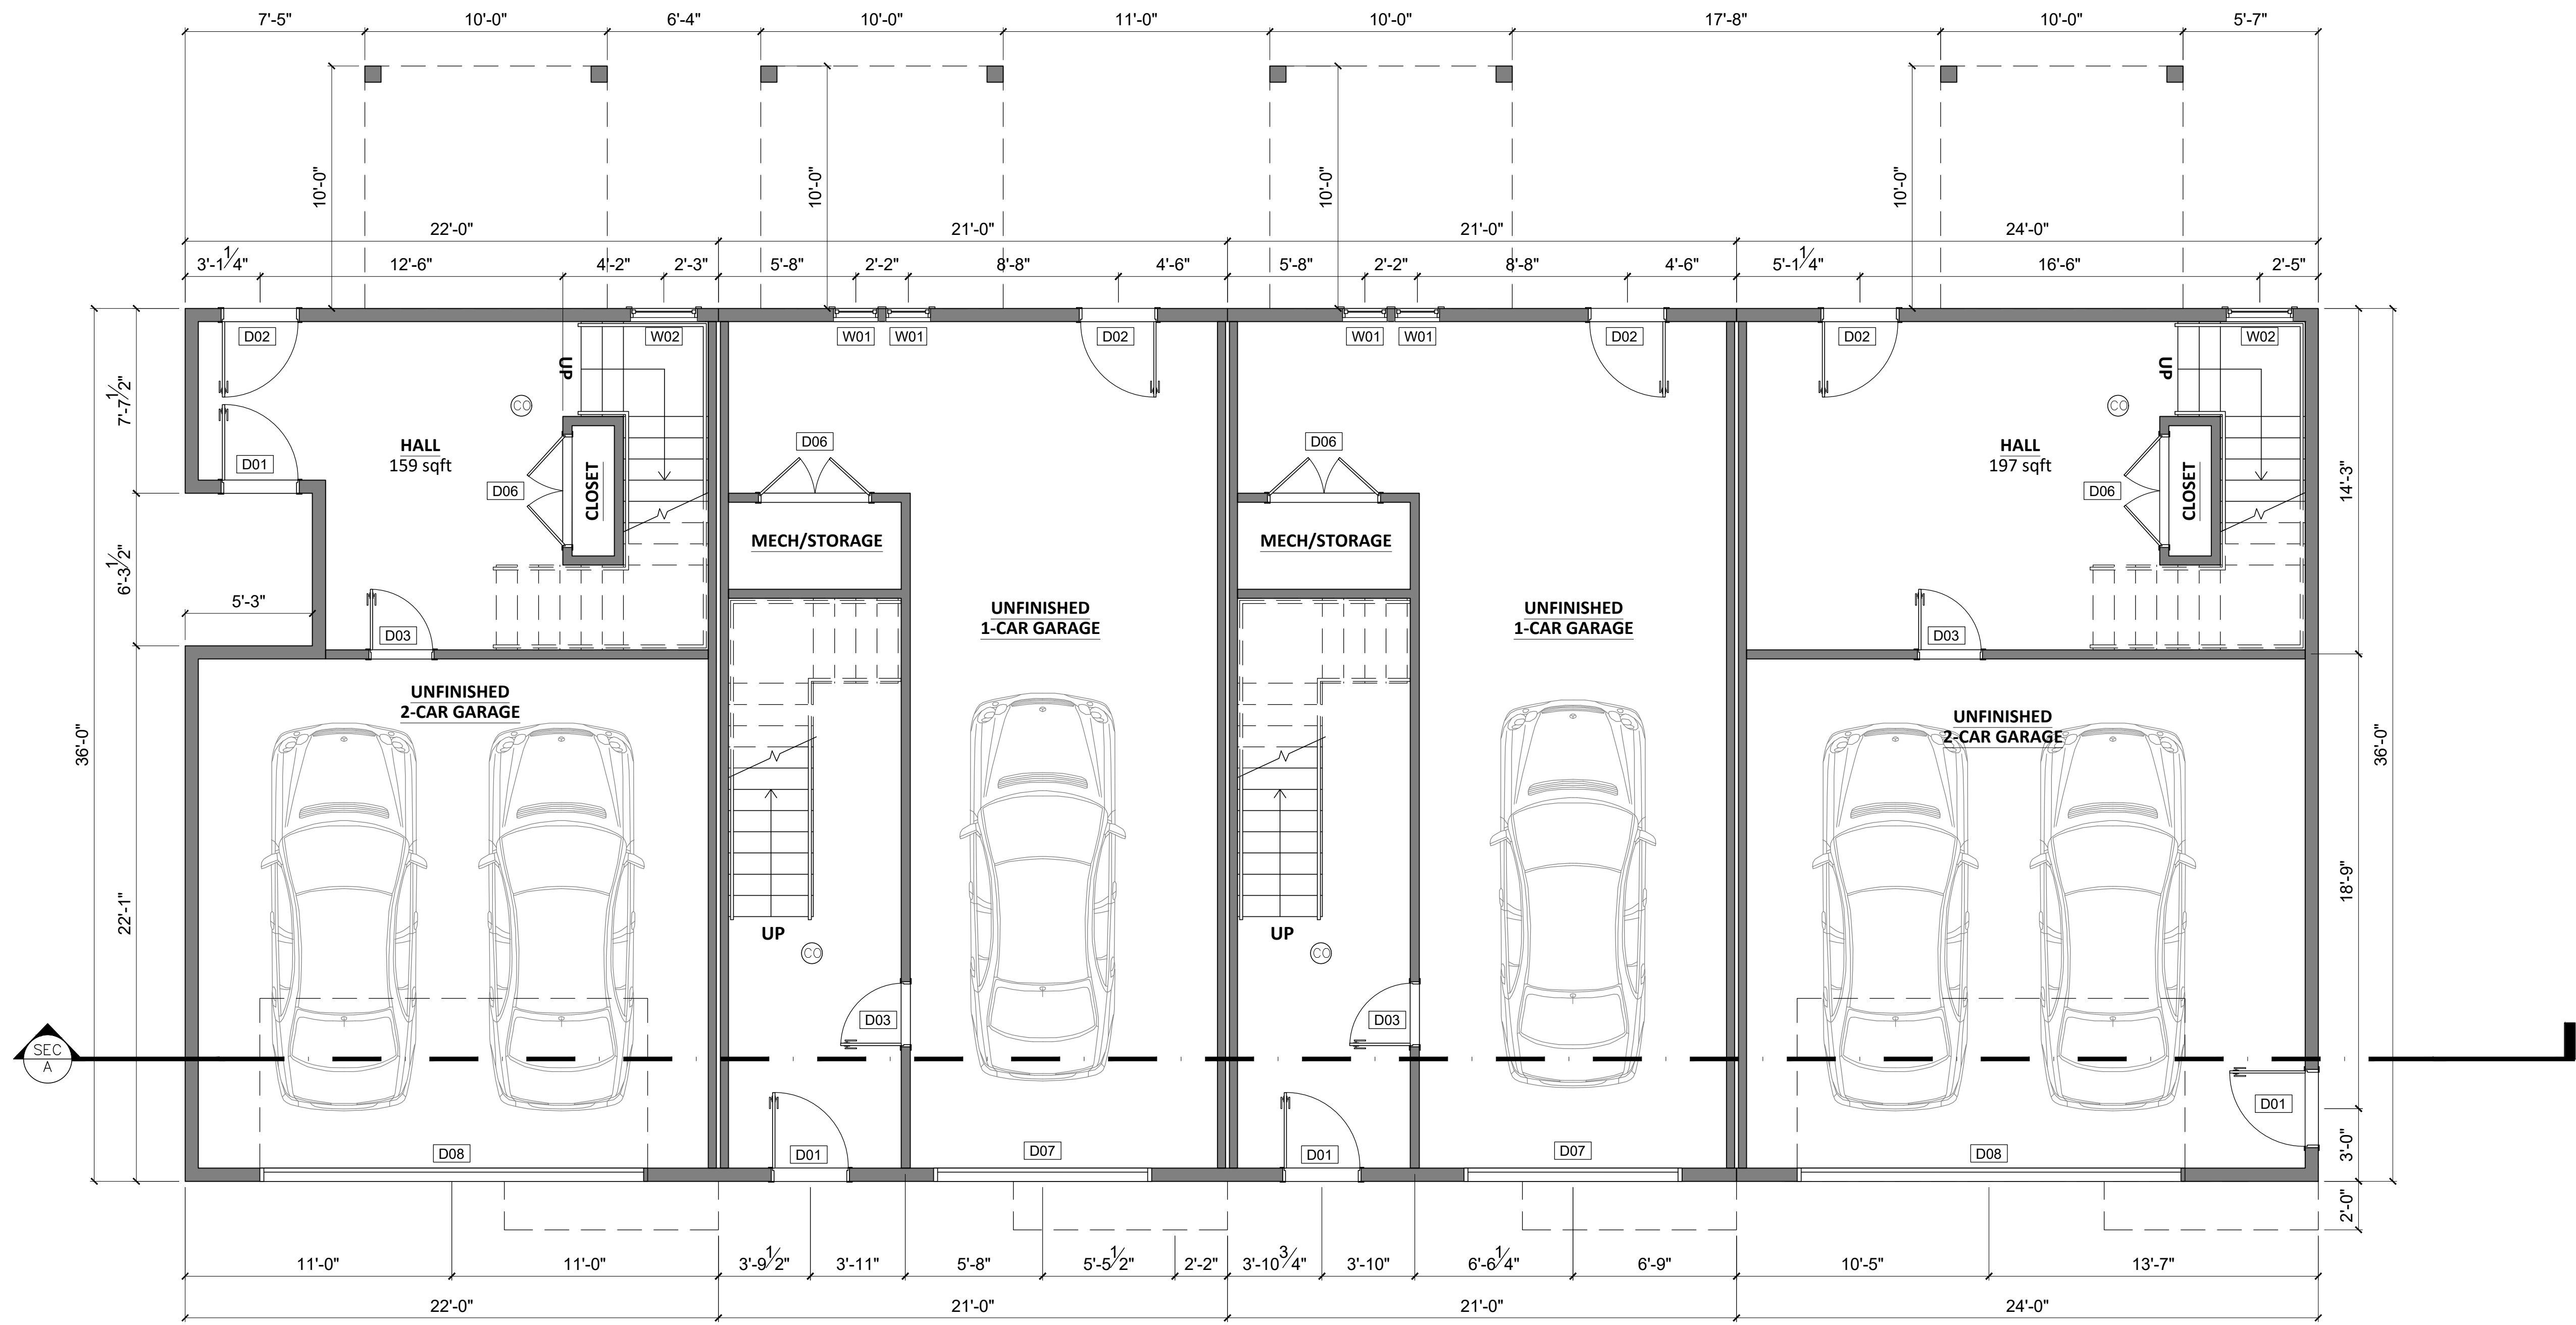

4 4-UNIT GROUND LEVEL
1/4" = 1'-0"




5 4-UNIT FIRST LEVEL
1/4" = 1'-0"



6 4-UNIT SECOND LEVEL
1/4" = 1'-0"

UNITS 1, 2, 3, 4
ELEVATIONS


88 DYER ST
ROCKLAND, MA

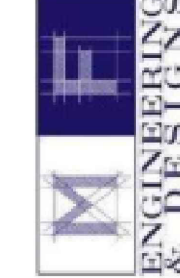

7 4-UNIT SOUTH ELEVATION
1/4" = 1'-0"



8 4-UNIT NORTH ELEVATION
1/4" = 1'-0"

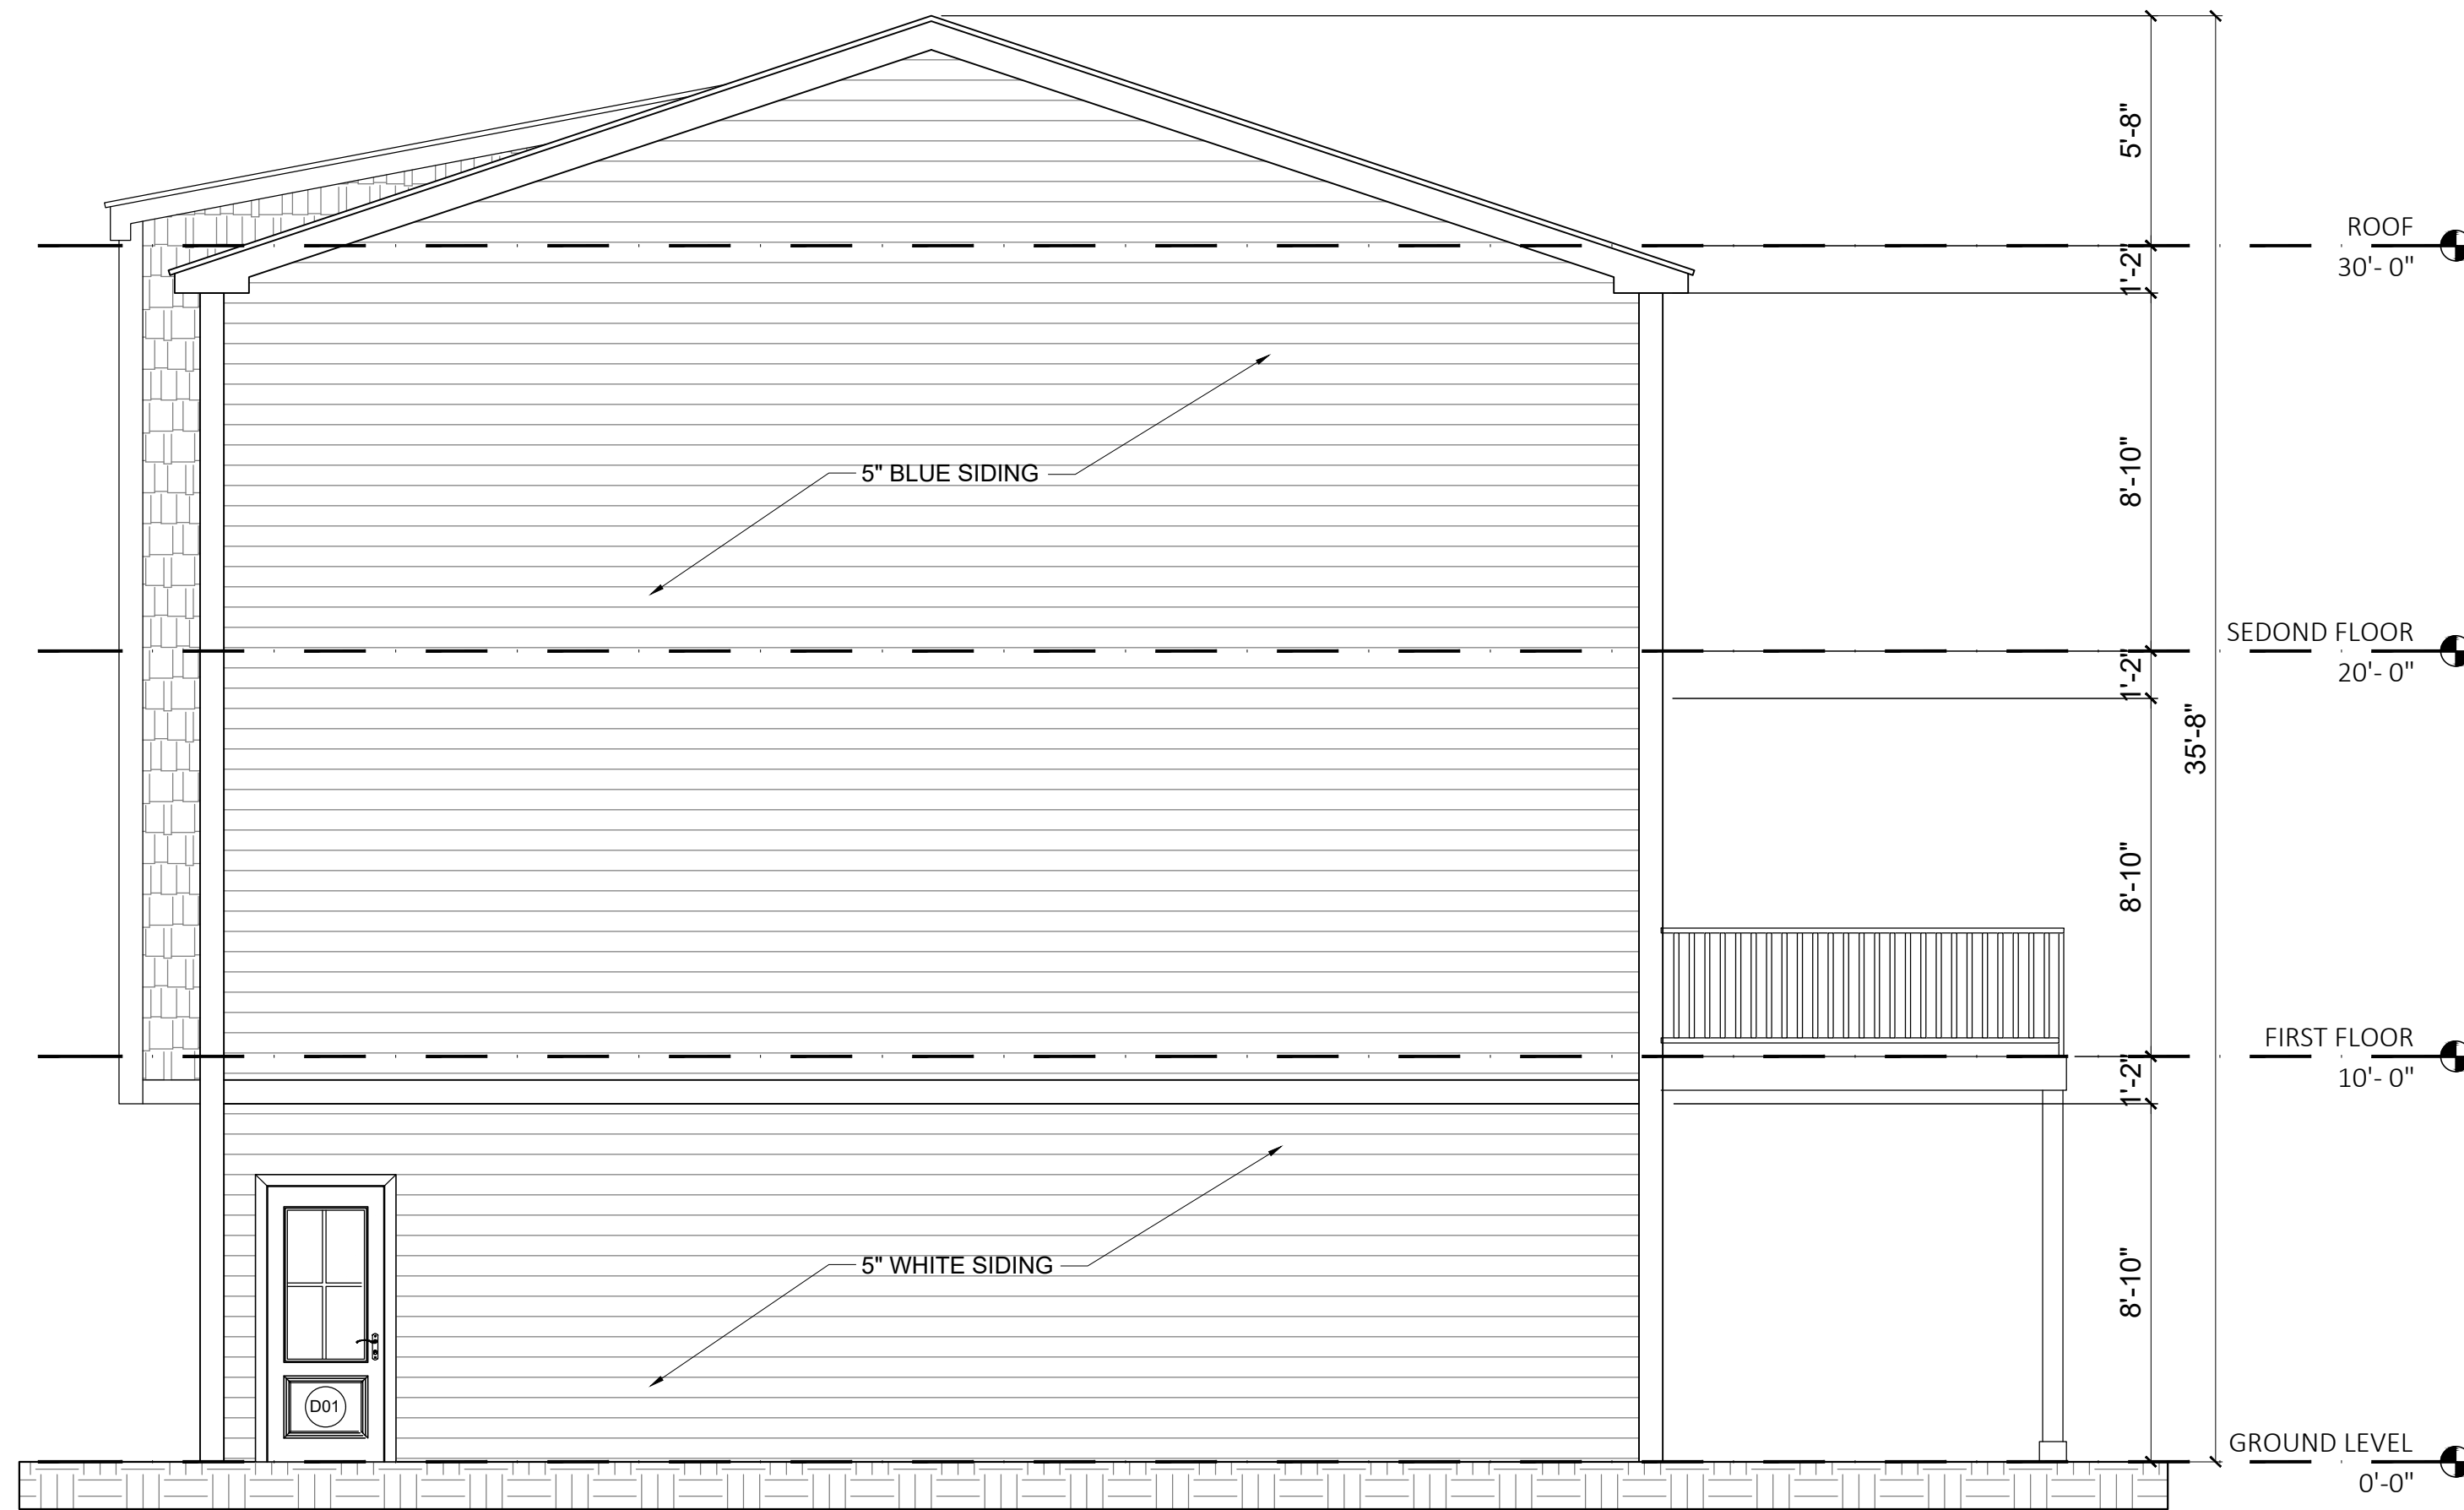

9 4-UNIT EAST ELEVATION
1/4" = 1'-0"



10 4-UNIT WEST ELEVATION
1/4" = 1'-0"



11 SECTION A
1/4" = 1'-0"

SHEET NUMBER

9

DATE: 22 OCT 2021

SCALE: AS INDICATED

DRAWN BY:


UNITS 1, 2, 3, 4
ELEVATIONS &
SECTION

88 DYER ST
ROCKLAND, MA


MF ENGINEERING & DESIGN INC.


142 FISHER STREET
WESTBOROUGH, MA 01581
EMAIL: CARLOS.FERRERA@MF-ENG.COM
PHONE: (508) 331-7261



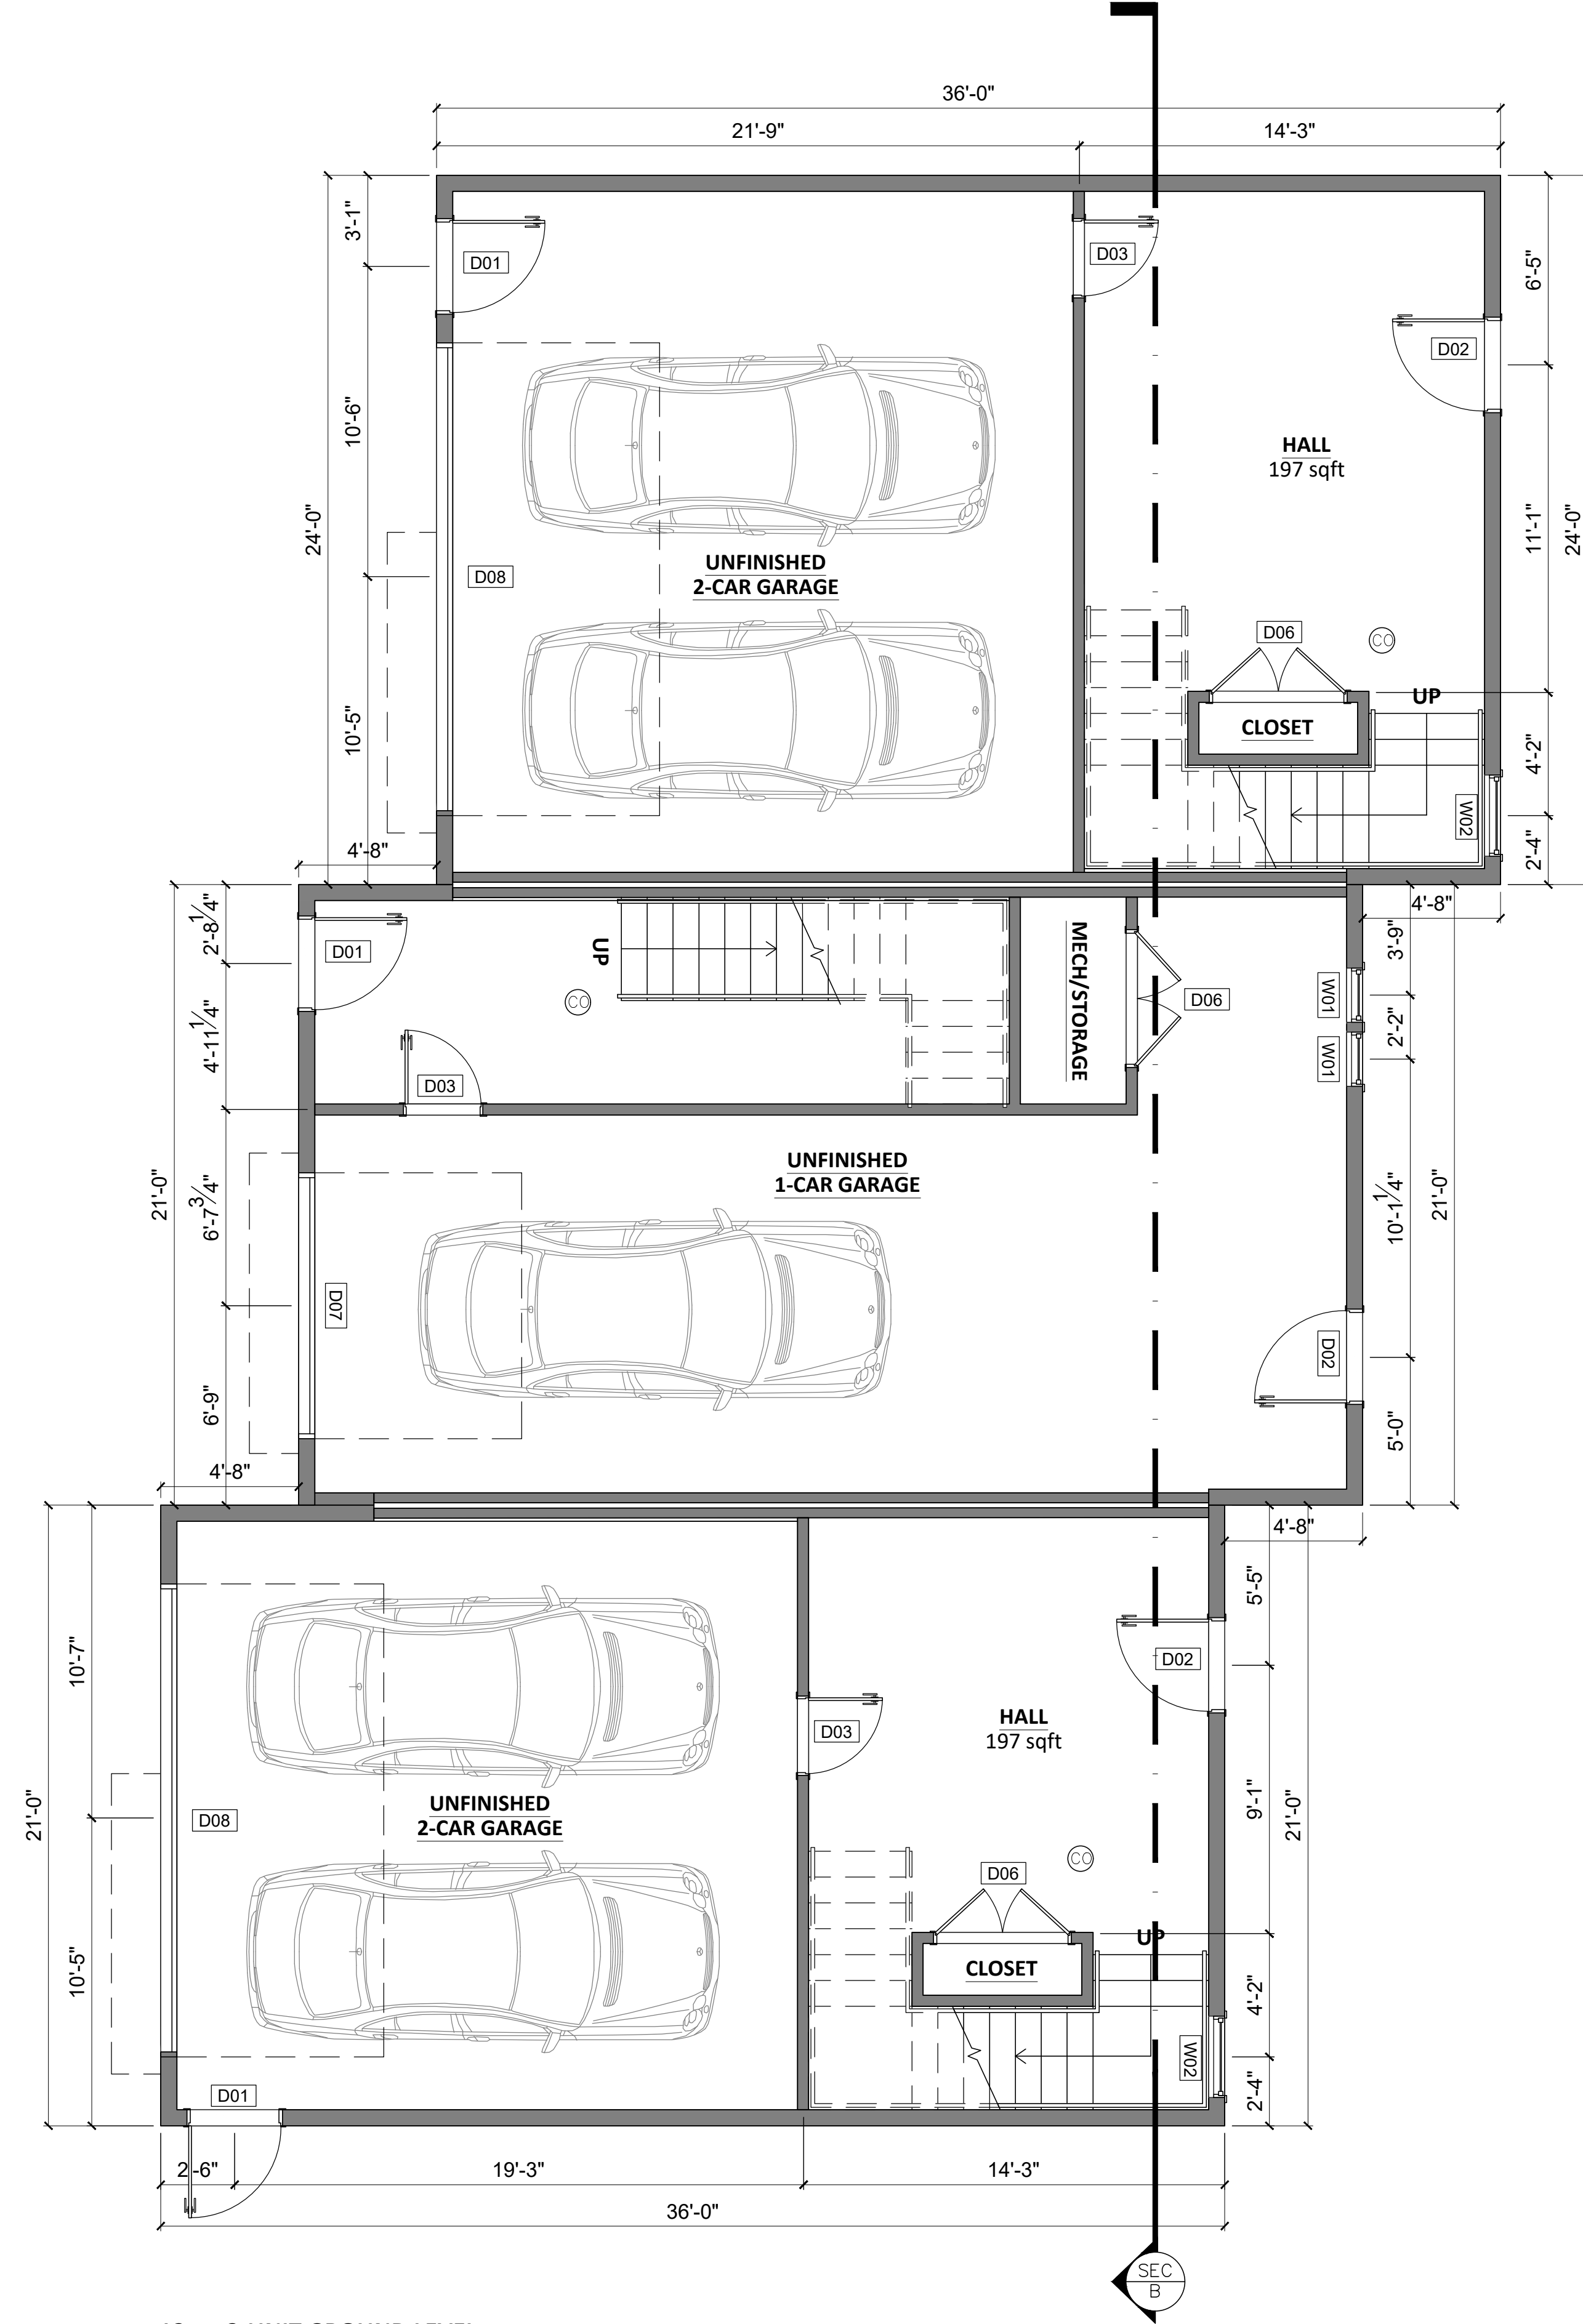

12 3-UNIT GROUND LEVEL
1/4" = 1'-0"

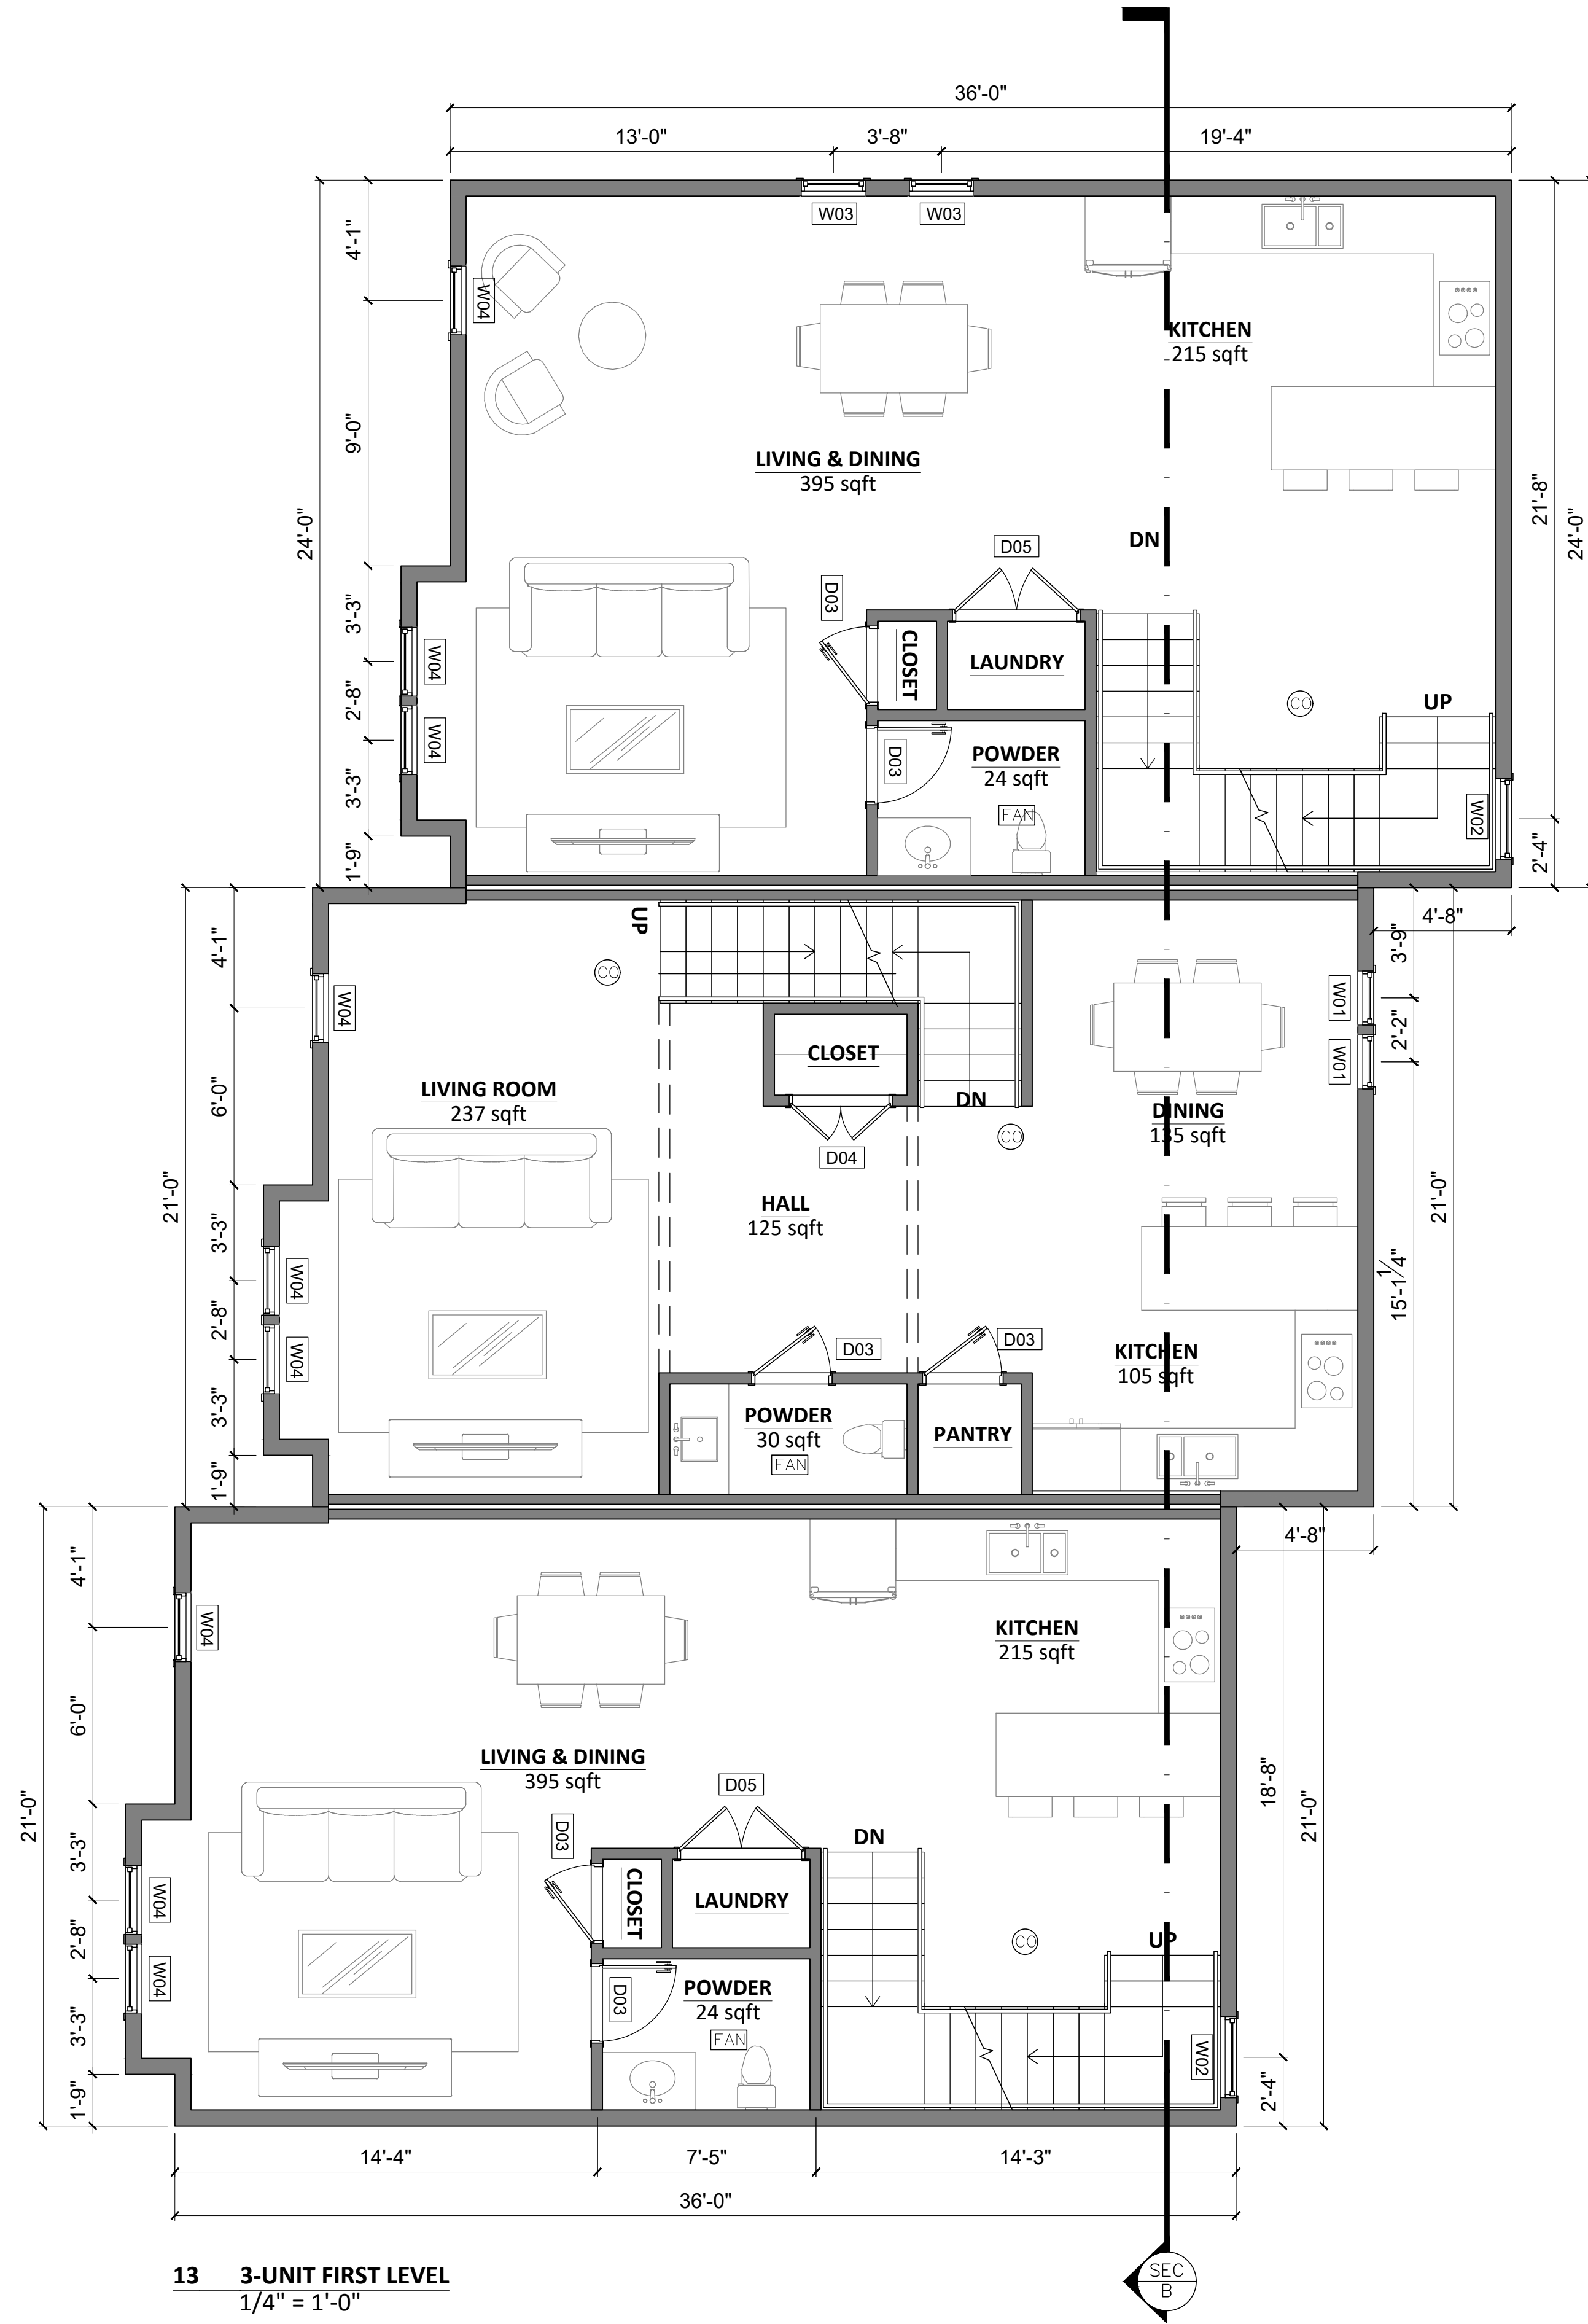

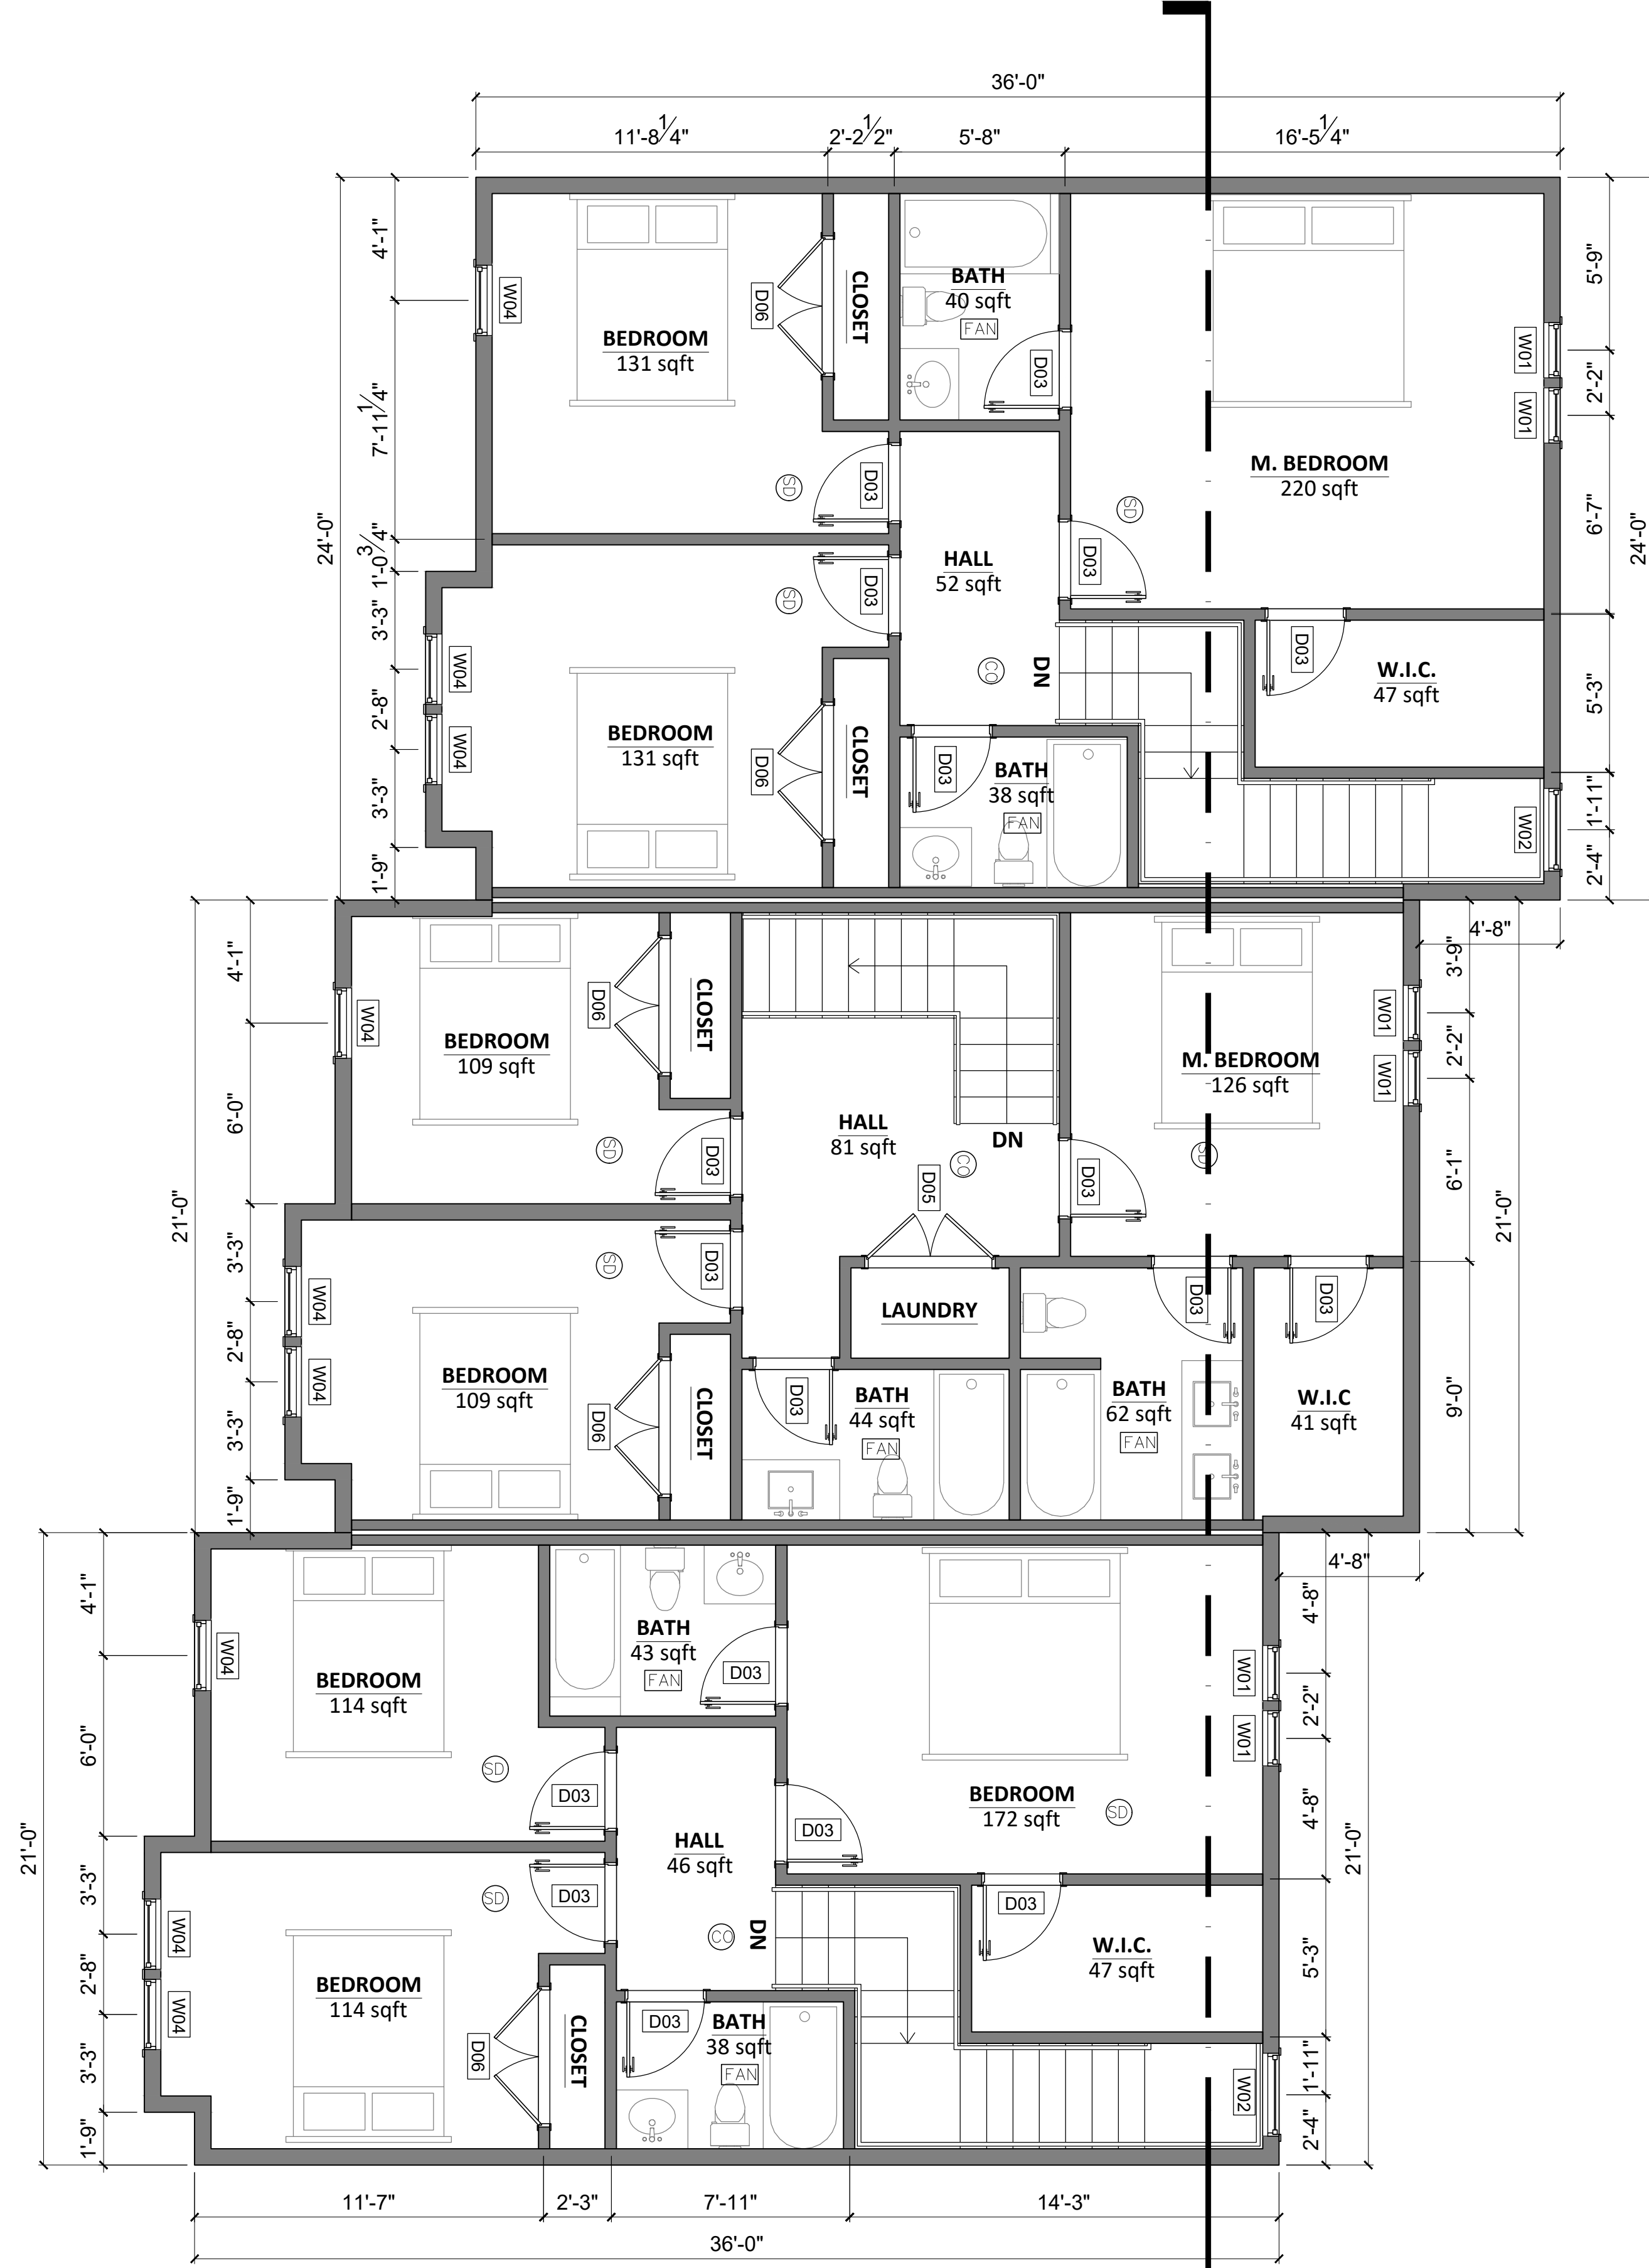


14 3-UNIT SECOND LEVEL
1/4" = 1'-0"




16 **3-UNIT WEST ELEVATION**
1/4" = 1'-0"



15 **3-UNIT EAST ELEVATION**
1/4" = 1'-0"

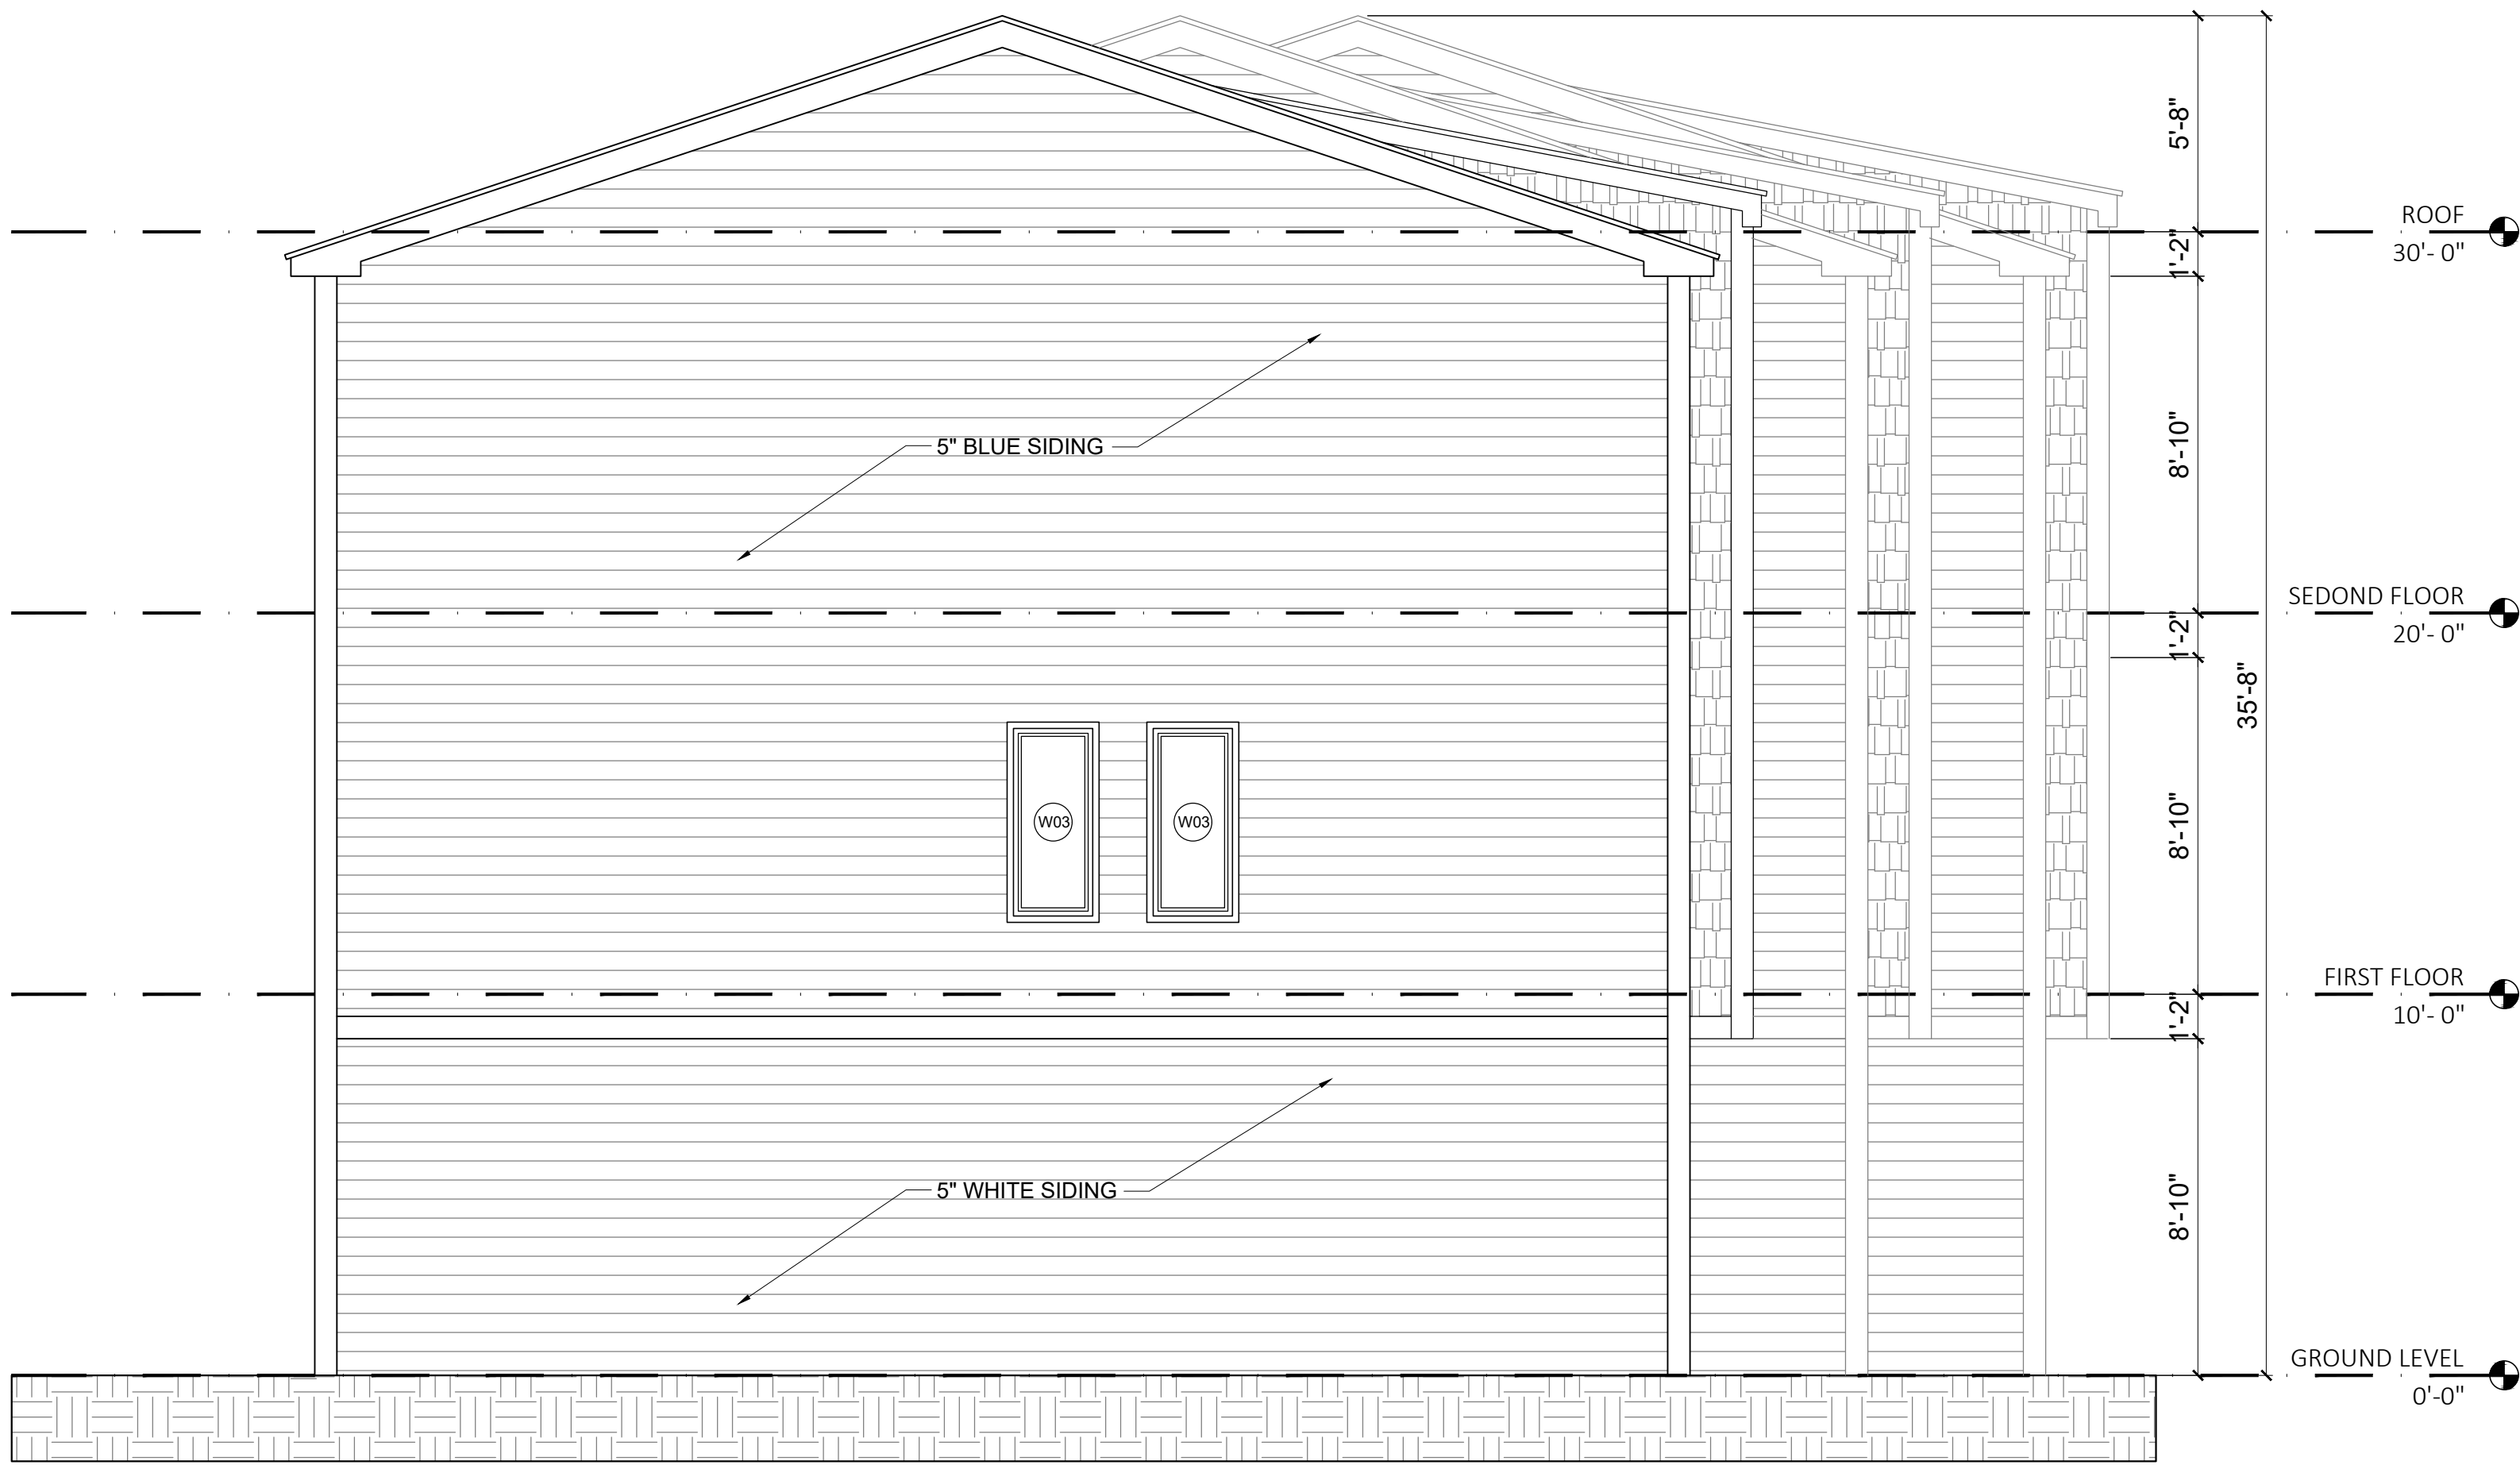

17 3-UNIT NORTH ELEVATION
1/4" = 1'-0"

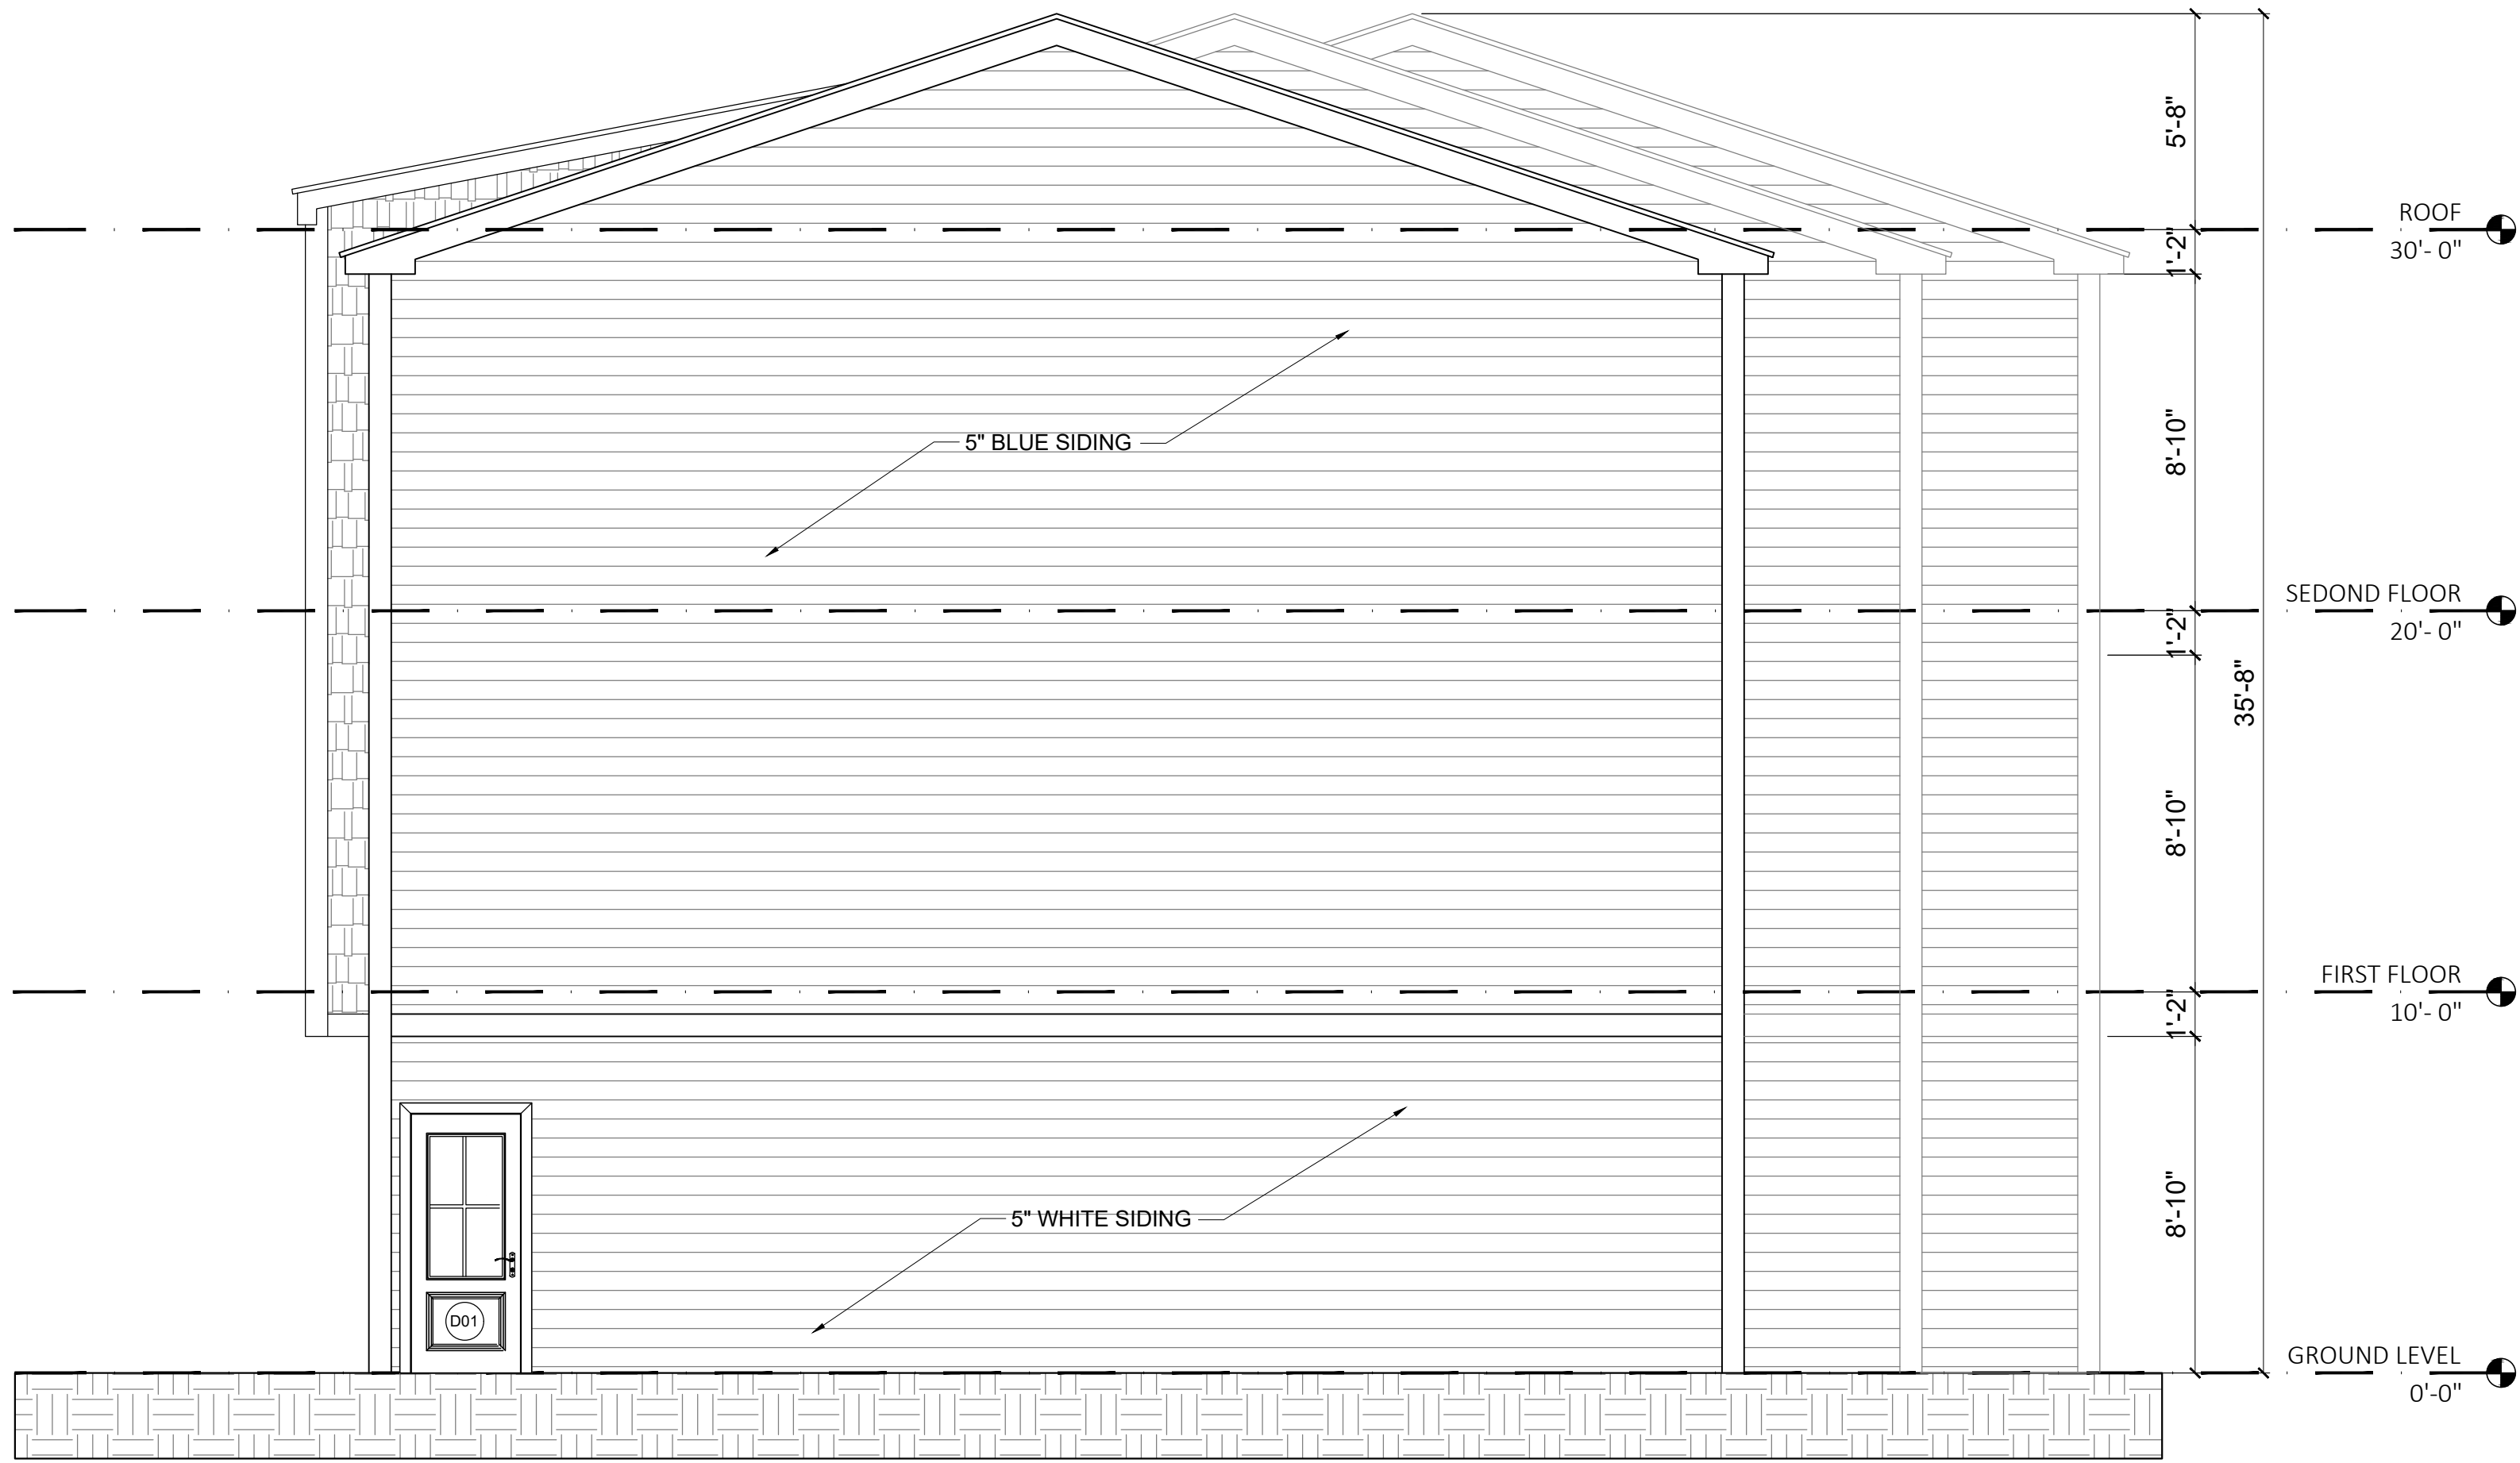

18 3-UNIT SOUTH ELEVATION
1/4" = 1'-0"

AREAS		
UNIT	BEDROOMS	AREA (sqft)
1	3	1,860
2	2	1,704
3	2	1,704
4	3	2,075
5	2	2,068
6	2	1,704
7	2	1,815

WINDOW SCHEDULE					
TAG	UNITS	SIZE (L x H)	SILL HEIGHT	TYPE	SUPPLIER
W01	20	1'-10" x 4'-0"	3'-0"	Double hung	UNITED Window & Door
W02	12	2'-9" x 4'-10"	2'-2"	Casement	UNITED Window & Door
W03	6	2'-2" x 5'-0"	2'-0"	Casement	UNITED Window & Door
W04	46	2'-4" x 5'-2"	1'-10"	Double hung	UNITED Window & Door
W05	4	2'-4" x 1'-7"	0'-3"	Fixed Panel	UNITED Window & Door
W06	4	2'-4" x 4'-9"	2'-0"	Double hung	UNITED Window & Door
W07	2	1'-10" x 4'-0"	3'-0"	Double hung	UNITED Window & Door

NOTE: Verify all sizes and rough openings prior to ordering windows.

DOOR SCHEDULE					
TAG	UNITS	SIZE (L x H)	TYPE	DESCRIPTION	SUPPLIER
D01	7	3'-0" x 6'-8"	Exterior	Entrance door	Therma-Tru Doors
D02	11	3'-0" x 6'-8"	Exterior	Entrance door w/ glass panel	Therma-Tru Doors
D03	63	2'-6" x 7'-0"	Interior	Panel door	Jeld Wen windows & doors
D04	3	3'-3" x 7'-0"	Interior	Double panel door	Jeld Wen windows & doors
D05	7	4'-1" x 7'-0"	Interior	Double panel door	Jeld Wen windows & doors
D06	20	4'-5" x 7'-0"	Interior	Double panel door	Jeld Wen windows & doors
D07	3	9'-0" x 7'-0"	Exterior	Garage door	Mortland Door Systems
D08	4	16'-6" x 7'-0"	Exterior	Garage door	Mortland Door Systems

NOTE: Verify all sizes and rough openings prior to ordering doors.

LEGEND:

- Smoke detector
- Carbon monoxide detector
- Fan to be vented directly outside

GENERAL NOTES

- All exterior walls are 6 ³/₄"
- All interior walls are 4 ¹/₂"
- Foundation walls are 10"
- Dimensions to the outside (perimeter) walls are to face of studs or exterior face of the foundation wall

20 SCHEDULES AND NOTES

SHEET NUMBER

DATE: 22 OCT 2021


SCALE: AS INDICATED

DRAWN BY:

UNITS 5, 6, 7
ELEVATIONS

88 DYER ST
ROCKLAND, MA

MF ENGINEERING & DESIGN INC.

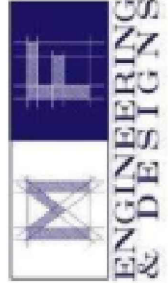

142 FISHER STREET
WESTBOROUGH, MA 01581
EMAIL: CARLOS.FERRERA@MF-ENG.COM
PHONE: (508) 331-7261

19 SECTION B
1/4" = 1'-0"

