




UNIT 1
GRD LEVEL
185 sqft

UNIT 2
GRD LEVEL
187 sqft

UNIT 3
GRD LEVEL
164 sqft

UNIT 4
GRD LEVEL
178 sqft

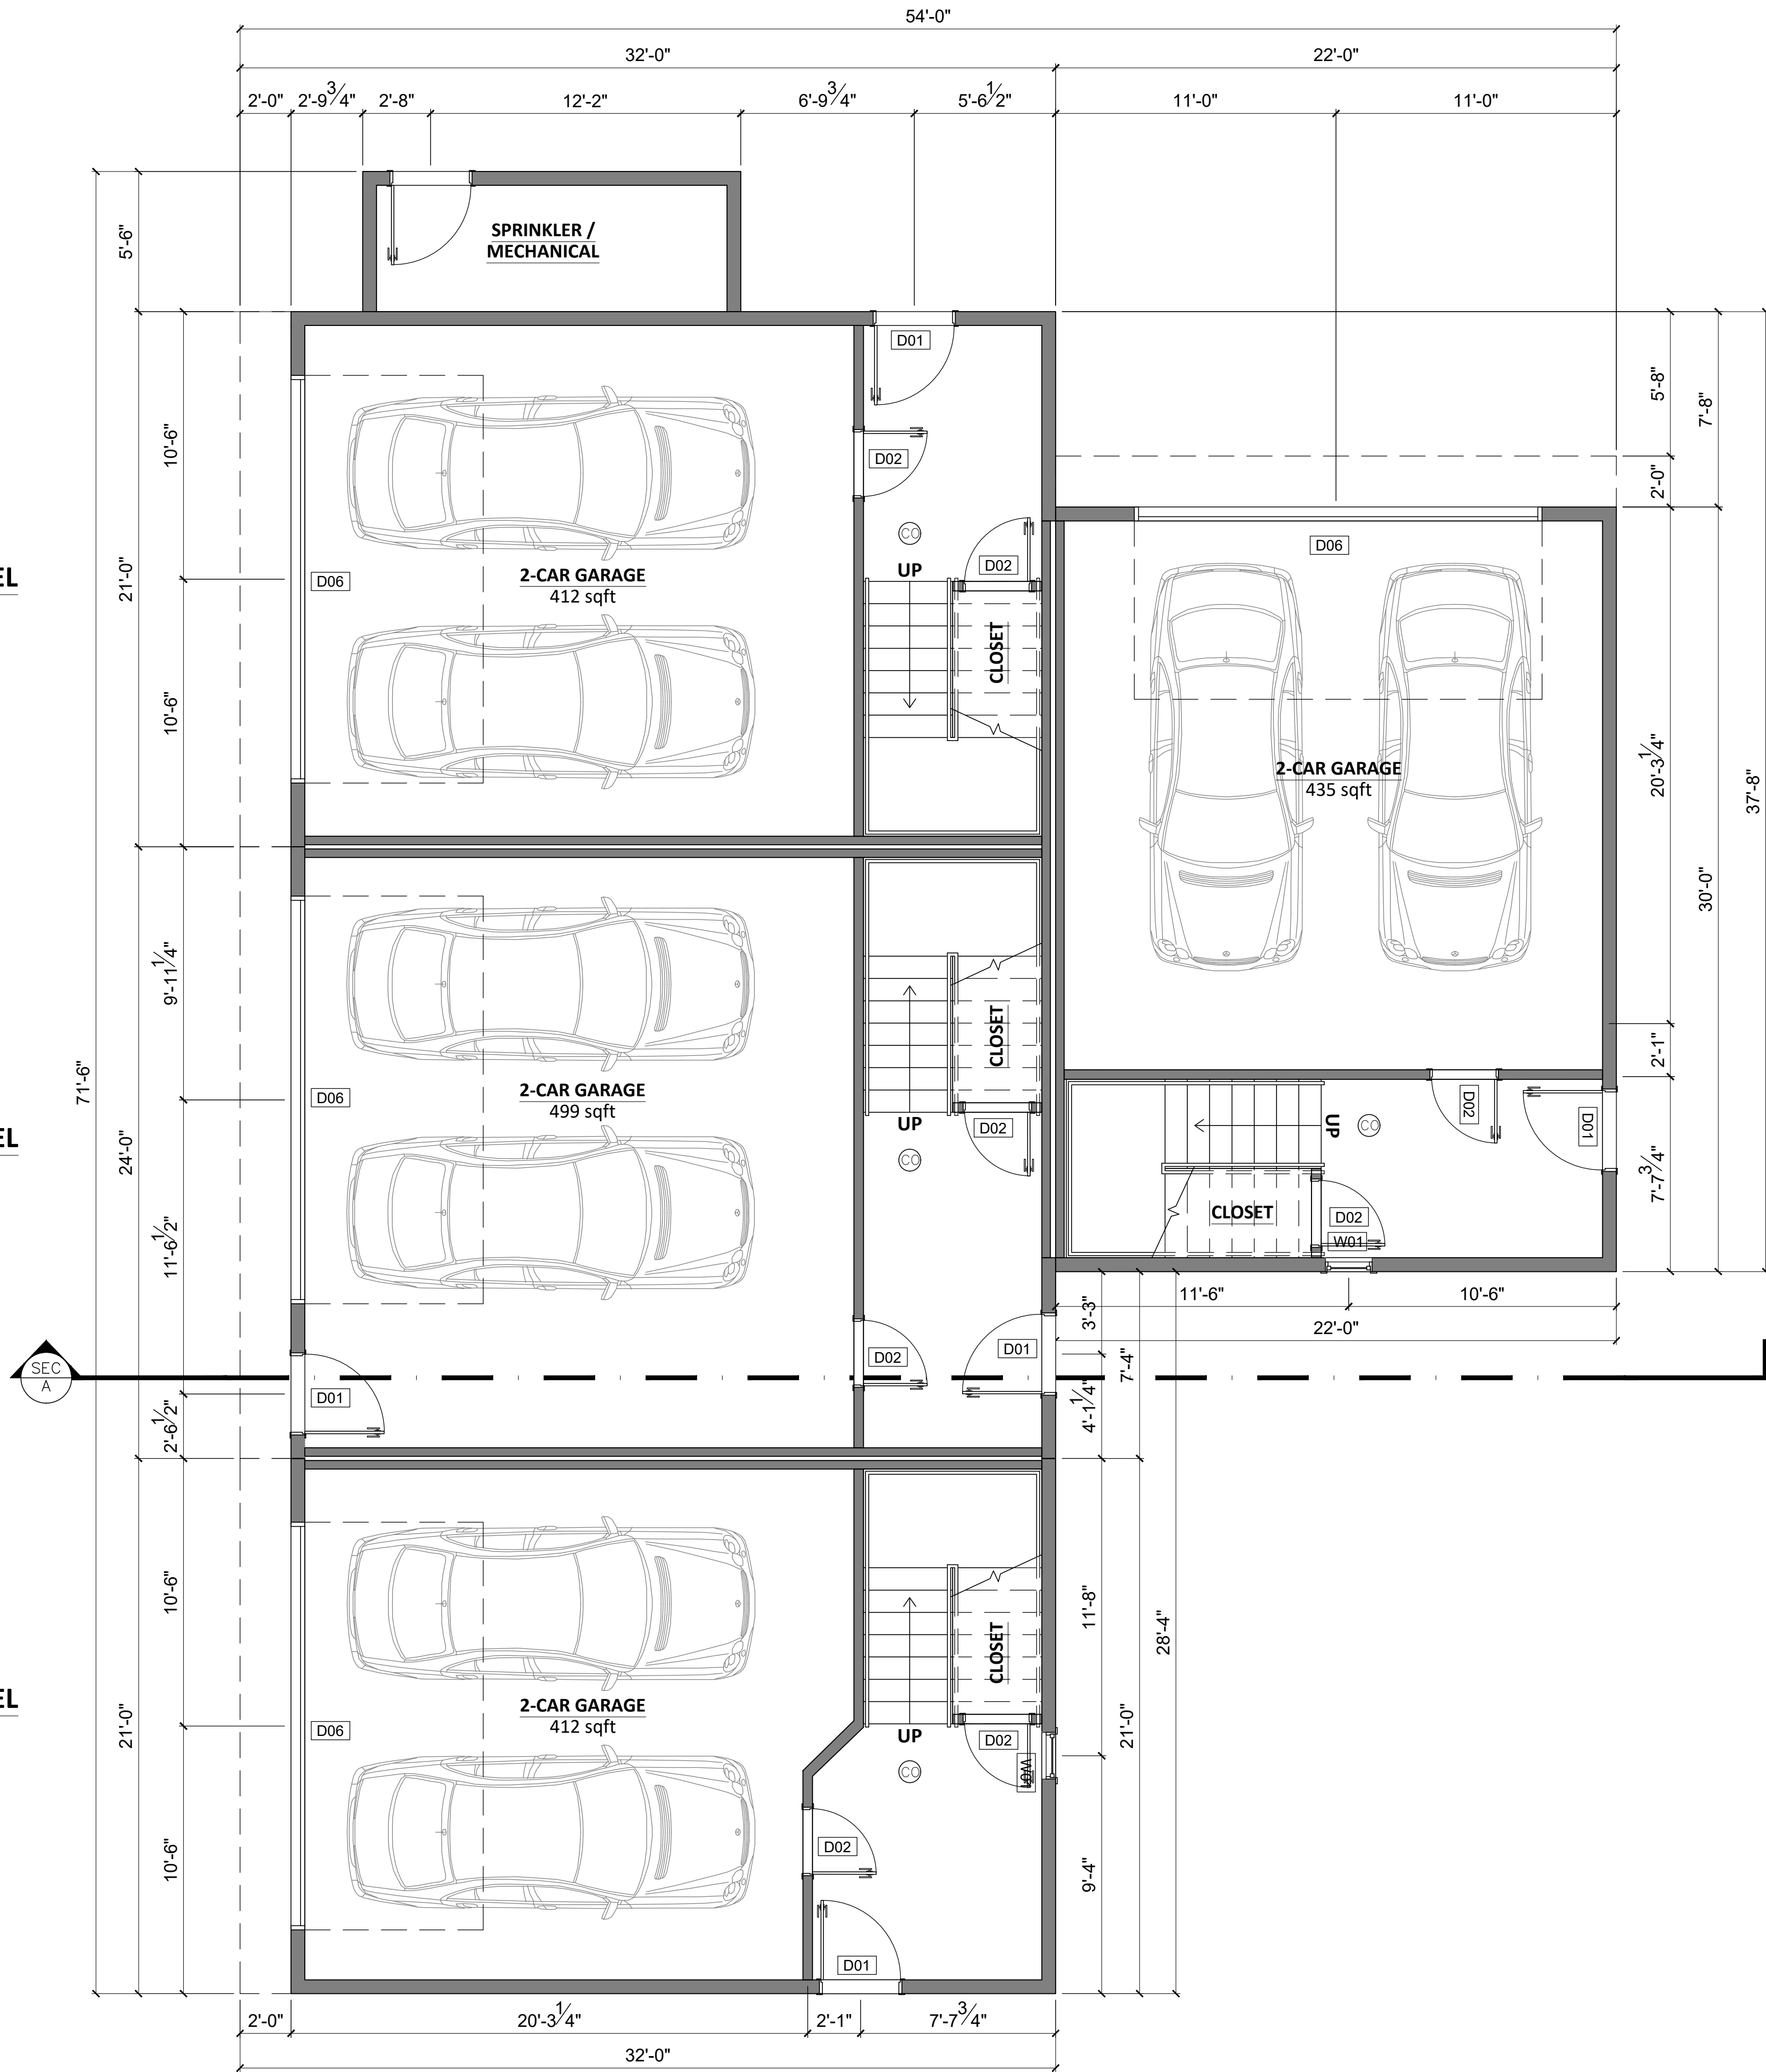


1 UNITS 1, 2, 3, 4 GRD LEVEL
1/4" = 1'-0"

UNIT 3
1ST LEVEL
672 sqft

UNIT 2
1ST LEVEL
768 sqft

UNIT 1
1ST LEVEL
672 sqft

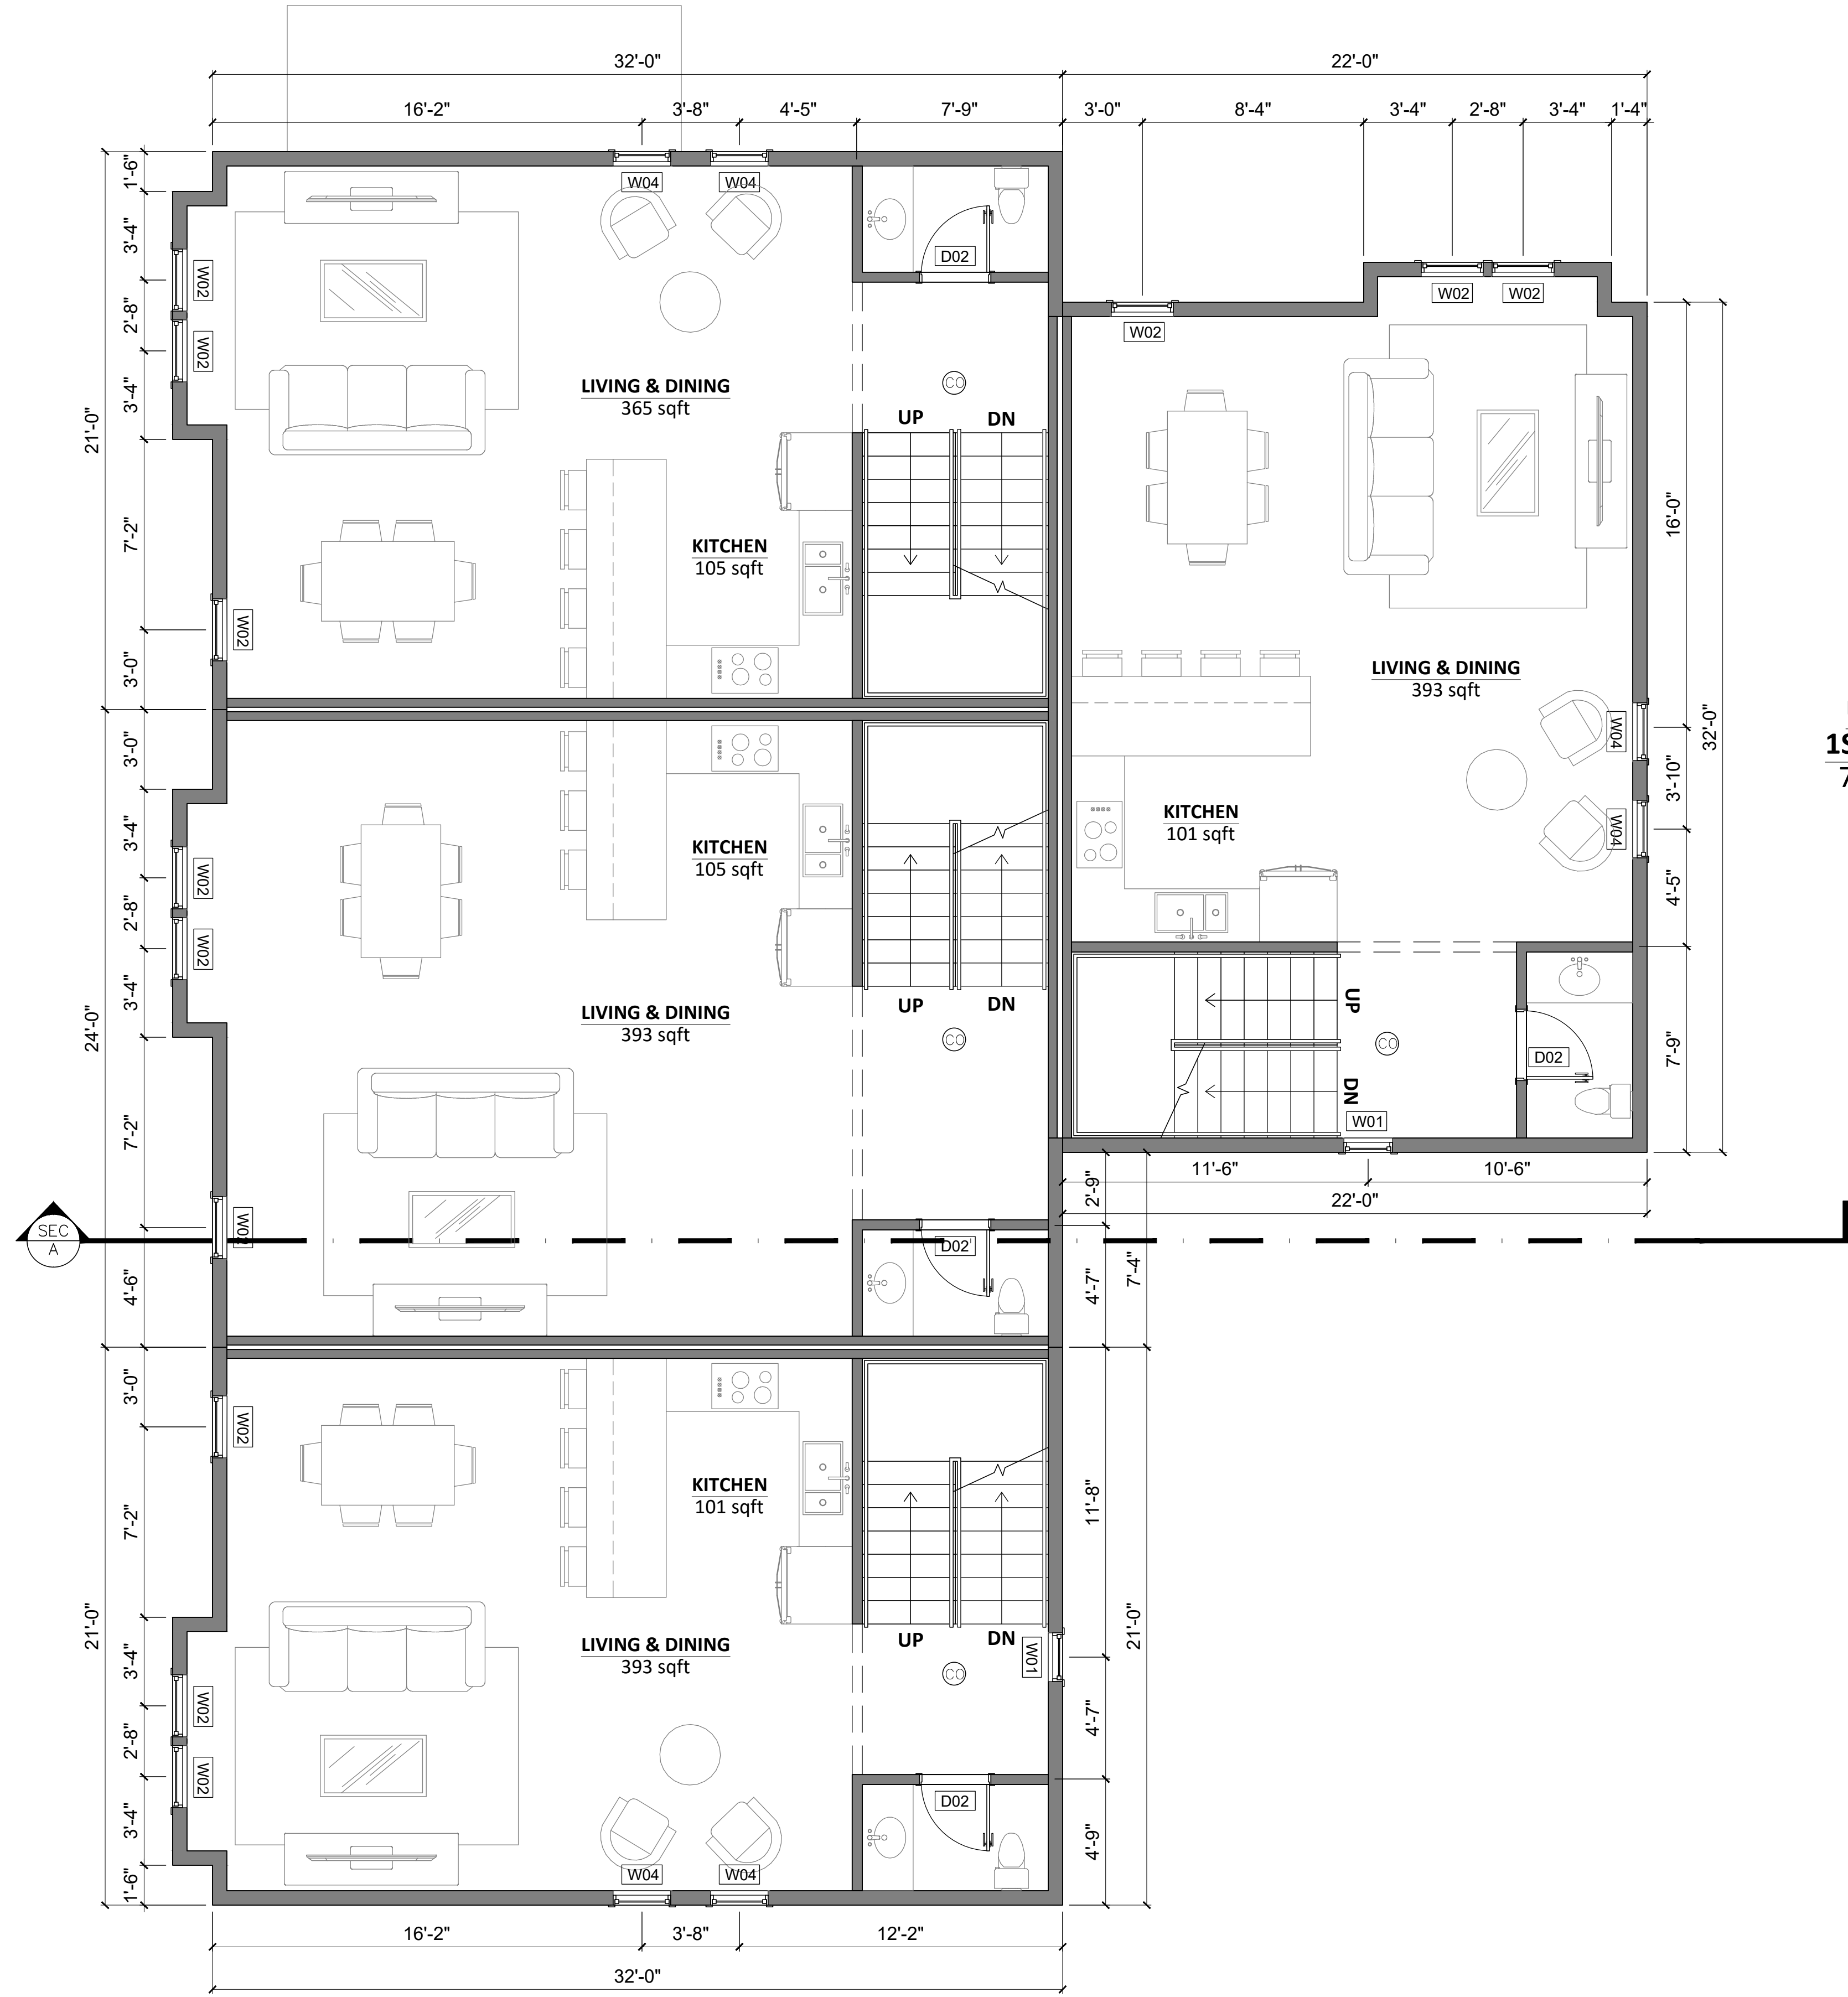

2 UNITS 1, 2, 3, 4 1ST LEVEL
1/4" = 1'-0"

UNIT 4
1ST LEVEL
704 sqft



UNIT 3
2ND LEVEL
672 sqft

UNIT 2
2ND LEVEL
768 sqft

UNIT 1
2ND LEVEL
672 sqft



3 UNITS 1, 2, 3, 4 2ND LEVEL
1/4" = 1'-0"

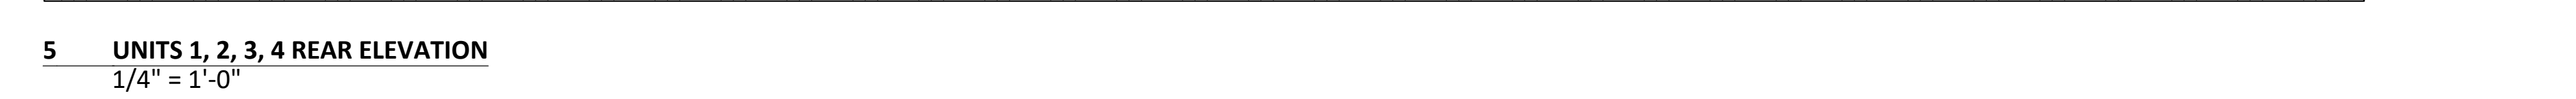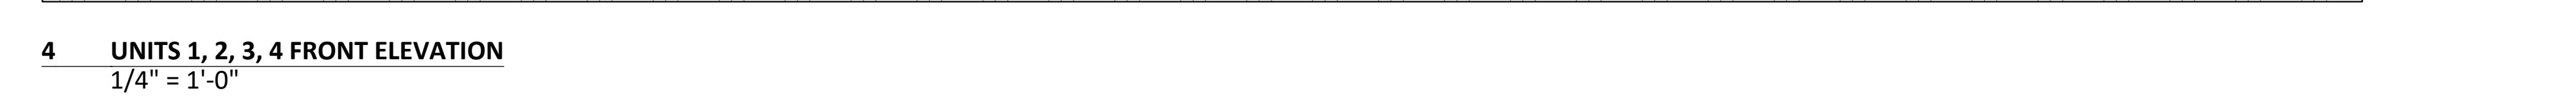

DRAWN BY:

88 DYER ST
ROCKLAND, MA

WESTBOROUGH, MA 01581
EMAIL: CARLOS.FERREIRA@MF-ENG.COM
PHONE: (508) 331-7261



6 UNITS 1, 2, 3, 4 SIDE ELEVATION
1/4" = 1'-0"



7 UNITS 1, 2, 3, 4 SIDE ELEVATION
1/4" = 1'-0"



8 UNIT 2 SECTION A
1/4" = 1'-0"

AREAS		
UNIT	BEDROOMS	AREA (sqft)
1	2	1,530
2	2	1,723
3	2	1,508
4	2	1,601

WINDOW SCHEDULE					
TAG	UNITS	SIZE (L x H)	SILL HEIGHT	TYPE	SUPPLIER
W01	6	1'-10" x 4'-0"	3'-0"	Double hung	UNITED Window & Door
W02	23	2'-4" x 5'-2"	2'-2"	Double hung	UNITED Window & Door
W03	1	2'-4" x 1'-10"	5'-2"	Awning	UNITED Window & Door
W04	6	2'-2" x 5'-0"	2'-0"	Casement	UNITED Window & Door

NOTE: Verify all sizes and rough openings prior to ordering windows.

DOOR SCHEDULE					
TAG	UNITS	SIZE (L x H)	TYPE	DESCRIPTION	SUPPLIER
D01	5	3'-0" x 7'-0"	Exterior	Entrance door	Therma-Tru Doors
D02	30	2'-6" x 7'-0"	Interior	Panel door	Jeld Wen windows & doors
D03	2	3'-7" x 7'-0"	Interior	Double panel door	Jeld Wen windows & doors
D04	3	4'-5" x 7'-0"	Interior	Double panel door	Jeld Wen windows & doors
D05	4	3'-0" x 7'-0"	Interior	Panel door	Jeld Wen windows & doors
D06	4	16'-0" x 7'-0"	Exterior	Garage door	Mortland Door Systems

NOTE: Verify all sizes and rough openings prior to ordering doors.

LEGEND:

- Smoke detector
- Carbon monoxide detector
- Fan to be vented directly outside

GENERAL NOTES

- All exterior walls are 6 1/2"
- All interior walls are 4 1/2"
- Foundation walls are 10"
- Dimensions to the outside (perimeter) walls are to face of studs or exterior face of the foundation wall

9 SCHEDULES AND NOTES

SHEET NUMBER

DATE: 22 OCT 2021


SCALE: AS INDICATED

DRAWN BY:

SECTION A
NOTES &
SCHEDULES

88 DYER ST
ROCKLAND, MA

MF ENGINEERING & DESIGN INC.

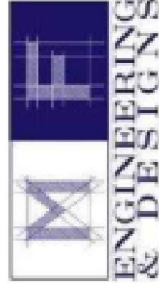

142 FISHER STREET
WESTBOROUGH, MA 01581
EMAIL: CARLOS.FERRERA@MF-ENG.COM
PHONE: (508) 331-7261