


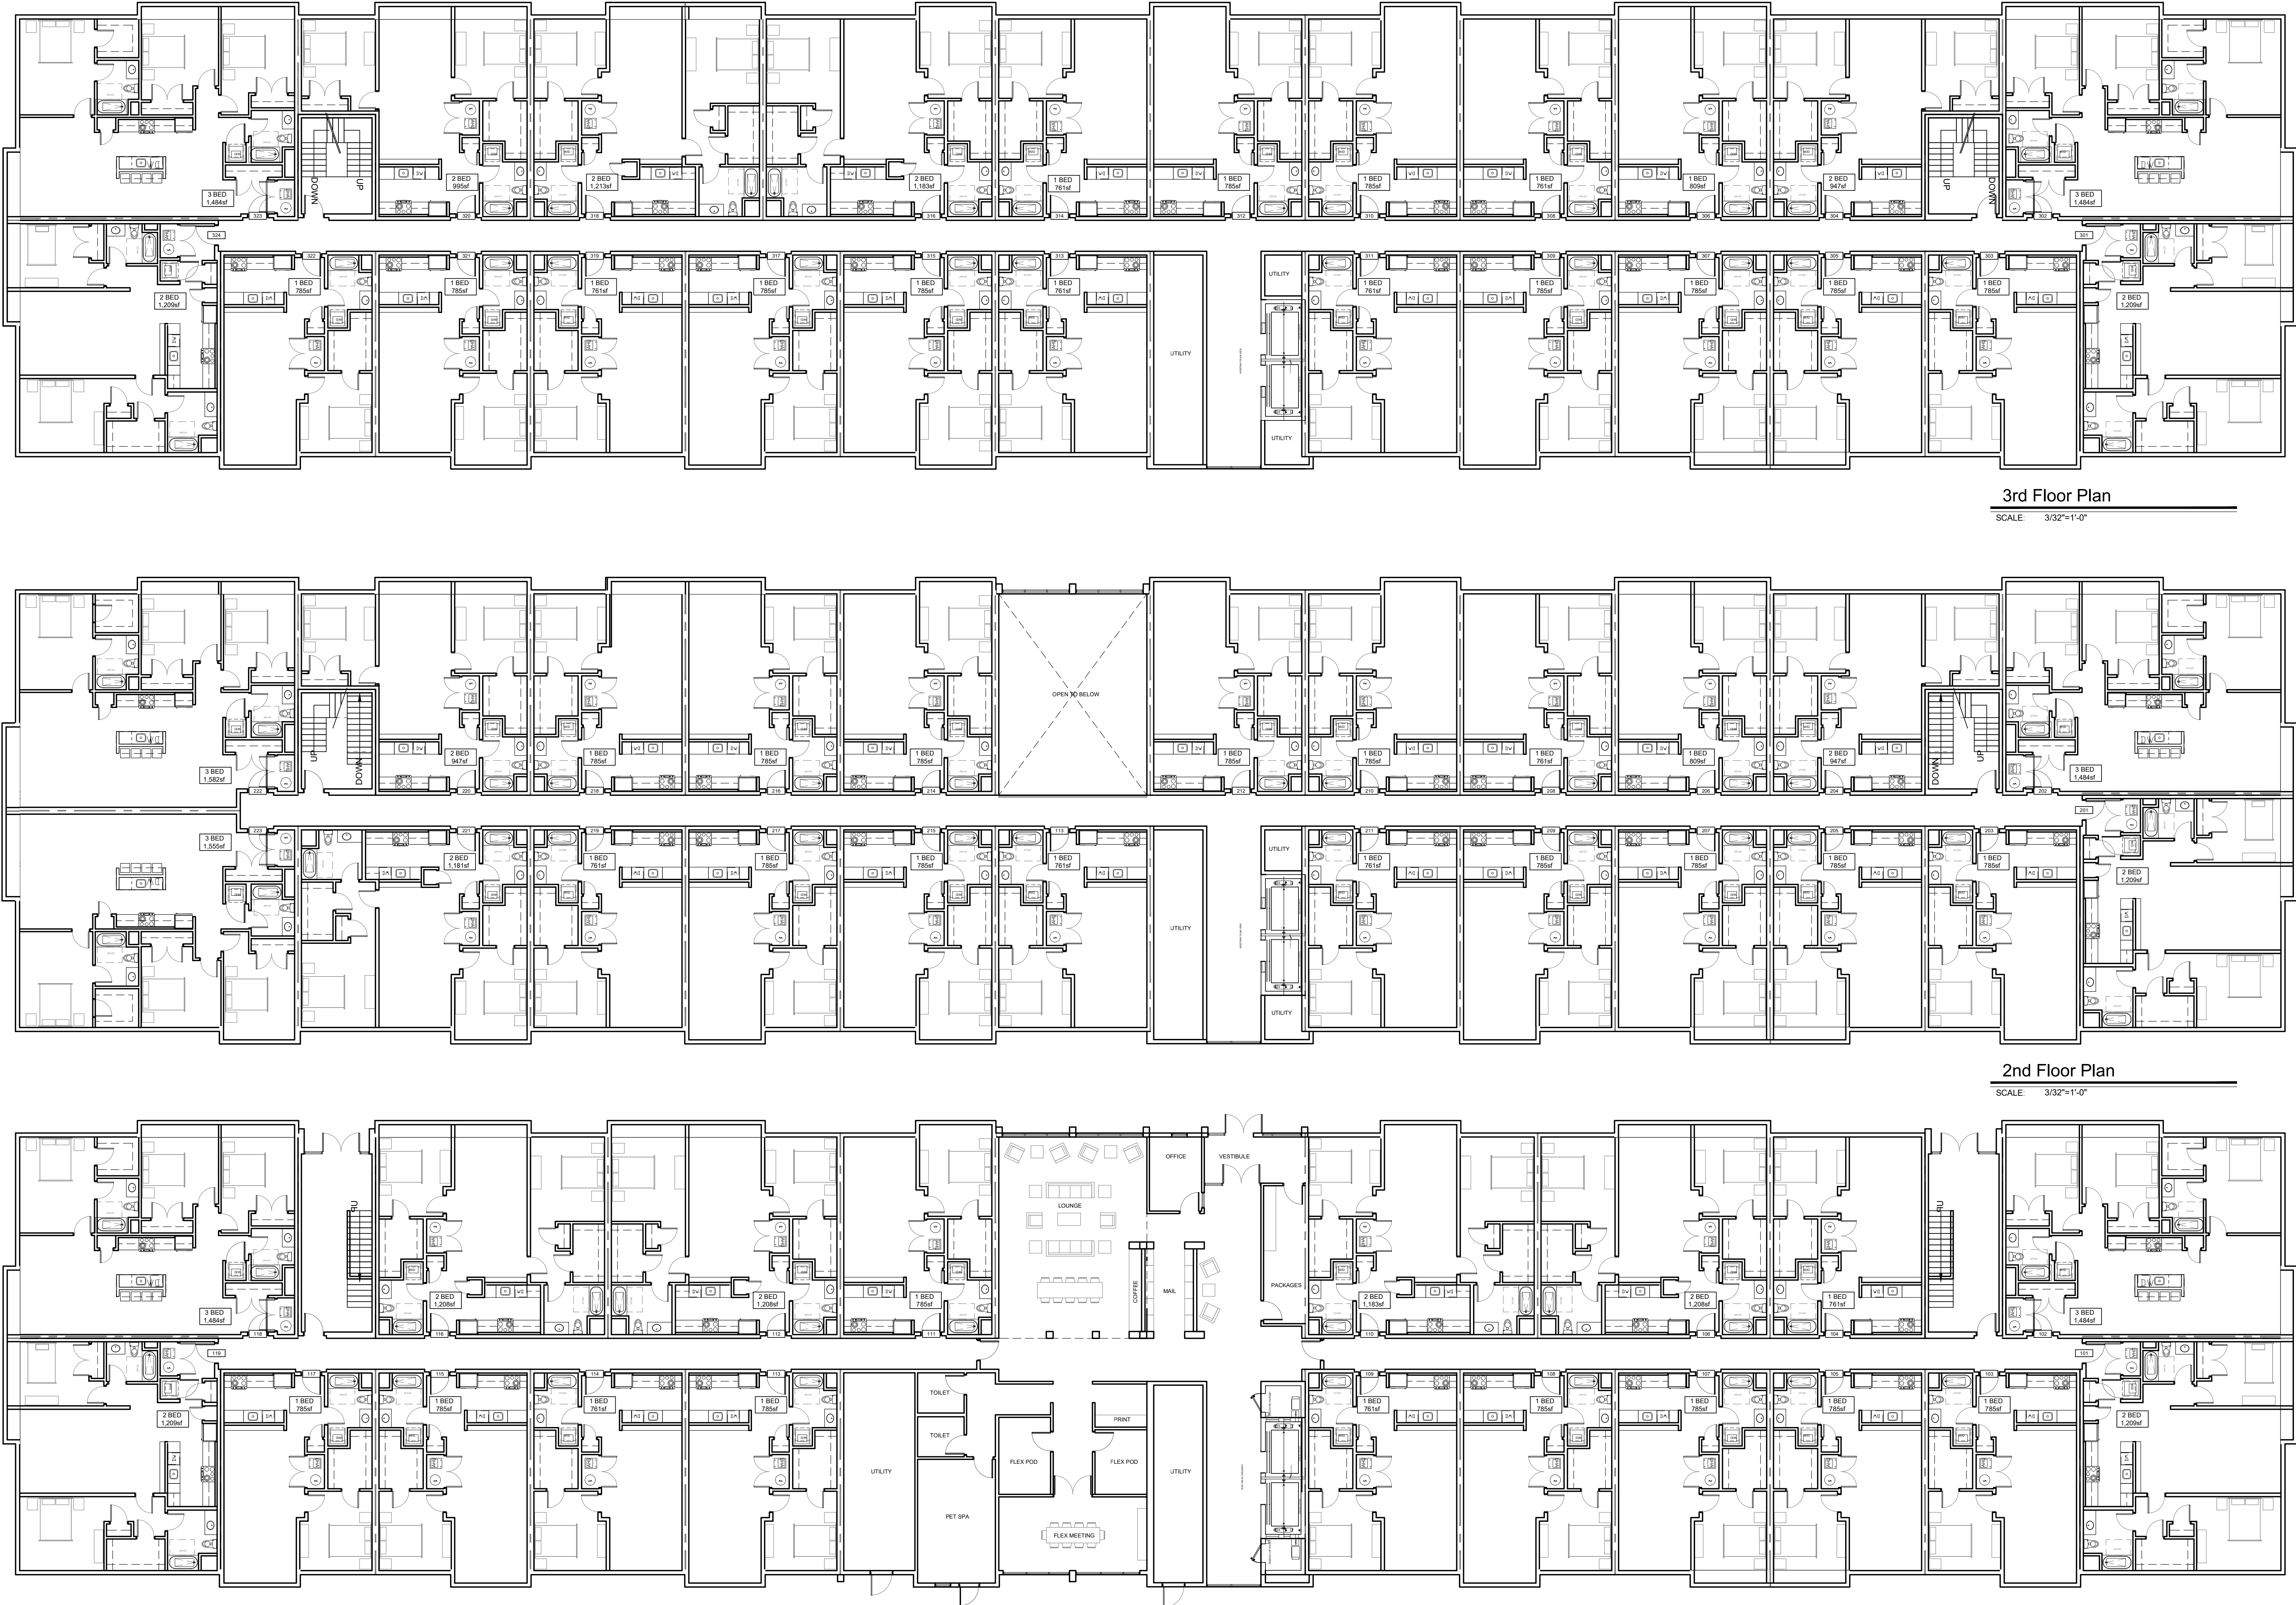

3rd Floor Plan

SCALE: 3/32"=1'-0"

2nd Floor Plan

SCALE: 3/32"=1'-0"

1st Floor Plan

SCALE: 3/32"=1'-0"

UNIT COUNT "BAR" BUILDING							
	1st	2nd	3rd	4th	5th	TOTAL	%
ONE BEDROOM	11	16	16	15	10	68	68.00%
TWO BEDROOM	6	4	6	4	3	23	23.00%
THREE BEDROOM	2	3	2	2	0	9	9.00%
TOTAL	19	23	24	21	13	100	



5th Floor Plan

SCALE: 3/32"=1'-0"



4th Floor Plan

SCALE: 3/32"=1'-0"

UNIT COUNT "BAR" BUILDING							
	1st	2nd	3rd	4th	5th	TOTAL	%
ONE BEDROOM	11	16	16	15	10	68	68.00%
TWO BEDROOM	6	4	6	4	3	23	23.00%
THREE BEDROOM	2	3	2	2	0	9	9.00%
TOTAL	19	23	24	21	13	100	