



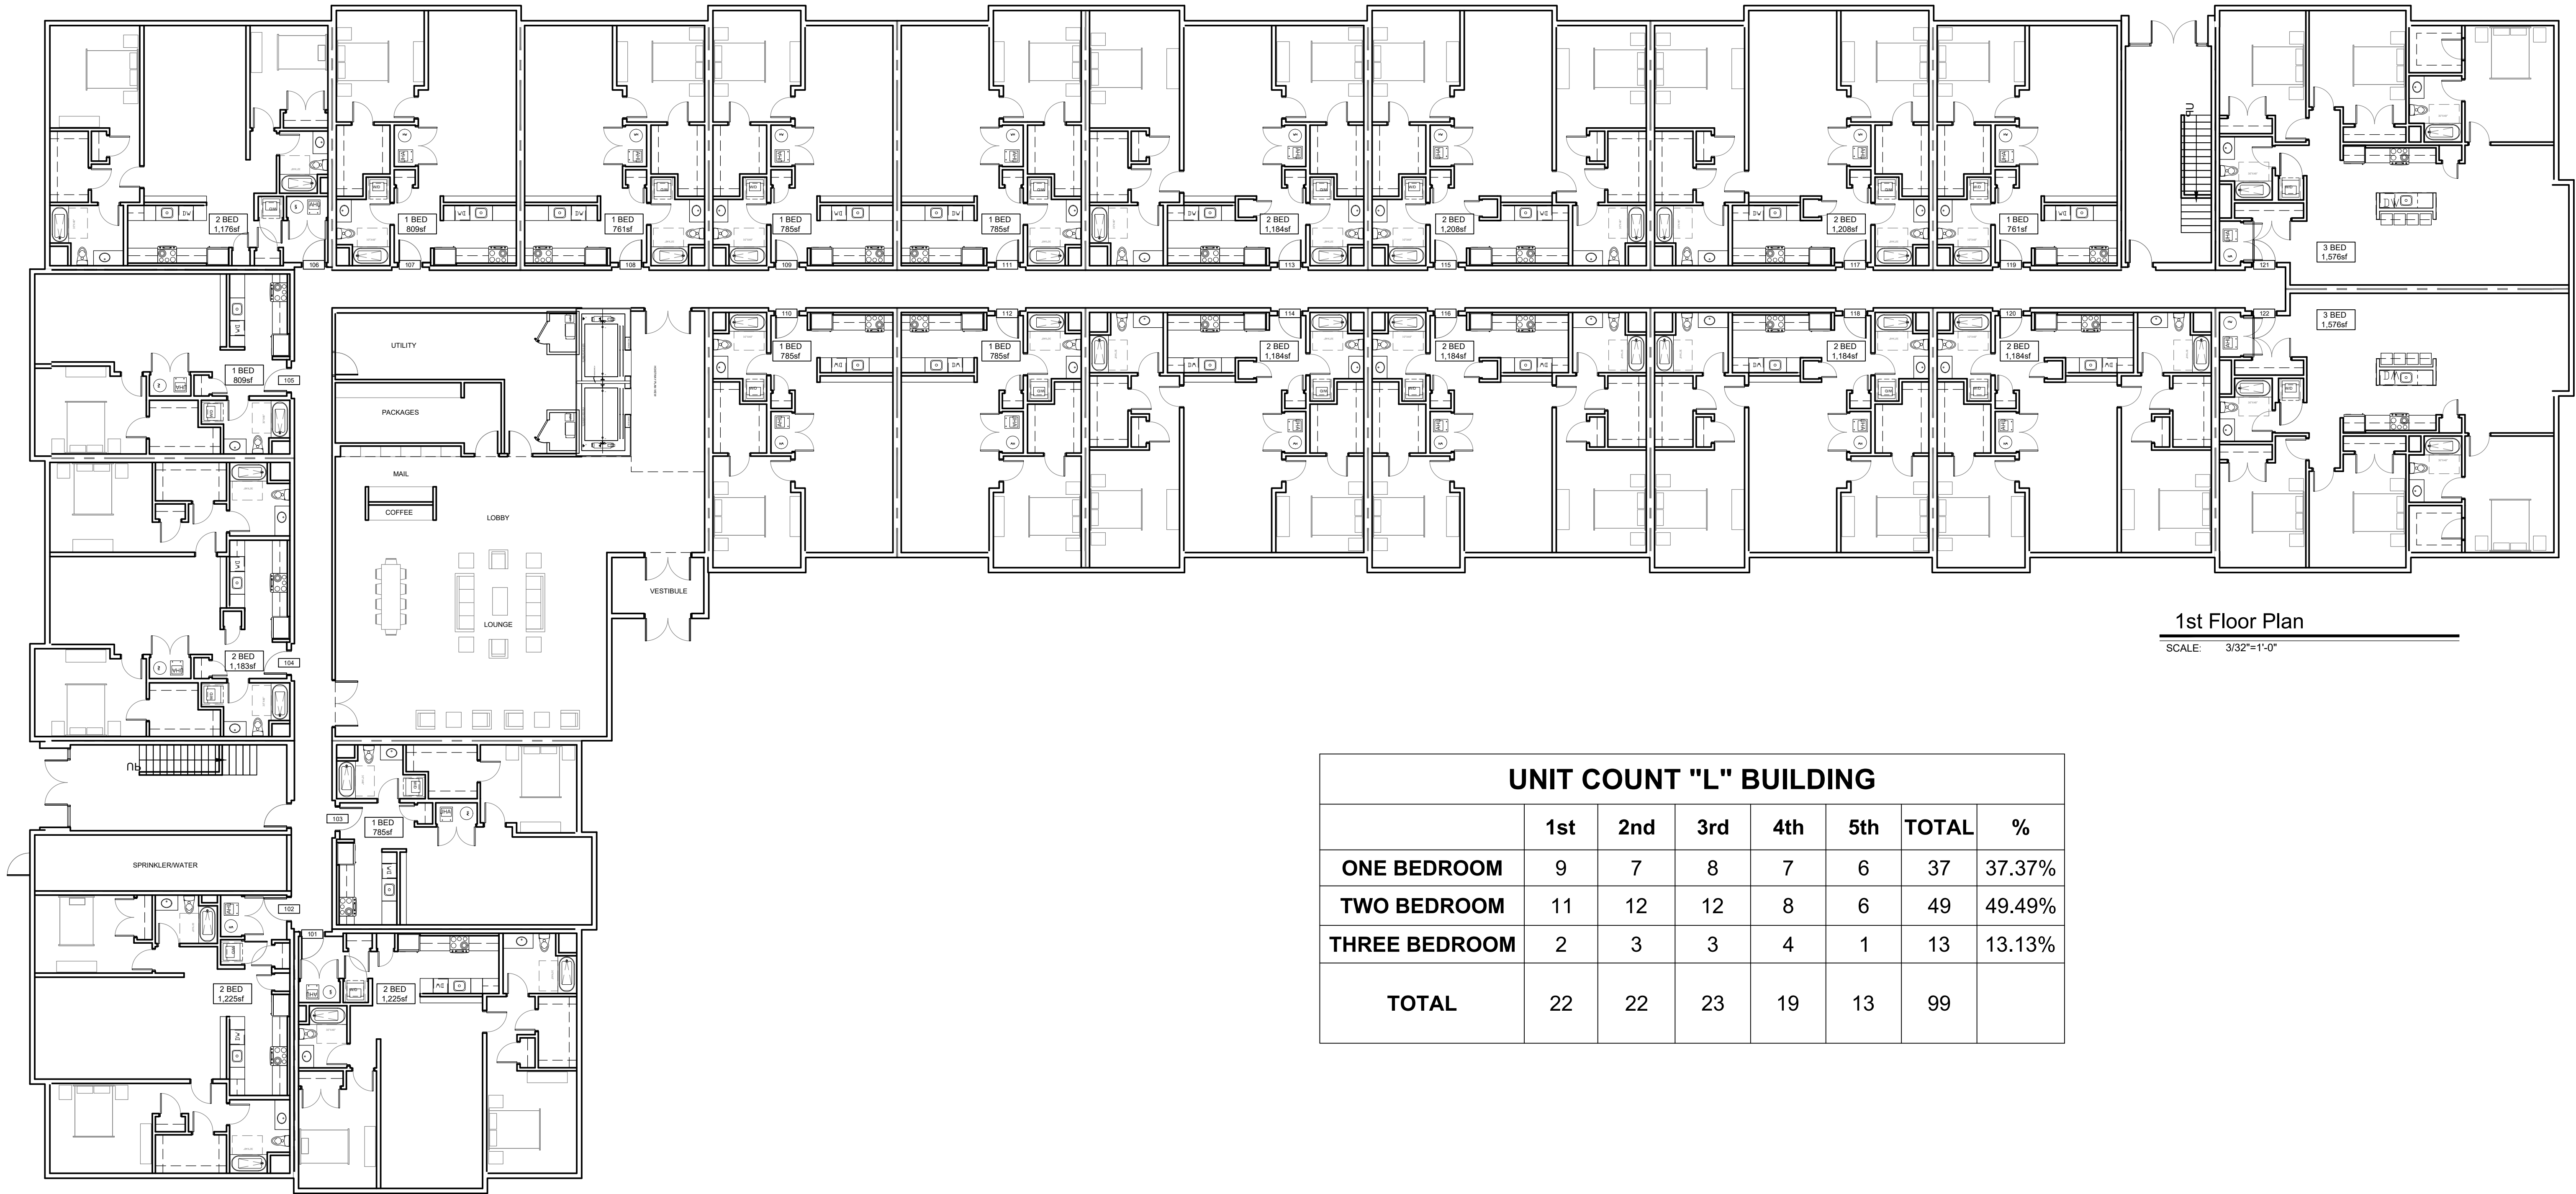

1st Floor Plan

SCALE: 3/32"=1'-0"

UNIT COUNT "L" BUILDING							
	1st	2nd	3rd	4th	5th	TOTAL	%
ONE BEDROOM	9	7	8	7	6	37	37.37%
TWO BEDROOM	11	12	12	8	6	49	49.49%
THREE BEDROOM	2	3	3	4	1	13	13.13%
TOTAL	22	22	23	19	13	99	

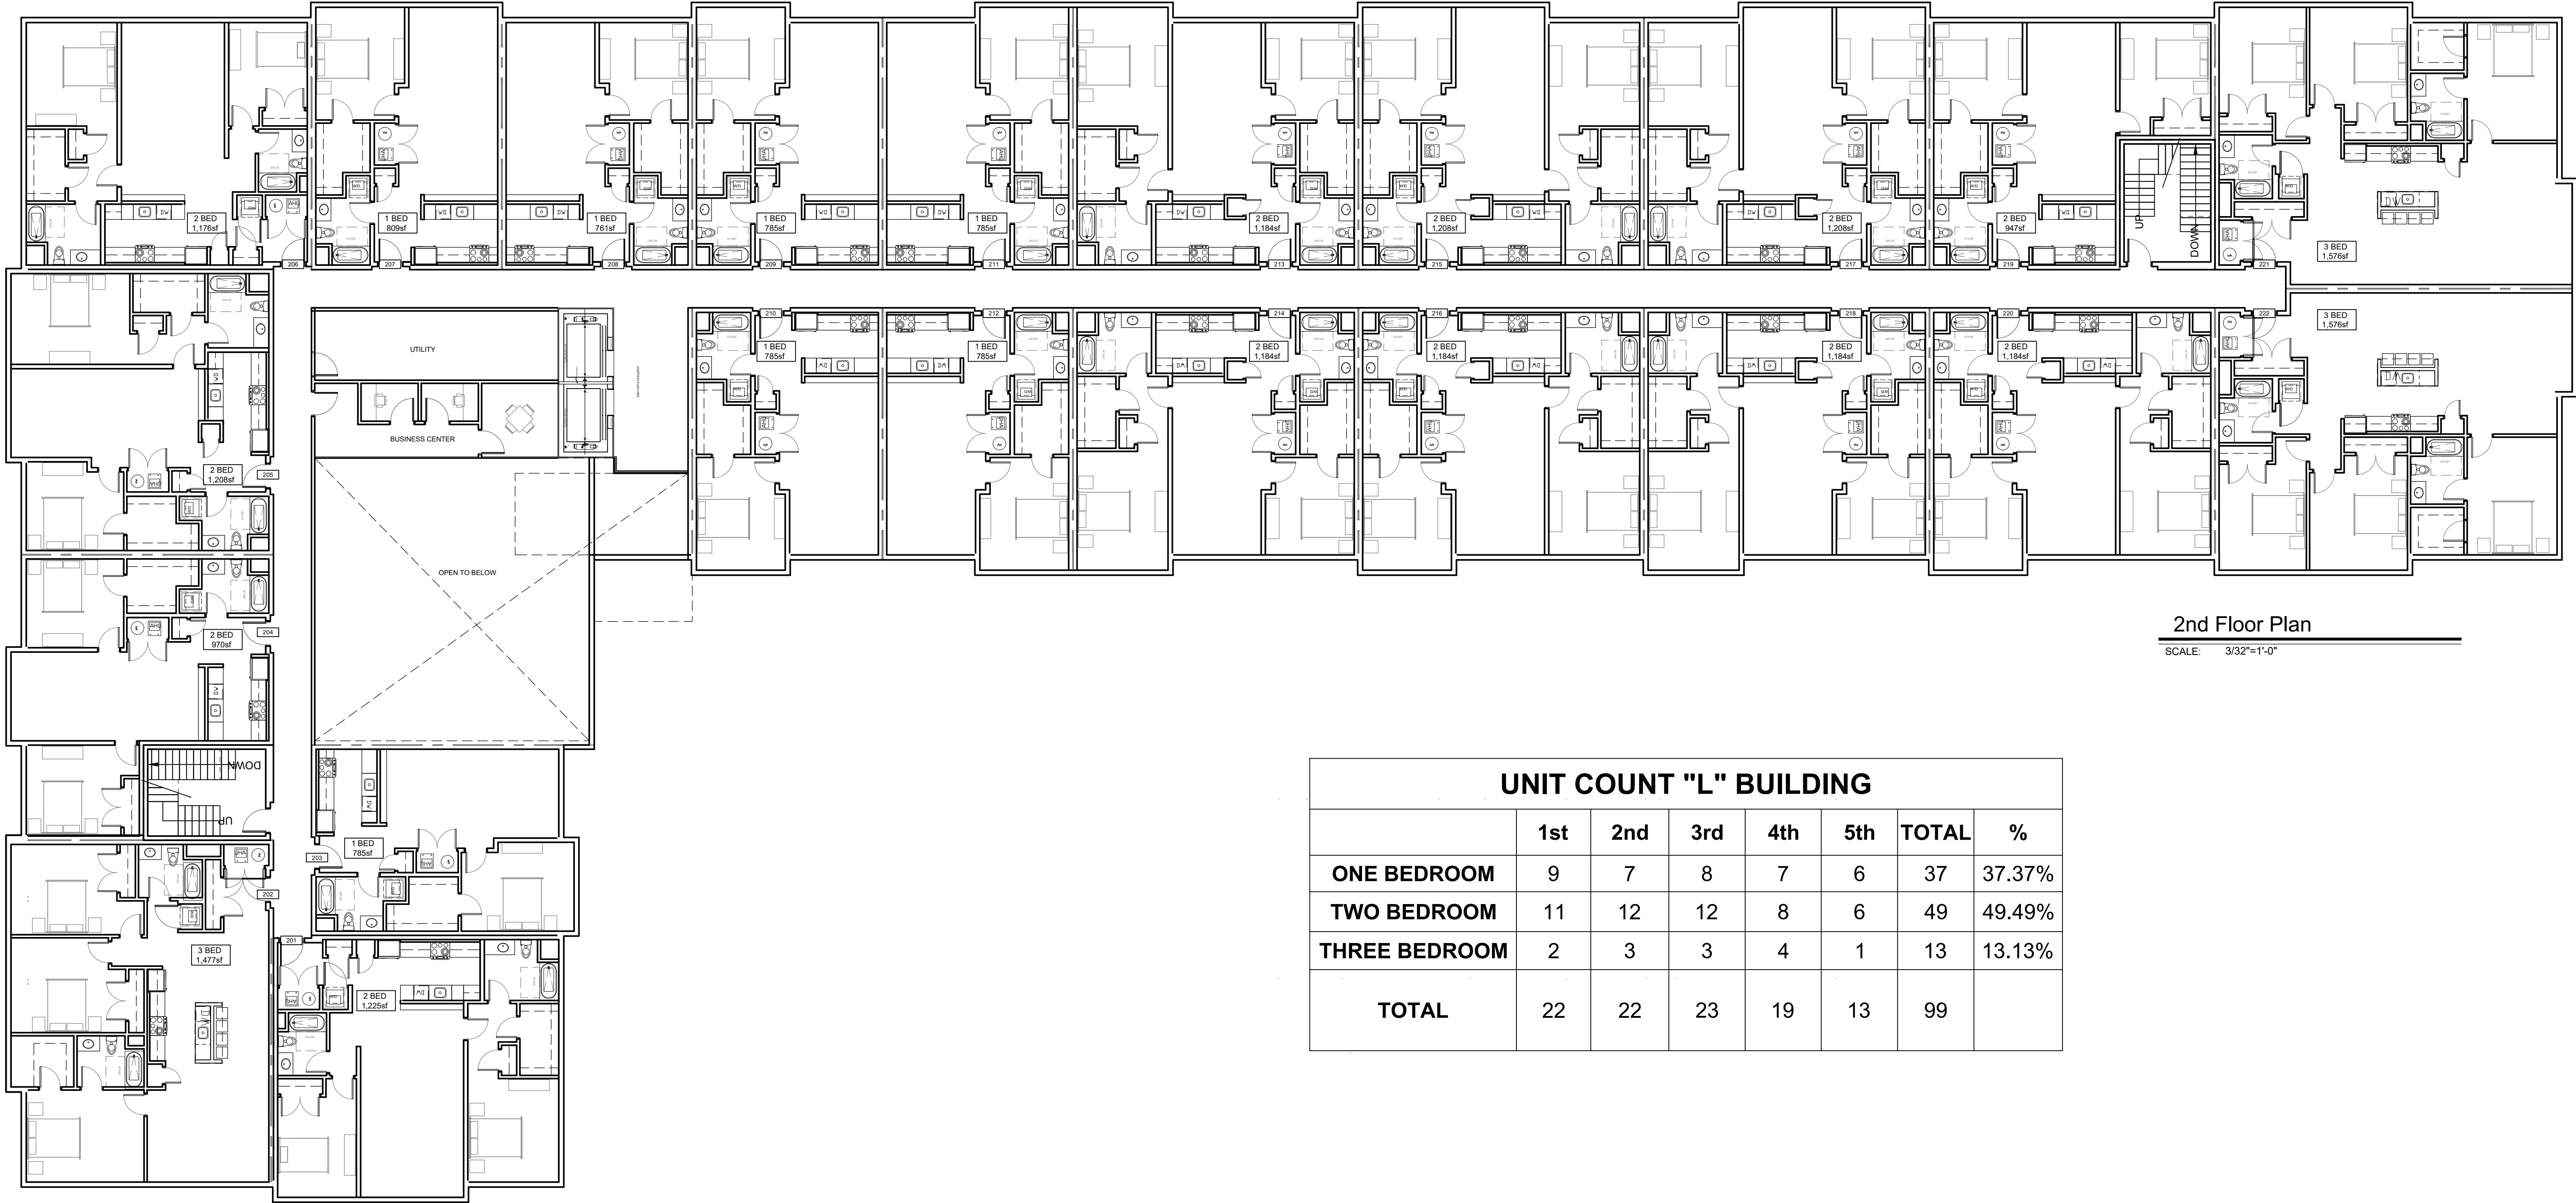

UNIT COUNT "L" BUILDING							
	1st	2nd	3rd	4th	5th	TOTAL	%
ONE BEDROOM	9	7	8	7	6	37	37.37%
TWO BEDROOM	11	12	12	8	6	49	49.49%
THREE BEDROOM	2	3	3	4	1	13	13.13%
TOTAL	22	22	23	19	13	99	

ARCHITECT
BKA ARCHITECTS
Boston + Brockton
142 Crescent Street
Brockton, MA 02302
508.583.5403
bkaarchitects.com

CONSULTANT

SEAL

ISSUED
3-9-22 APPROVAL

REVISIONS
DATE COMMENT

OWNER/CLIENT
OWNER OR CLIENT


PROJECT
SHINGLEMILL
"L" BUILDING

POND ST
ROCKLAND, MA

DRAWING TITLE
2nd FLOOR PLAN

DRAWING INFORMATION
Job Number: 222019
Checked By: KLP
Drawn By: KLP
DRAWING NUMBER

A
102L

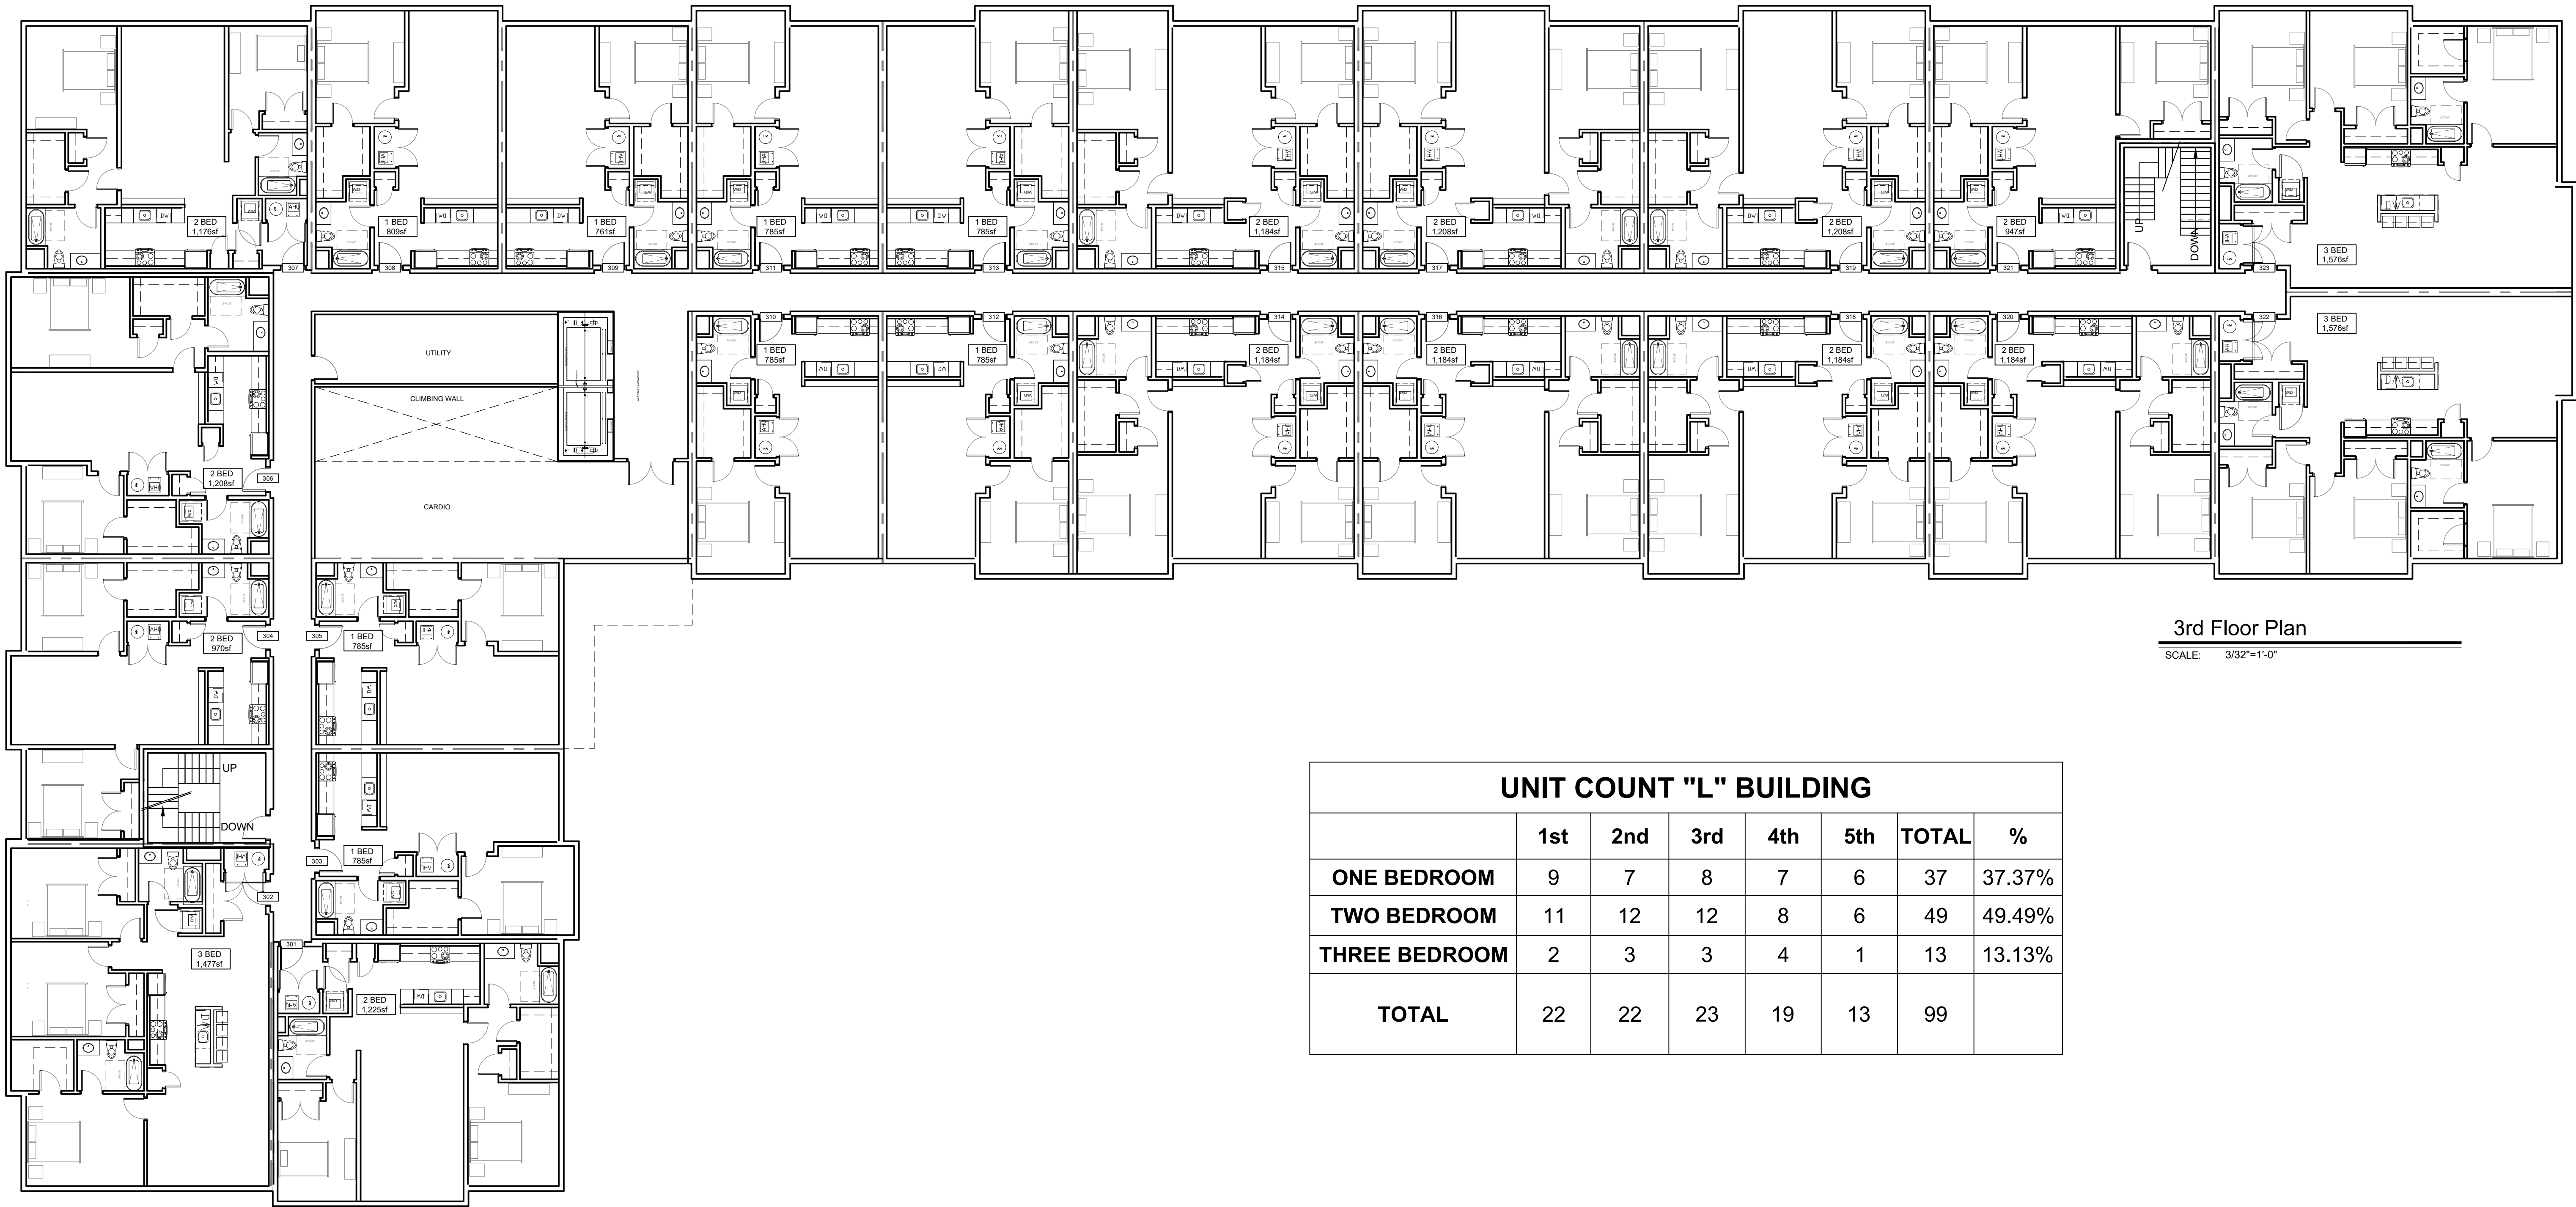

3rd Floor Plan


SCALE: 3/32"=1'-0"

UNIT COUNT "L" BUILDING							
	1st	2nd	3rd	4th	5th	TOTAL	%
ONE BEDROOM	9	7	8	7	6	37	37.37%
TWO BEDROOM	11	12	12	8	6	49	49.49%
THREE BEDROOM	2	3	3	4	1	13	13.13%
TOTAL	22	22	23	19	13	99	



SCALE: 3/32"=1'-0"

UNIT COUNT "L" BUILDING							
	1st	2nd	3rd	4th	5th	TOTAL	%
ONE BEDROOM	9	7	8	7	6	37	37.37%
TWO BEDROOM	11	12	12	8	6	49	49.49%
THREE BEDROOM	2	3	3	4	1	13	13.13%
TOTAL	22	22	23	19	13	99	

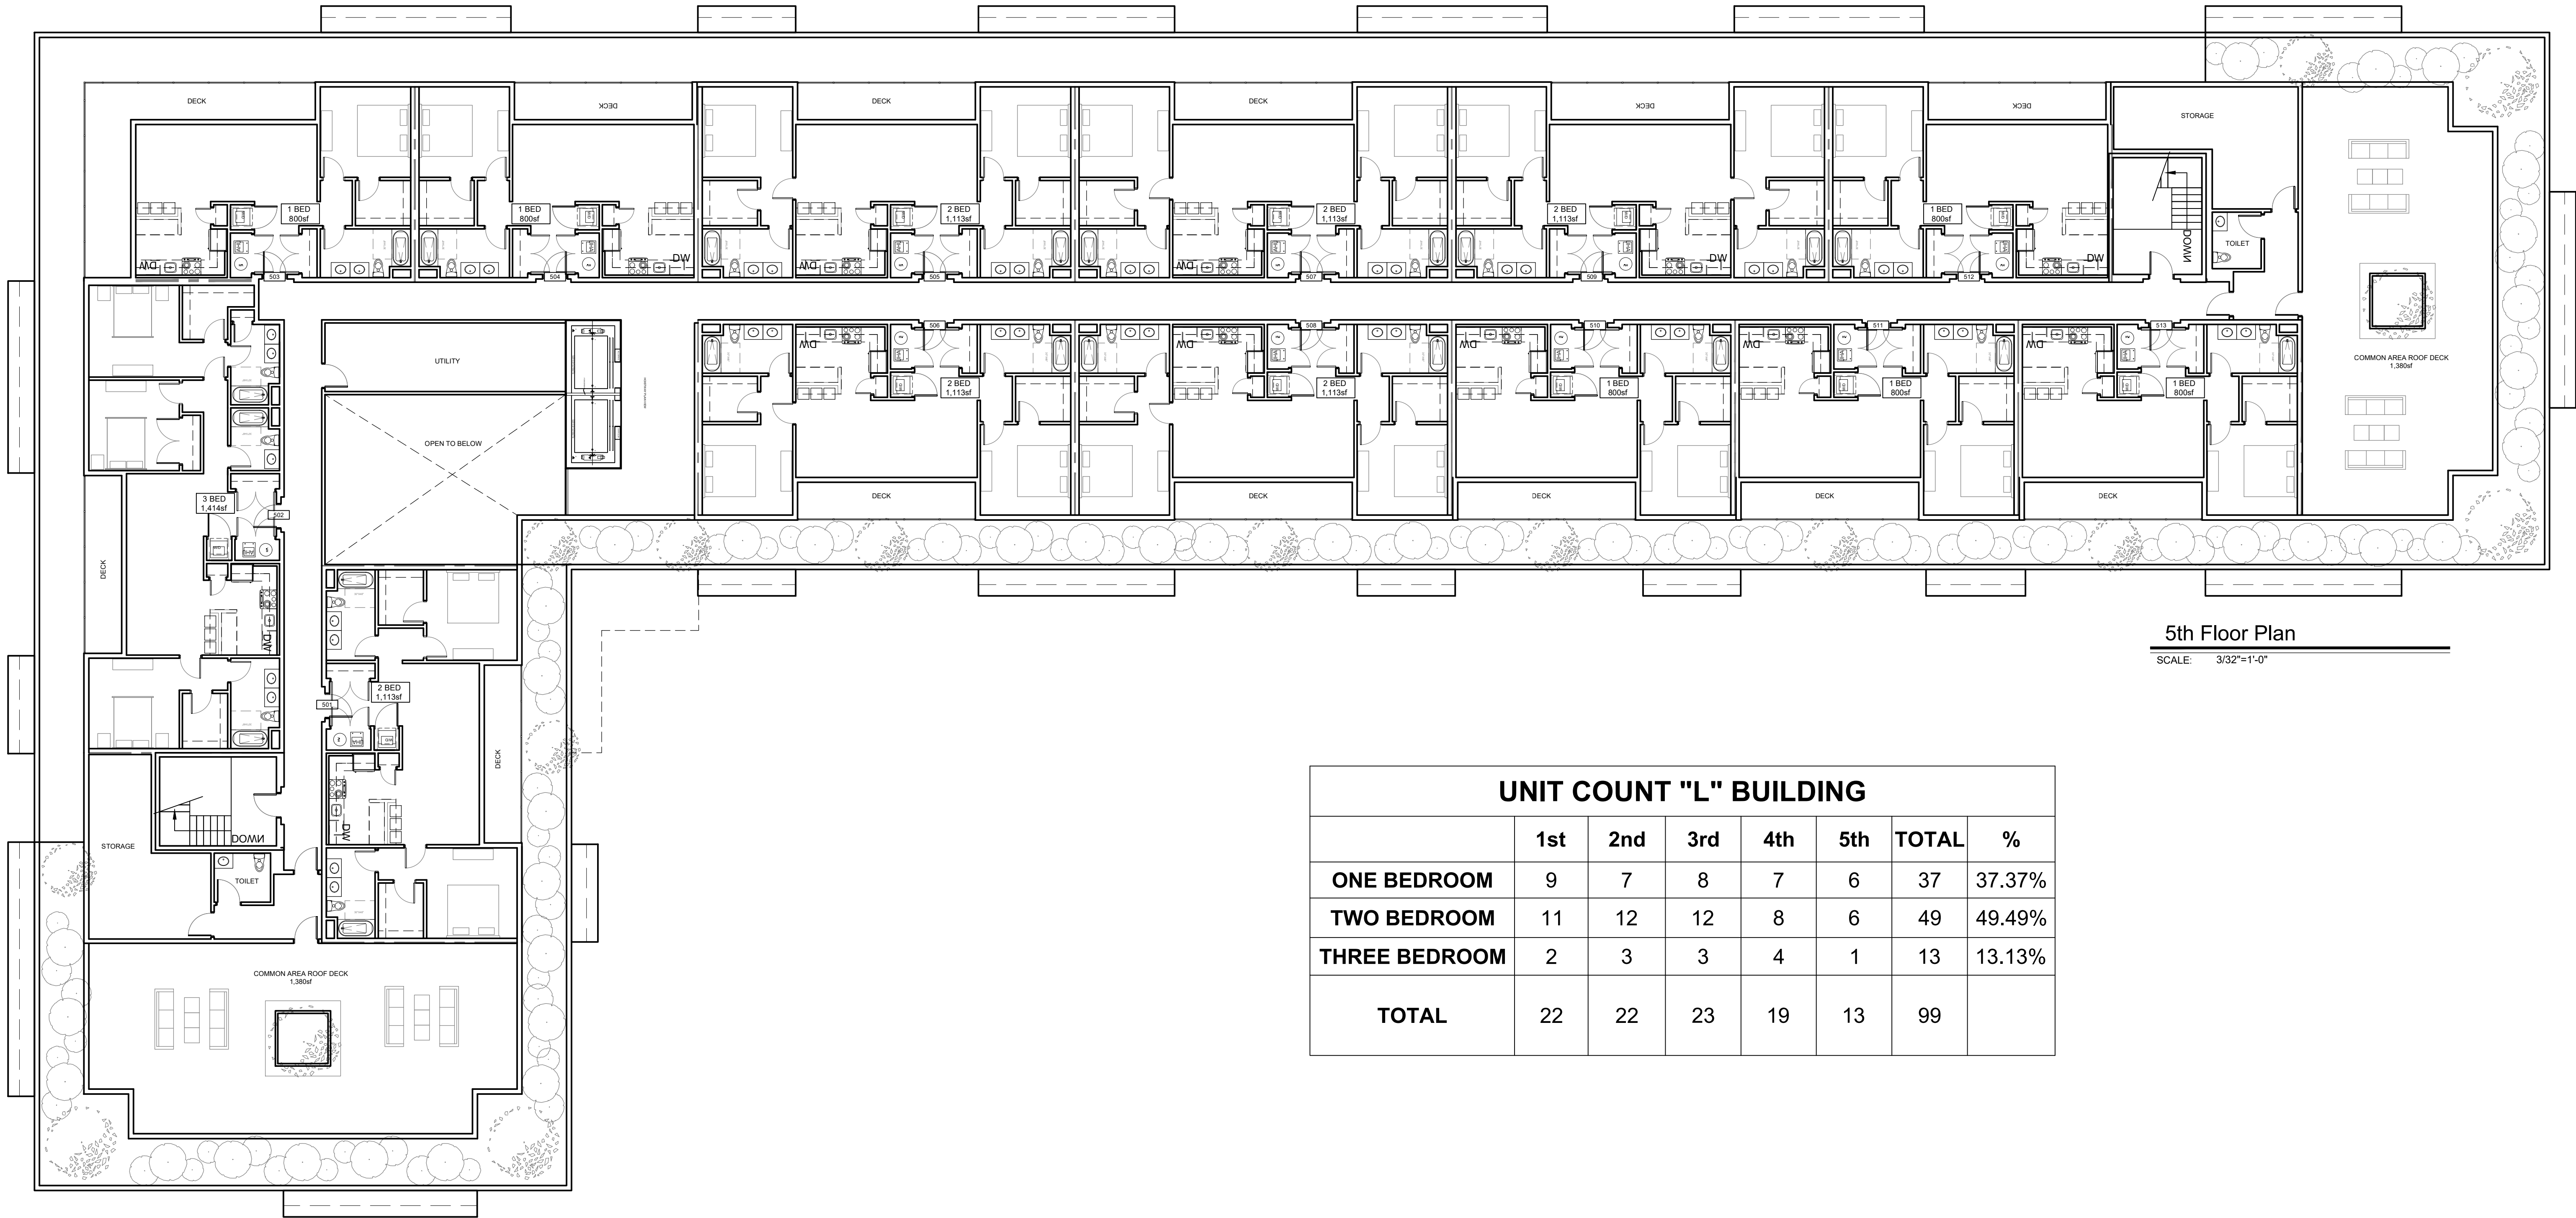

5th Floor Plan

SCALE: 3/32"=1'-0"

UNIT COUNT "L" BUILDING							
	1st	2nd	3rd	4th	5th	TOTAL	%
ONE BEDROOM	9	7	8	7	6	37	37.37%
TWO BEDROOM	11	12	12	8	6	49	49.49%
THREE BEDROOM	2	3	3	4	1	13	13.13%
TOTAL	22	22	23	19	13	99	