


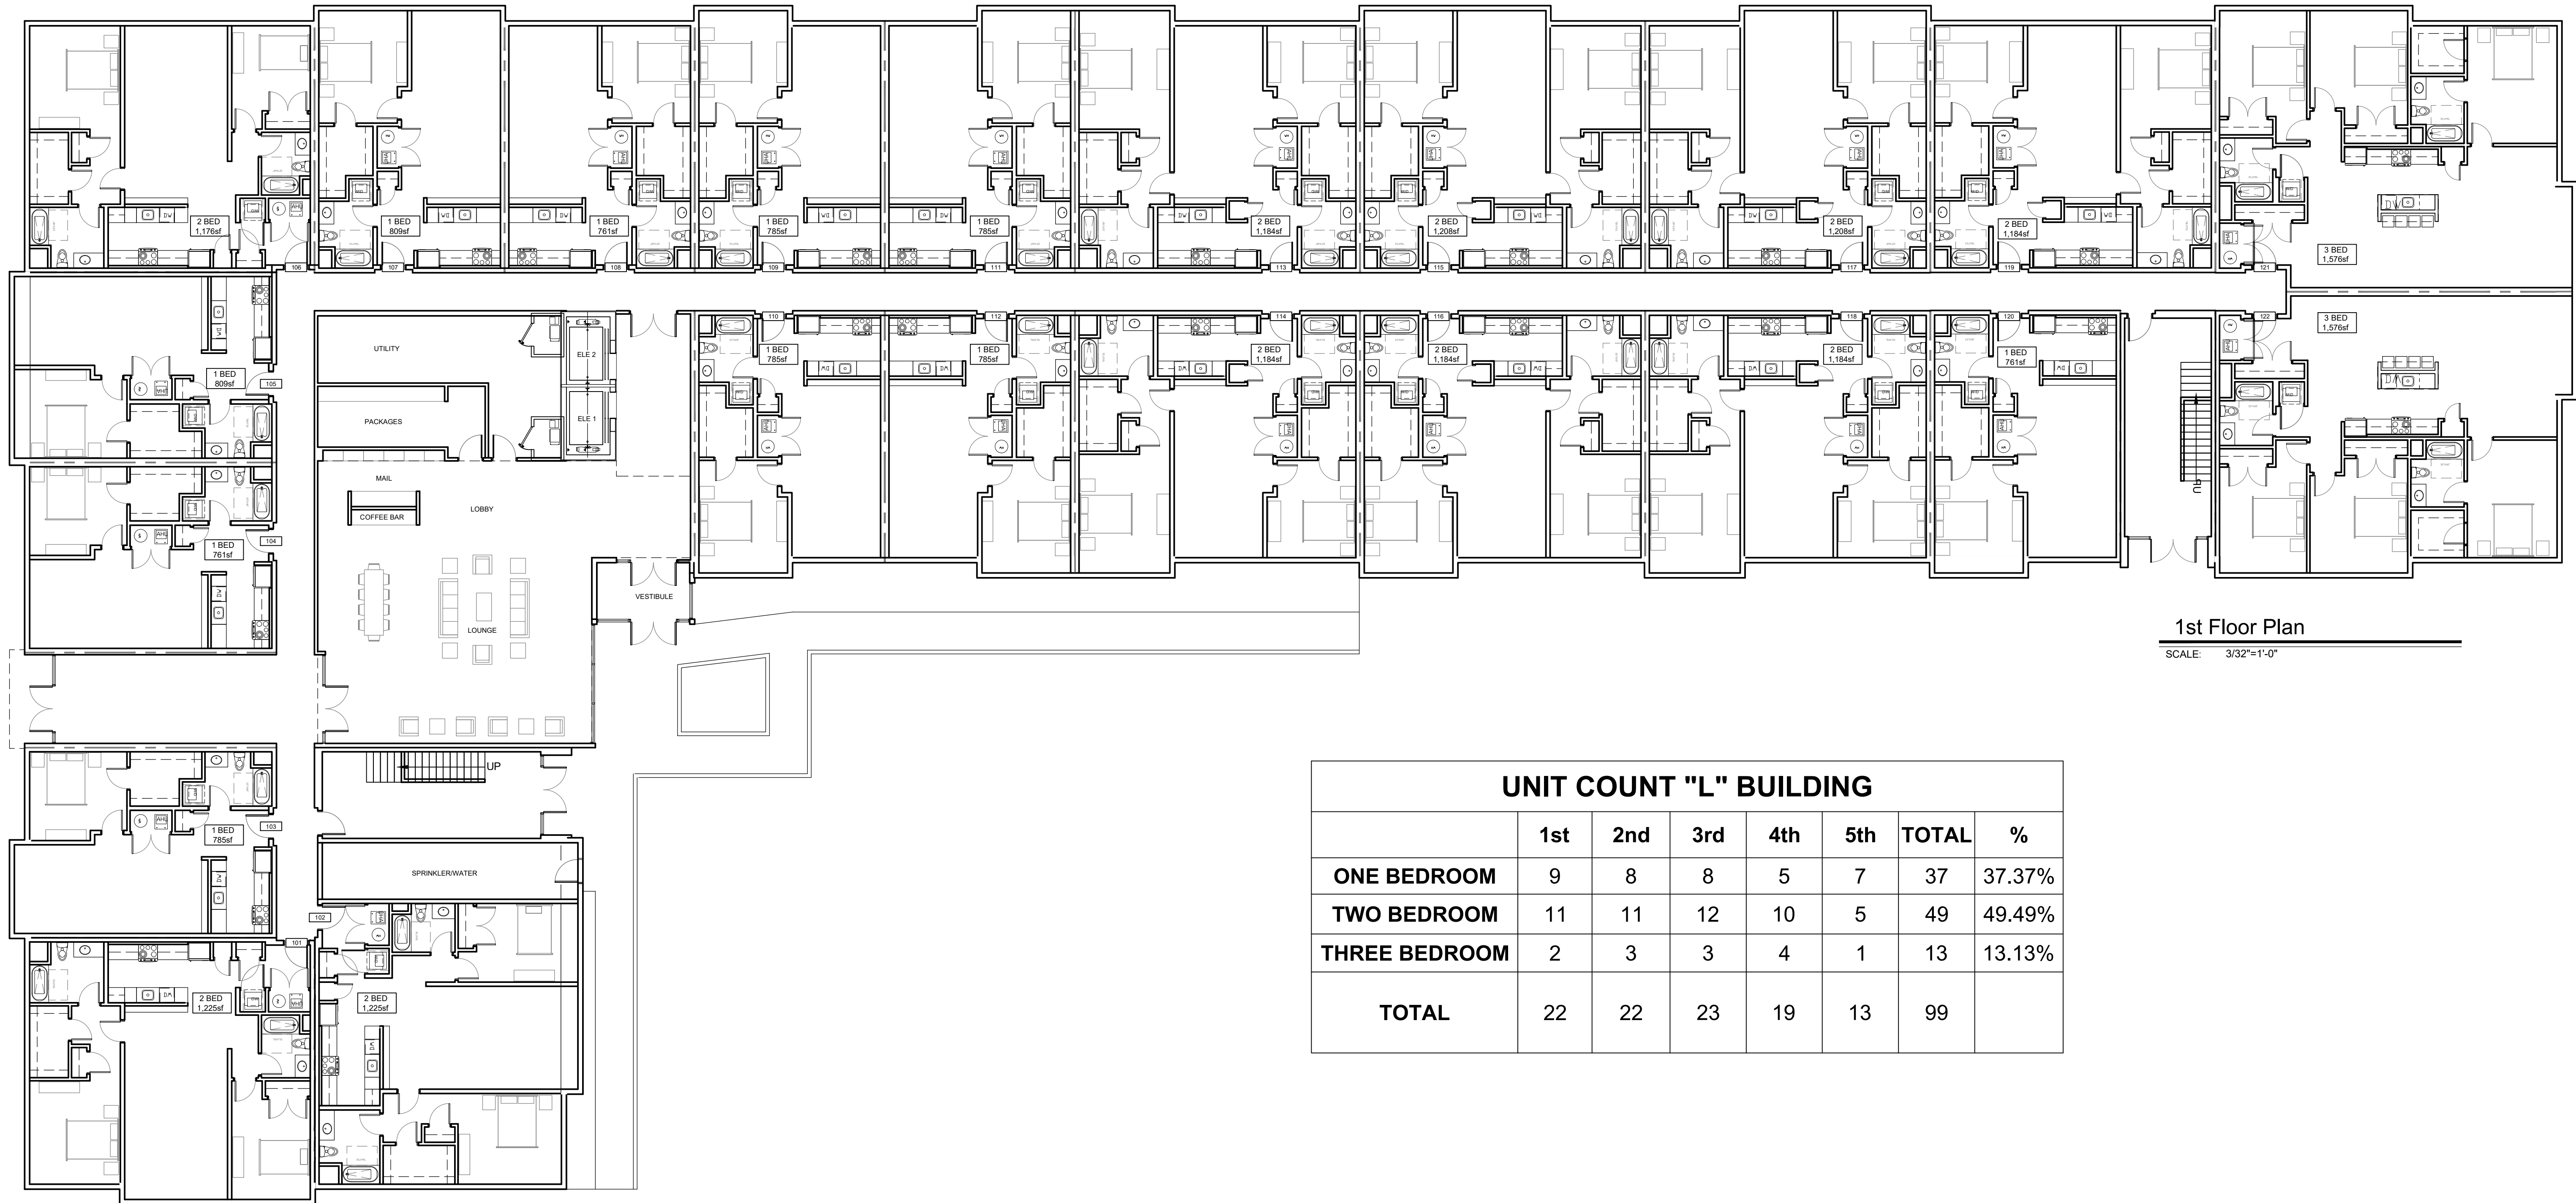

UNIT COUNT "L" BUILDING							
	1st	2nd	3rd	4th	5th	TOTAL	%
ONE BEDROOM	9	8	8	5	7	37	37.37%
TWO BEDROOM	11	11	12	10	5	49	49.49%
THREE BEDROOM	2	3	3	4	1	13	13.13%
TOTAL	22	22	23	19	13	99	

ARCHITECT

BKA

ARCHITECTS

Boston + Brockton

142 Crescent Street

Brockton, MA 02302

508.583.5603

bkaarchitects.com

CONSULTANT

SEAL

ISSUED

3-9-22

APPROVAL

5-30-23

APPROVAL

REVISIONS

11/18/22

STAIR 2 LOCATION

5/19/23

STAIR 1 LOCATION

OWNER/CLIENT

CONECO

PROJECT

SHINGLEMILL

"L" BUILDING

POND ST

ROCKLAND, MA

DRAWING TITLE

1st FLOOR PLAN

DRAWING INFORMATION

Job Number: 222019


Checked By: KLP

Drawn By: KLP

DRAWING NUMBER

A

101L

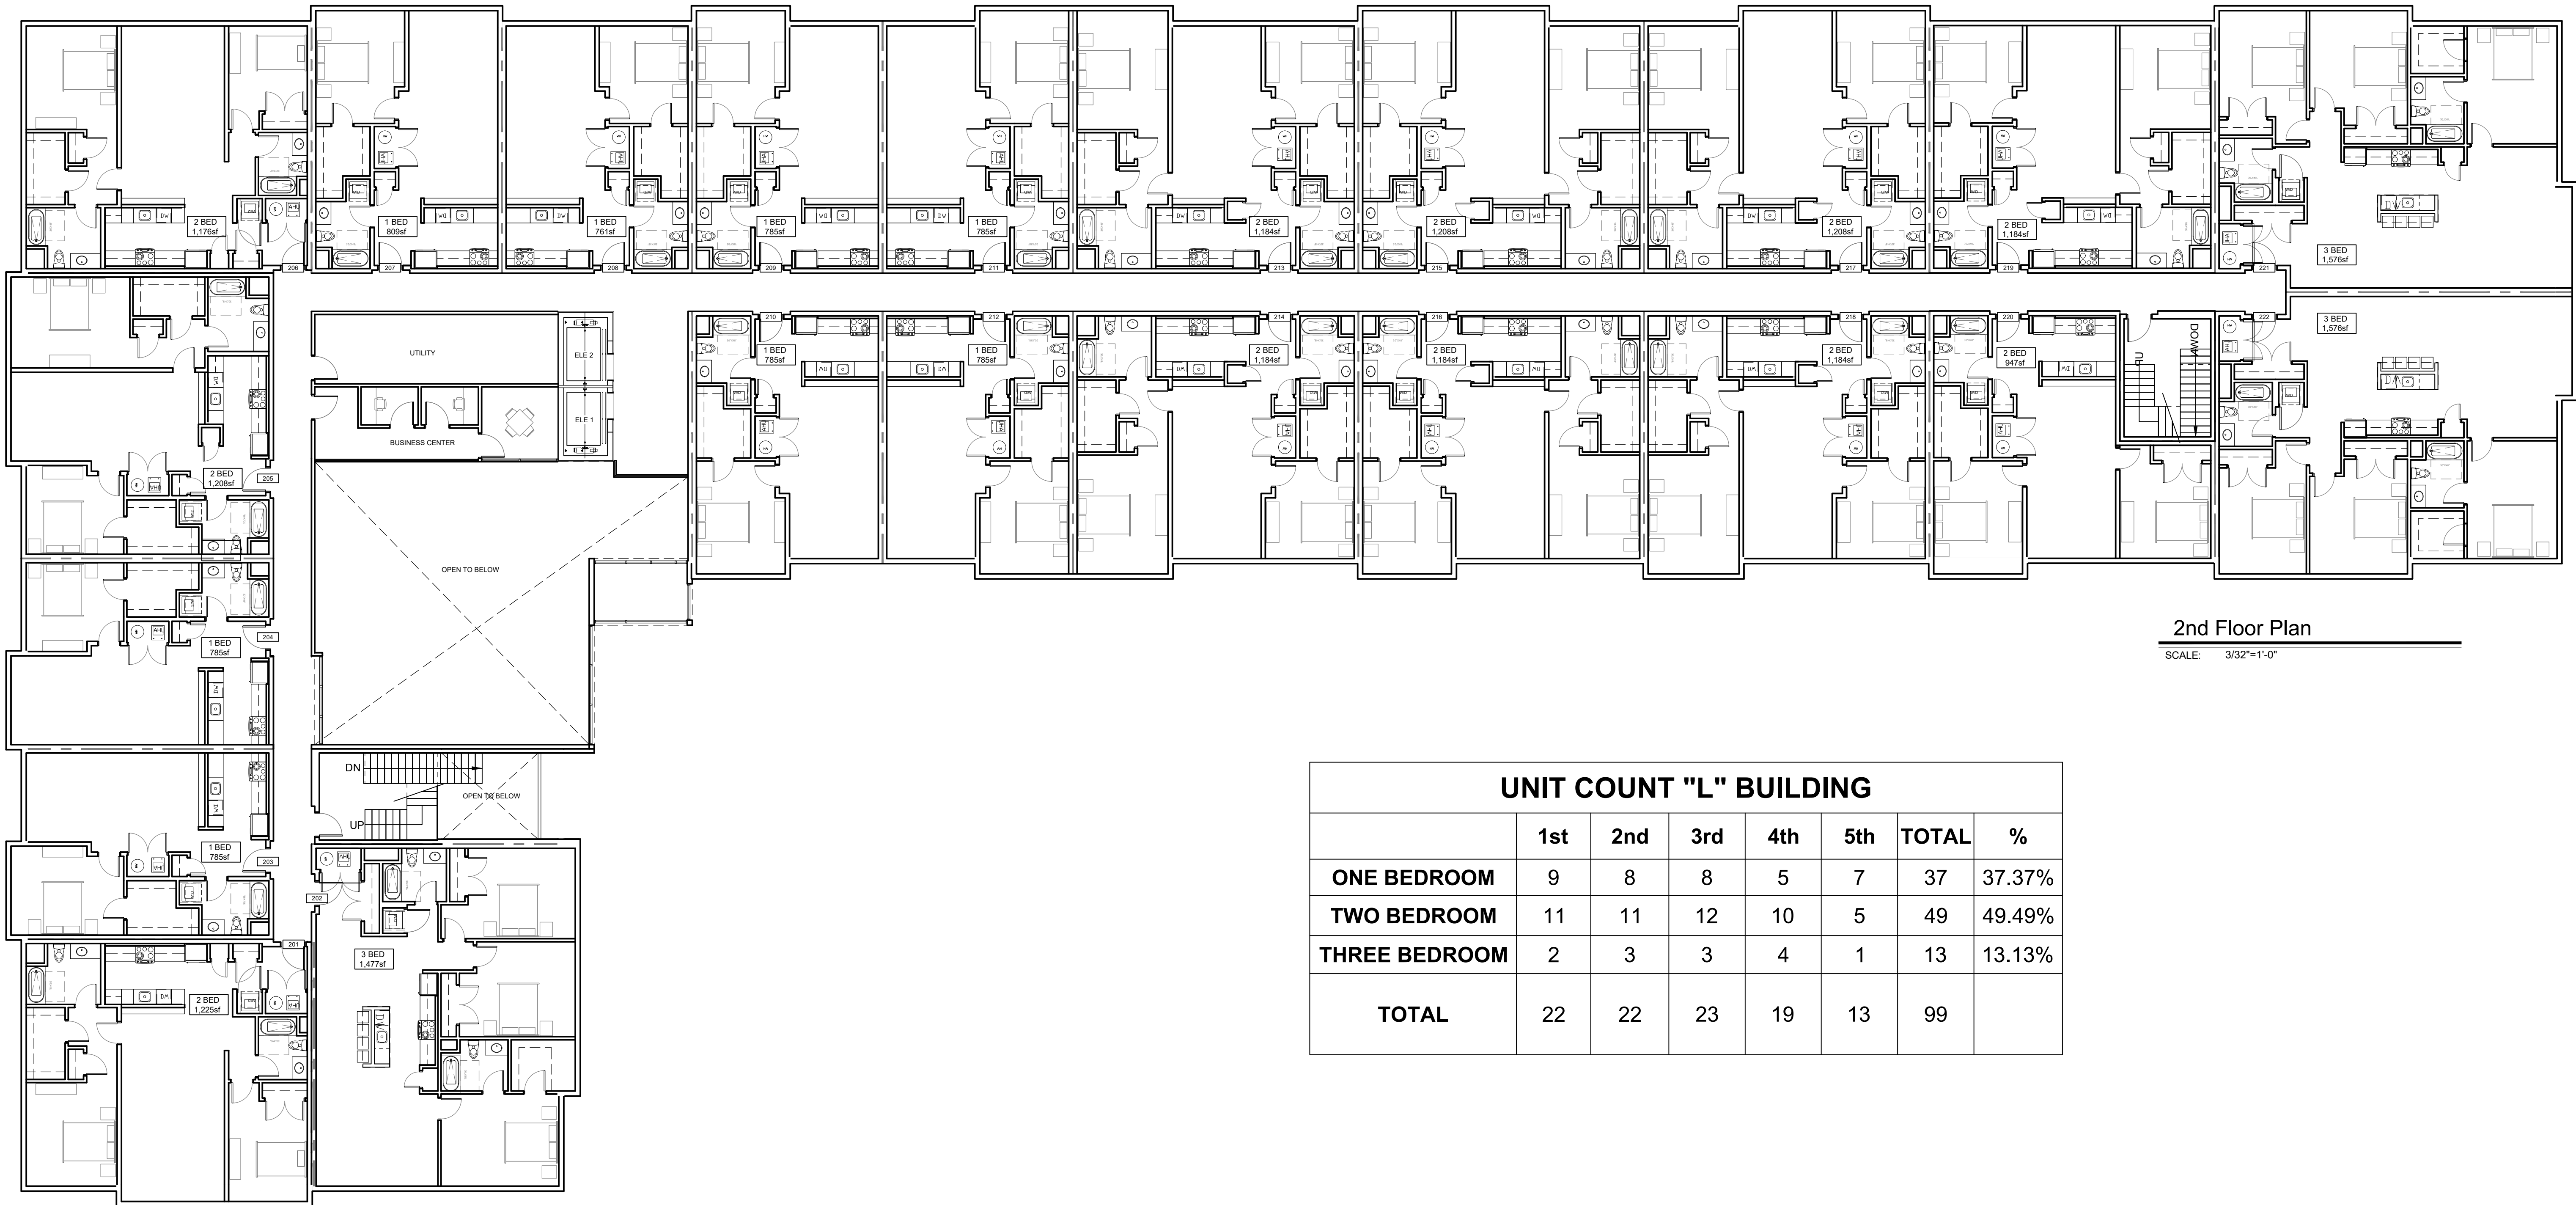

UNIT COUNT "L" BUILDING							
	1st	2nd	3rd	4th	5th	TOTAL	%
ONE BEDROOM	9	8	8	5	7	37	37.37%
TWO BEDROOM	11	11	12	10	5	49	49.49%
THREE BEDROOM	2	3	3	4	1	13	13.13%
TOTAL	22	22	23	19	13	99	

ARCHITECT

BA

ARCHITECTS

Boston + Brockton

142 Crescent Street

Brockton, MA 02302

508.583.5603

bkaarchitects.com

CONSULTANT

SEAL

ISSUED

3-9-22

APPROVAL

5-30-23

APPROVAL

REVISIONS

11/18/22

STAIR 2 LOCATION

5/19/23

STAIR 1 LOCATION

OWNER/CLIENT

CONECO

PROJECT

SHINGLEMILL

"L" BUILDING

POND ST

ROCKLAND, MA

DRAWING TITLE

2nd FLOOR PLAN

DRAWING INFORMATION

Job Number: 222019

Checked By: KLP

Drawn By: KLP


DRAWING NUMBER

A

102L



UNIT COUNT "L" BUILDING							
	1st	2nd	3rd	4th	5th	TOTAL	%
ONE BEDROOM	9	8	8	5	7	37	37.37%
TWO BEDROOM	11	11	12	10	5	49	49.49%
THREE BEDROOM	2	3	3	4	1	13	13.13%
TOTAL	22	22	23	19	13	99	

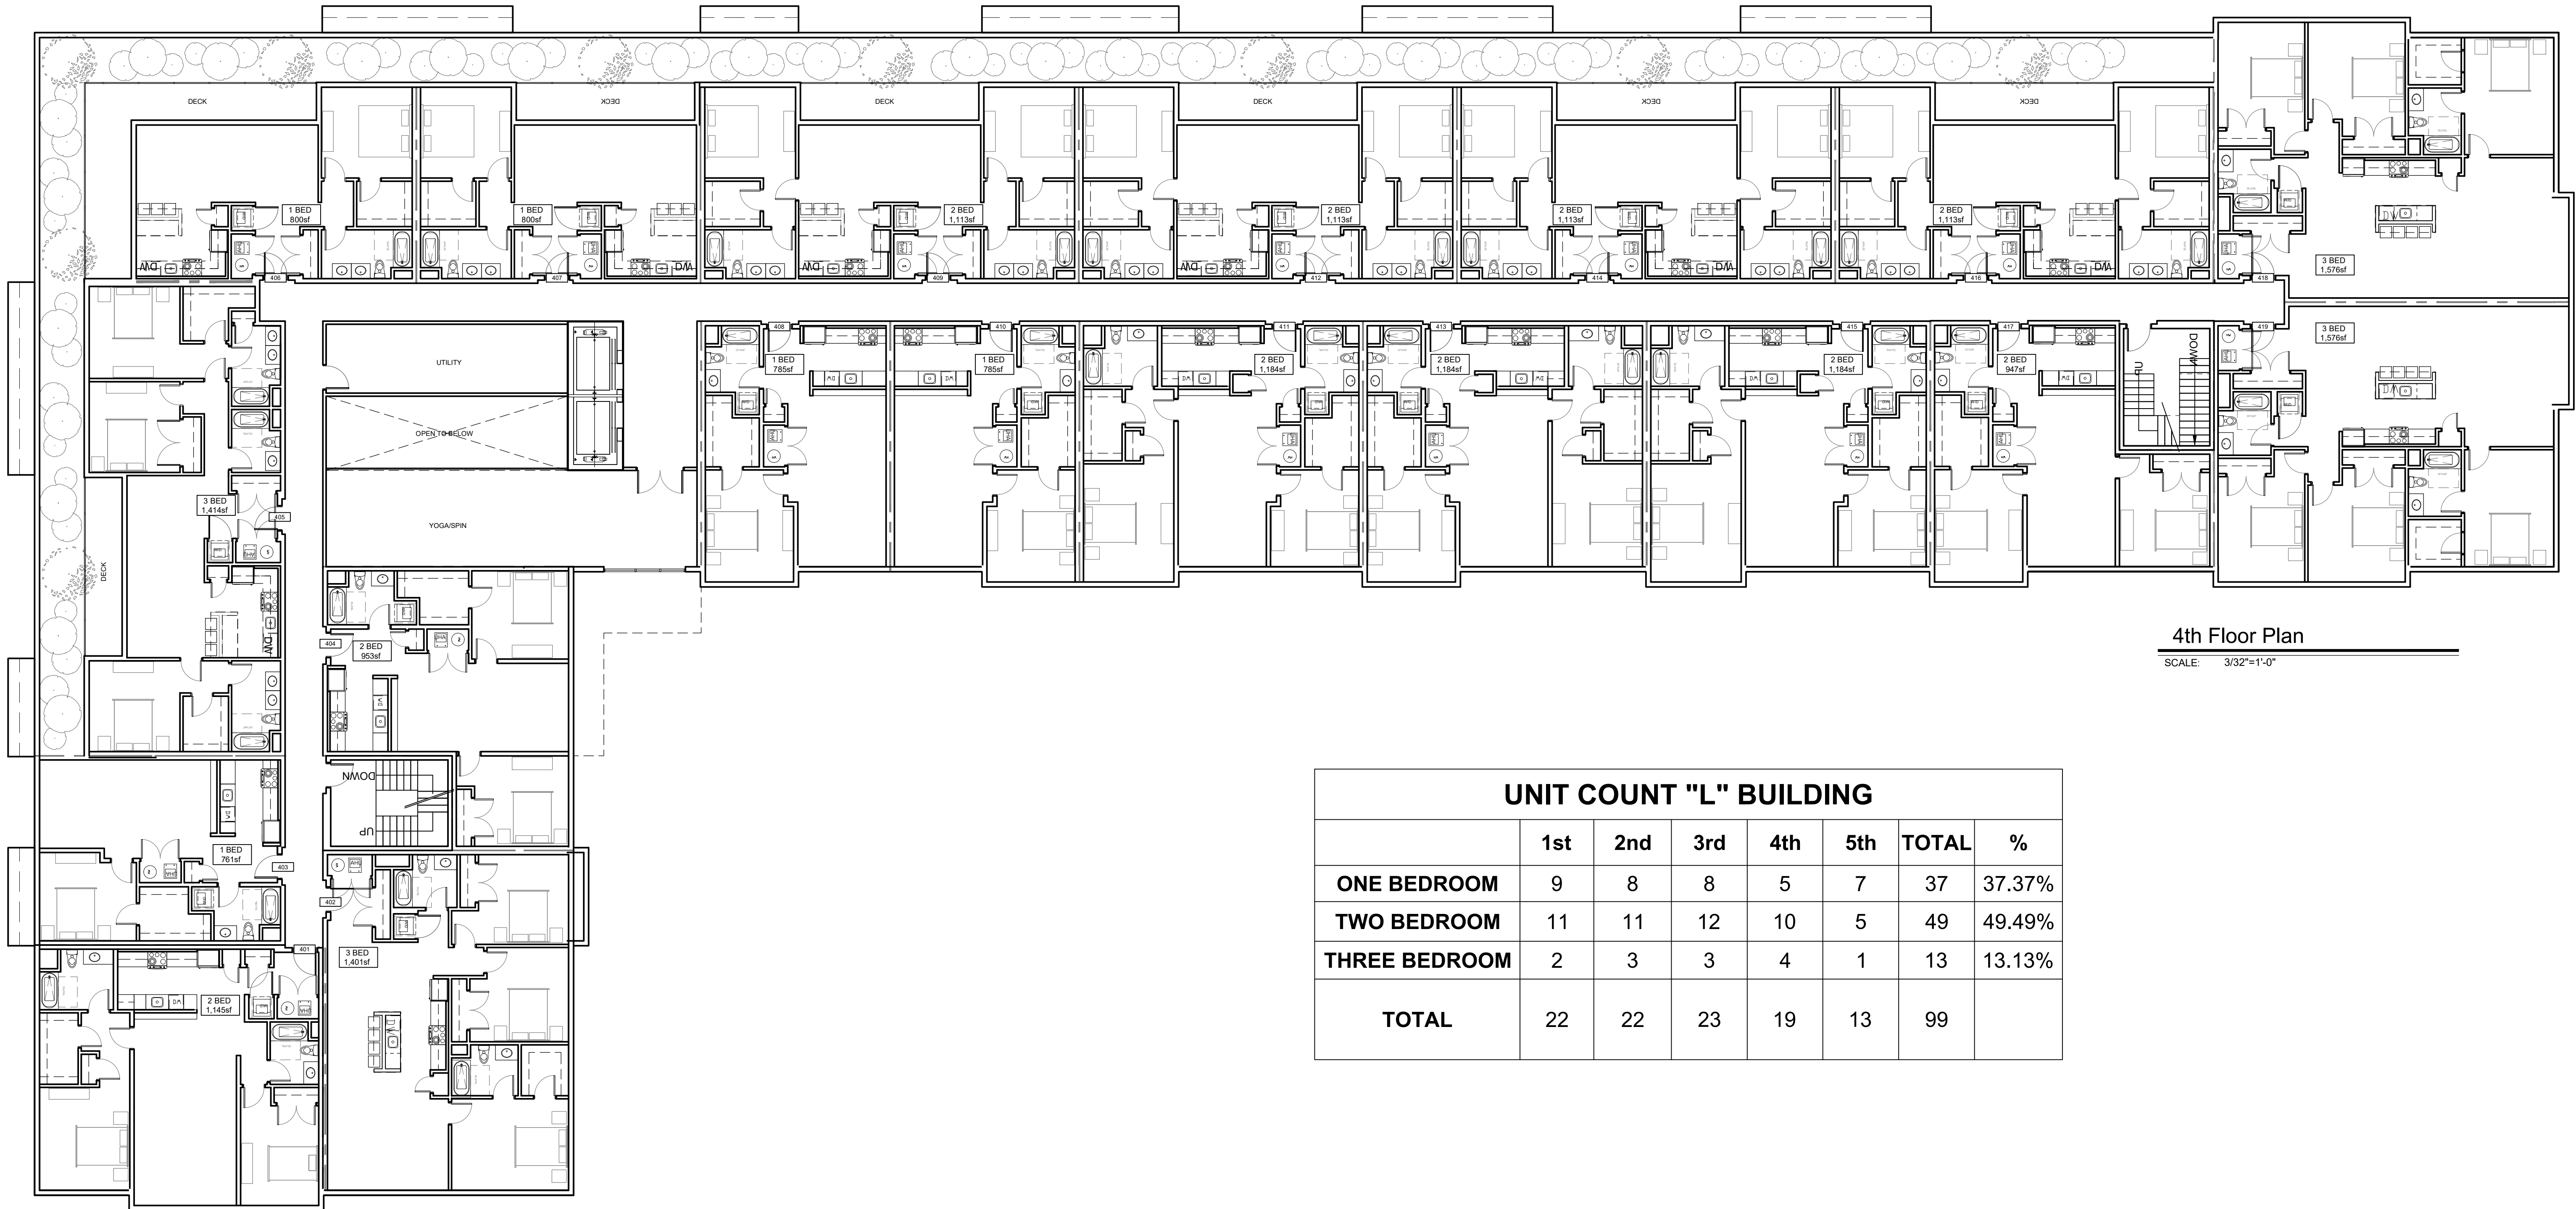

4th Floor Plan

SCALE: 3/32"=1'-0"

UNIT COUNT "L" BUILDING							
	1st	2nd	3rd	4th	5th	TOTAL	%
ONE BEDROOM	9	8	8	5	7	37	37.37%
TWO BEDROOM	11	11	12	10	5	49	49.49%
THREE BEDROOM	2	3	3	4	1	13	13.13%
TOTAL	22	22	23	19	13	99	

ARCHITECT

BKA

ARCHITECTS

Boston + Brockton

142 Crescent Street

Brockton, MA 02302

508.583.5603

bkaarchitects.com

CONSULTANT

SEAL

ISSUED

3-9-22

APPROVAL

5-30-23

APPROVAL

REVISIONS

11/18/22

STAIR 2 LOCATION

5/19/23

STAIR 1 LOCATION

OWNER/CLIENT

CONECO

PROJECT

SHINGLEMILL

"L" BUILDING

POND ST

ROCKLAND, MA

DRAWING TITLE

4th FLOOR PLAN

DRAWING INFORMATION

Job Number: 222019


Checked By: KLP

Drawn By: KLP


DRAWING NUMBER

A

104L

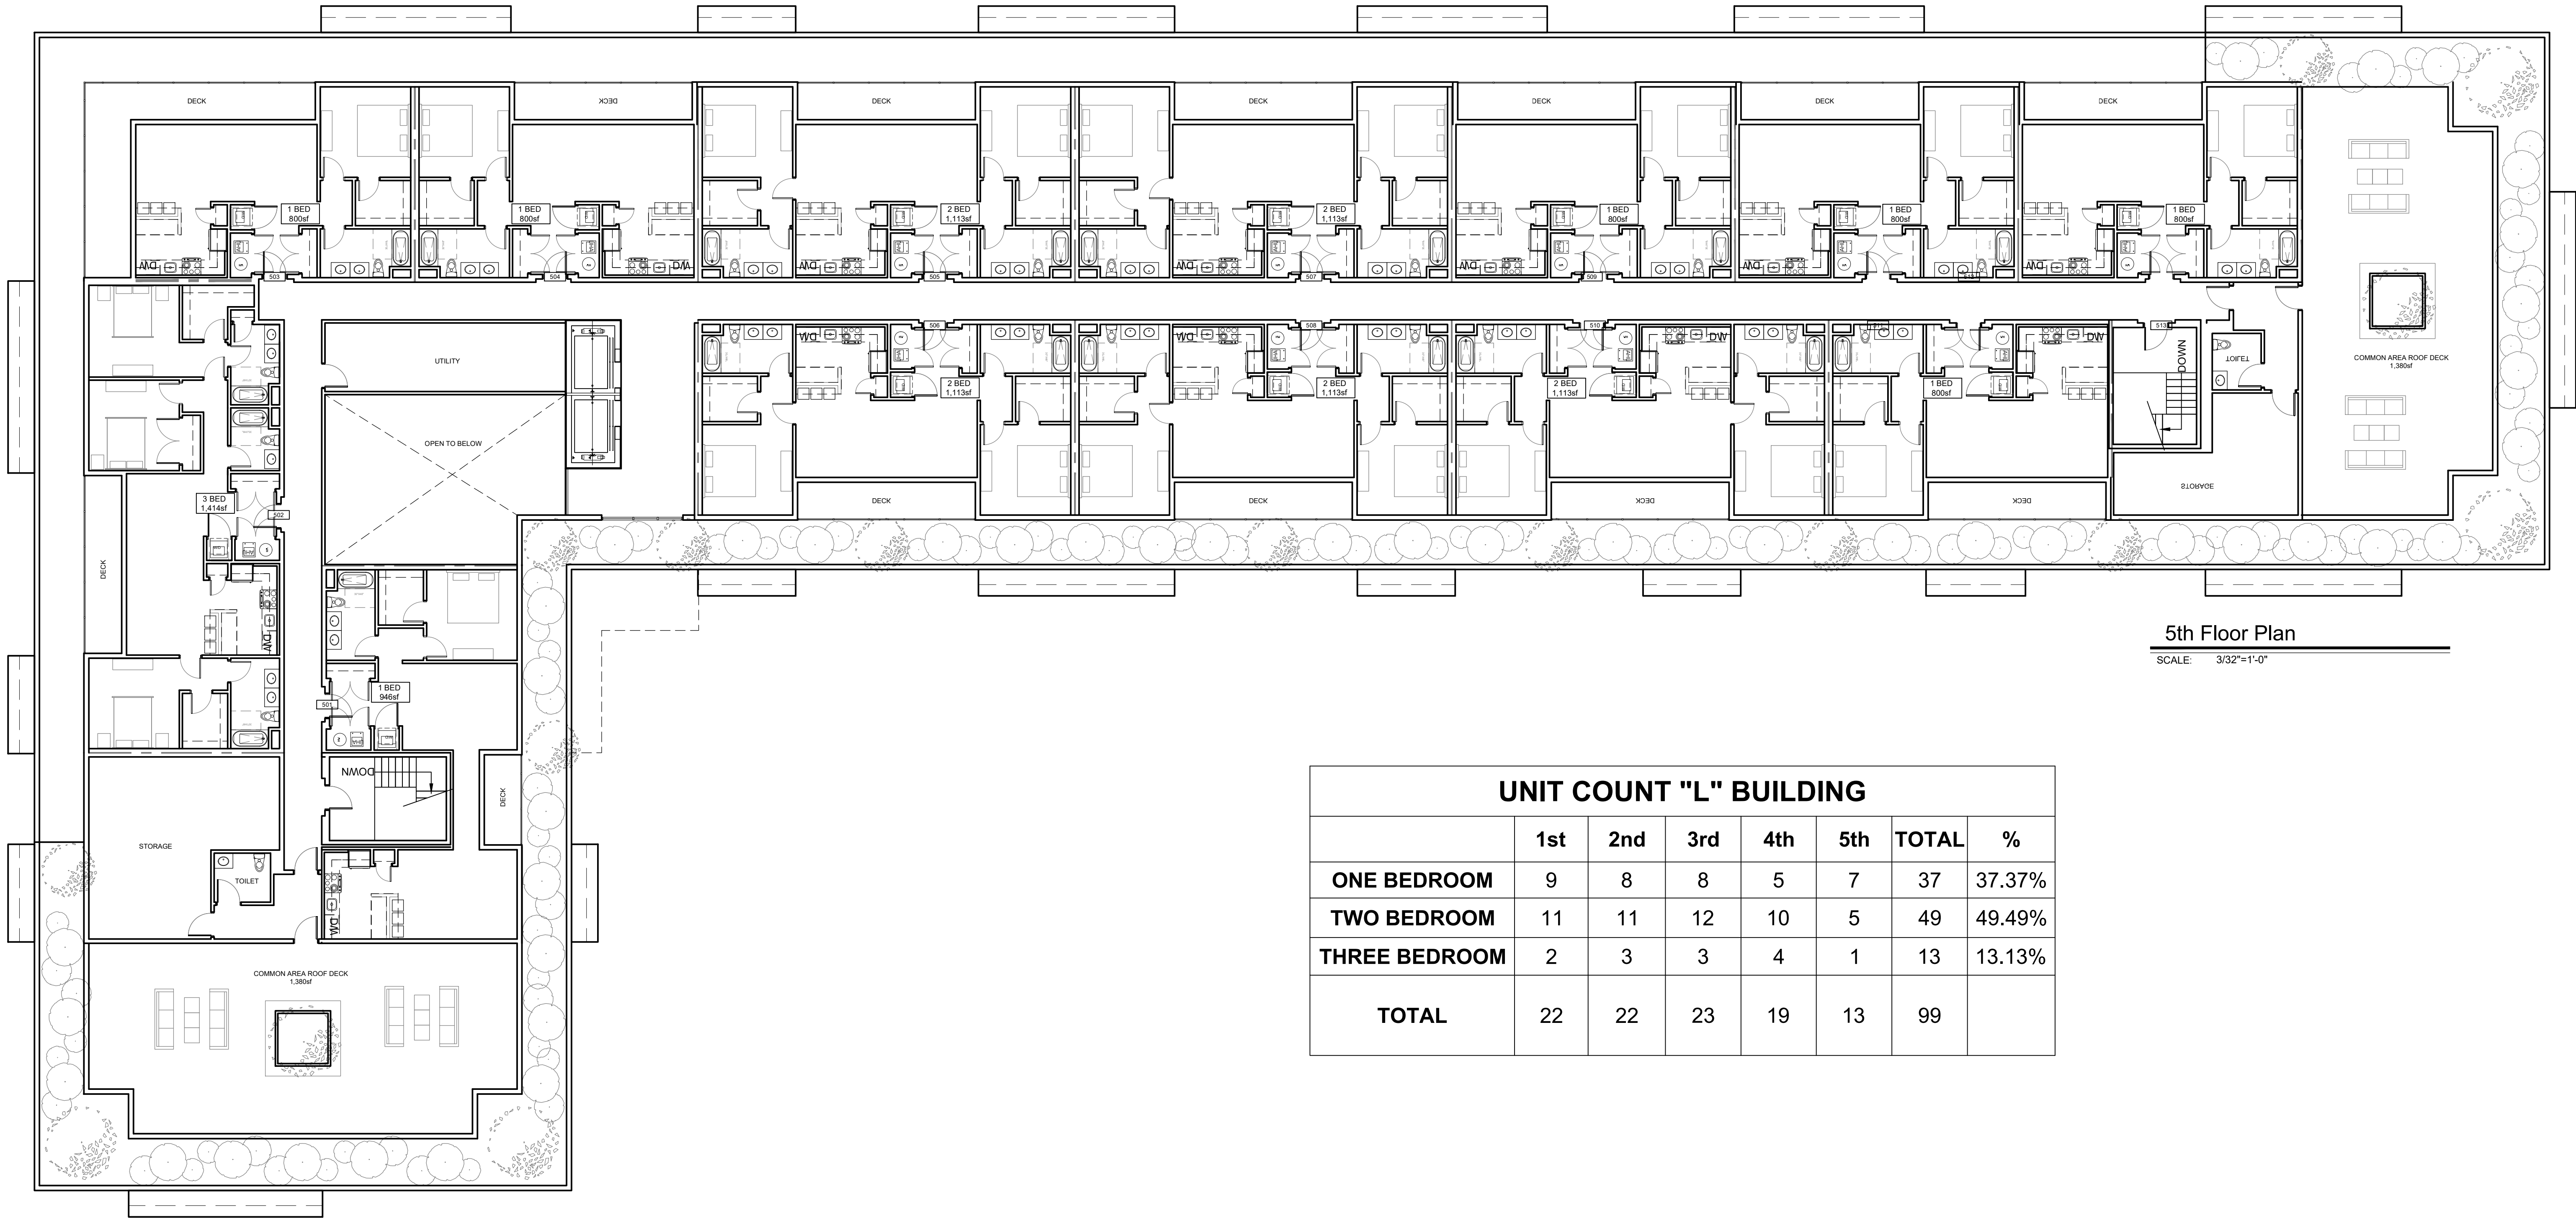


UNIT COUNT "L" BUILDING							
	1st	2nd	3rd	4th	5th	TOTAL	%
ONE BEDROOM	9	8	8	5	7	37	37.37%
TWO BEDROOM	11	11	12	10	5	49	49.49%
THREE BEDROOM	2	3	3	4	1	13	13.13%
TOTAL	22	22	23	19	13	99	

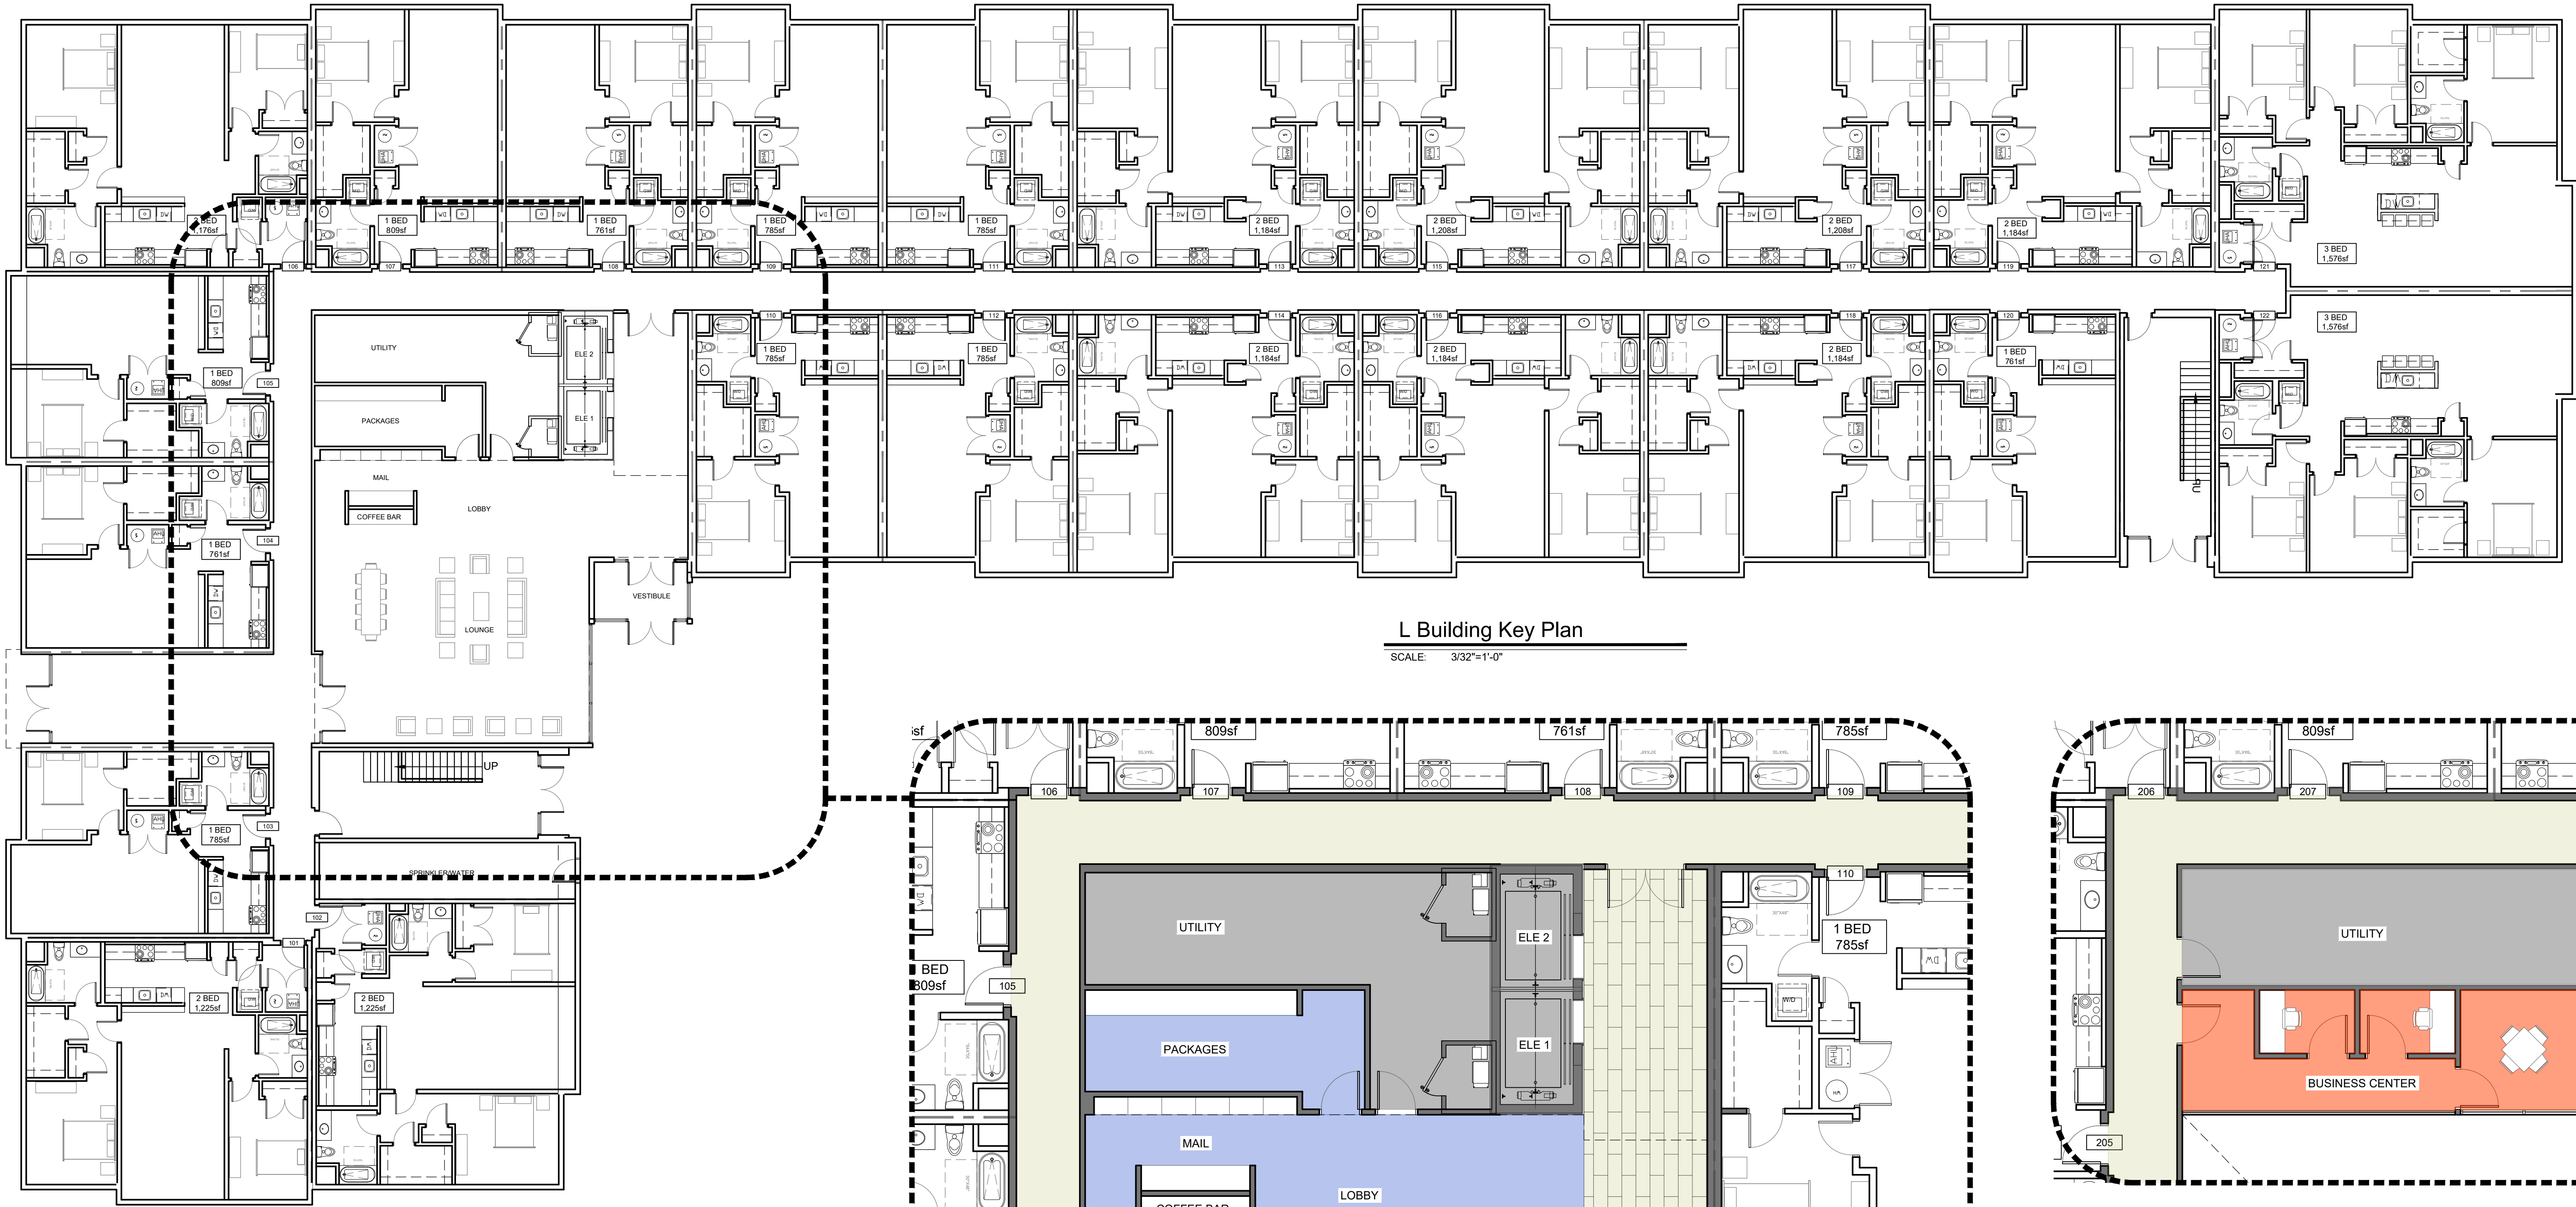


L Building Key Plan

SCALE: 3/32"=1'-0"

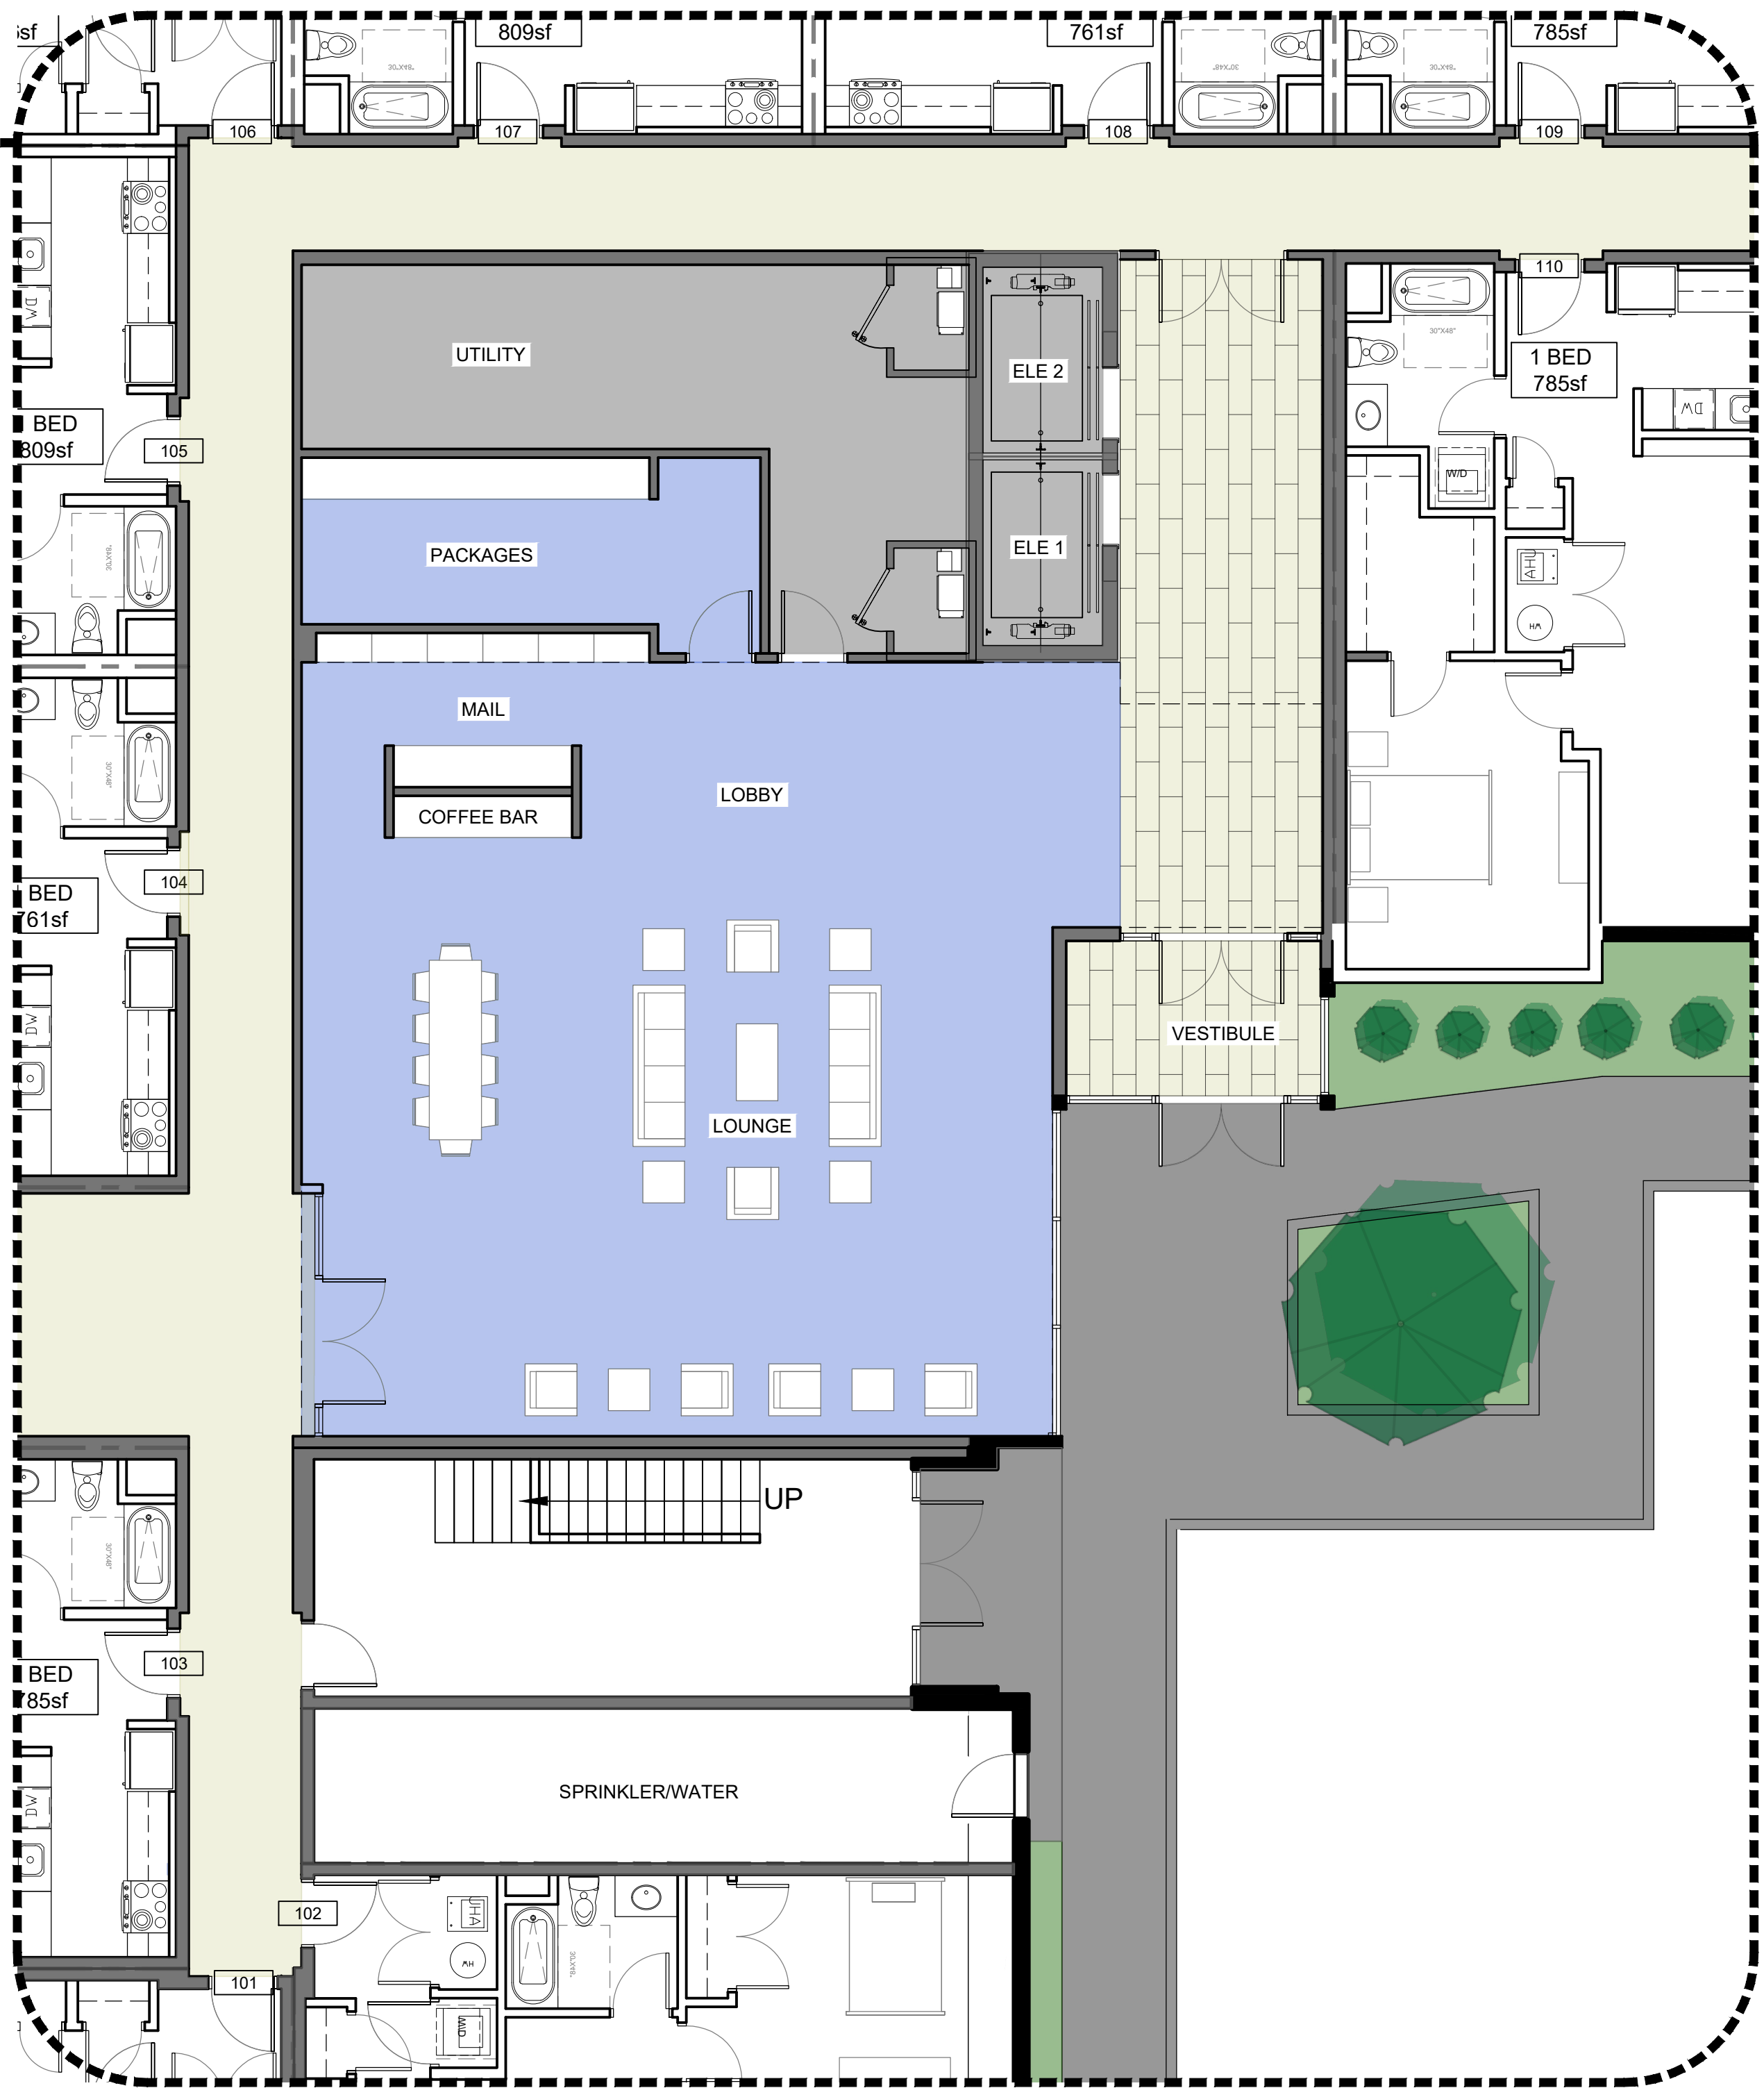


L Building Amenity Plan

SCALE: 1/4"=1'-0"

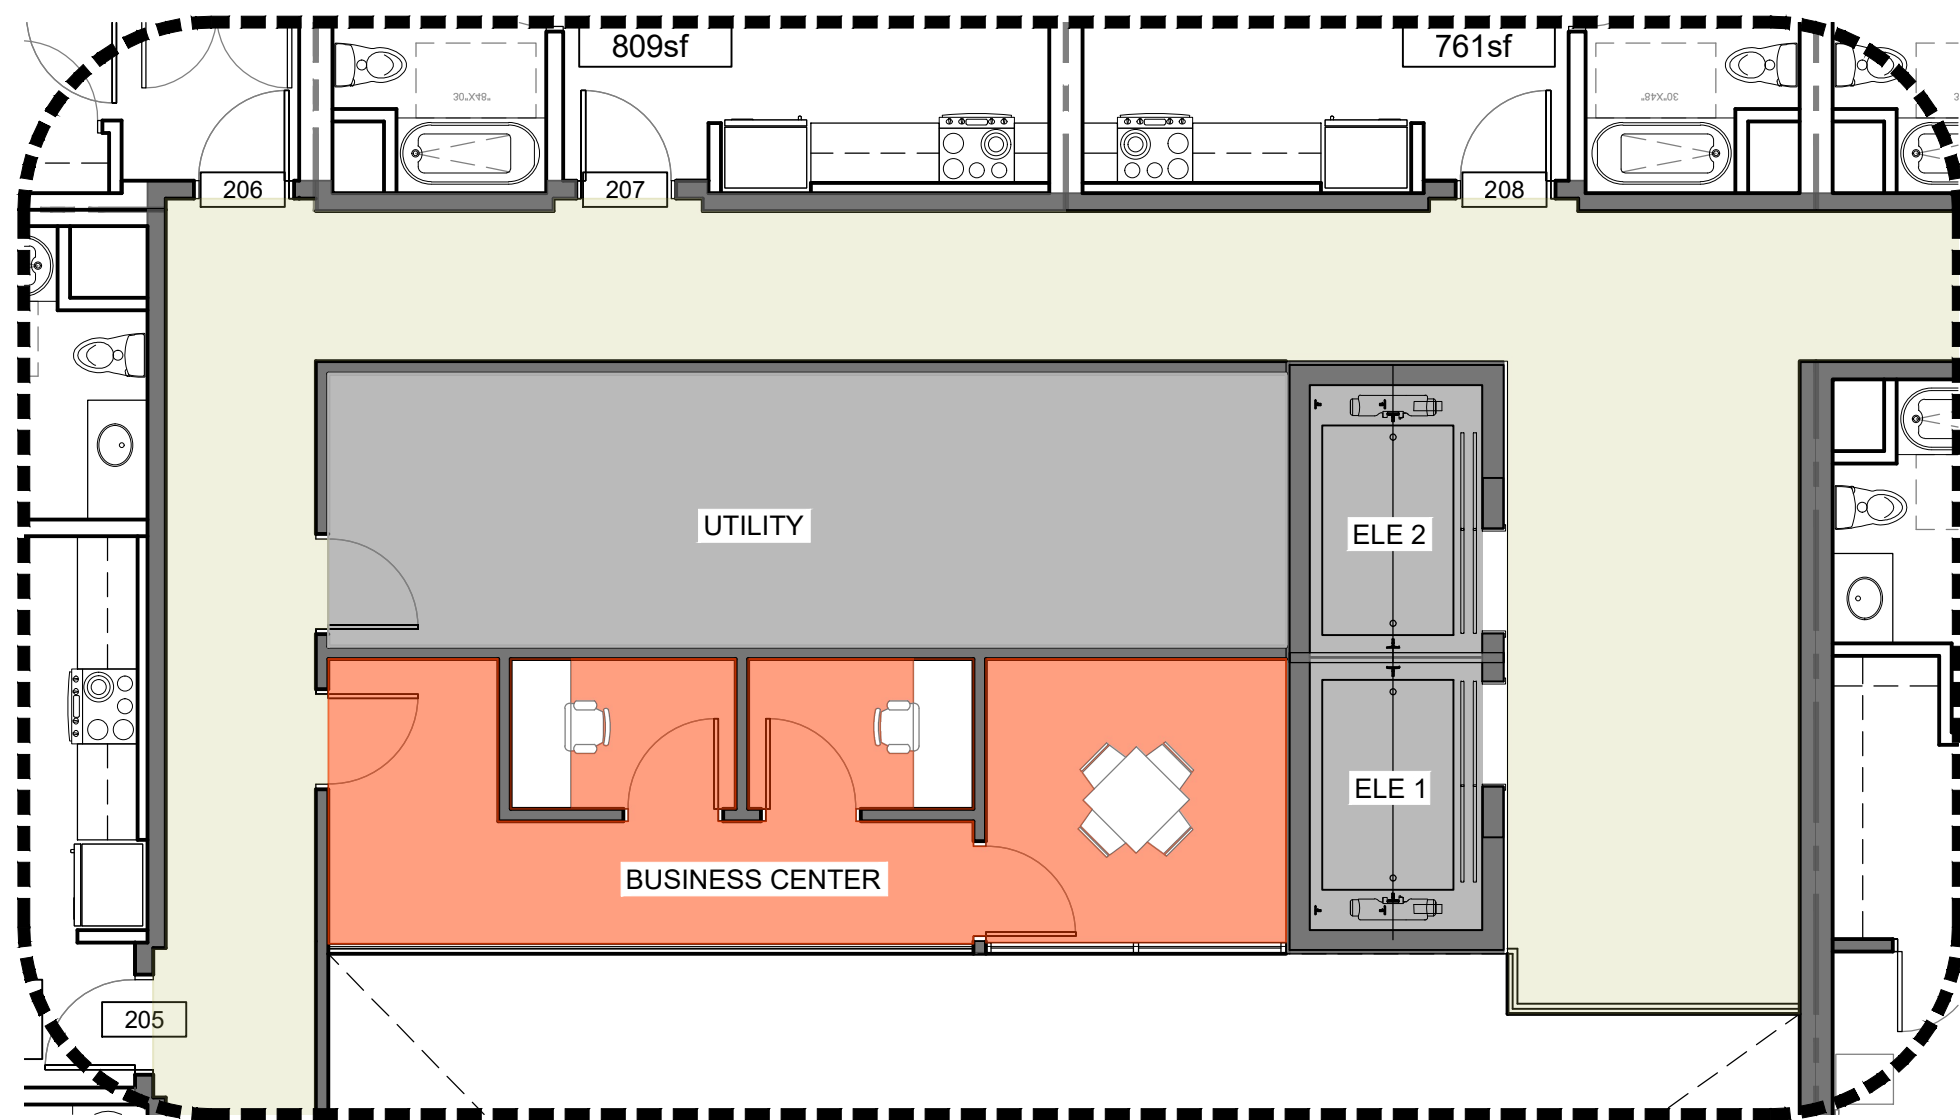

2nd Floor Business Center

SCALE: 1/4"=1'-0"

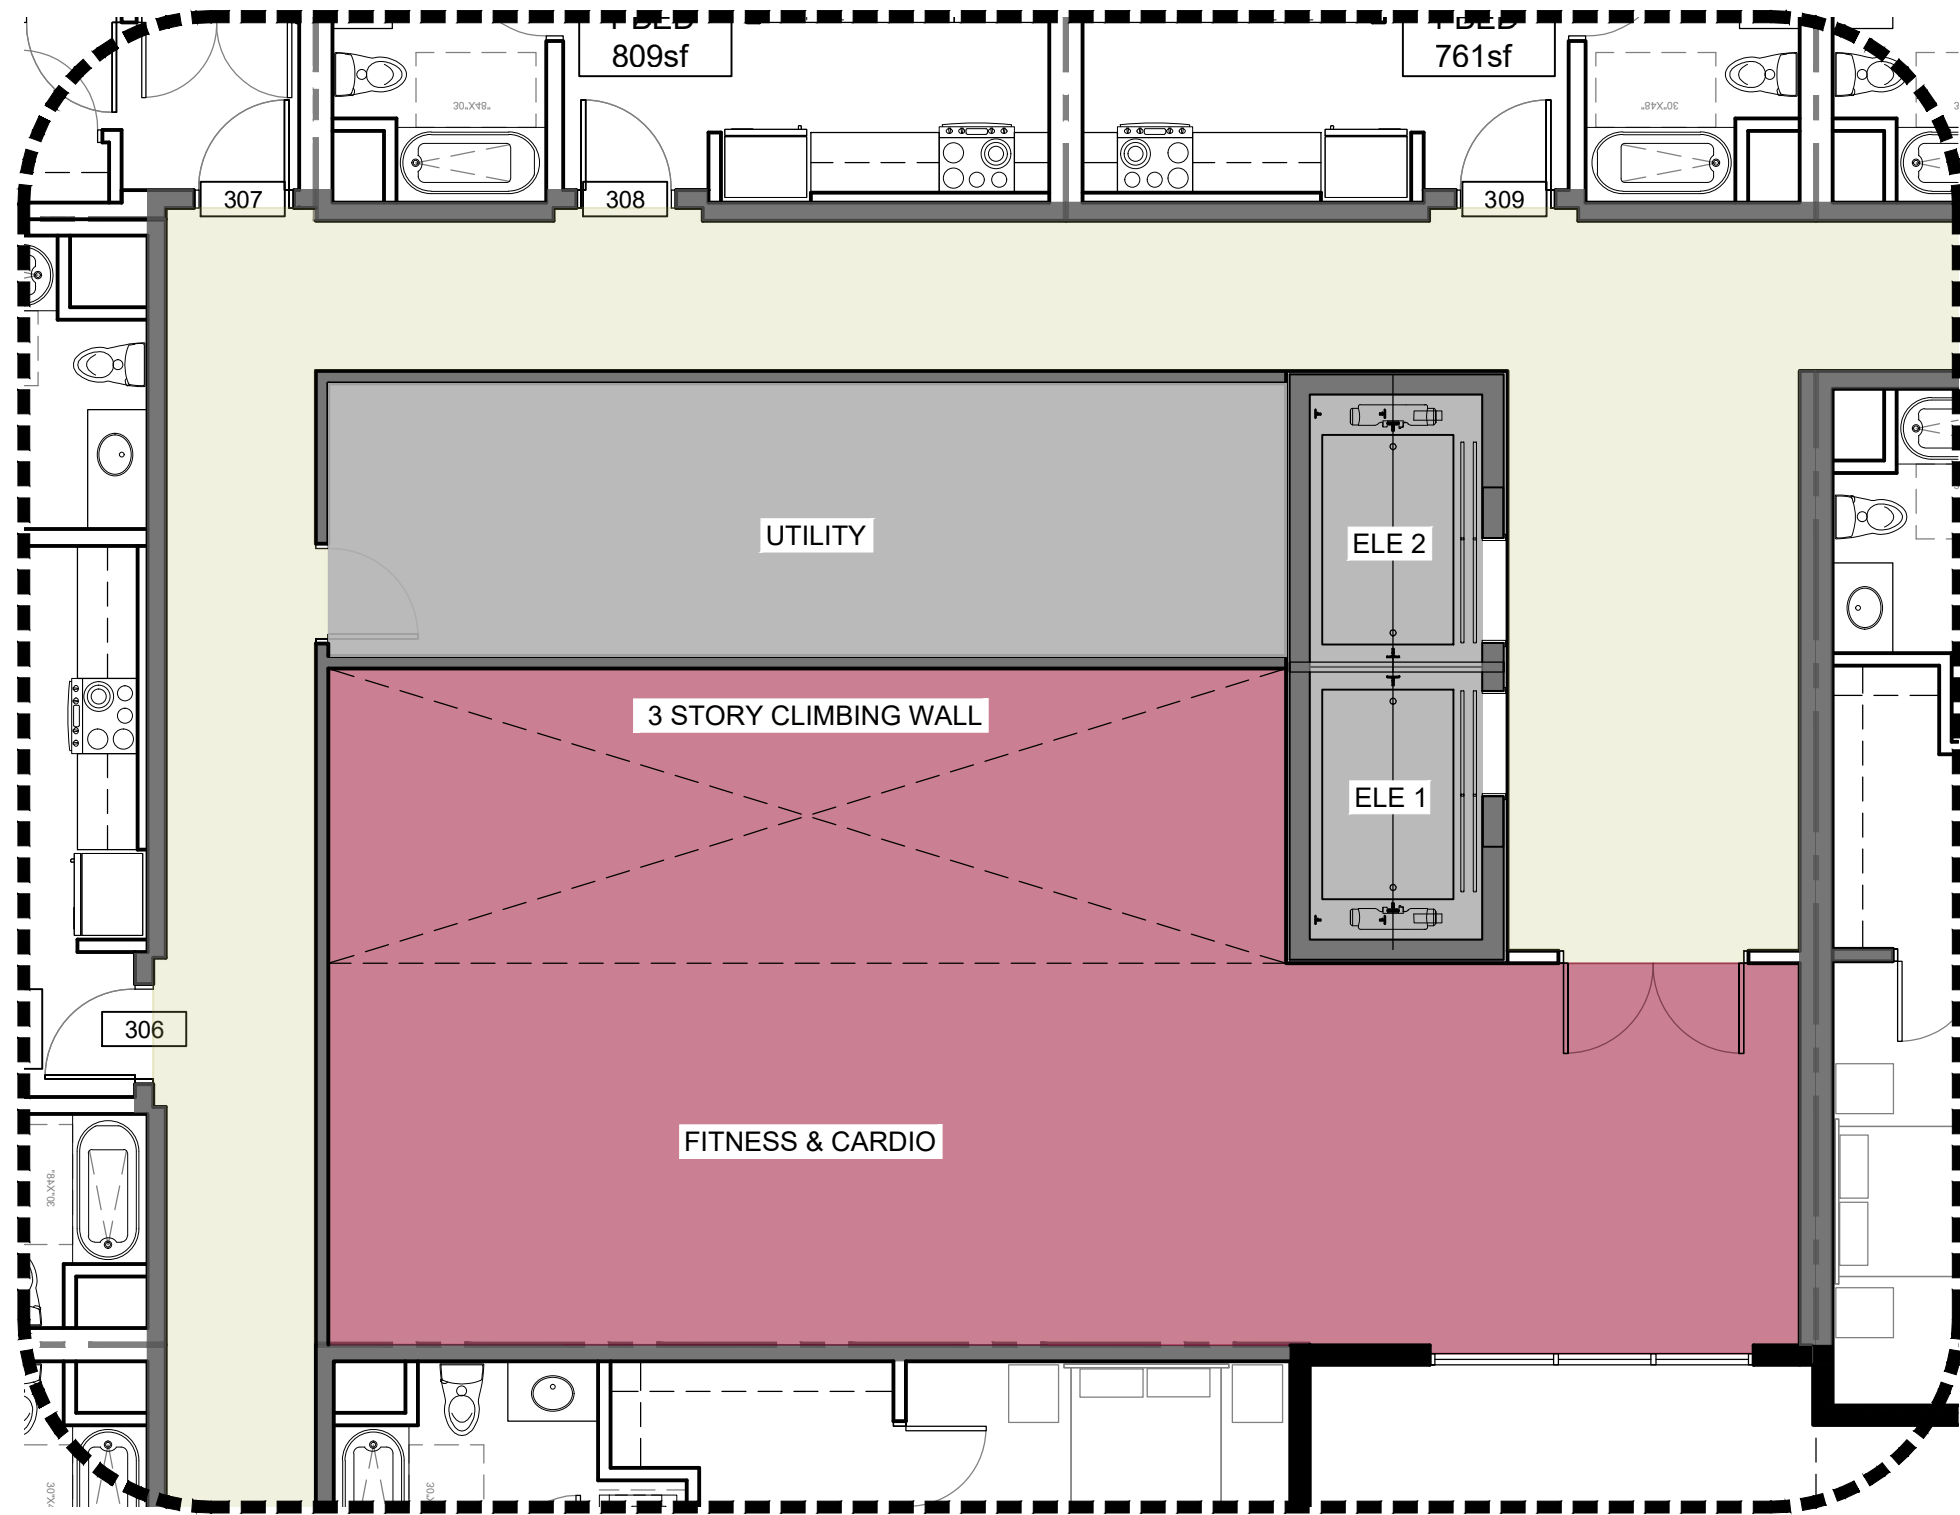

3rd + 4th Floor Fitness

SCALE: 1/4"=1'-0"