




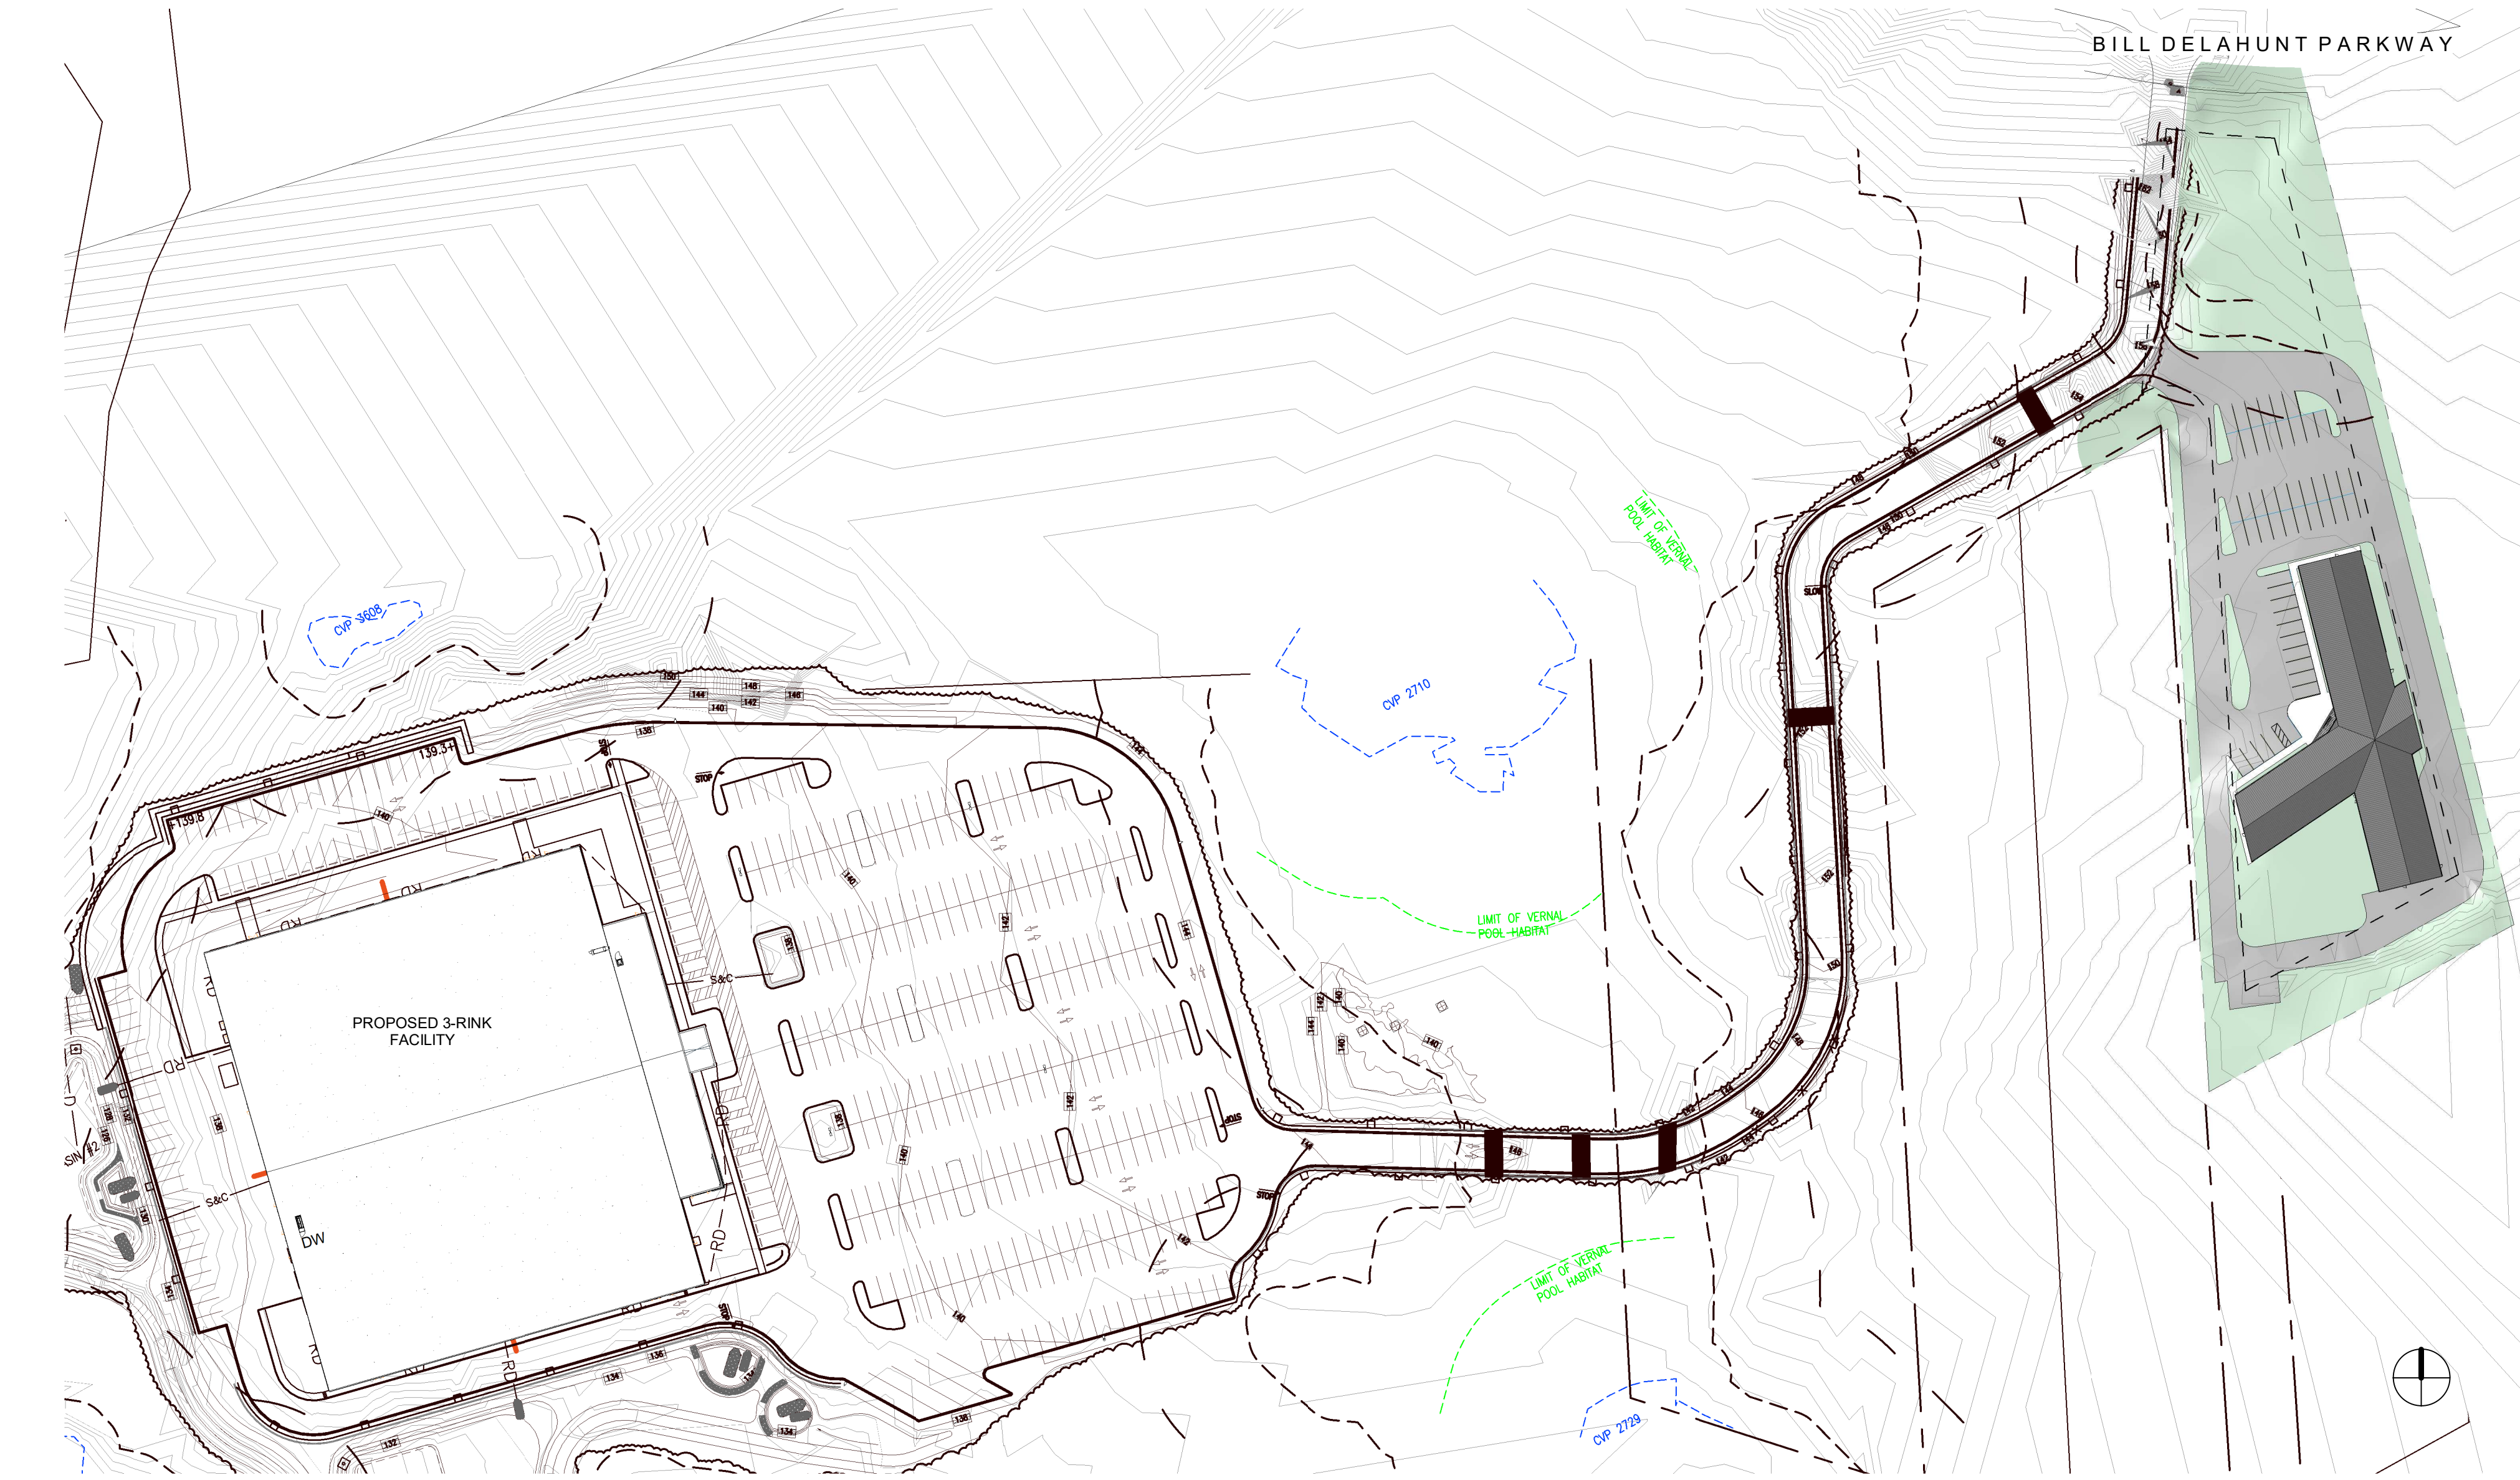


1 SITE PLAN OVERALL
1" = 80'-0"

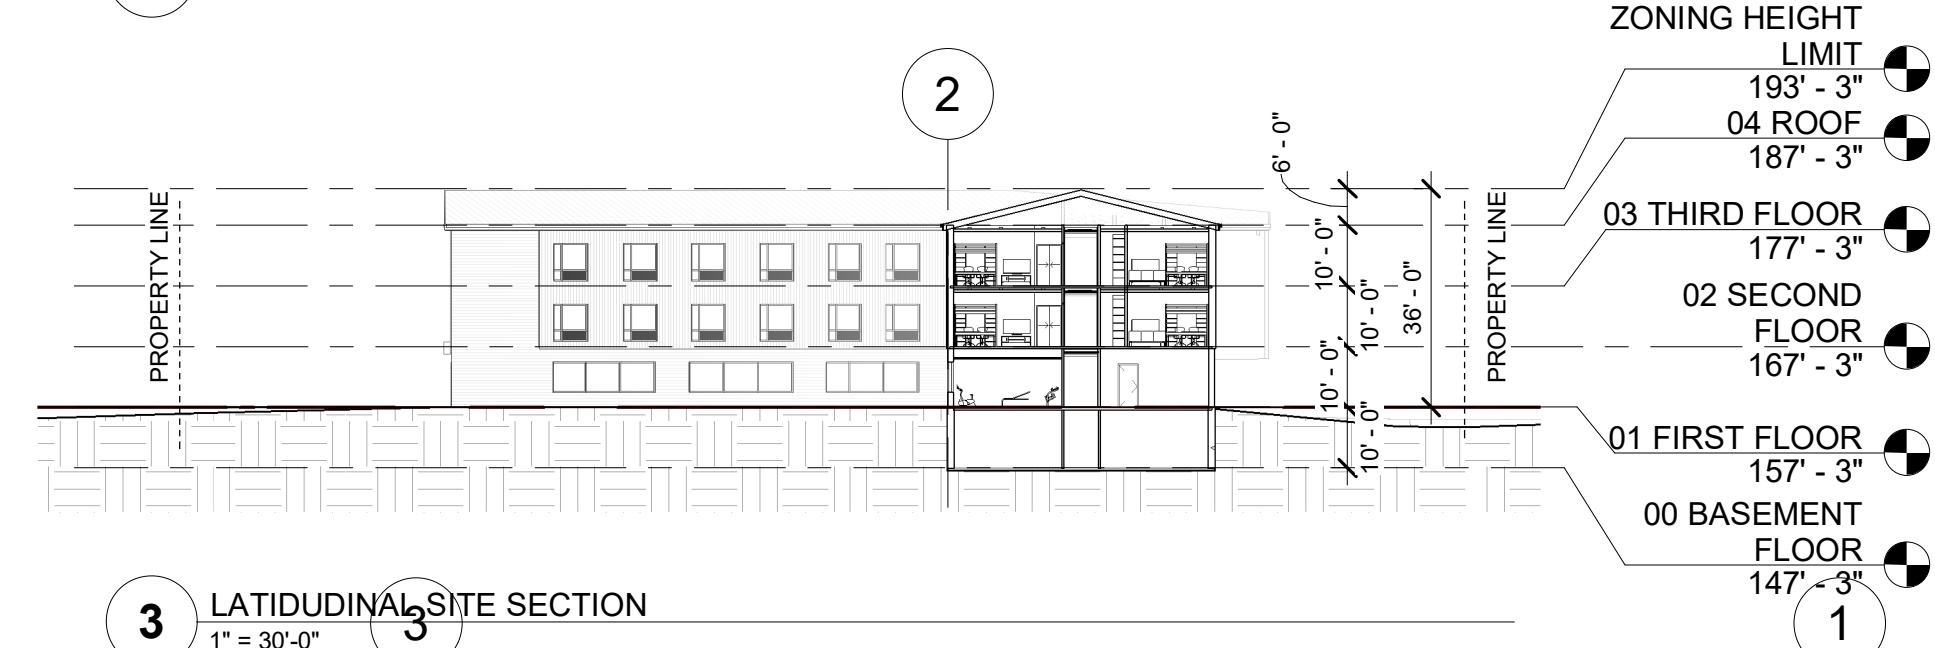

3 LATITUDINAL SITE SECTION
1" = 30'-0"

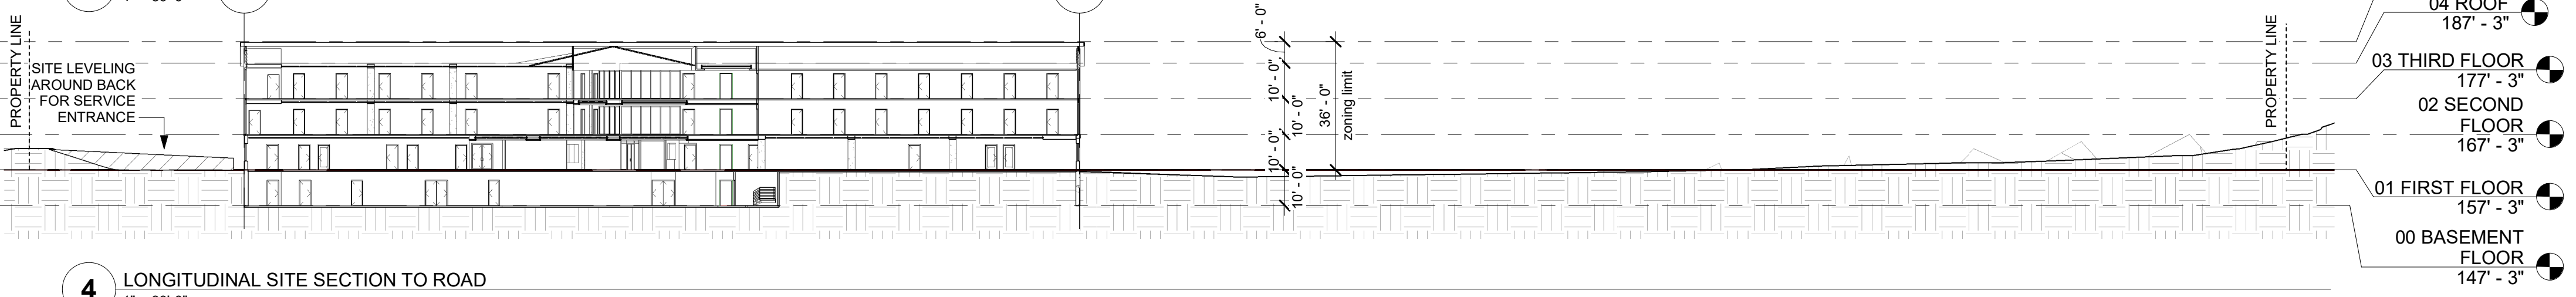


4 LONGITUDINAL SITE SECTION TO ROAD
1" = 30'-0"

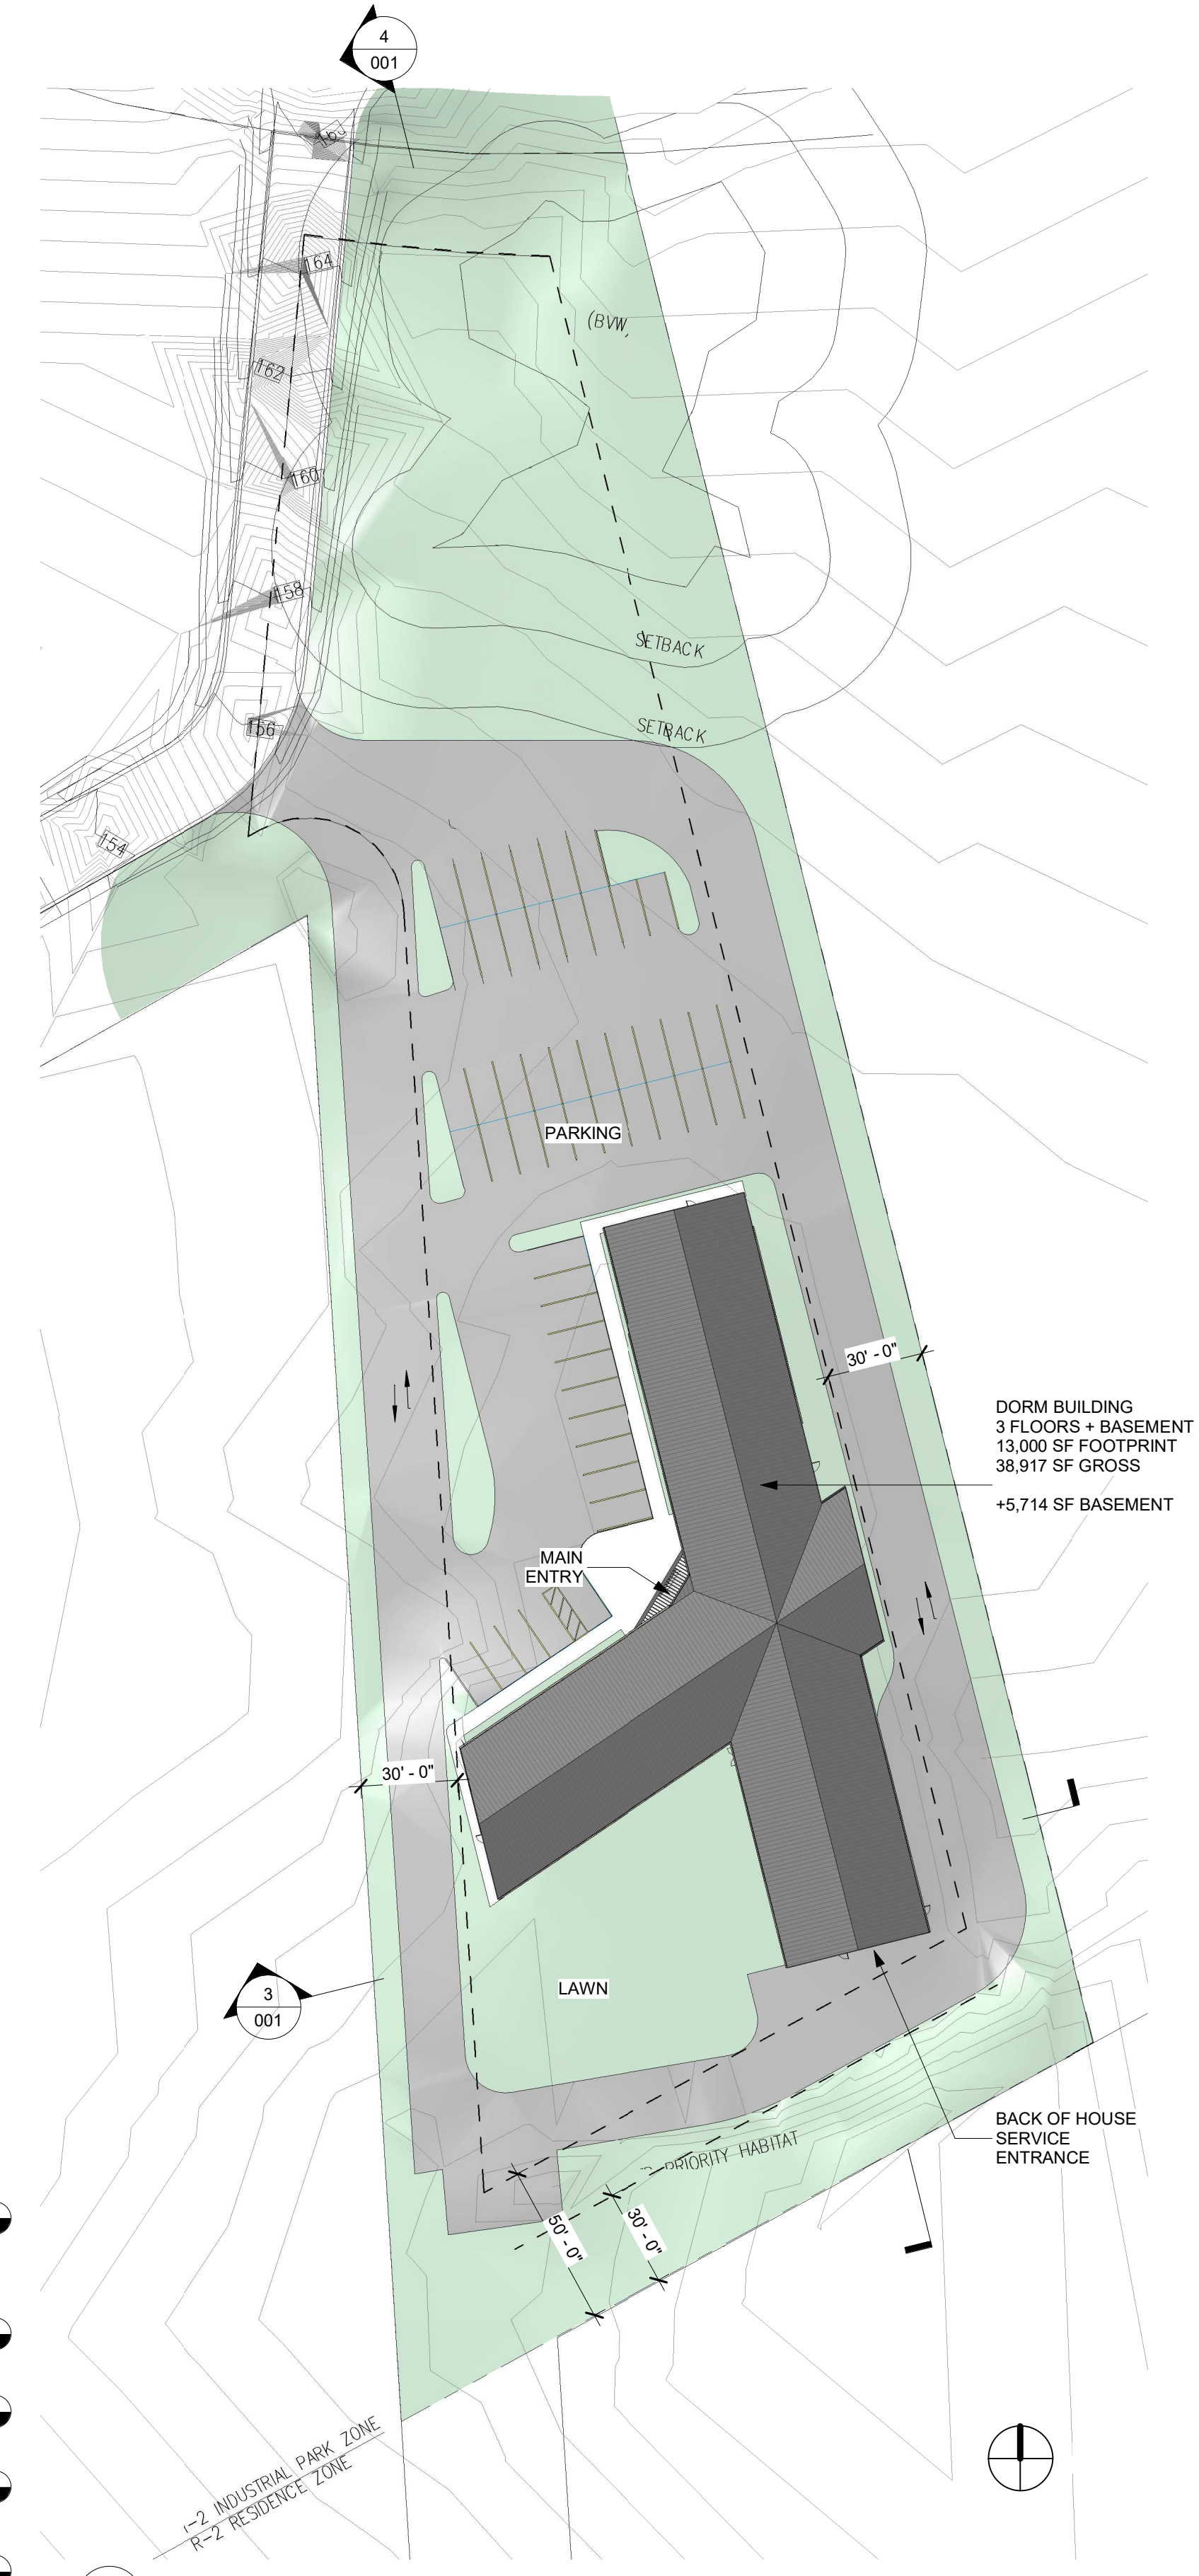

2 SITE PLAN Option 1 Zoomed
1" = 40'-0"


AREA KEY

- FACILITIES
- STORAGE
- SUPPORT
- VERTICAL CIRCULATION

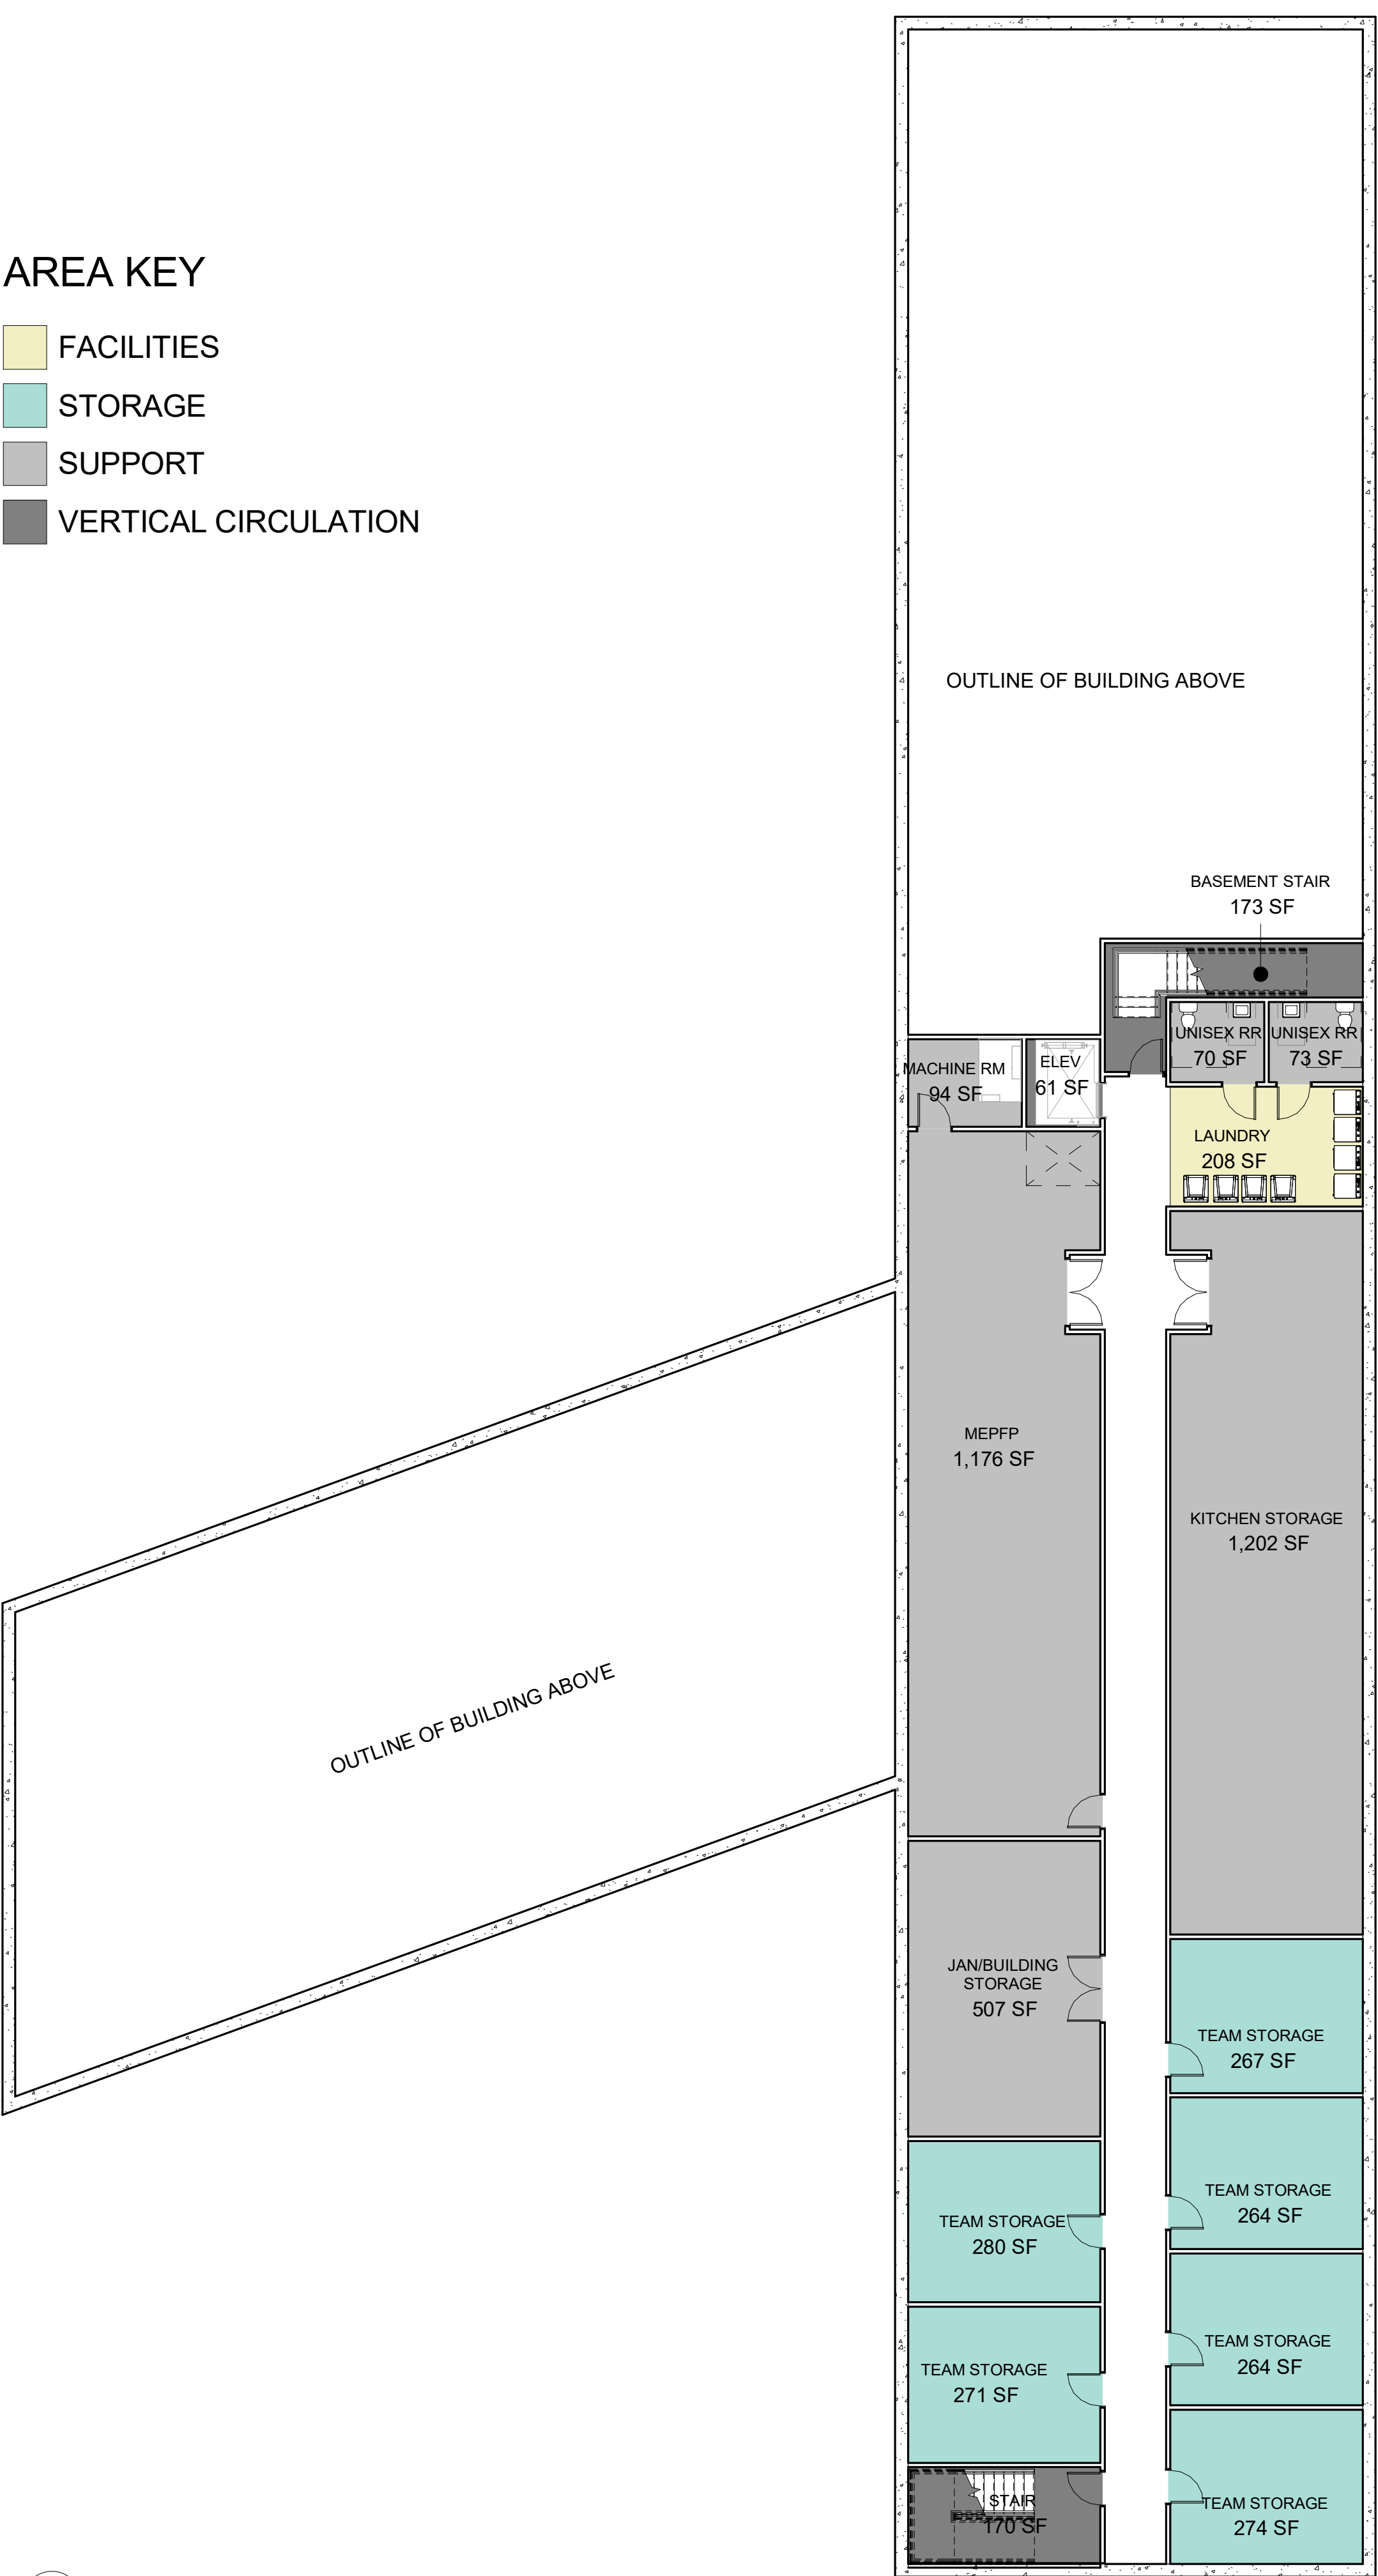

BASEMENT

ROOM TYPE	AREA
00 BASEMENT FLOOR	
FACILITIES	
LAUNDRY	208 SF
	208 SF
STORAGE	
TEAM STORAGE	1,620 SF
	1,620 SF
SUPPORT	
JAN/BUILDING STORAGE	507 SF
KITCHEN STORAGE	1,202 SF
MACHINE RM	94 SF
MEPPF	1,176 SF
UNISEX RR	143 SF
	3,122 SF
VERTICAL CIRCULATION	
BASEMENT STAIR	173 SF
ELEV	61 SF
STAIR	170 SF
	403 SF
00 BASEMENT FLOOR	5,354 SF
TOTAL SF	5,354 SF

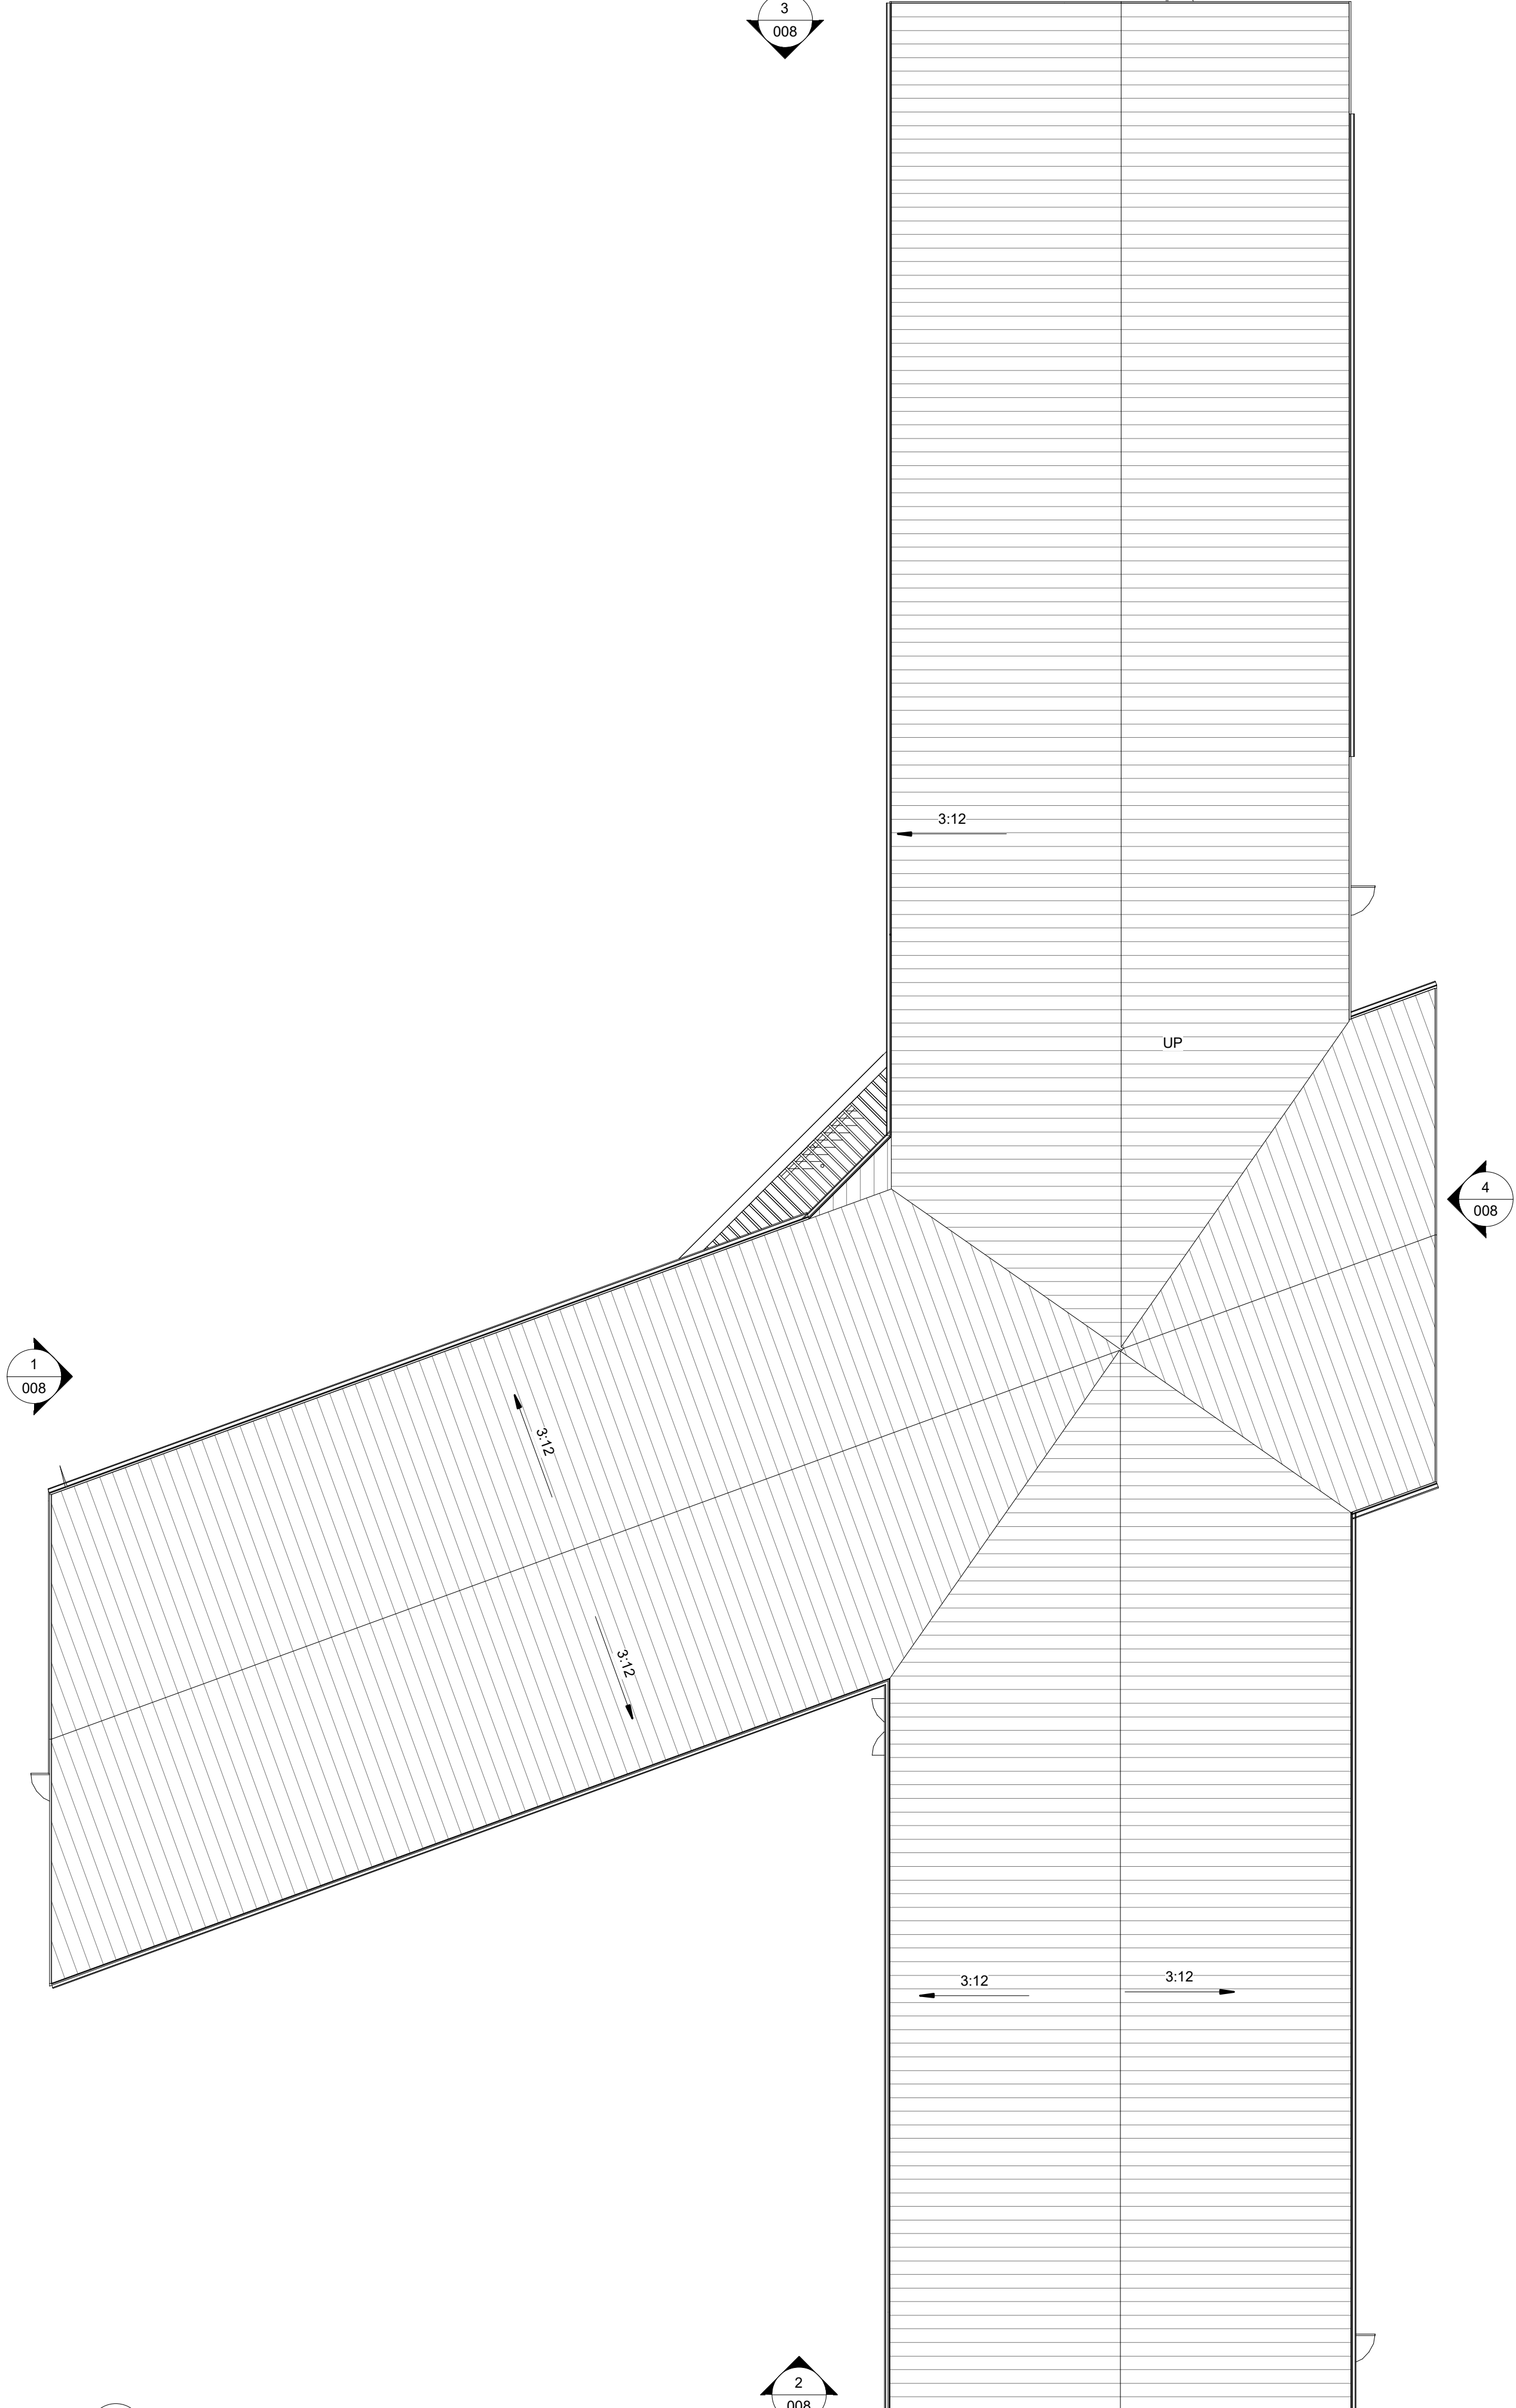

1 BASEMENT - FIT PLAN
3/32" = 1'-0"

2 ROOF PLAN
3/32" = 1'-0"

AREA KEY

- ADMIN
- CIRCULATION
- CLASSROOM
- COMMON
- SUPPORT
- VERTICAL CIRCULATION



FIRST FLOOR	
SPACE TYPE	AREA
01 FIRST FLOOR	
ADMIN	
ADMIN	278 SF
ASSISTANT DIRECTOR	123 SF
DIRECTOR	184 SF
NURSE	198 SF
NURSE BED	103 SF
SECURITY	137 SF
SHARED OFFICE	123 SF
1,146 SF	
CIRCULATION	
CORRIDOR	1,380 SF
LOBBY	487 SF
VESTIBULE	122 SF
1,989 SF	
CLASSROOM	
ART	417 SF
CLASSROOM	3,529 SF
MUSIC	469 SF
4,415 SF	
COMMON	
CAFETERIA	2,825 SF
GYM	306 SF
TEACHERS LOUNGE	307 SF
3,438 SF	
SUPPORT	
ART STORAGE	72 SF
ELEC	48 SF
JAN	48 SF
KITCHEN	920 SF
KITCHEN STORAGE	178 SF
STAFF RESTROOM	113 SF
STUDENT RESTROOM (BOYS)	351 SF
TRASH/LOADING	230 SF
1,960 SF	
VERTICAL CIRCULATION	
BASEMENT STAIR	103 SF
STAIR	383 SF
STAIR 01	179 SF
665 SF	
01 FIRST FLOOR	13,613 SF
TOTAL SF	13,613 SF
STAFF OCCUPANCY COUNT	37

1 FIRST FLOOR - FIT PLAN
3/32" = 1'-0"

AREA KEY

BEDROOM

CIRCULATION

COMMON

SUPPORT

VERTICAL CIRCULATION



SECOND FLOOR

SPACE TYPE	AREA
02 SECOND FLOOR	
BEDROOM	
CHAPERONE	625 SF
CHAPERONE ROOM	333 SF
DOUBLE	4,849 SF
SINGLE	2,418 SF
	8,225 SF
CIRCULATION	
CORRIDOR	1,595 SF
	1,595 SF
COMMON	
GAME ROOM/LOUNGE	1,699 SF
LIBRARY	759 SF
	2,459 SF
SUPPORT	
ELECTRICAL	38 SF
JAN	24 SF
RESTROOM	777 SF
STORAGE	71 SF
	910 SF
VERTICAL CIRCULATION	
MAIN STAIR	190 SF
SHAFT	20 SF
	210 SF
02 SECOND FLOOR	13,398 SF
TOTAL SF	13,398 SF
ROOM OCCUPANCY COUNT	58

1 02 SECOND FLOOR - FIT PLAN
3/32" = 1'-0"

AREA KEY


BEDROOM

CIRCULATION

COMMON


SUPPORT

VERTICAL CIRCULATION

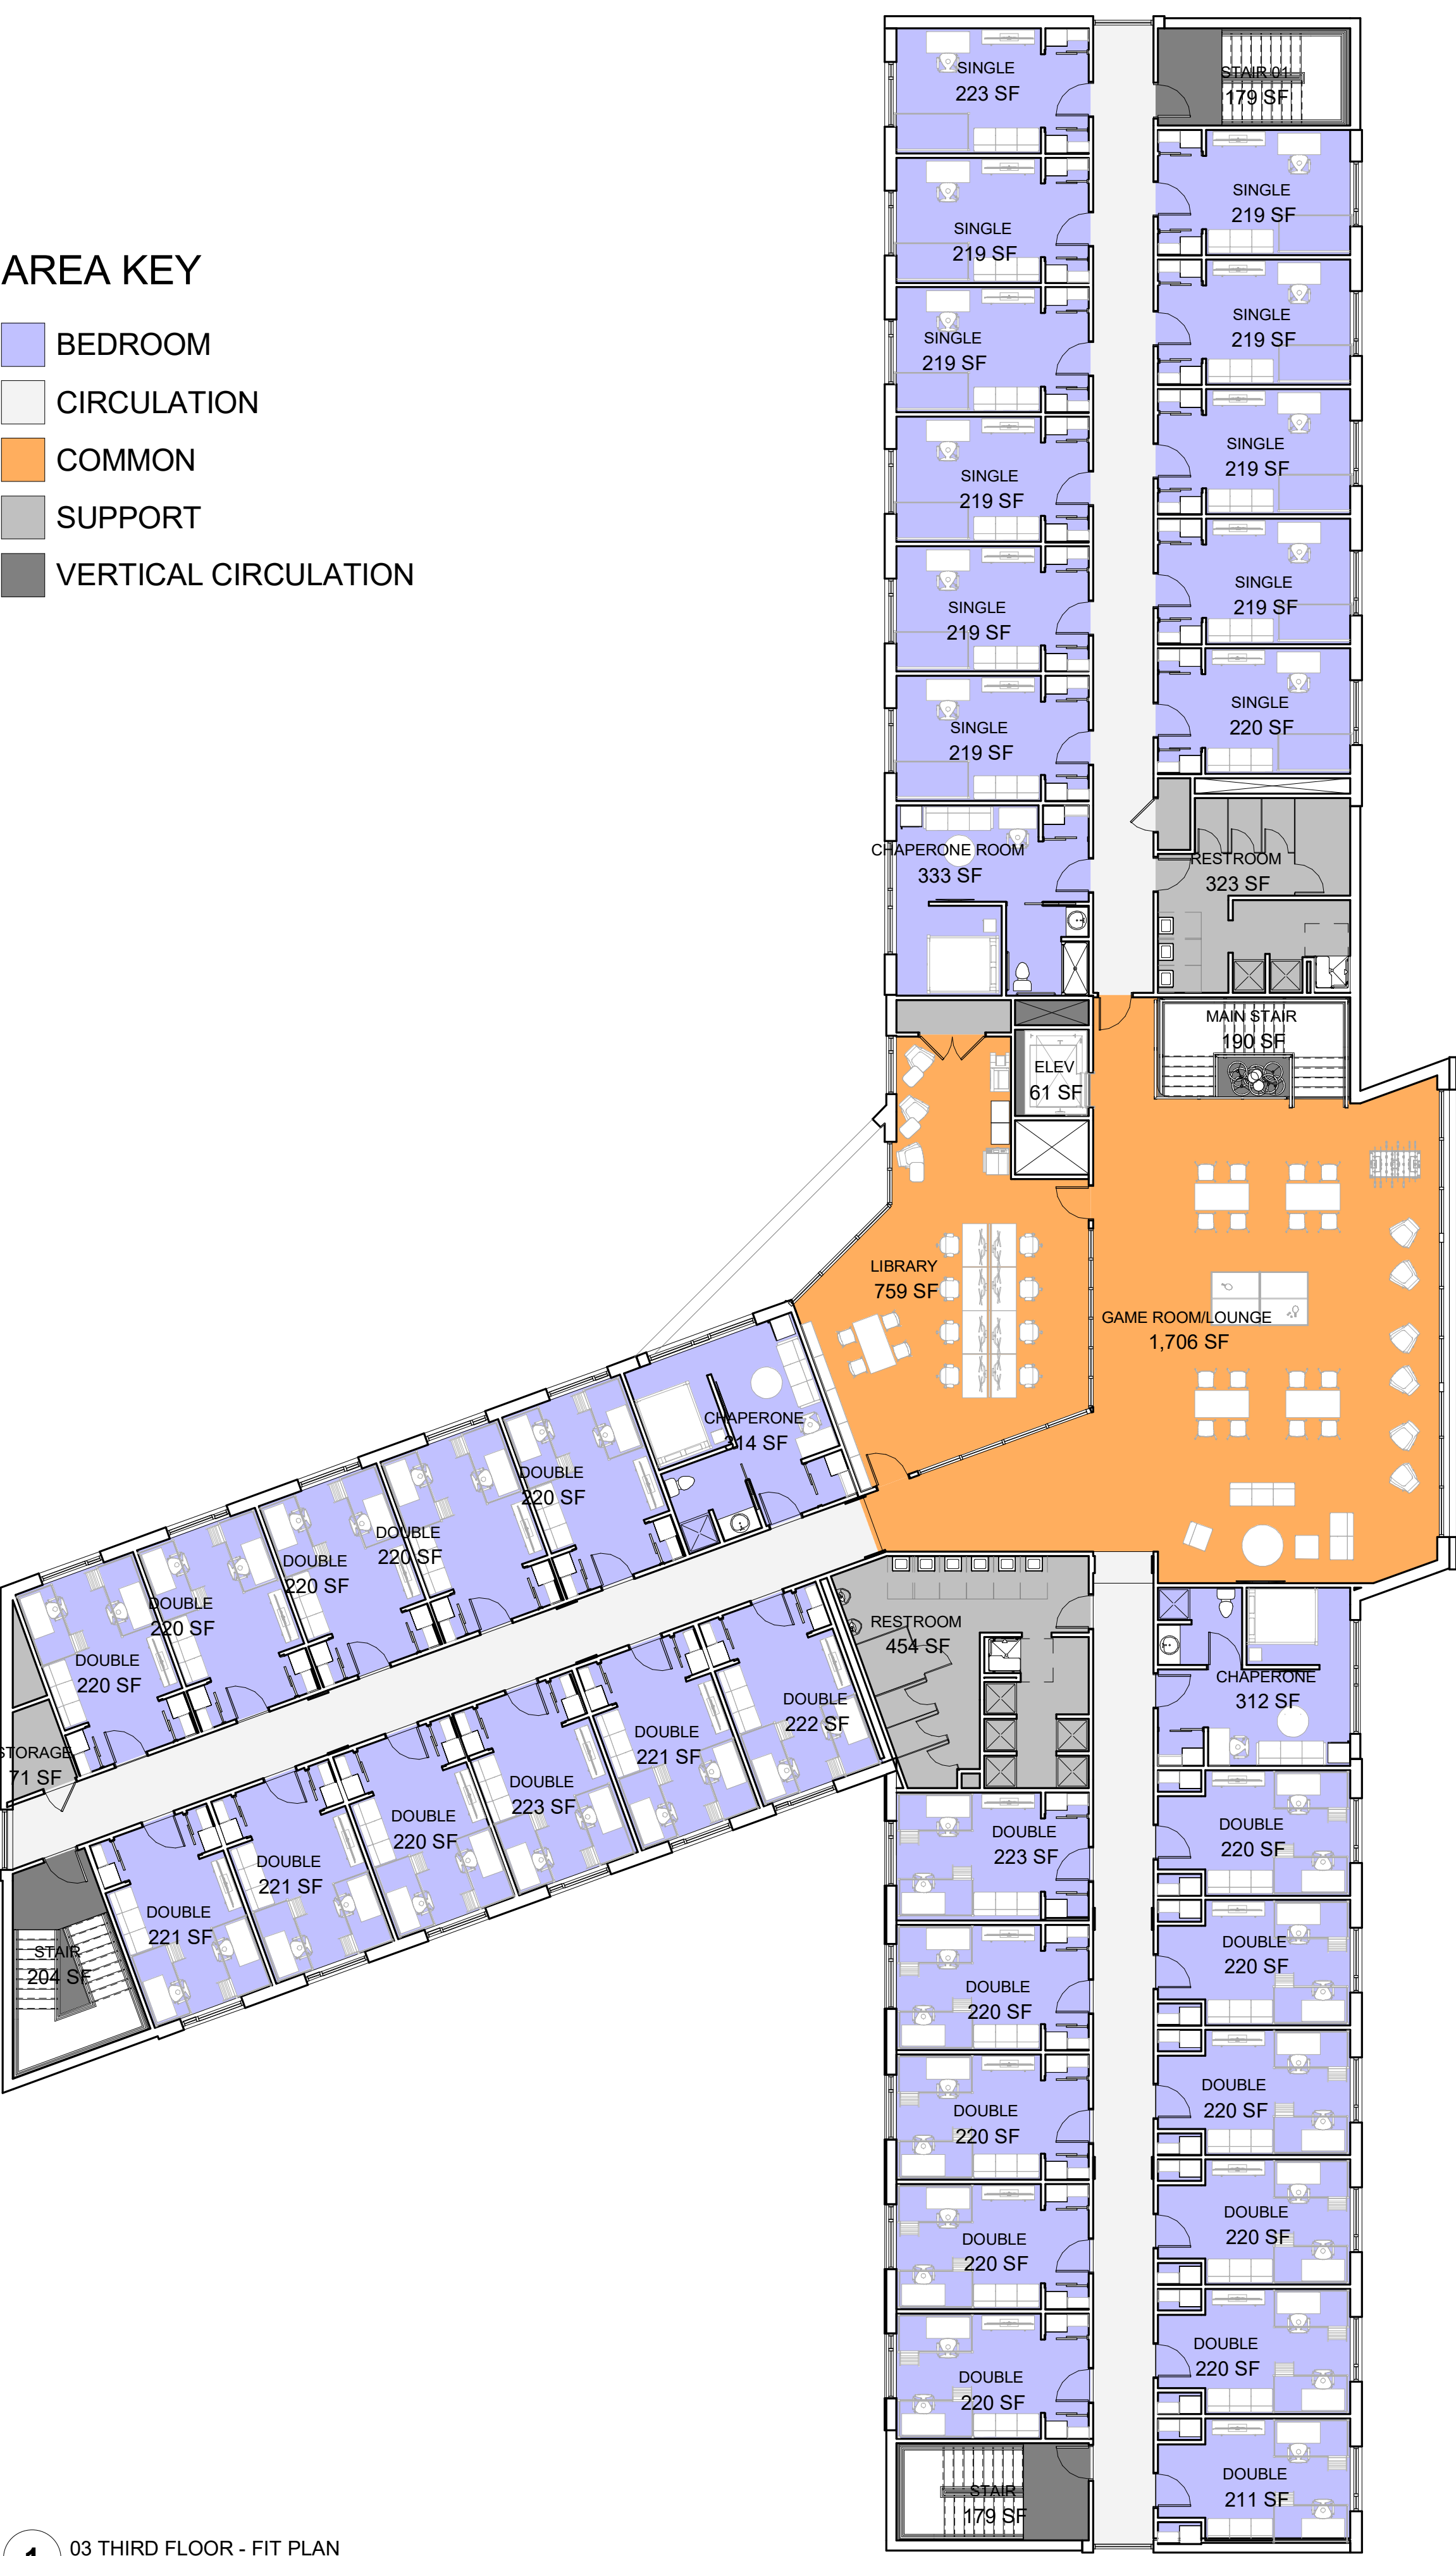


THIRD FLOOR	
SPACE TYPE	AREA
03 THIRD FLOOR	
BEDROOM	
CHAPERONE	625 SF
CHAPERONE ROOM	333 SF
DOUBLE	4,841 SF
SINGLE	2,418 SF
	8,217 SF
CIRCULATION	
CORRIDOR	1,595 SF
	1,595 SF
COMMON	
GAME ROOM/LOUNGE	1,706 SF
LIBRARY	759 SF
	2,466 SF
SUPPORT	
ELECTRICAL	38 SF
JAN	24 SF
RESTROOM	777 SF
STORAGE	71 SF
	910 SF
03 THIRD FLOOR	13,188 SF
TOTAL SF	13,188 SF
ROOM OCCUPANCY COUNT	58


1 03 THIRD FLOOR - FIT PLAN
3/32" = 1'-0"

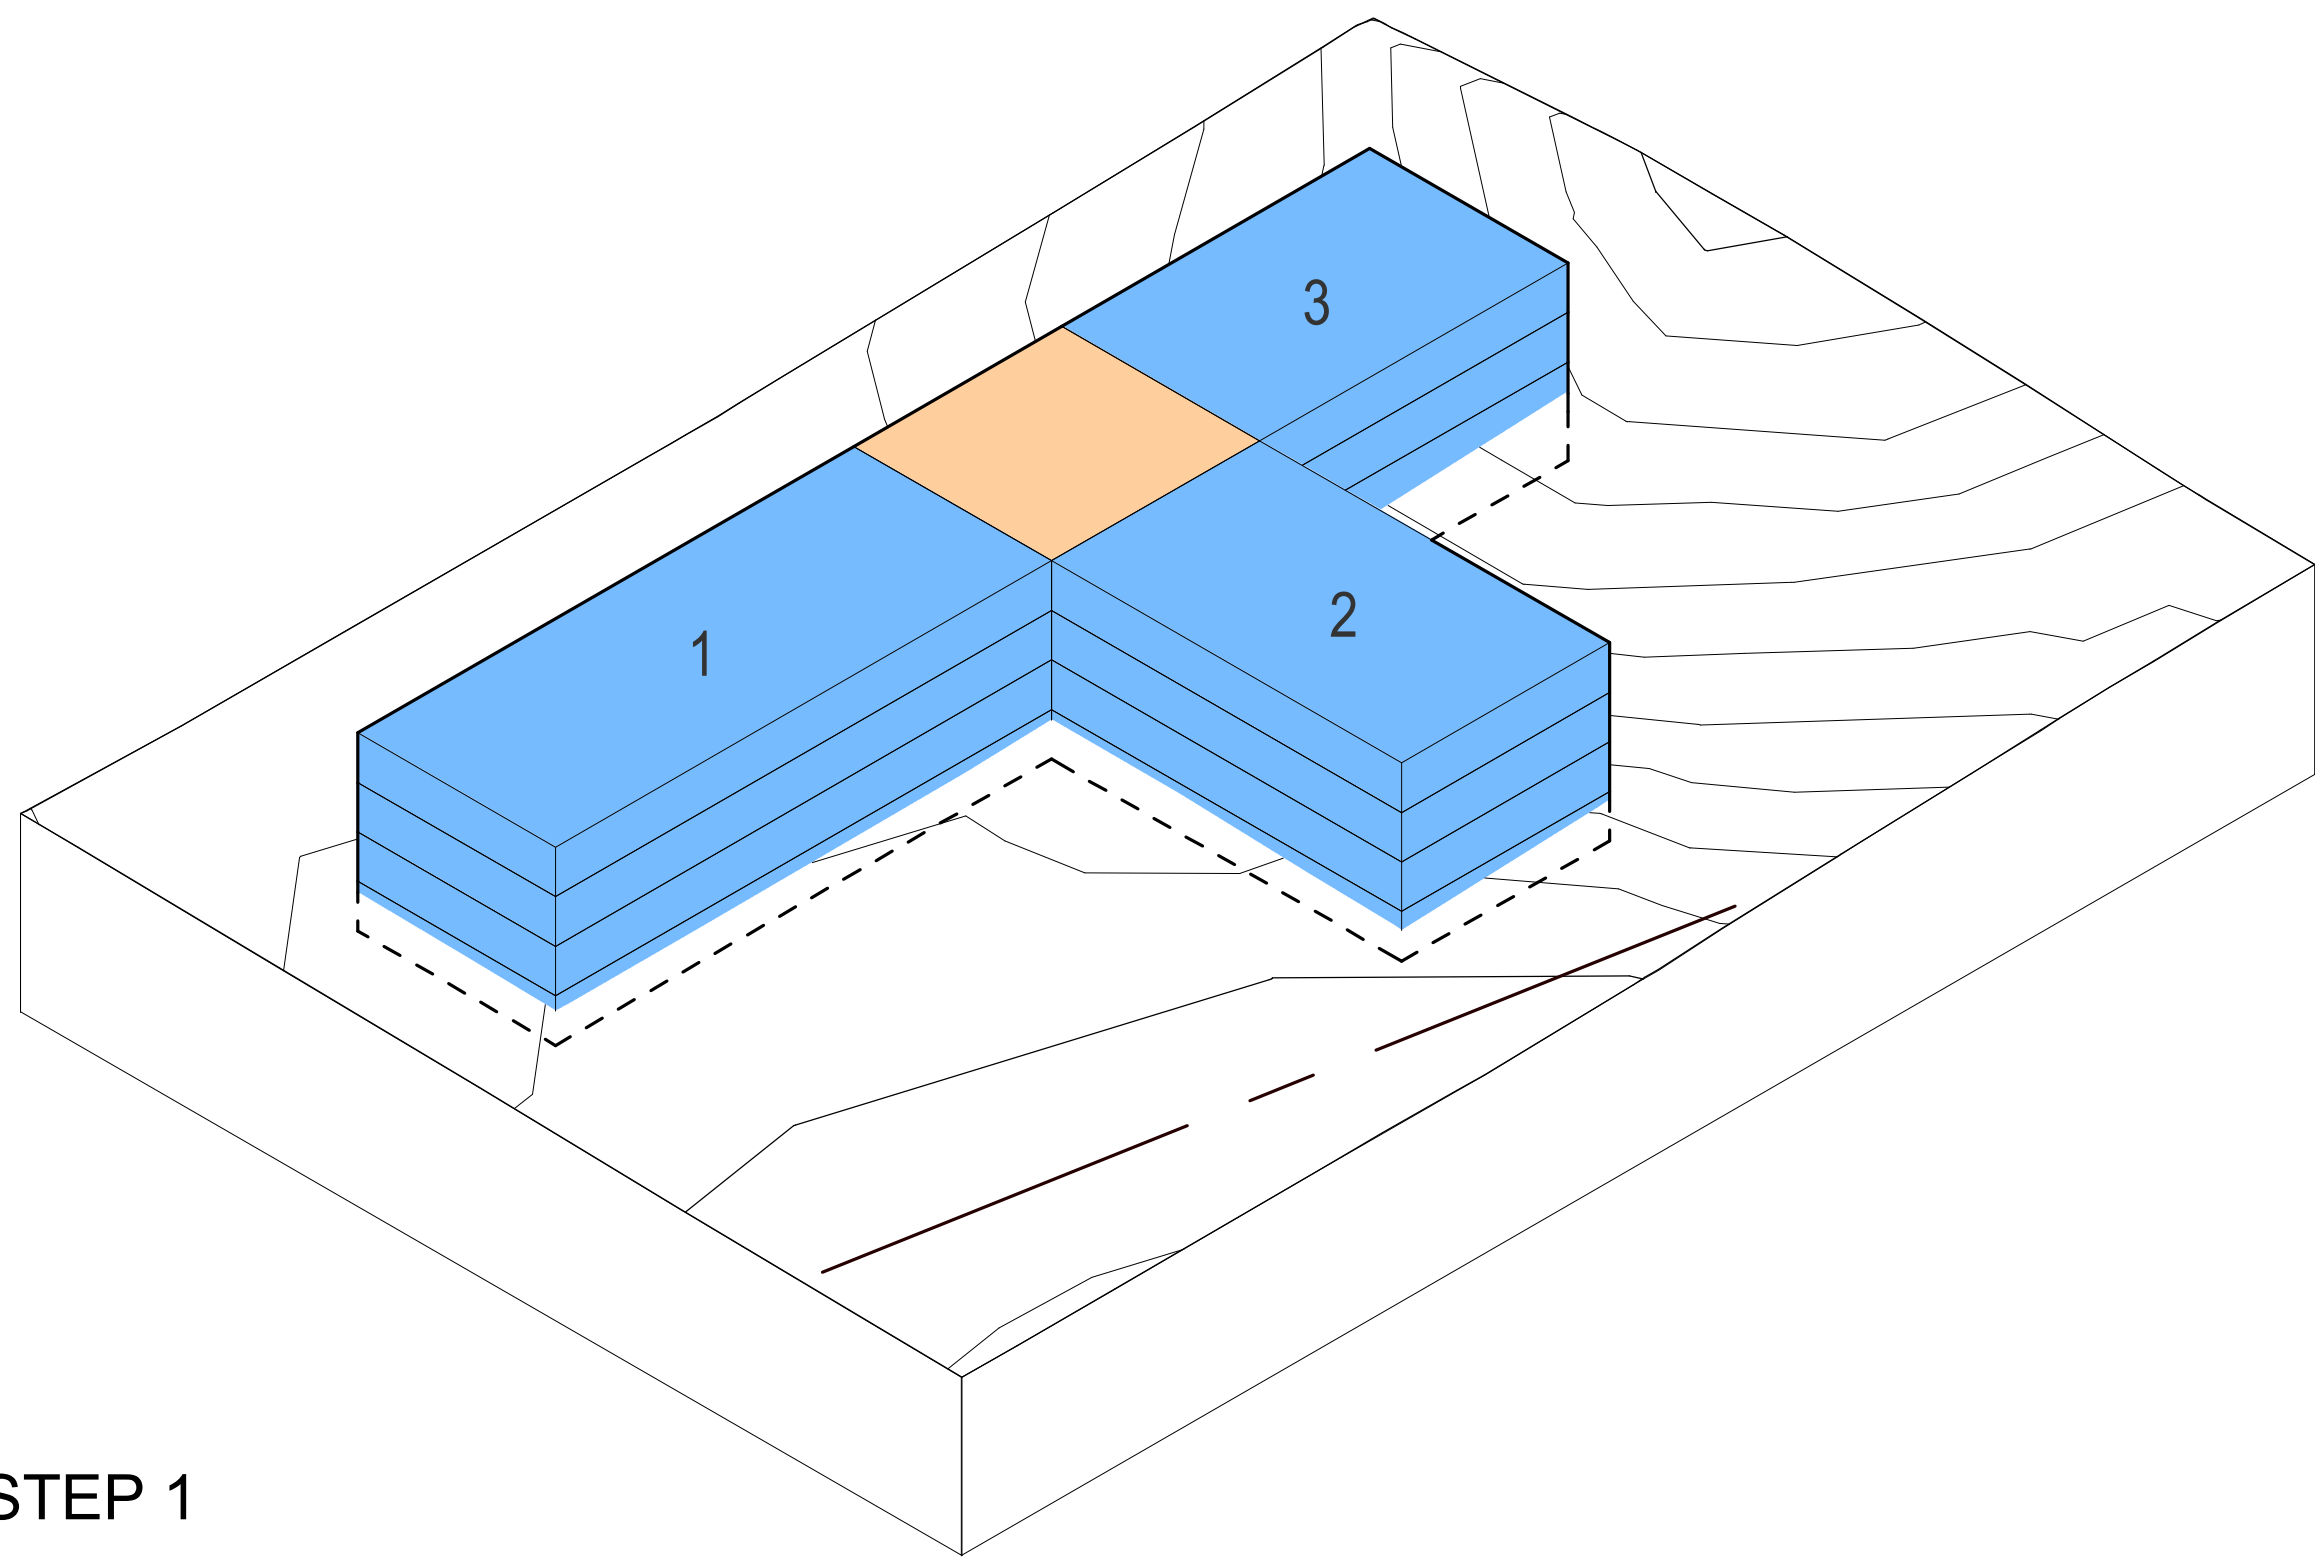


STEP 1

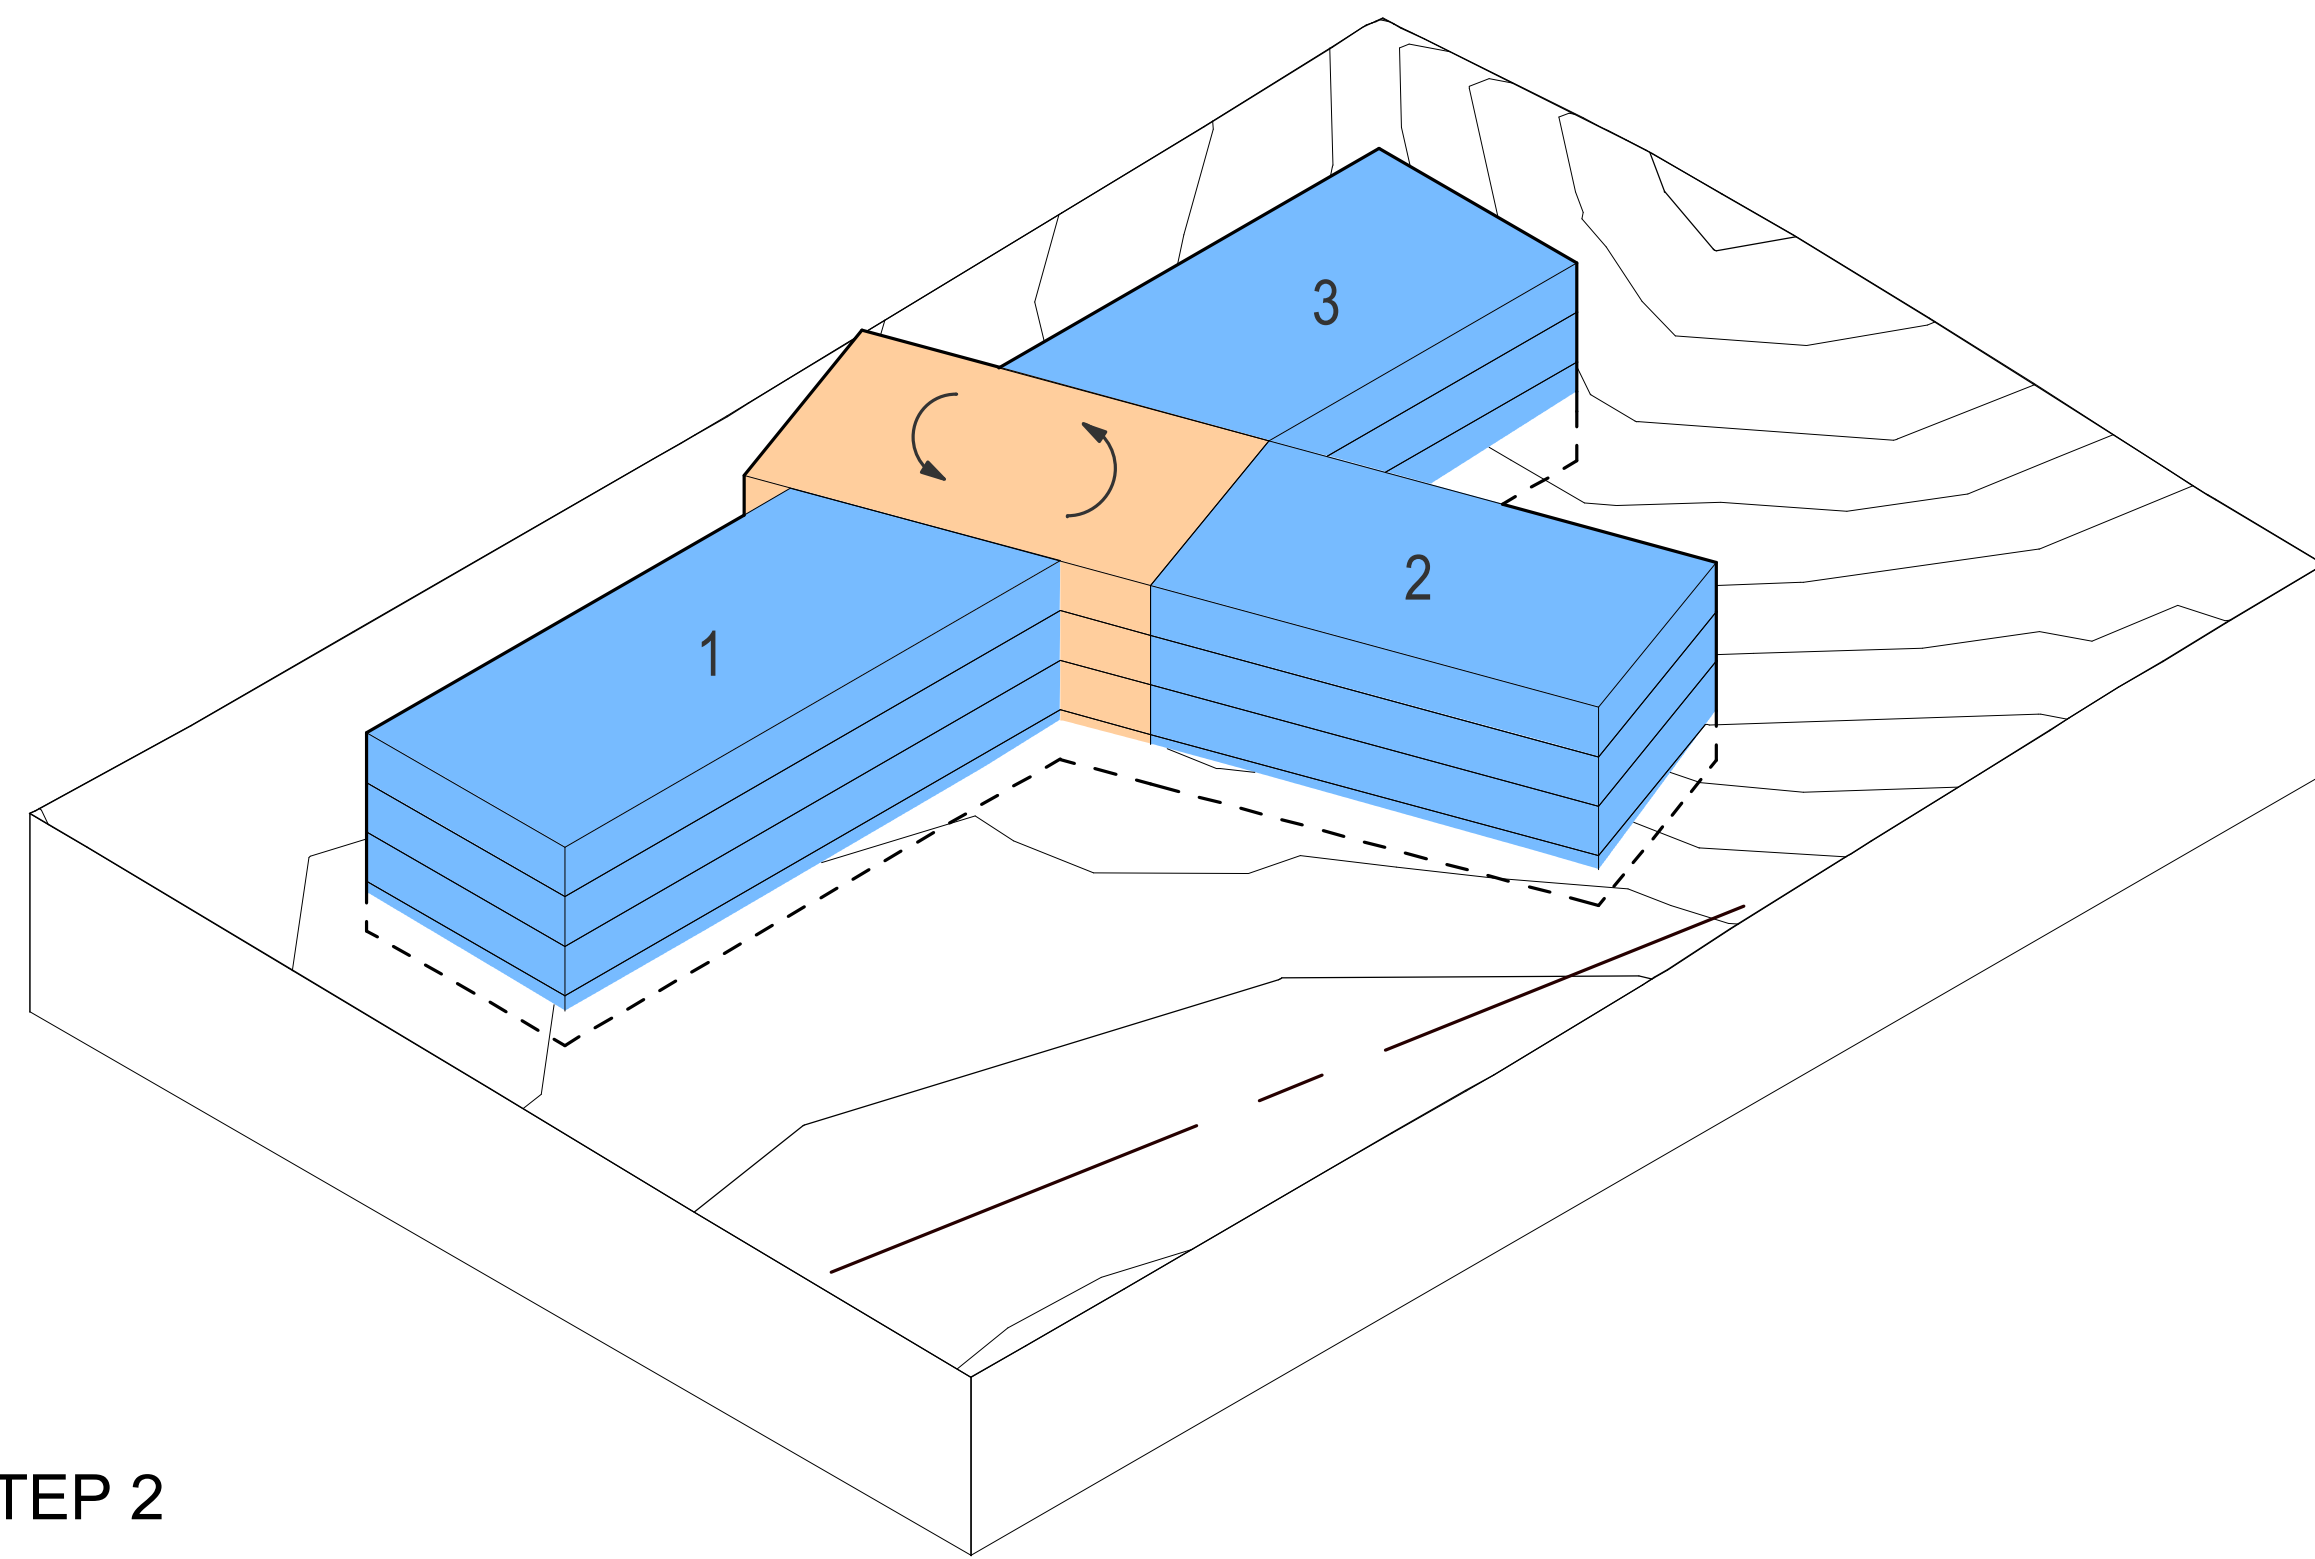


STEP 2

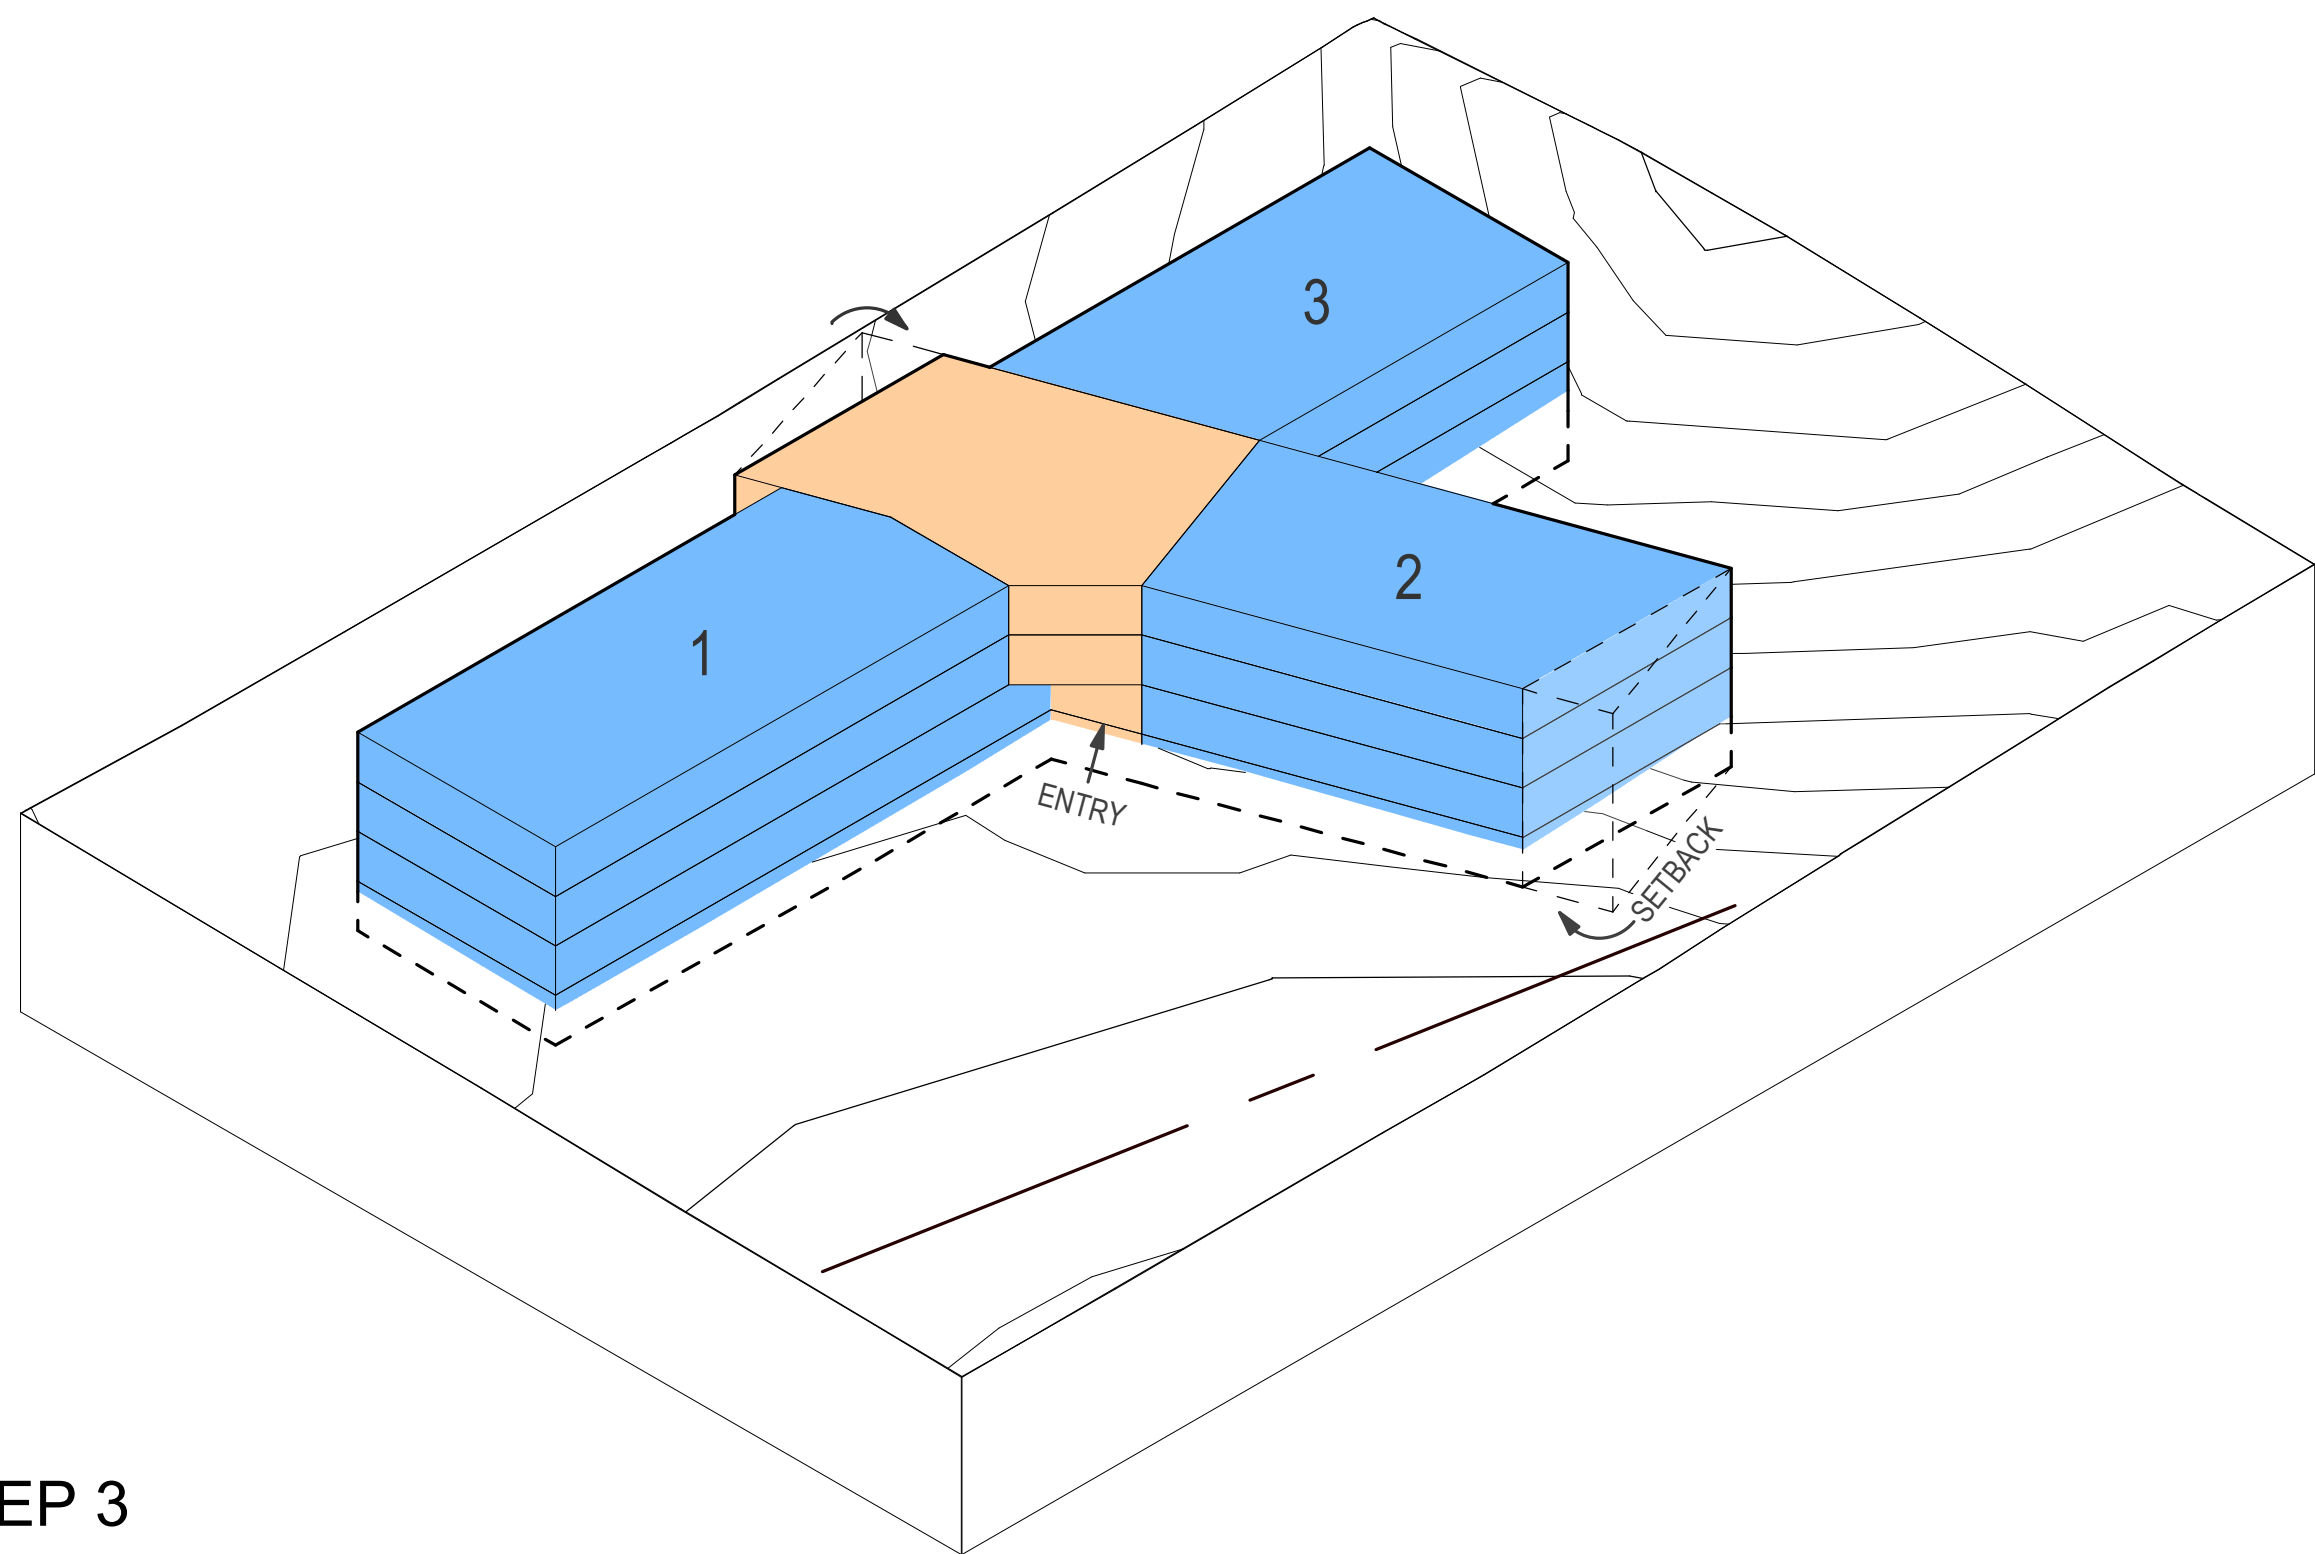


STEP 3

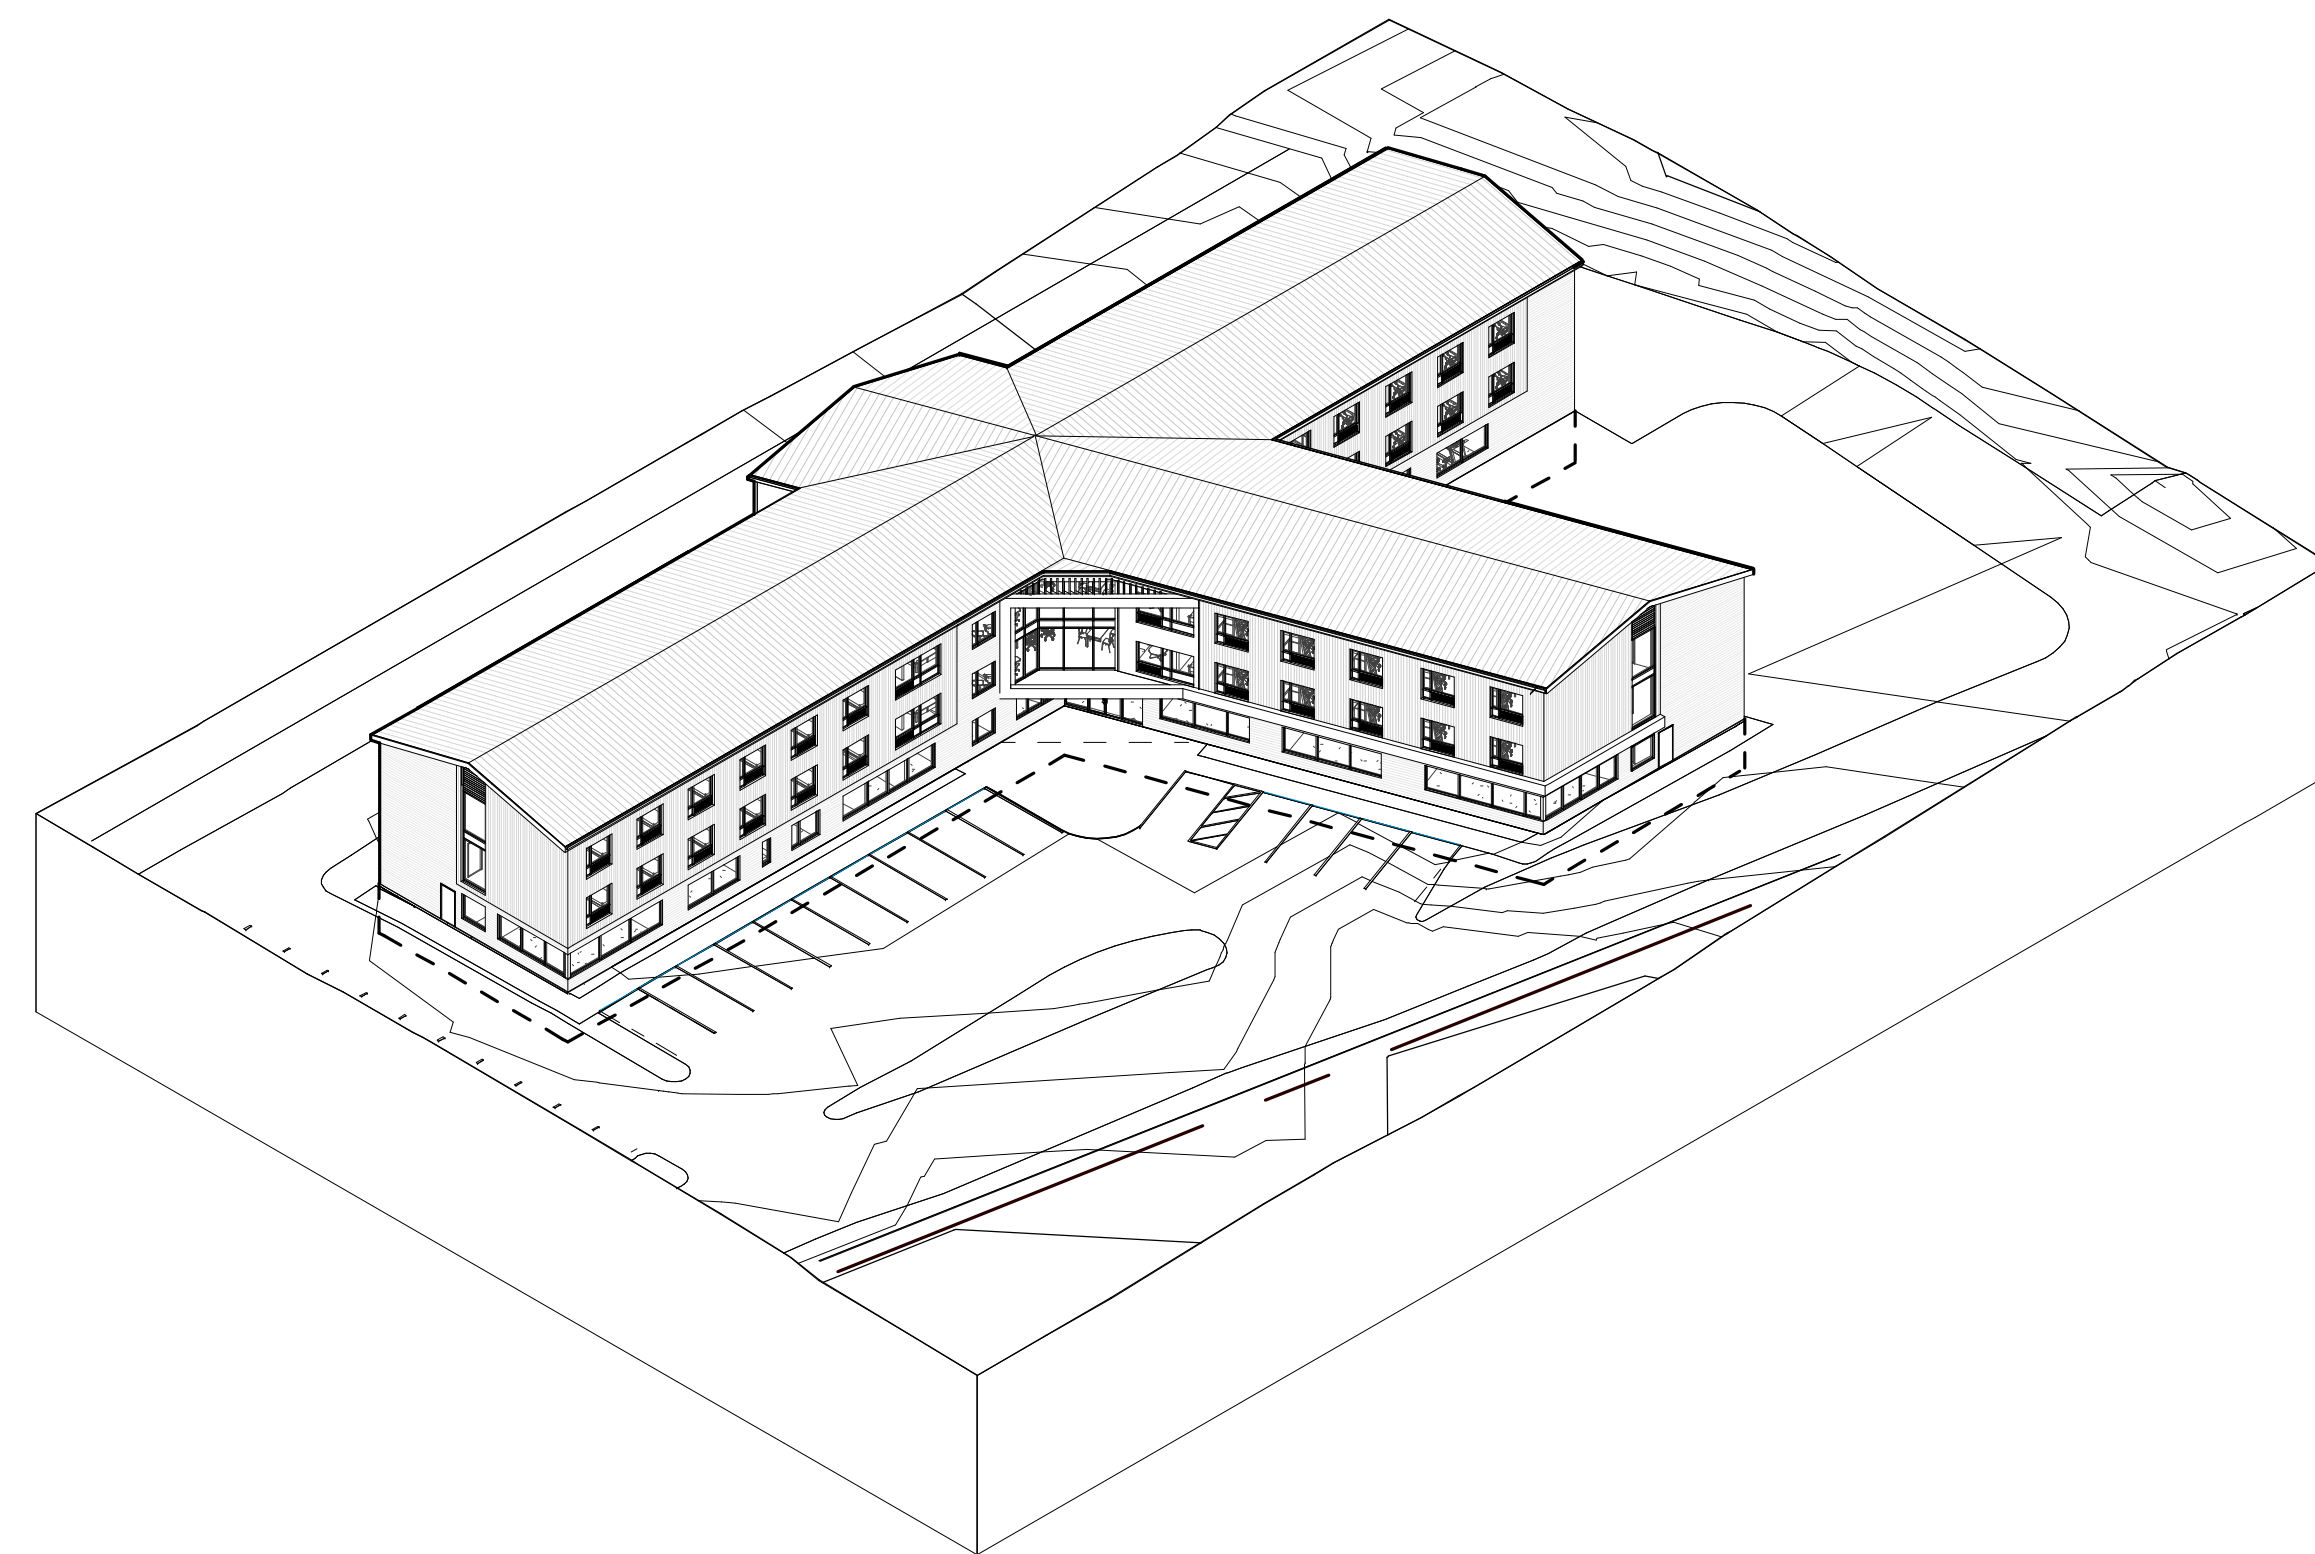


STEP 4

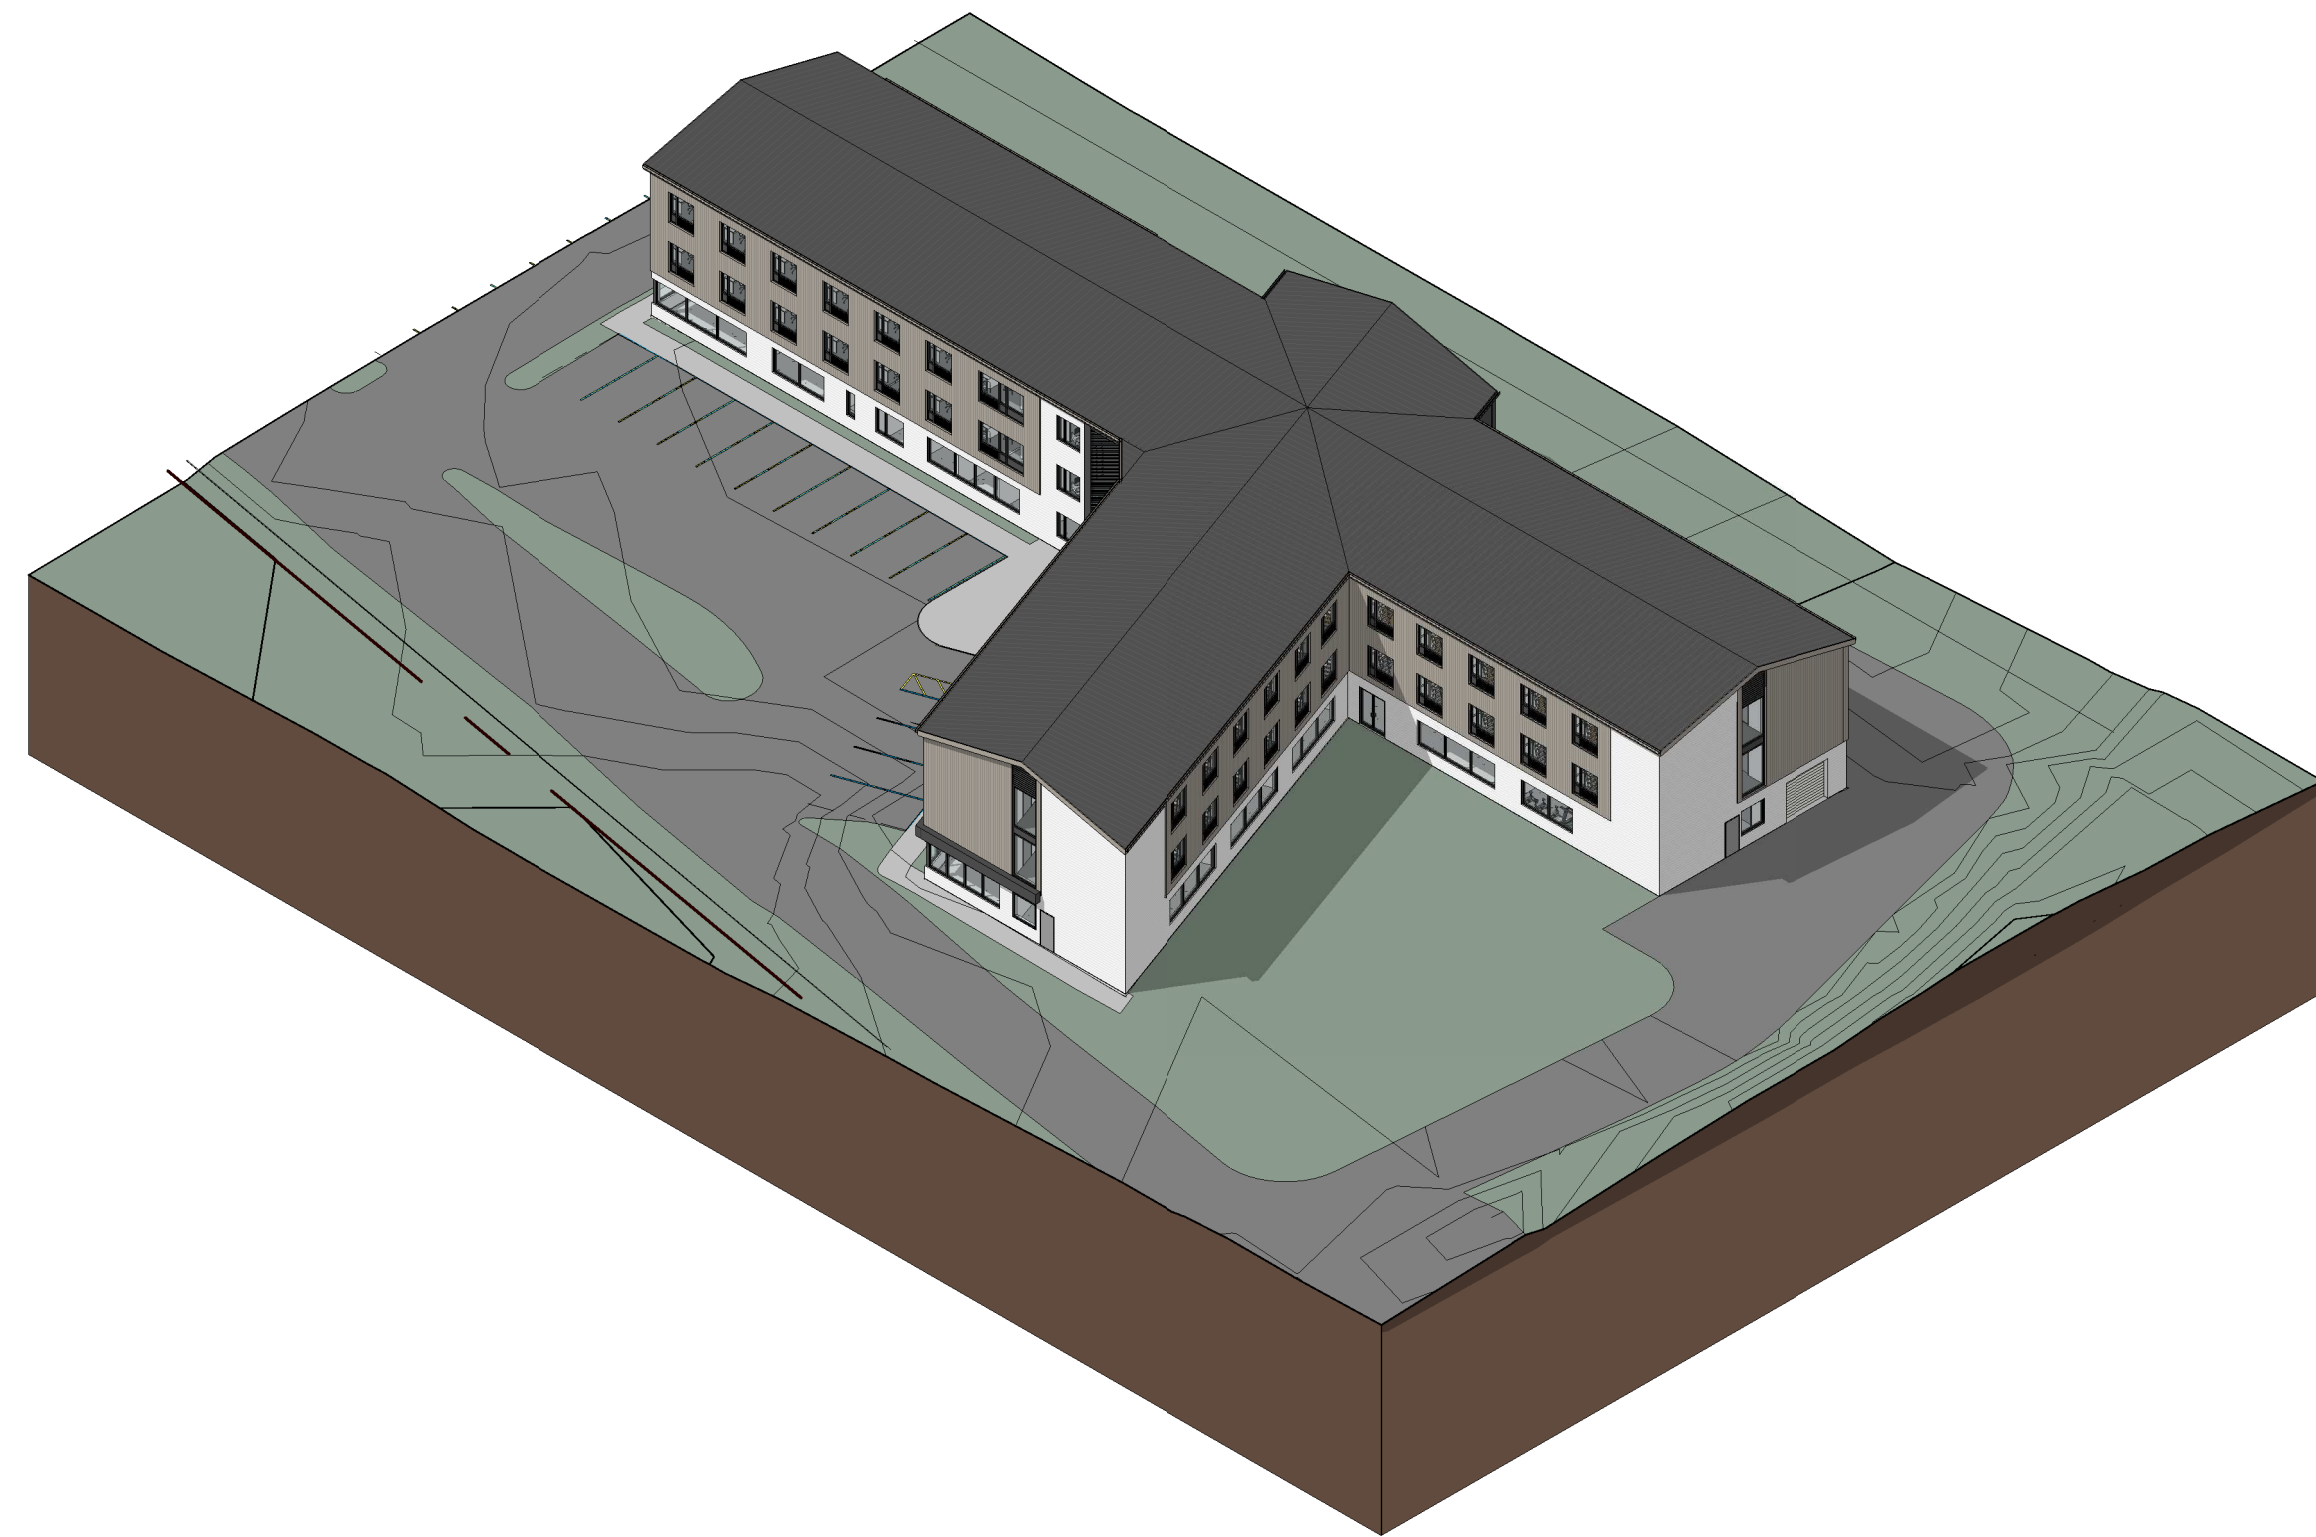


_AXON 1_Colored

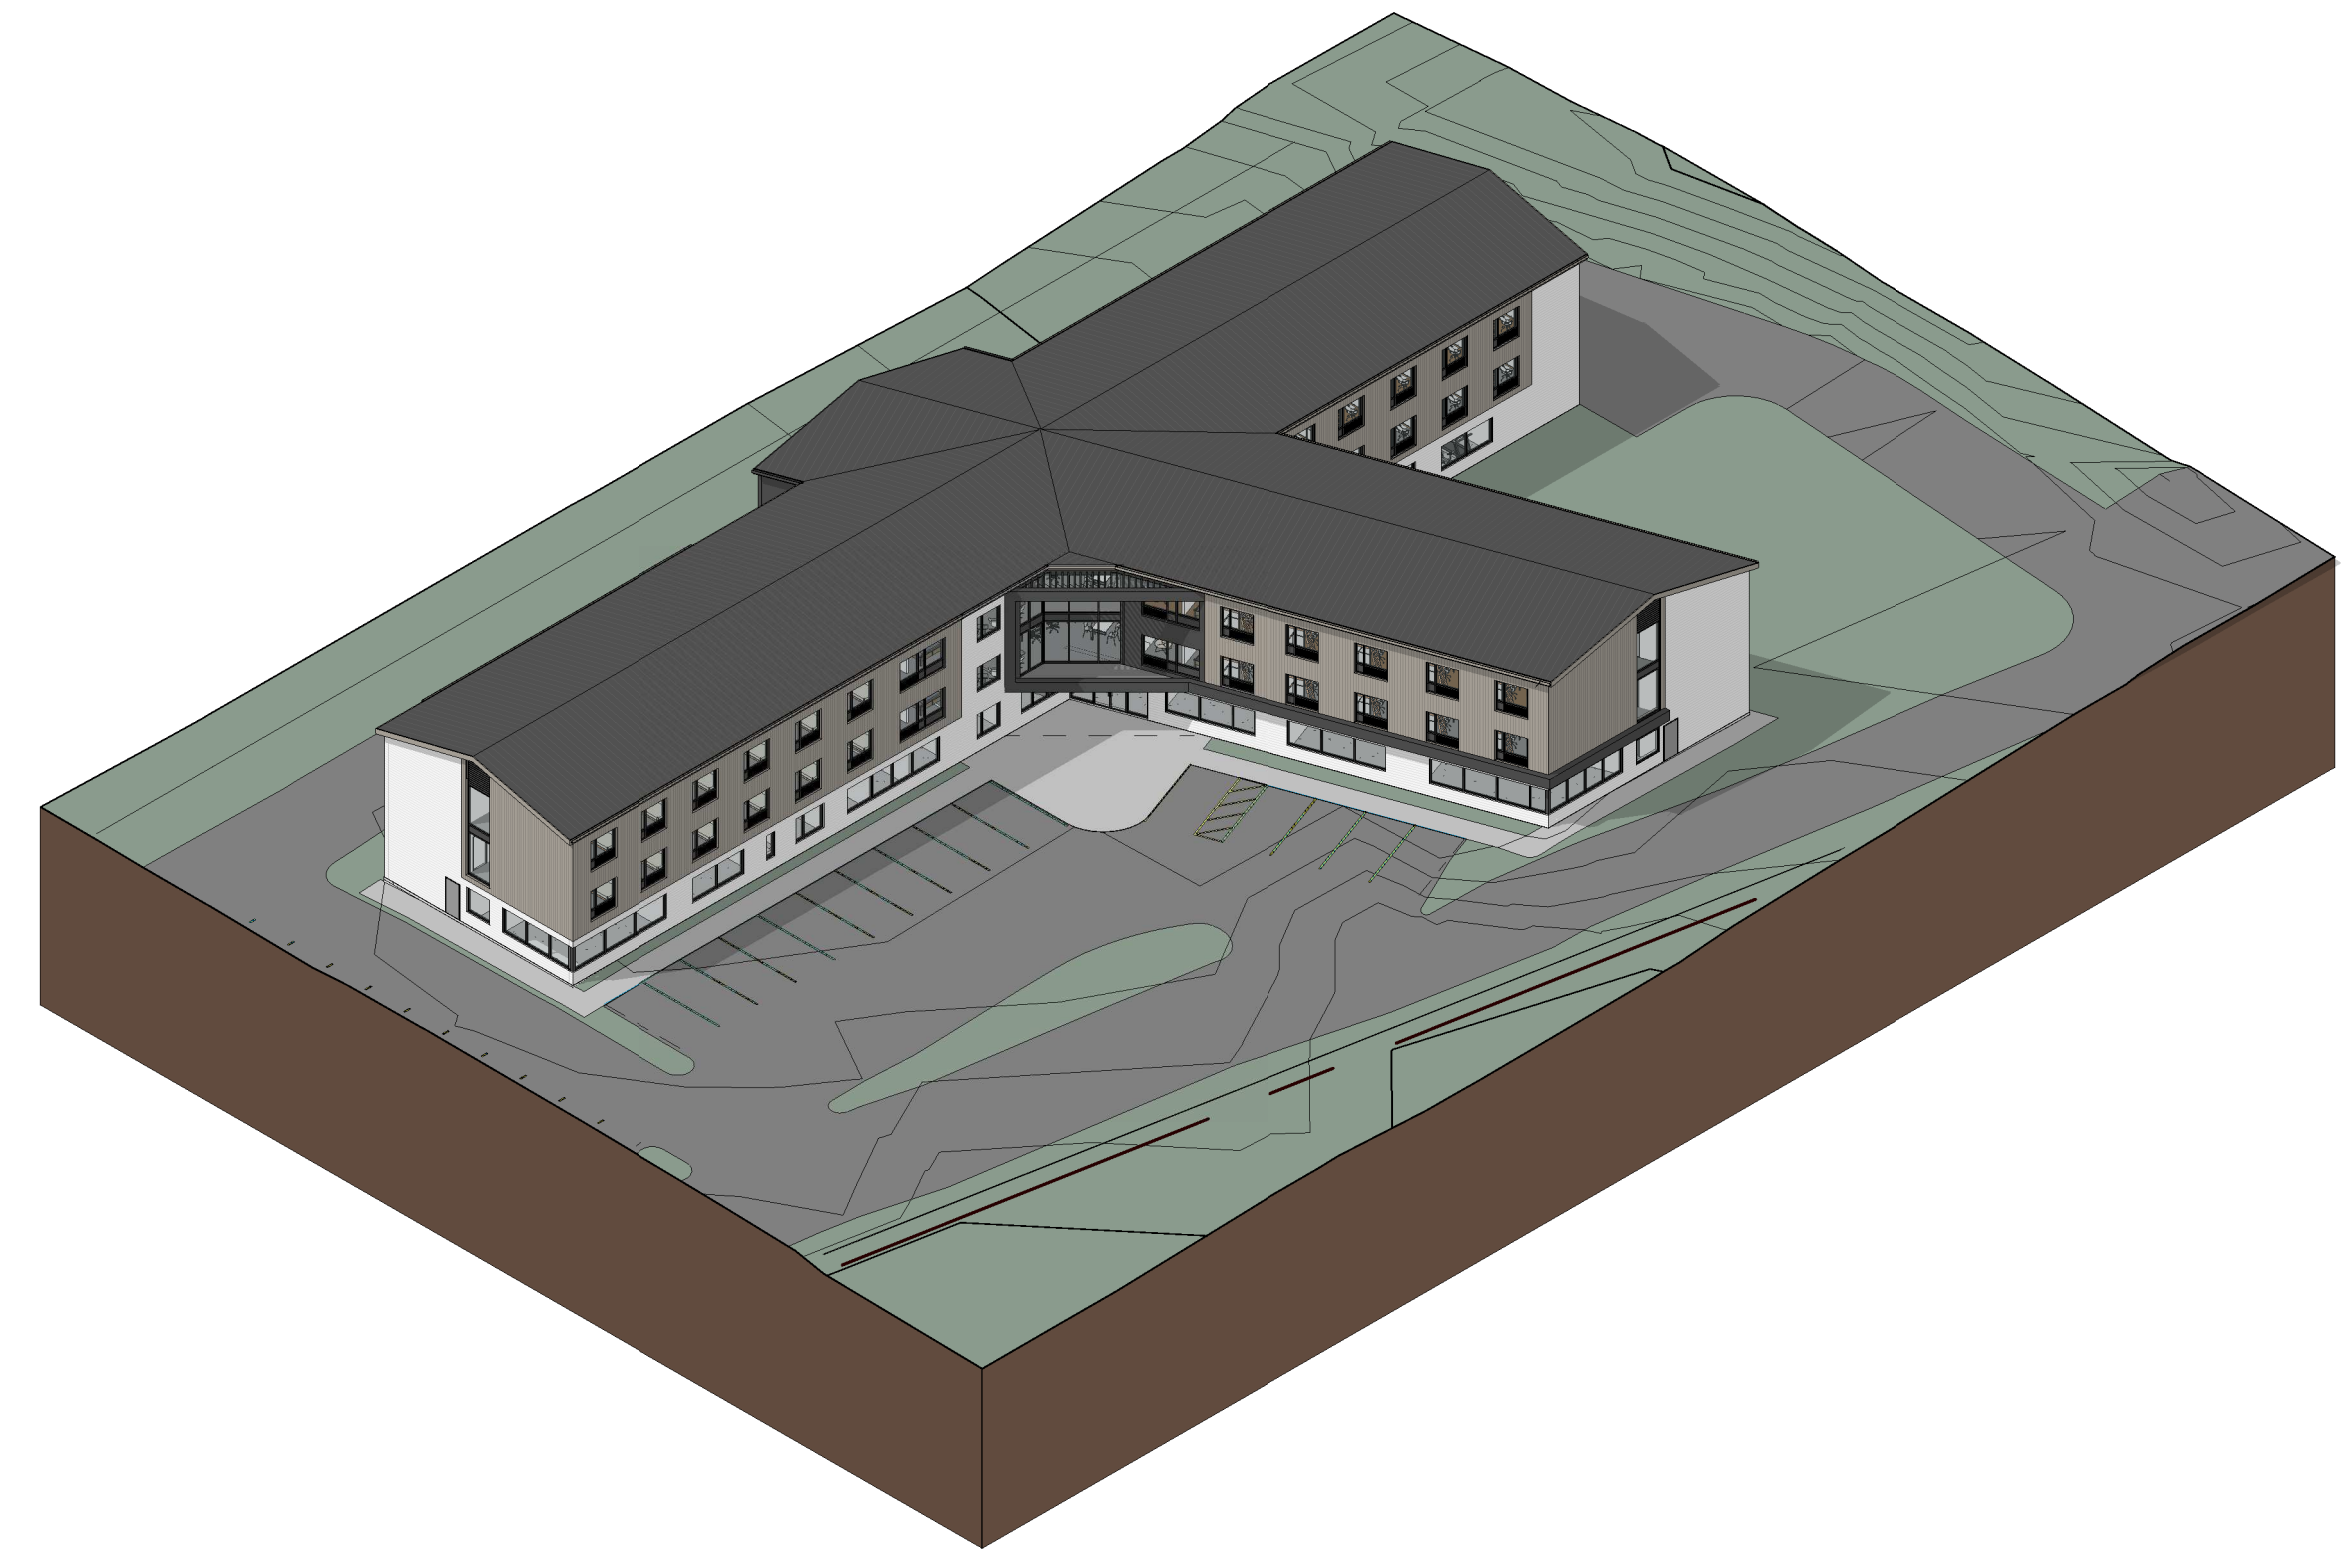

_AXON 2_Colored

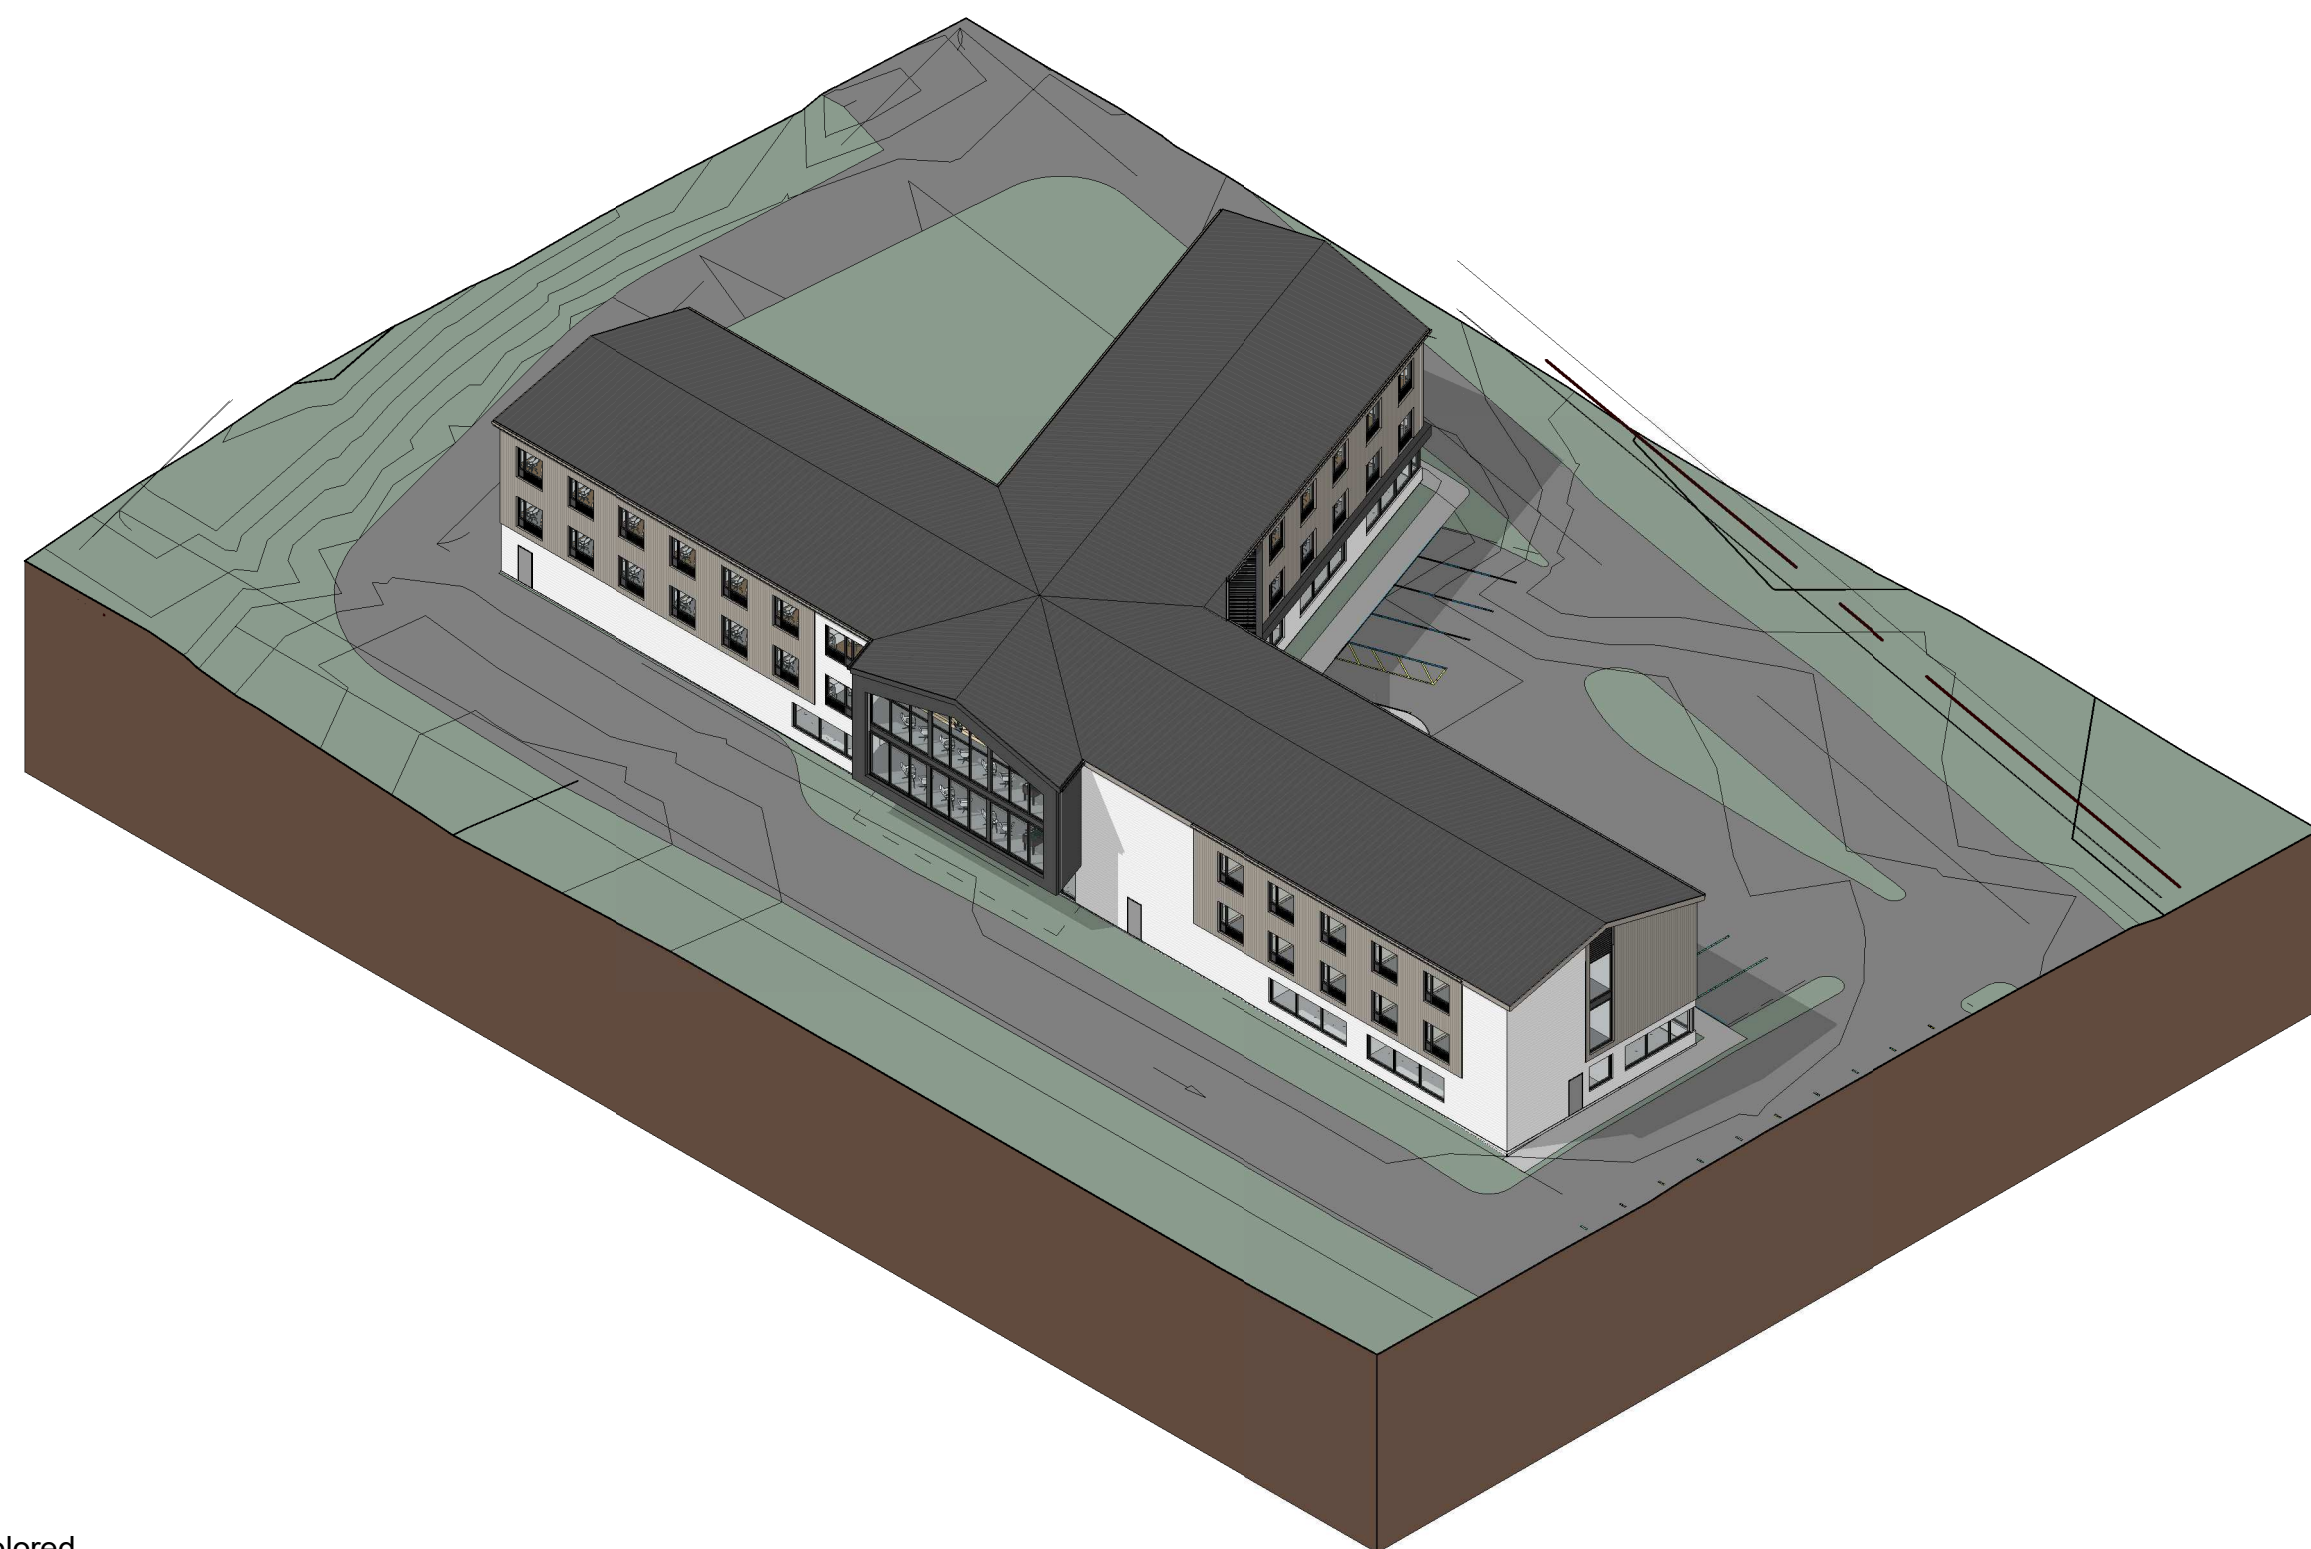


_AXON 3_Colored

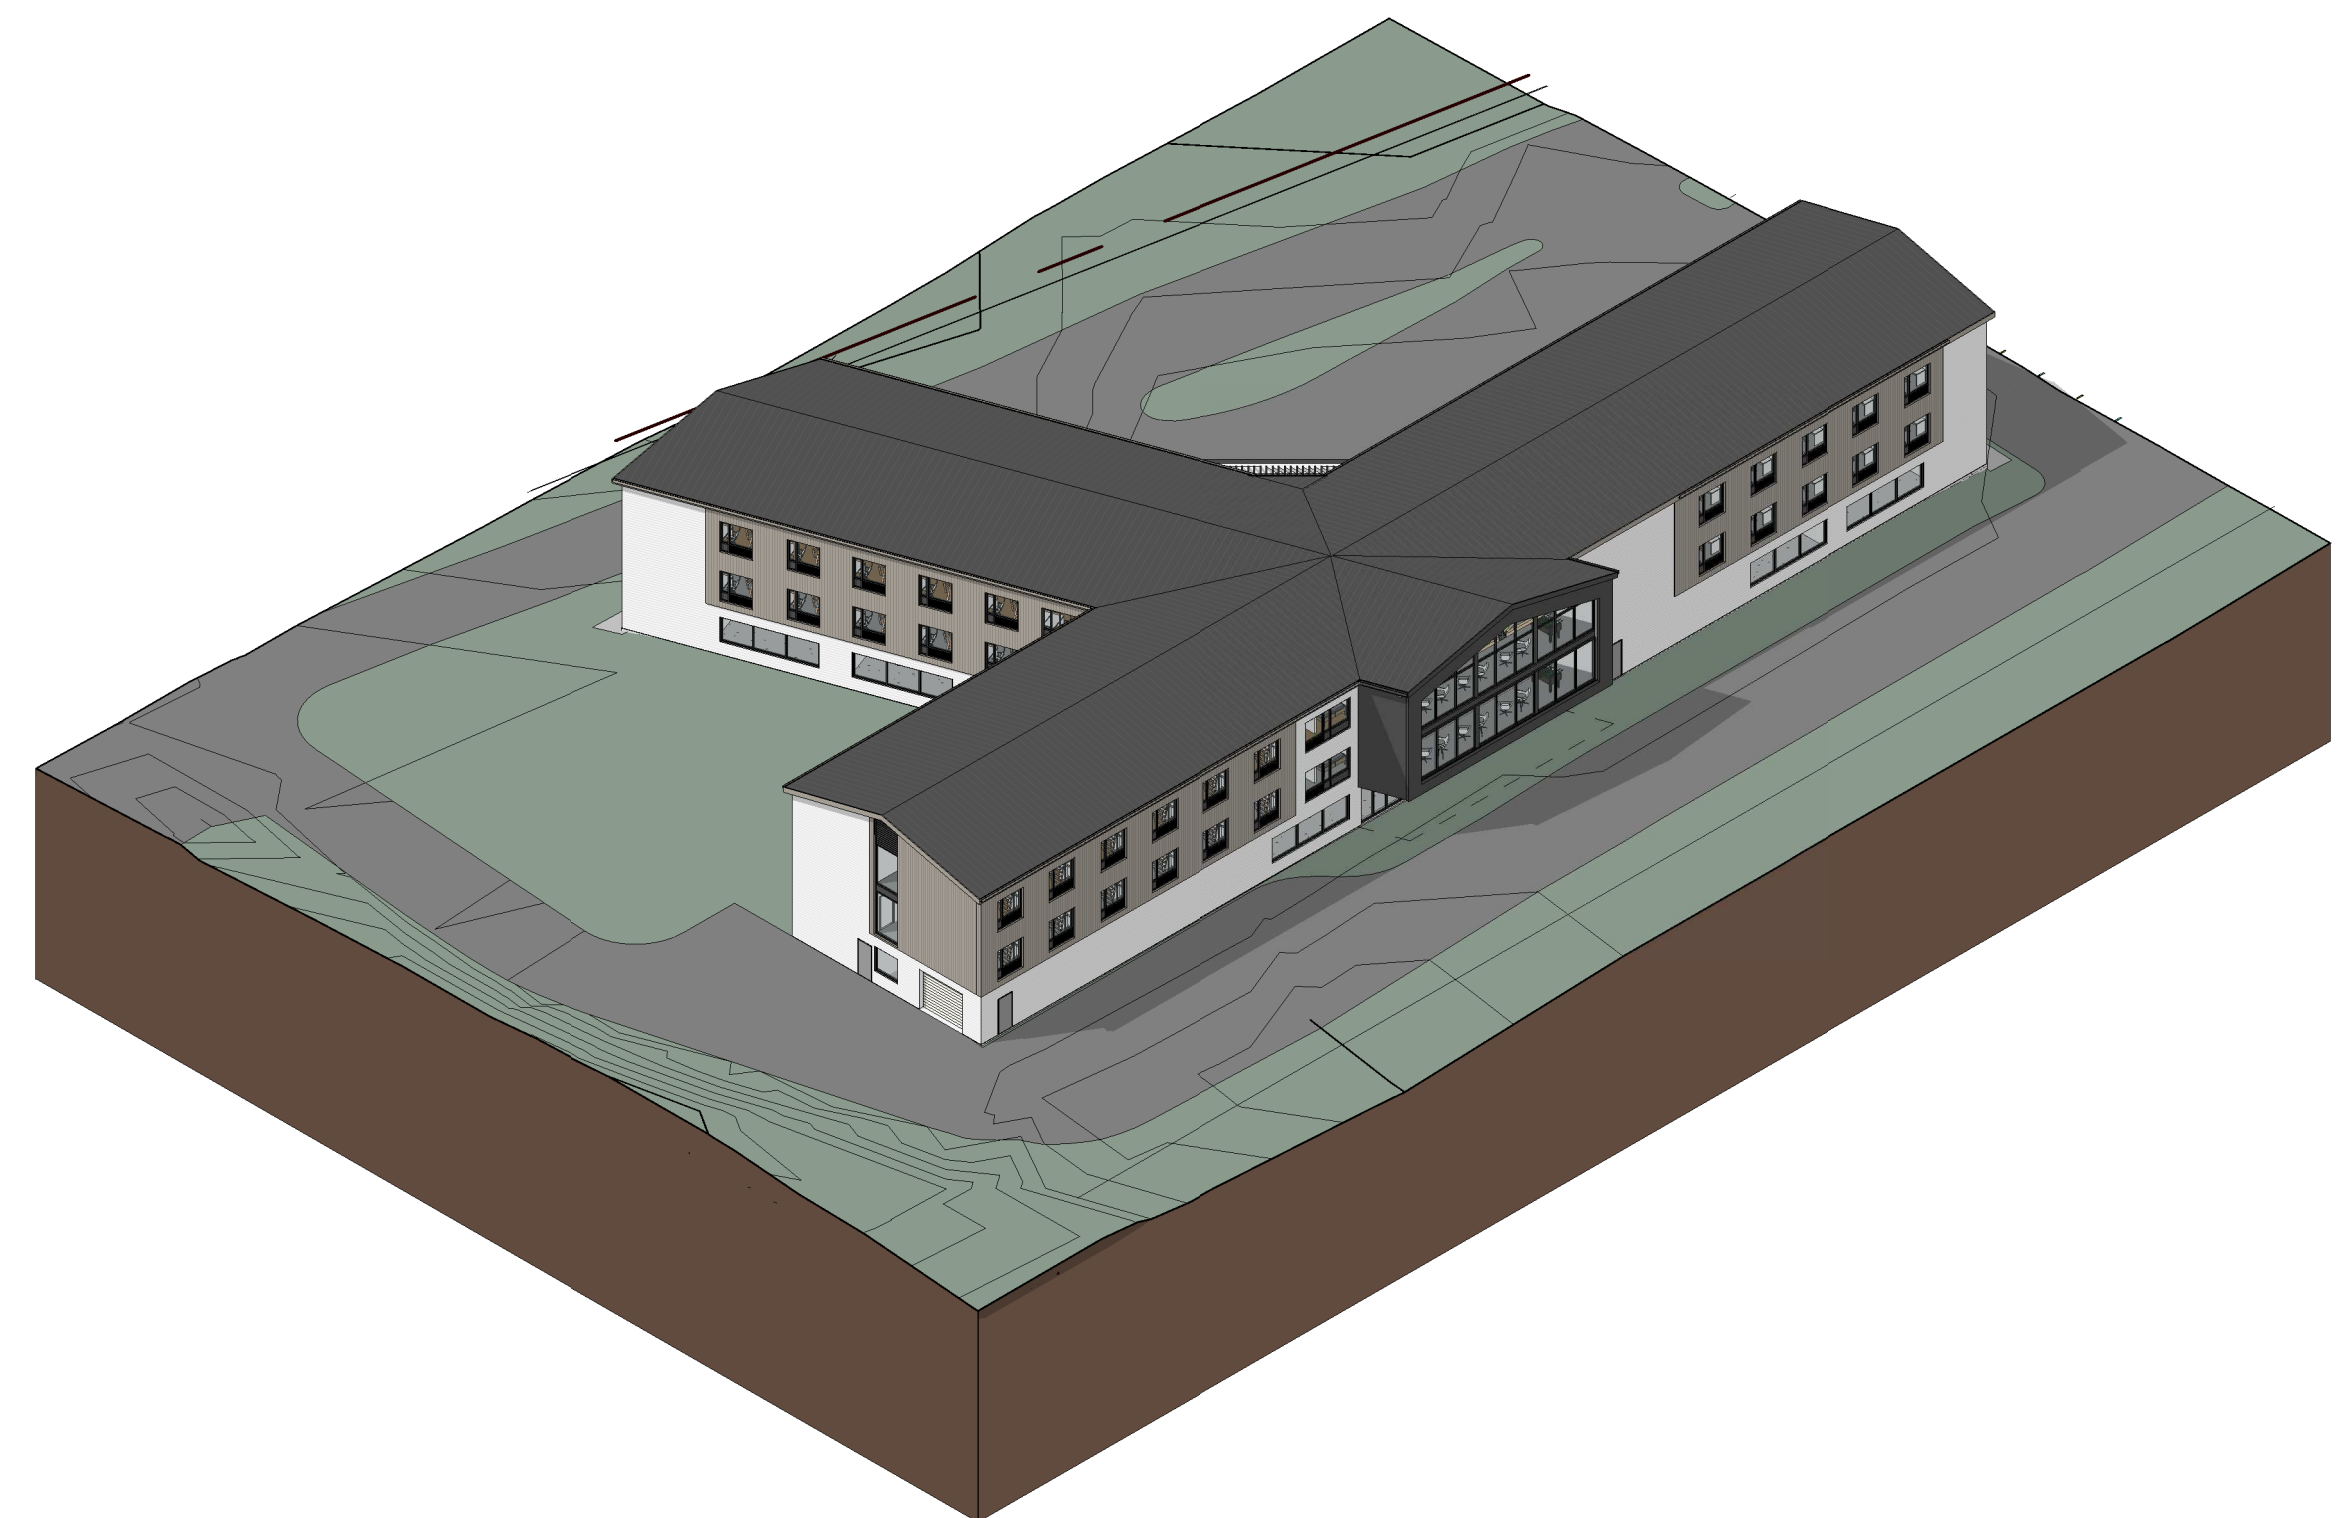


_AXON 4_Colored


EXTERIOR MATERIAL LEGEND	
1	HARDIE PANEL VERTICAL SIDING DARK BROWN (R-13 W/ R-3.8ci)
2	HARDIE PANEL HORIZONTAL LAP SIDING LIGHT GRAY (R-13 W/ R-3.8ci)
3	STANDING METAL SEAM ROOF (R-30ci) ALT: TPO Roof with Carlisle Rib Profile or Similar.
4	DECORATIVE FIBER CEMENT PANEL ALT: ACM Panel
5	PUNCHED OPENING. LARGE PANEL FIXED, SLIM PANEL OPERABLE. PELLA W/ LOW-e GLASS OR SIM.
6	KAWNEER OR PELLA STOREFRONT FRAMING W/ LOW-e GLASS OR SIM.

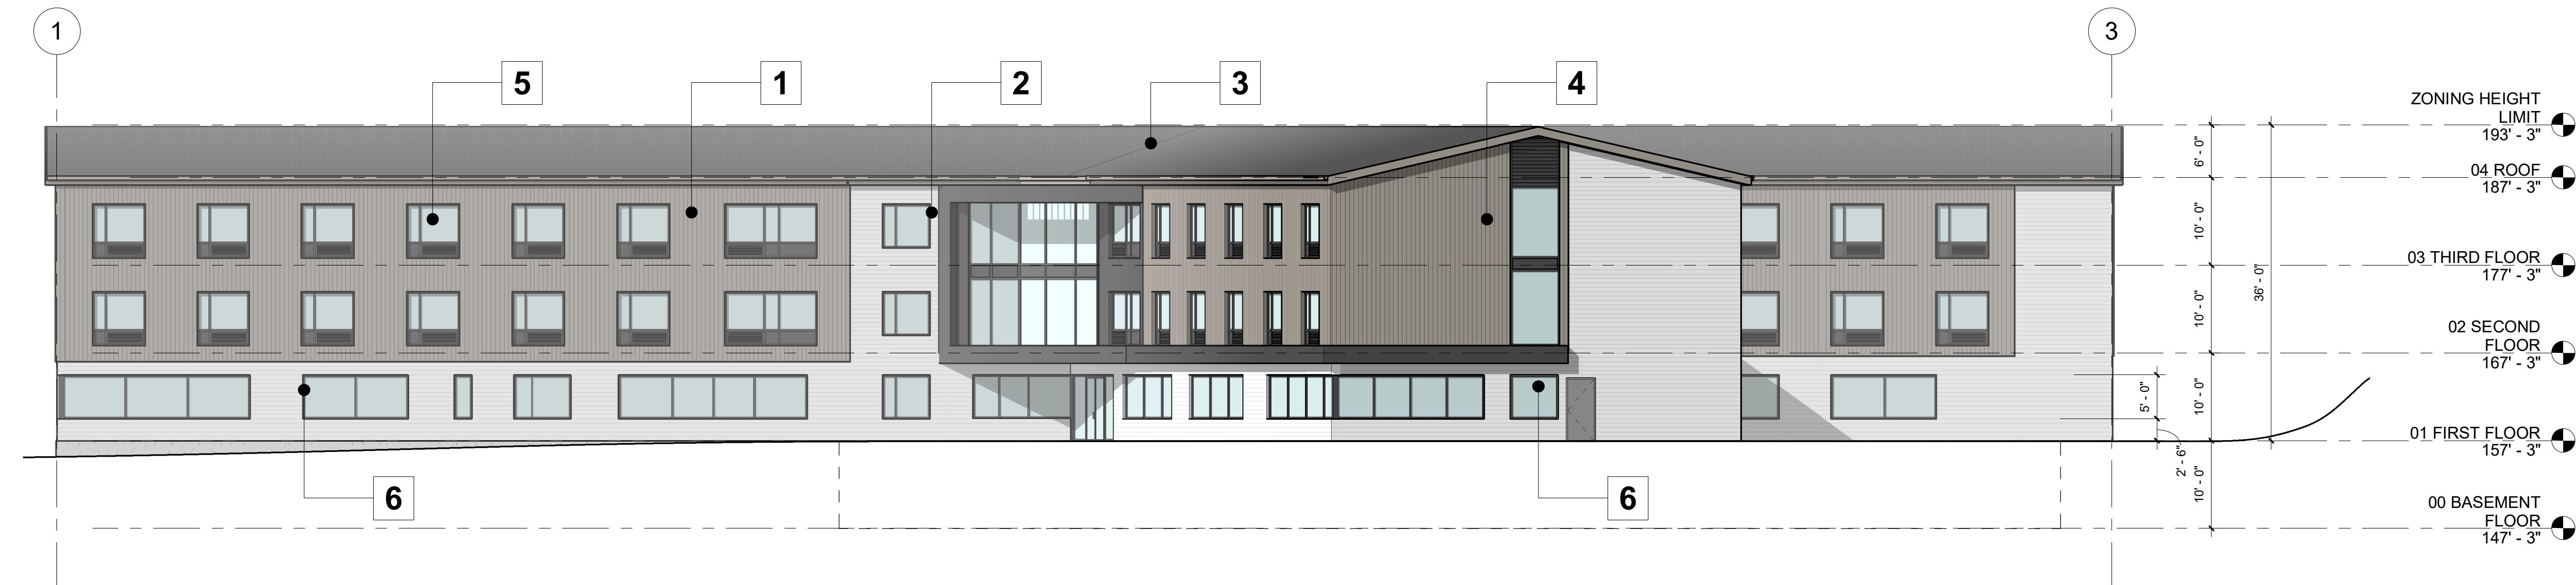

WEST ELEVATION_Colored

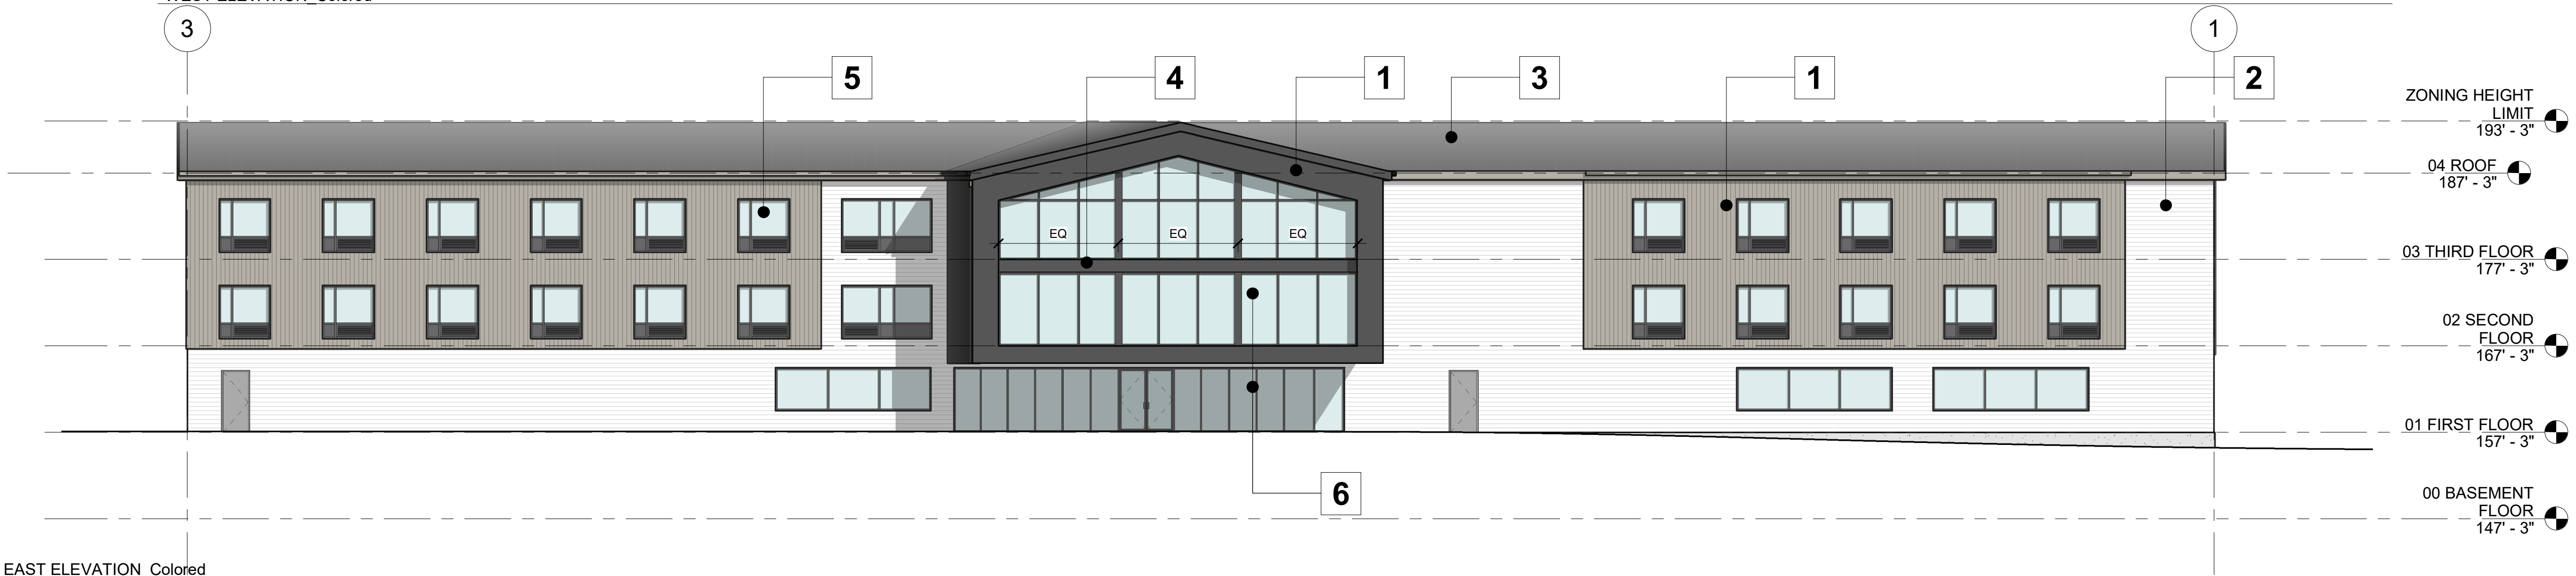

EAST ELEVATION_Colored

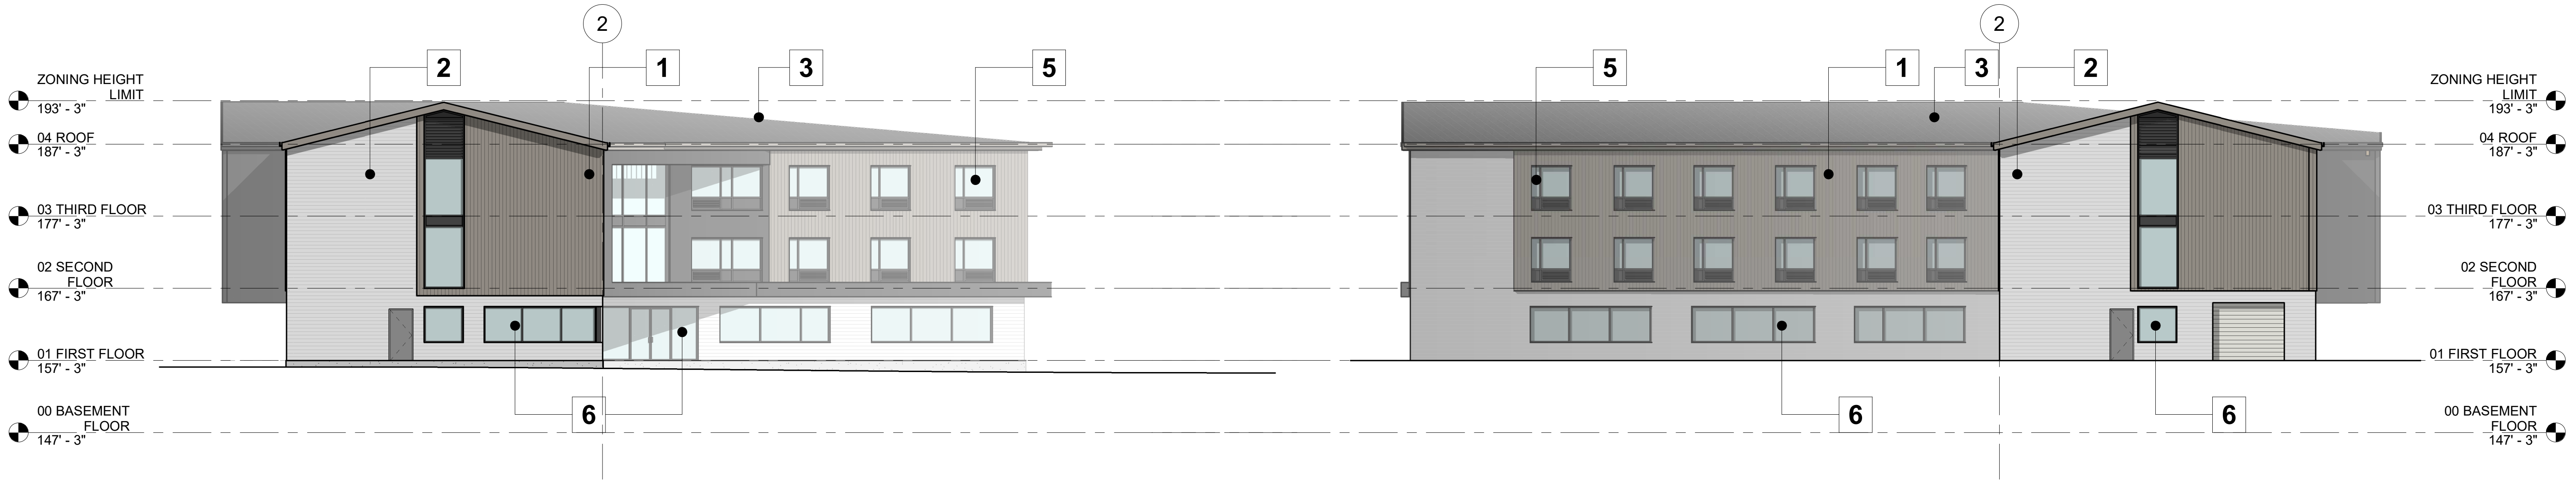

NORTH ELEVATION_Colored

SOUTH ELEVATION_Colored

