


Proposed Garage Addition Plan
in
ROCKLAND, MASS.

owned by
Frances & Charles A. Picard Jr.
Scale: 1 in. = 20 ft. September 10, 2021
REV. 10/18/2021


C. W. GARVEY CO., INC.
SURVEYORS AND ENGINEERS
36 WEST STREET
WHITMAN, MASS.

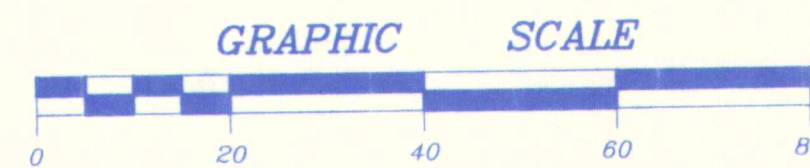

Carleton W. Garvey

NOTES:

1. ASSESSORS REFERENCE MAP 55, PLOT 61
2. PROPERTY LIES IN THE RESIDENTIAL R1 ZONE.

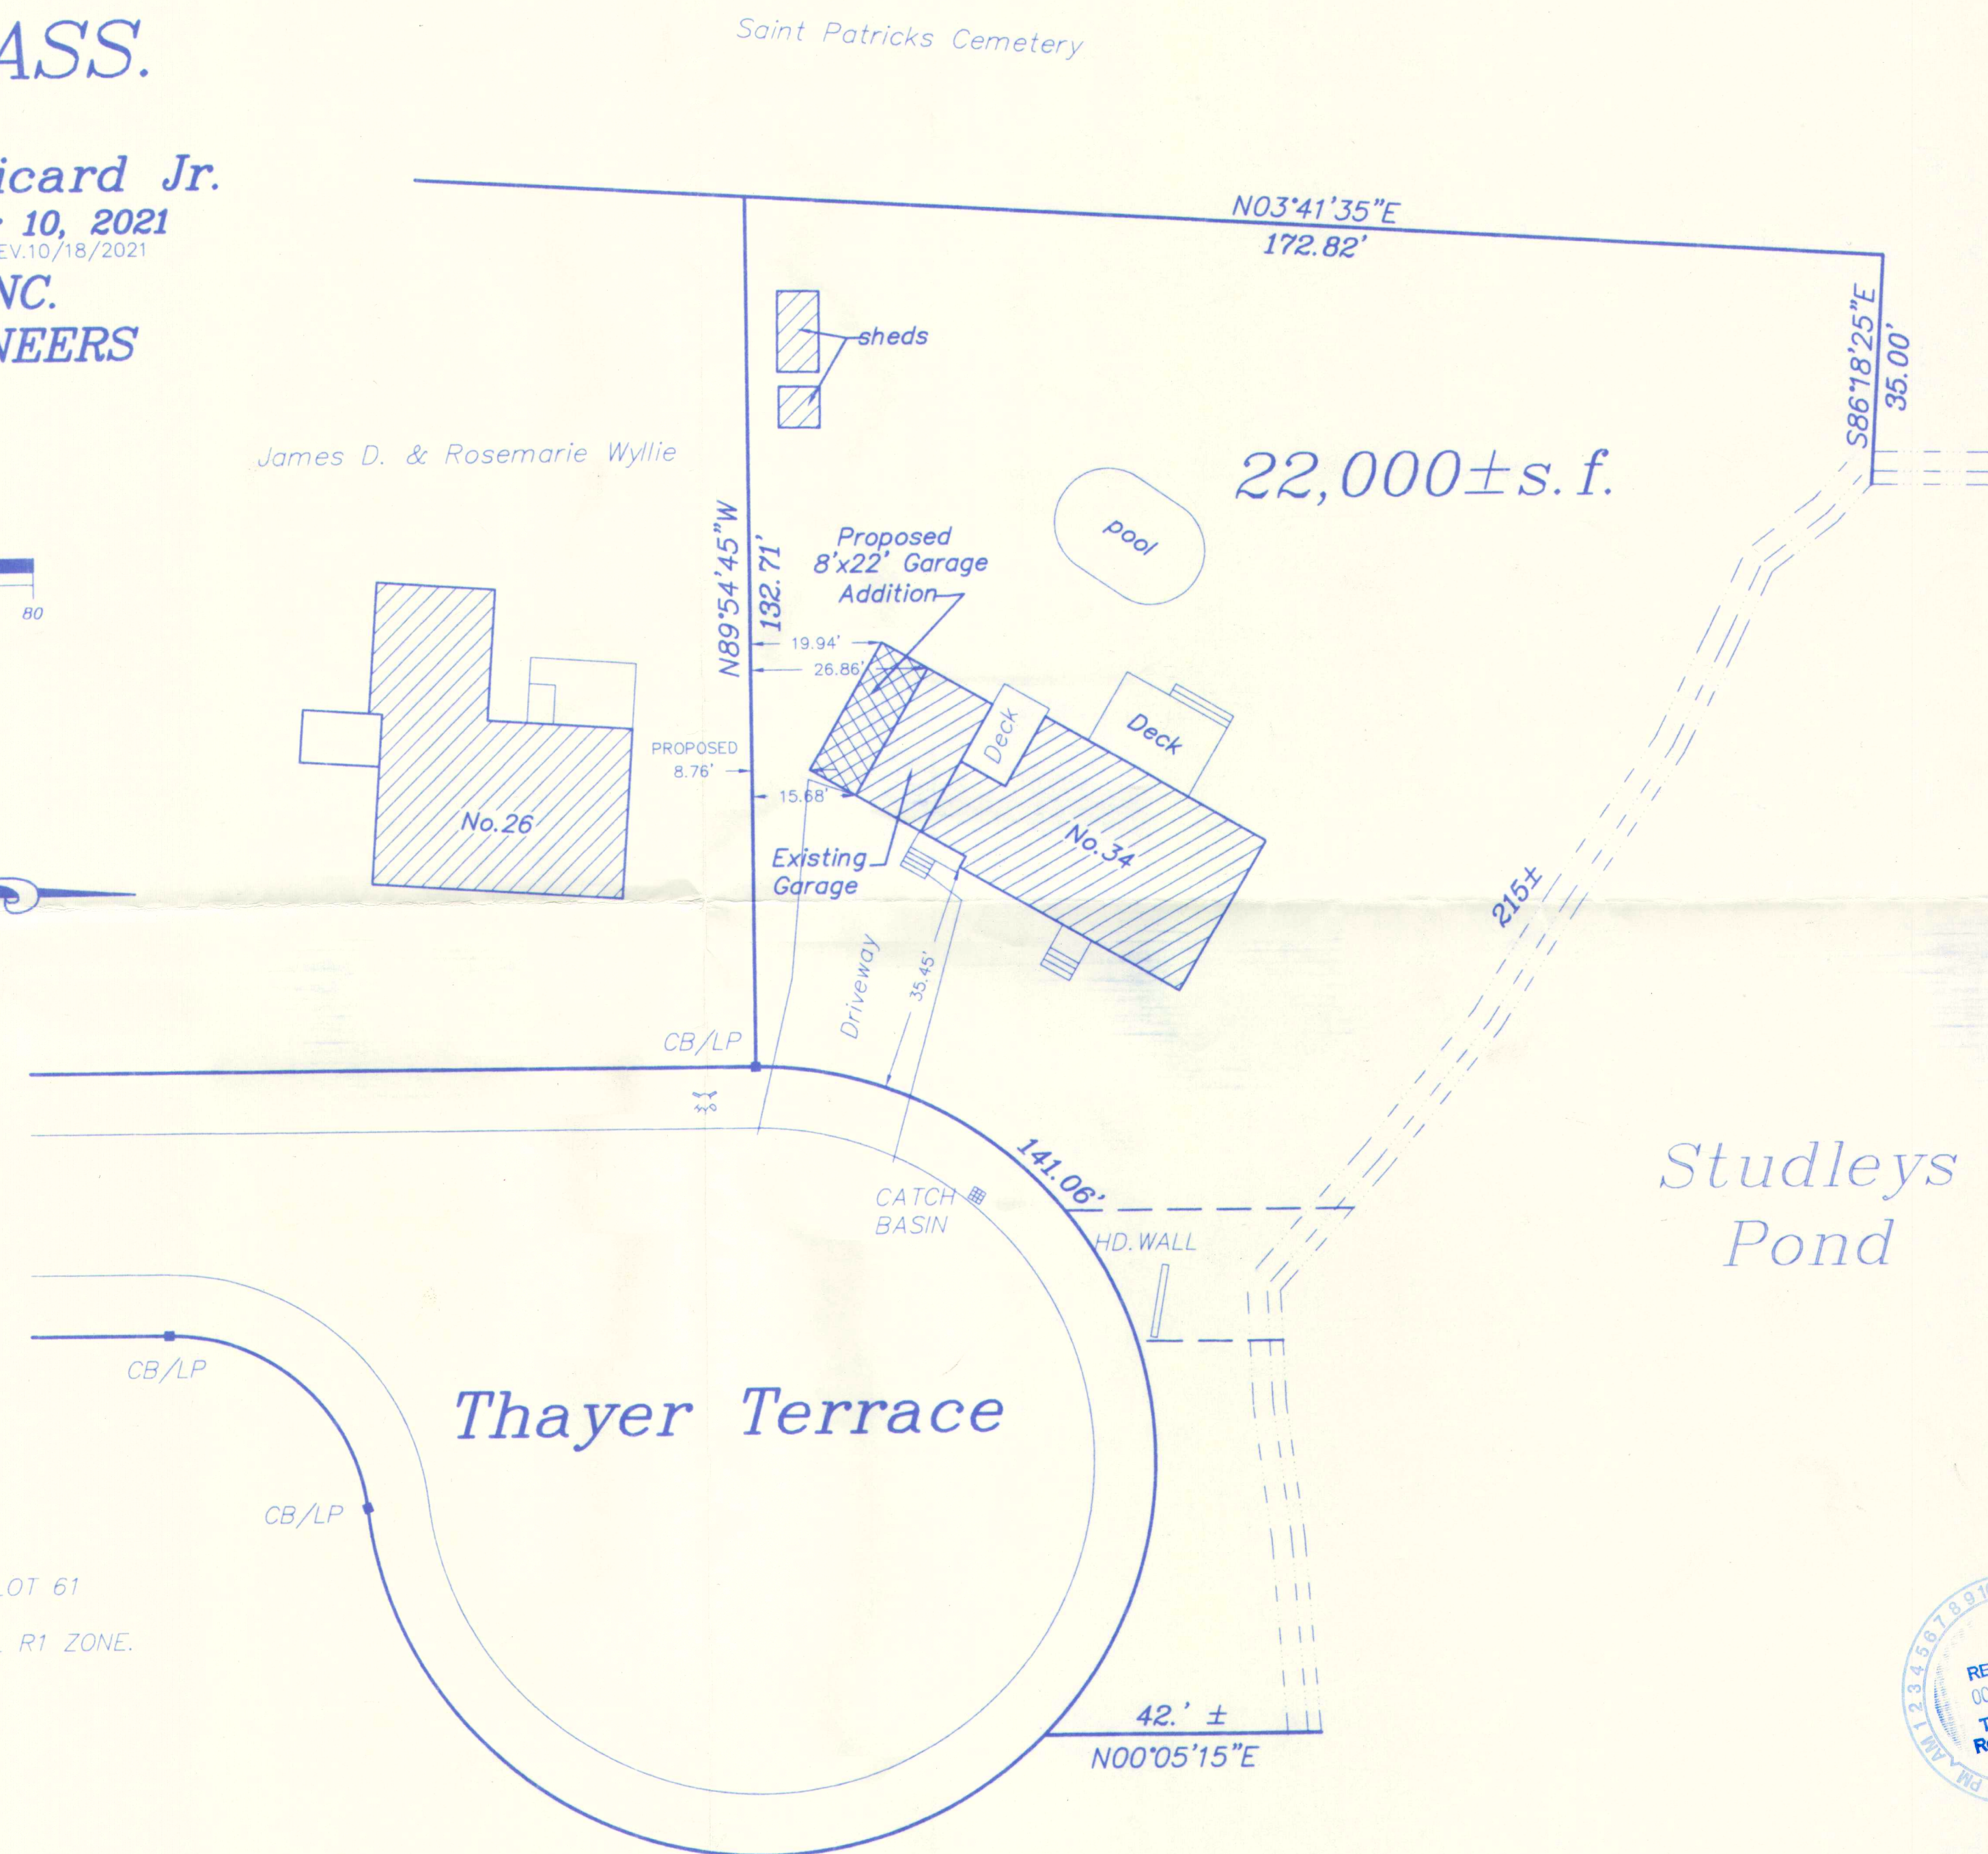

Kenneth & Annmarie Cox



24811