




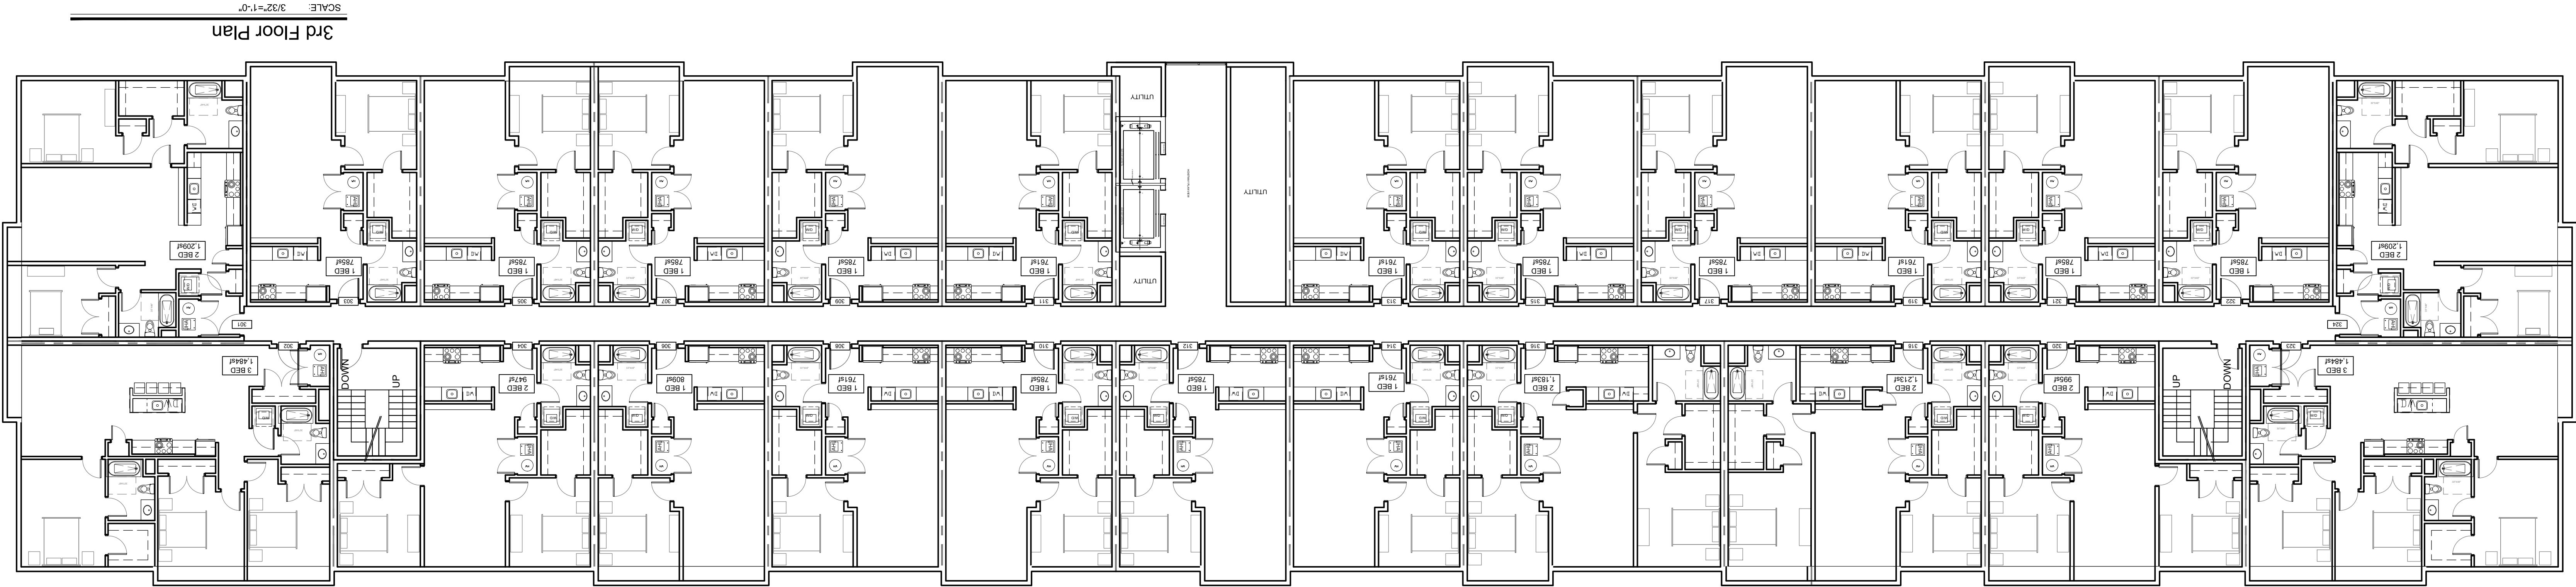

UNIT COUNT "BAR" BUILDING						
	1st	2nd	3rd	4th	5th	TOTAL
ONE BEDROOM	11	16	16	15	10	68
TWO BEDROOM	6	4	6	4	3	23
THREE BEDROOM	2	3	2	2	0	9
TOTAL	19	23	24	21	13	100
						9.00%
						23.00%
						68.00%

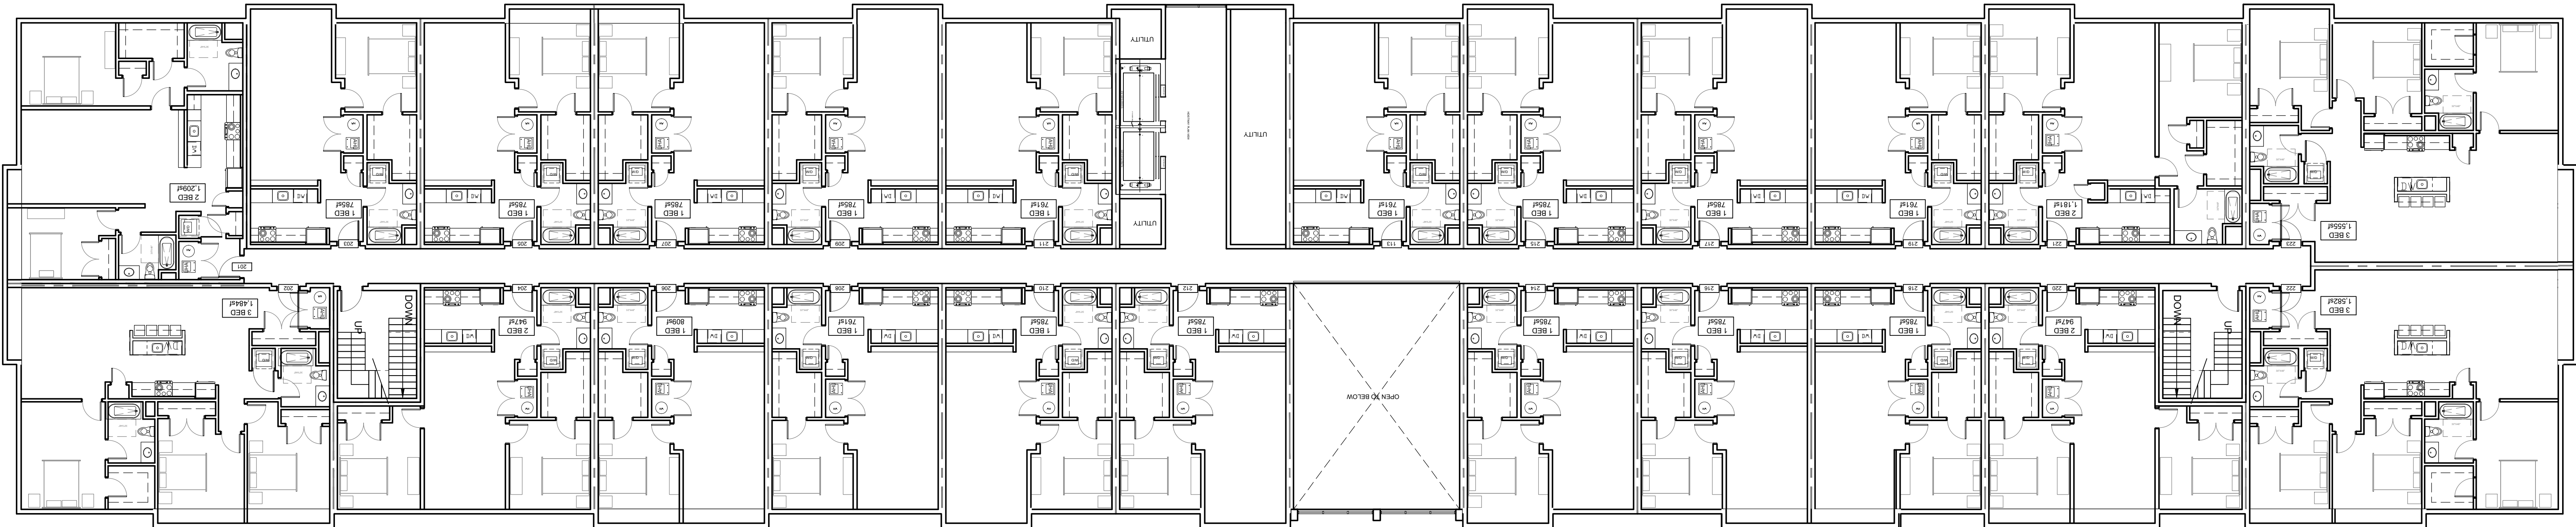

UNIT COUNT "BAR" BUILDING										
	1st	2nd	3rd	4th	5th	TOTAL	%			
								ONE BEDROOM	TWO BEDROOM	THREE BEDROOM
TOTAL	11	16	16	4	2	2	68.00%	23	9	2

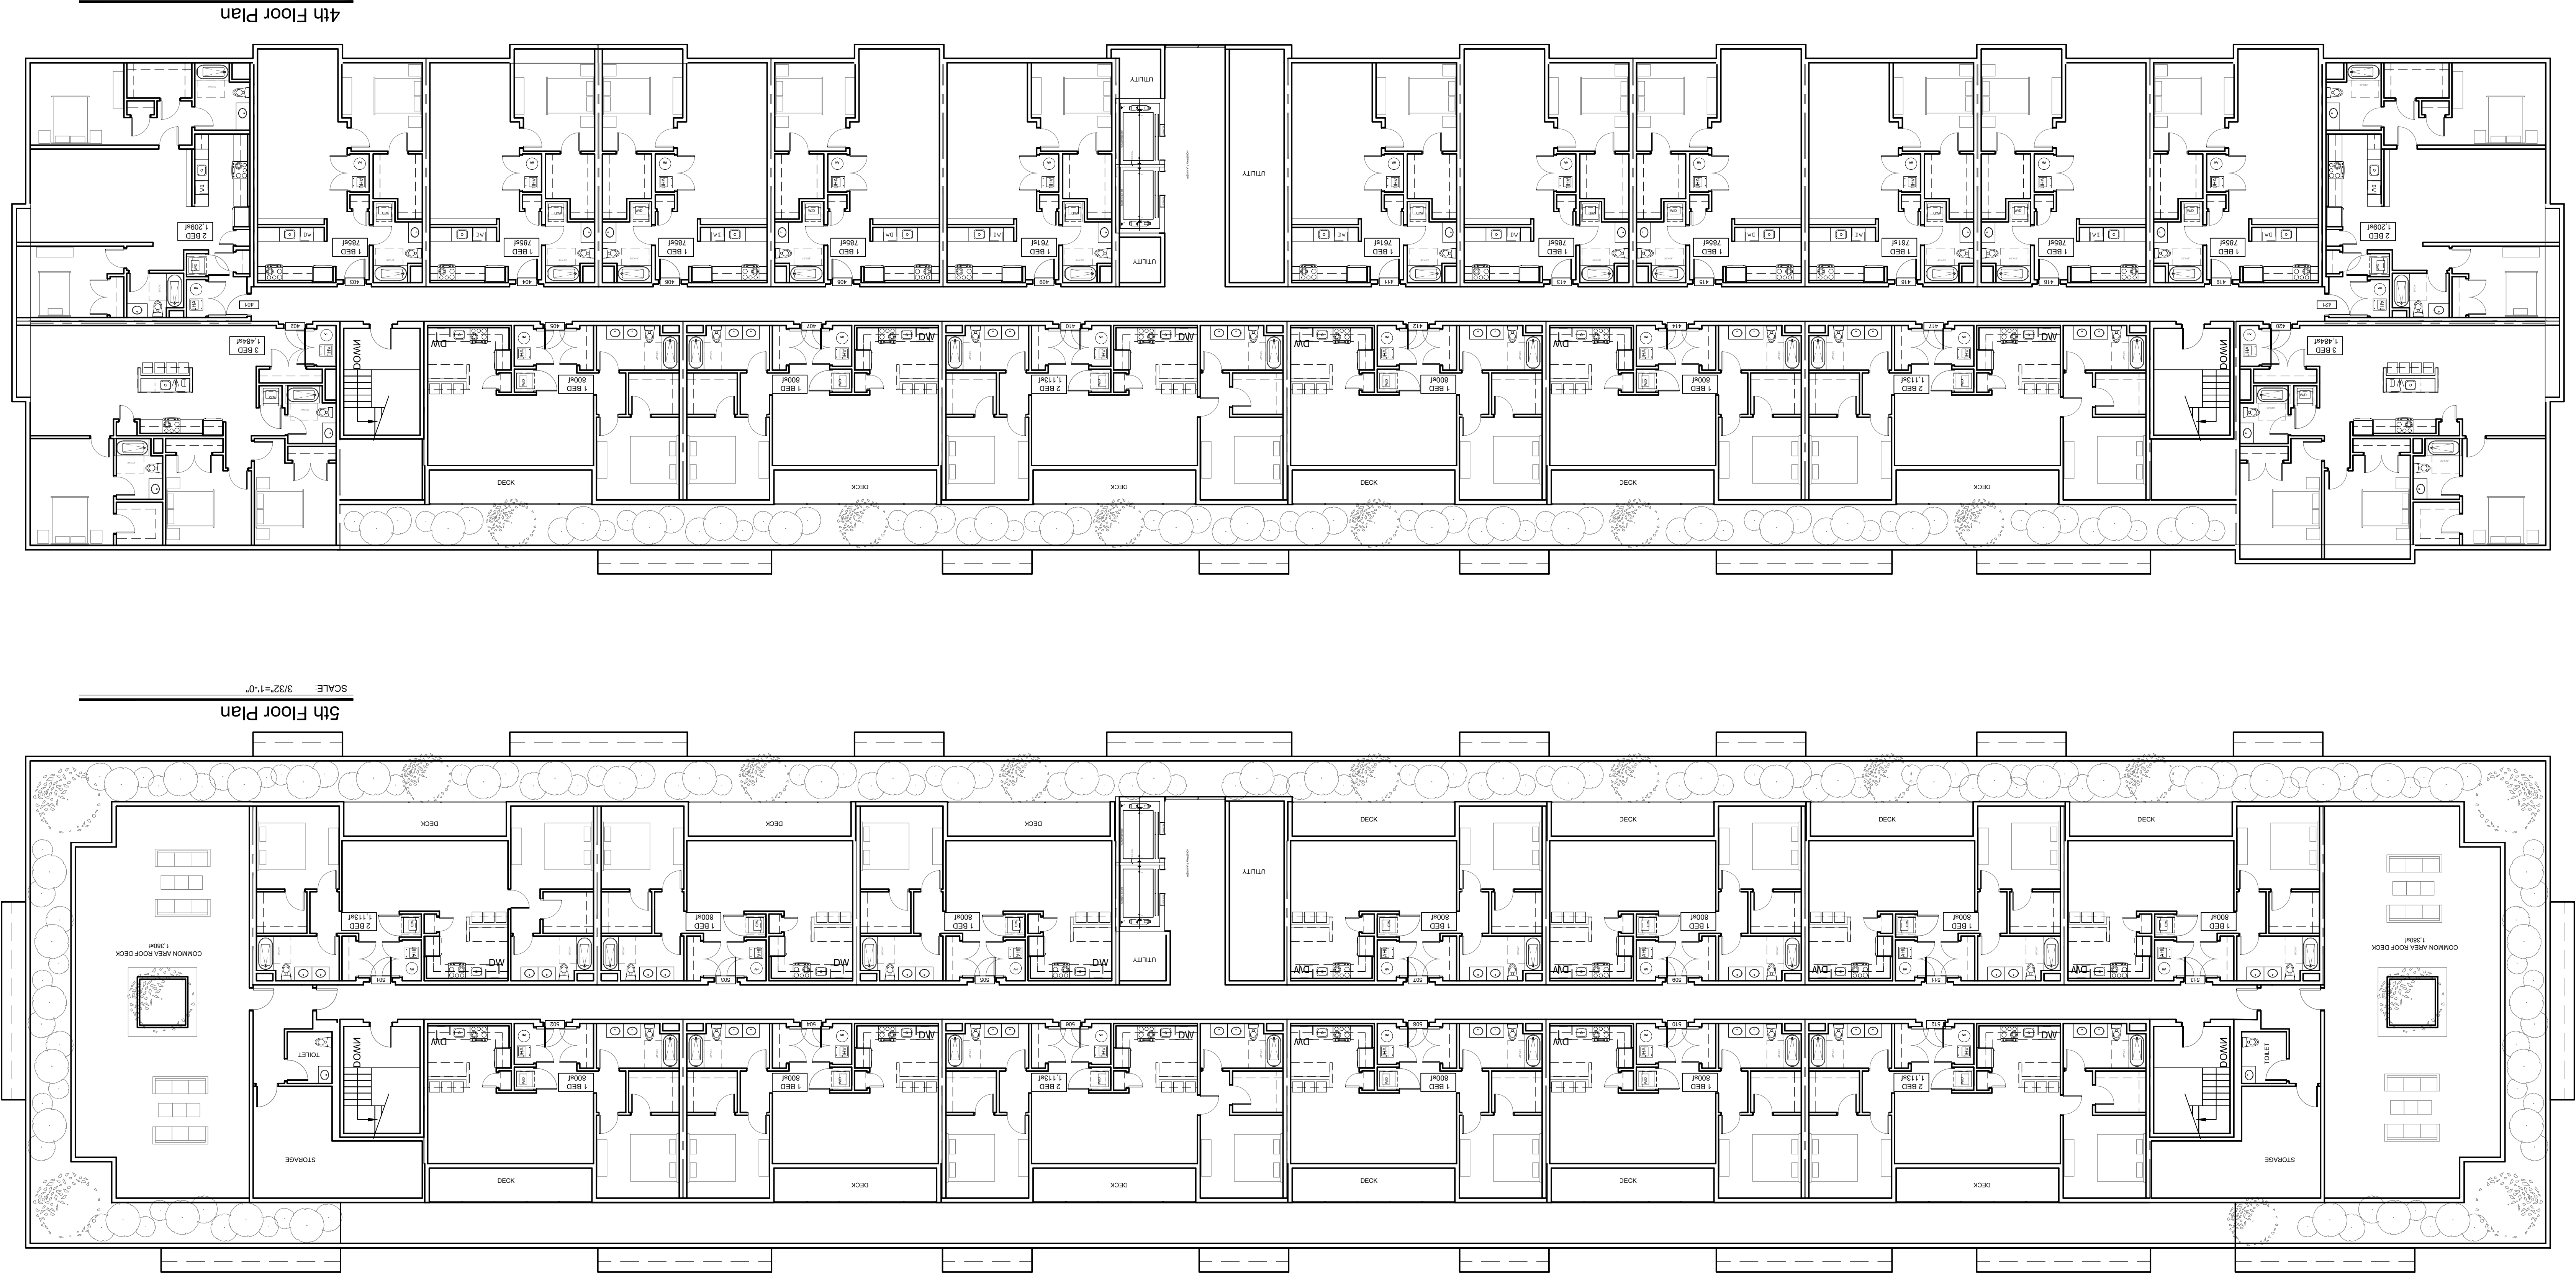