


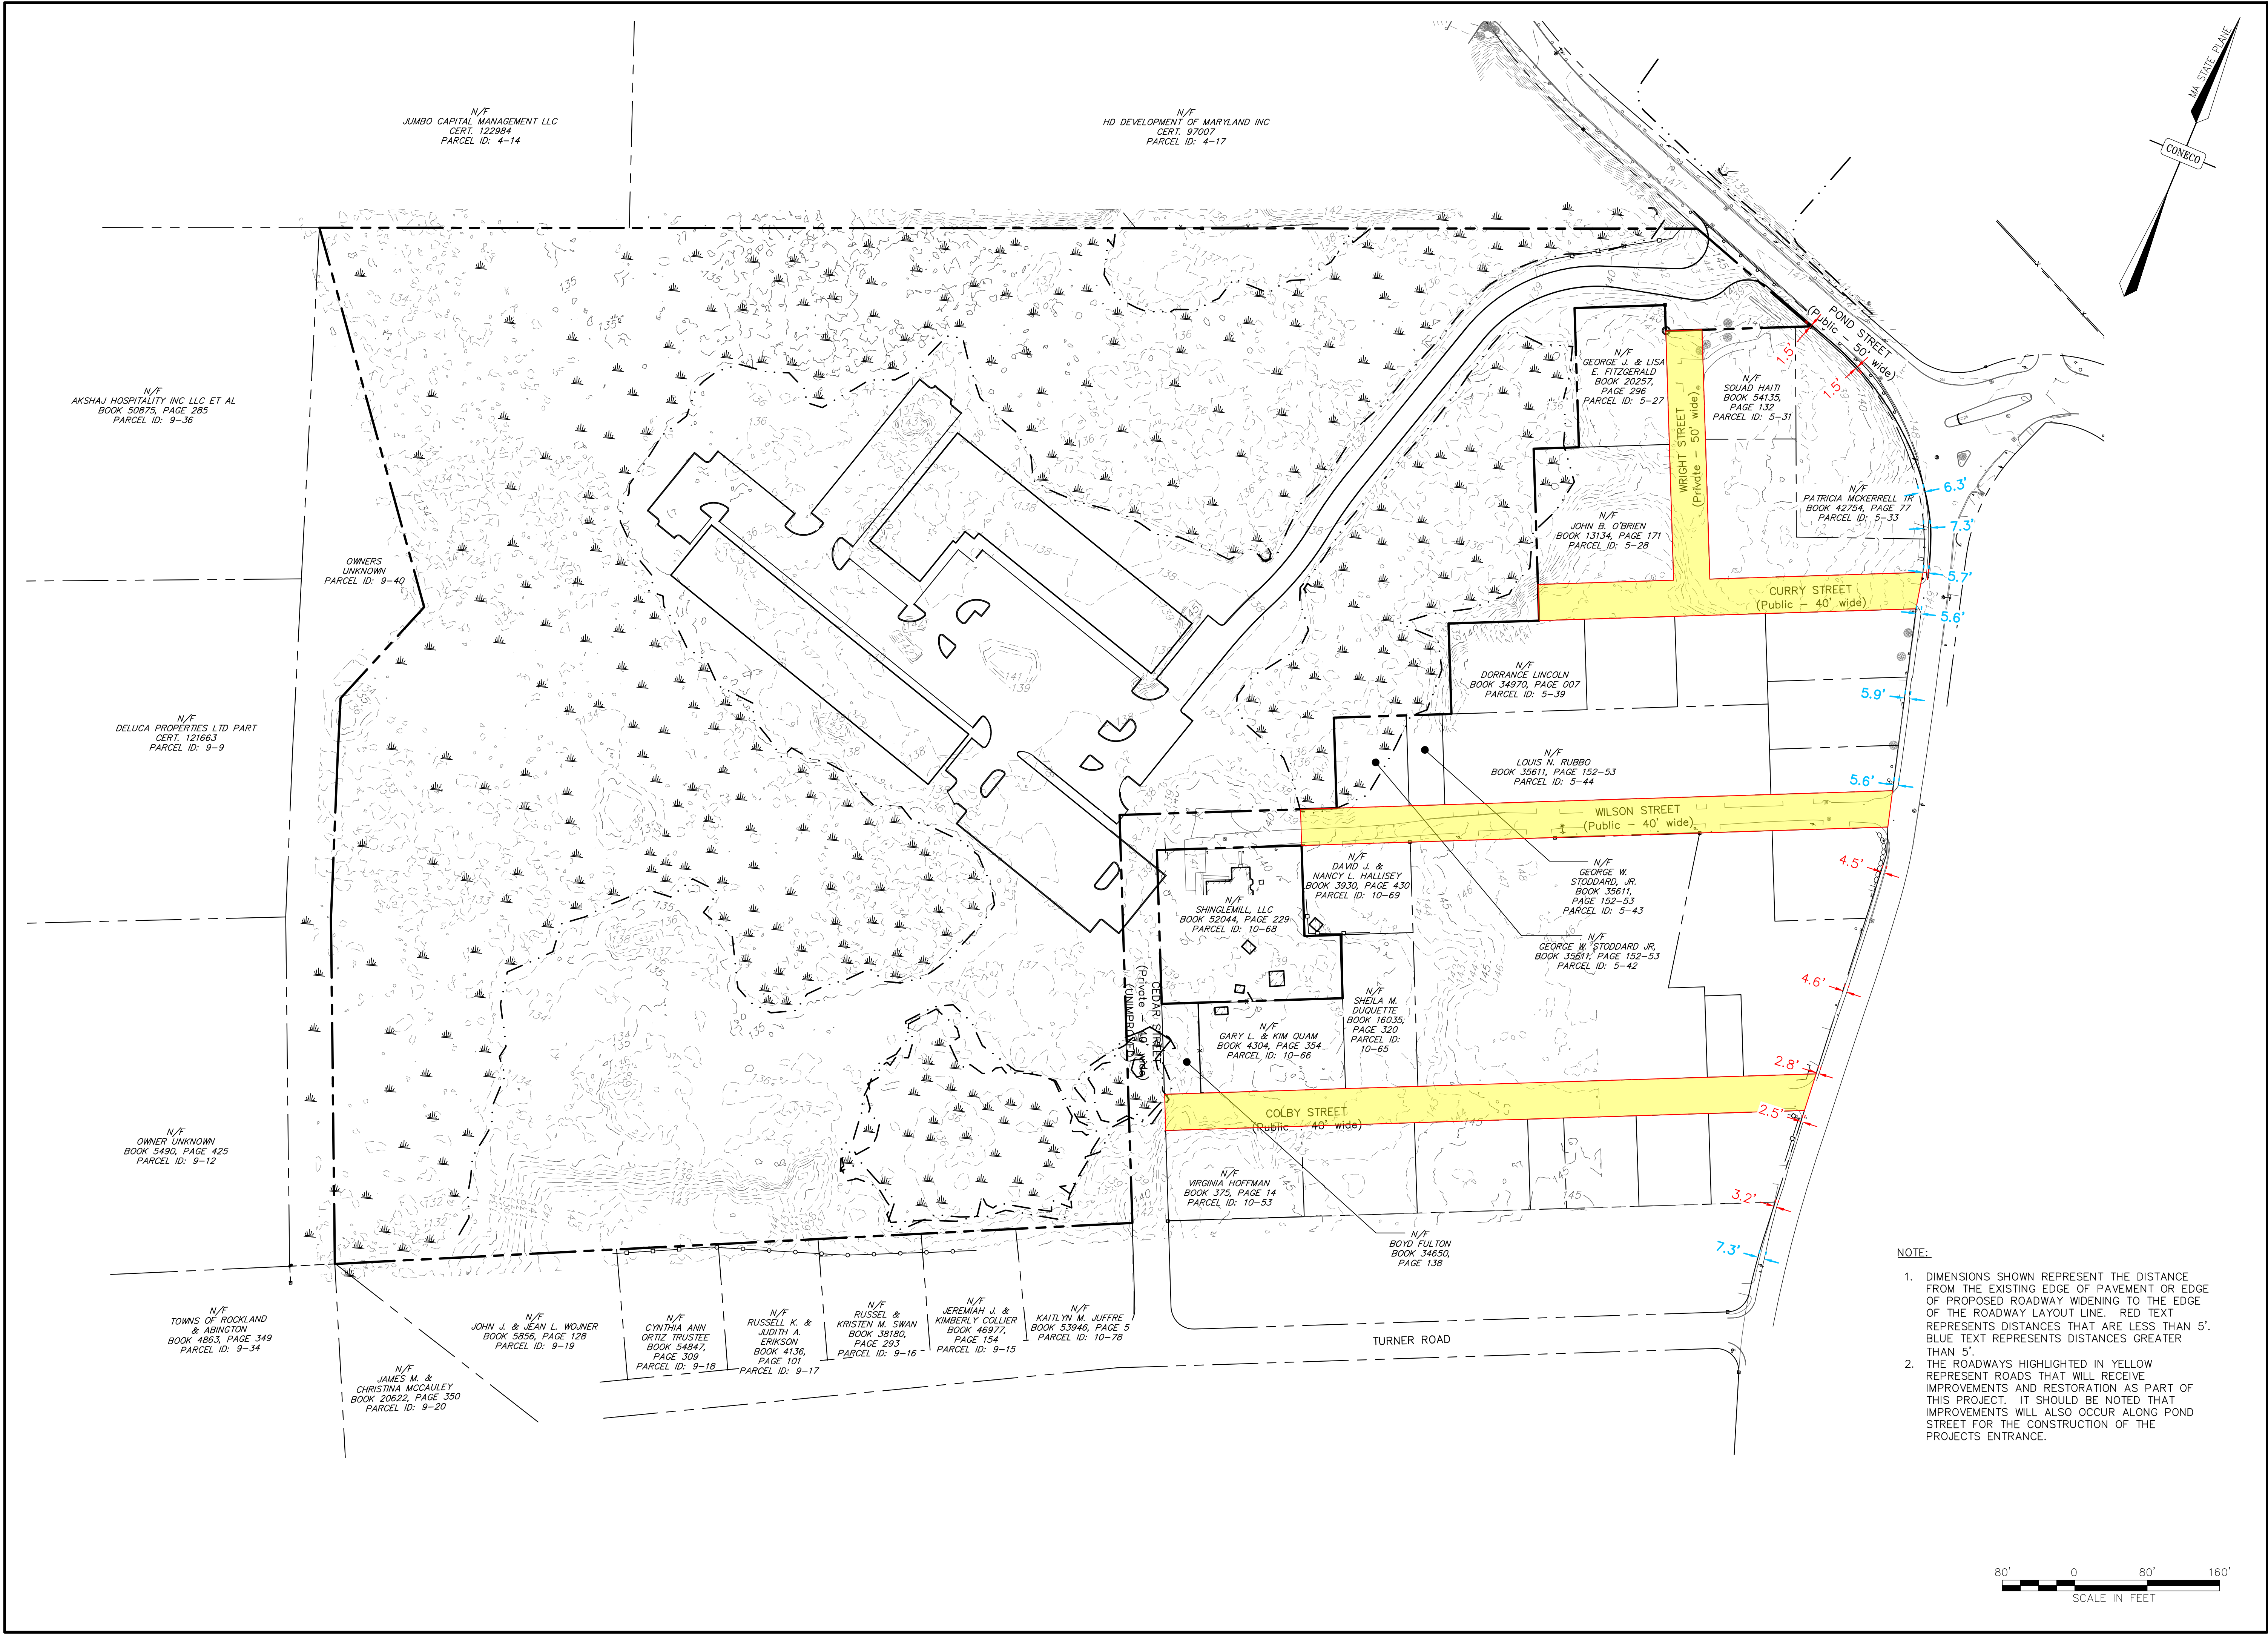

NOTE:
1. DIMENSIONS SHOWN REPRESENT THE DISTANCE FROM THE EXISTING EDGE OF PAVEMENT OR EDGE OF PROPOSED ROADWAY WIDENING TO THE EDGE OF THE ROADWAY LAYOUT LINE. RED TEXT REPRESENTS DISTANCES THAT ARE LESS THAN 5'. BLUE TEXT REPRESENTS DISTANCES GREATER THAN 5'.
2. THE ROADWAYS HIGHLIGHTED IN YELLOW REPRESENT ROADS THAT WILL RECEIVE IMPROVEMENTS AND RESTORATION AS PART OF THIS PROJECT. IT SHOULD BE NOTED THAT IMPROVEMENTS WILL ALSO OCCUR ALONG POND STREET FOR THE CONSTRUCTION OF THE PROJECTS ENTRANCE.



REVISIONS

NO.	DATE	DESCRIPTION	DR/CK

PREPARED FOR:

SHINGLEMILL, LLC
4 FIRST STREET
BRIDGEWATER, MASSACHUSETTS 02324

PROJECT:

SHINGLEMILL APARTMENTS
75-79 POND STREET
ROCKLAND, MASSACHUSETTS 02370

PLAN SET:

PRESENTATION GRAPHICS

CONECO
Engineers & Scientists

4 FIRST STREET, BRIDGEWATER, MASSACHUSETTS 02324
PHONE 508-897-3191 OR 800-548-5355 FAX 508-697-5996
WEBSITE: www.coneco.com

DATE	07/14/2023
DESIGNED: BTM	CHECKED: DJD
DRAFTED: BTM	IN CHARGE: DJD
SCALE:	1" = 80'
PROJECT NO.	3395.1
SHEET NO.	1

OF 01