



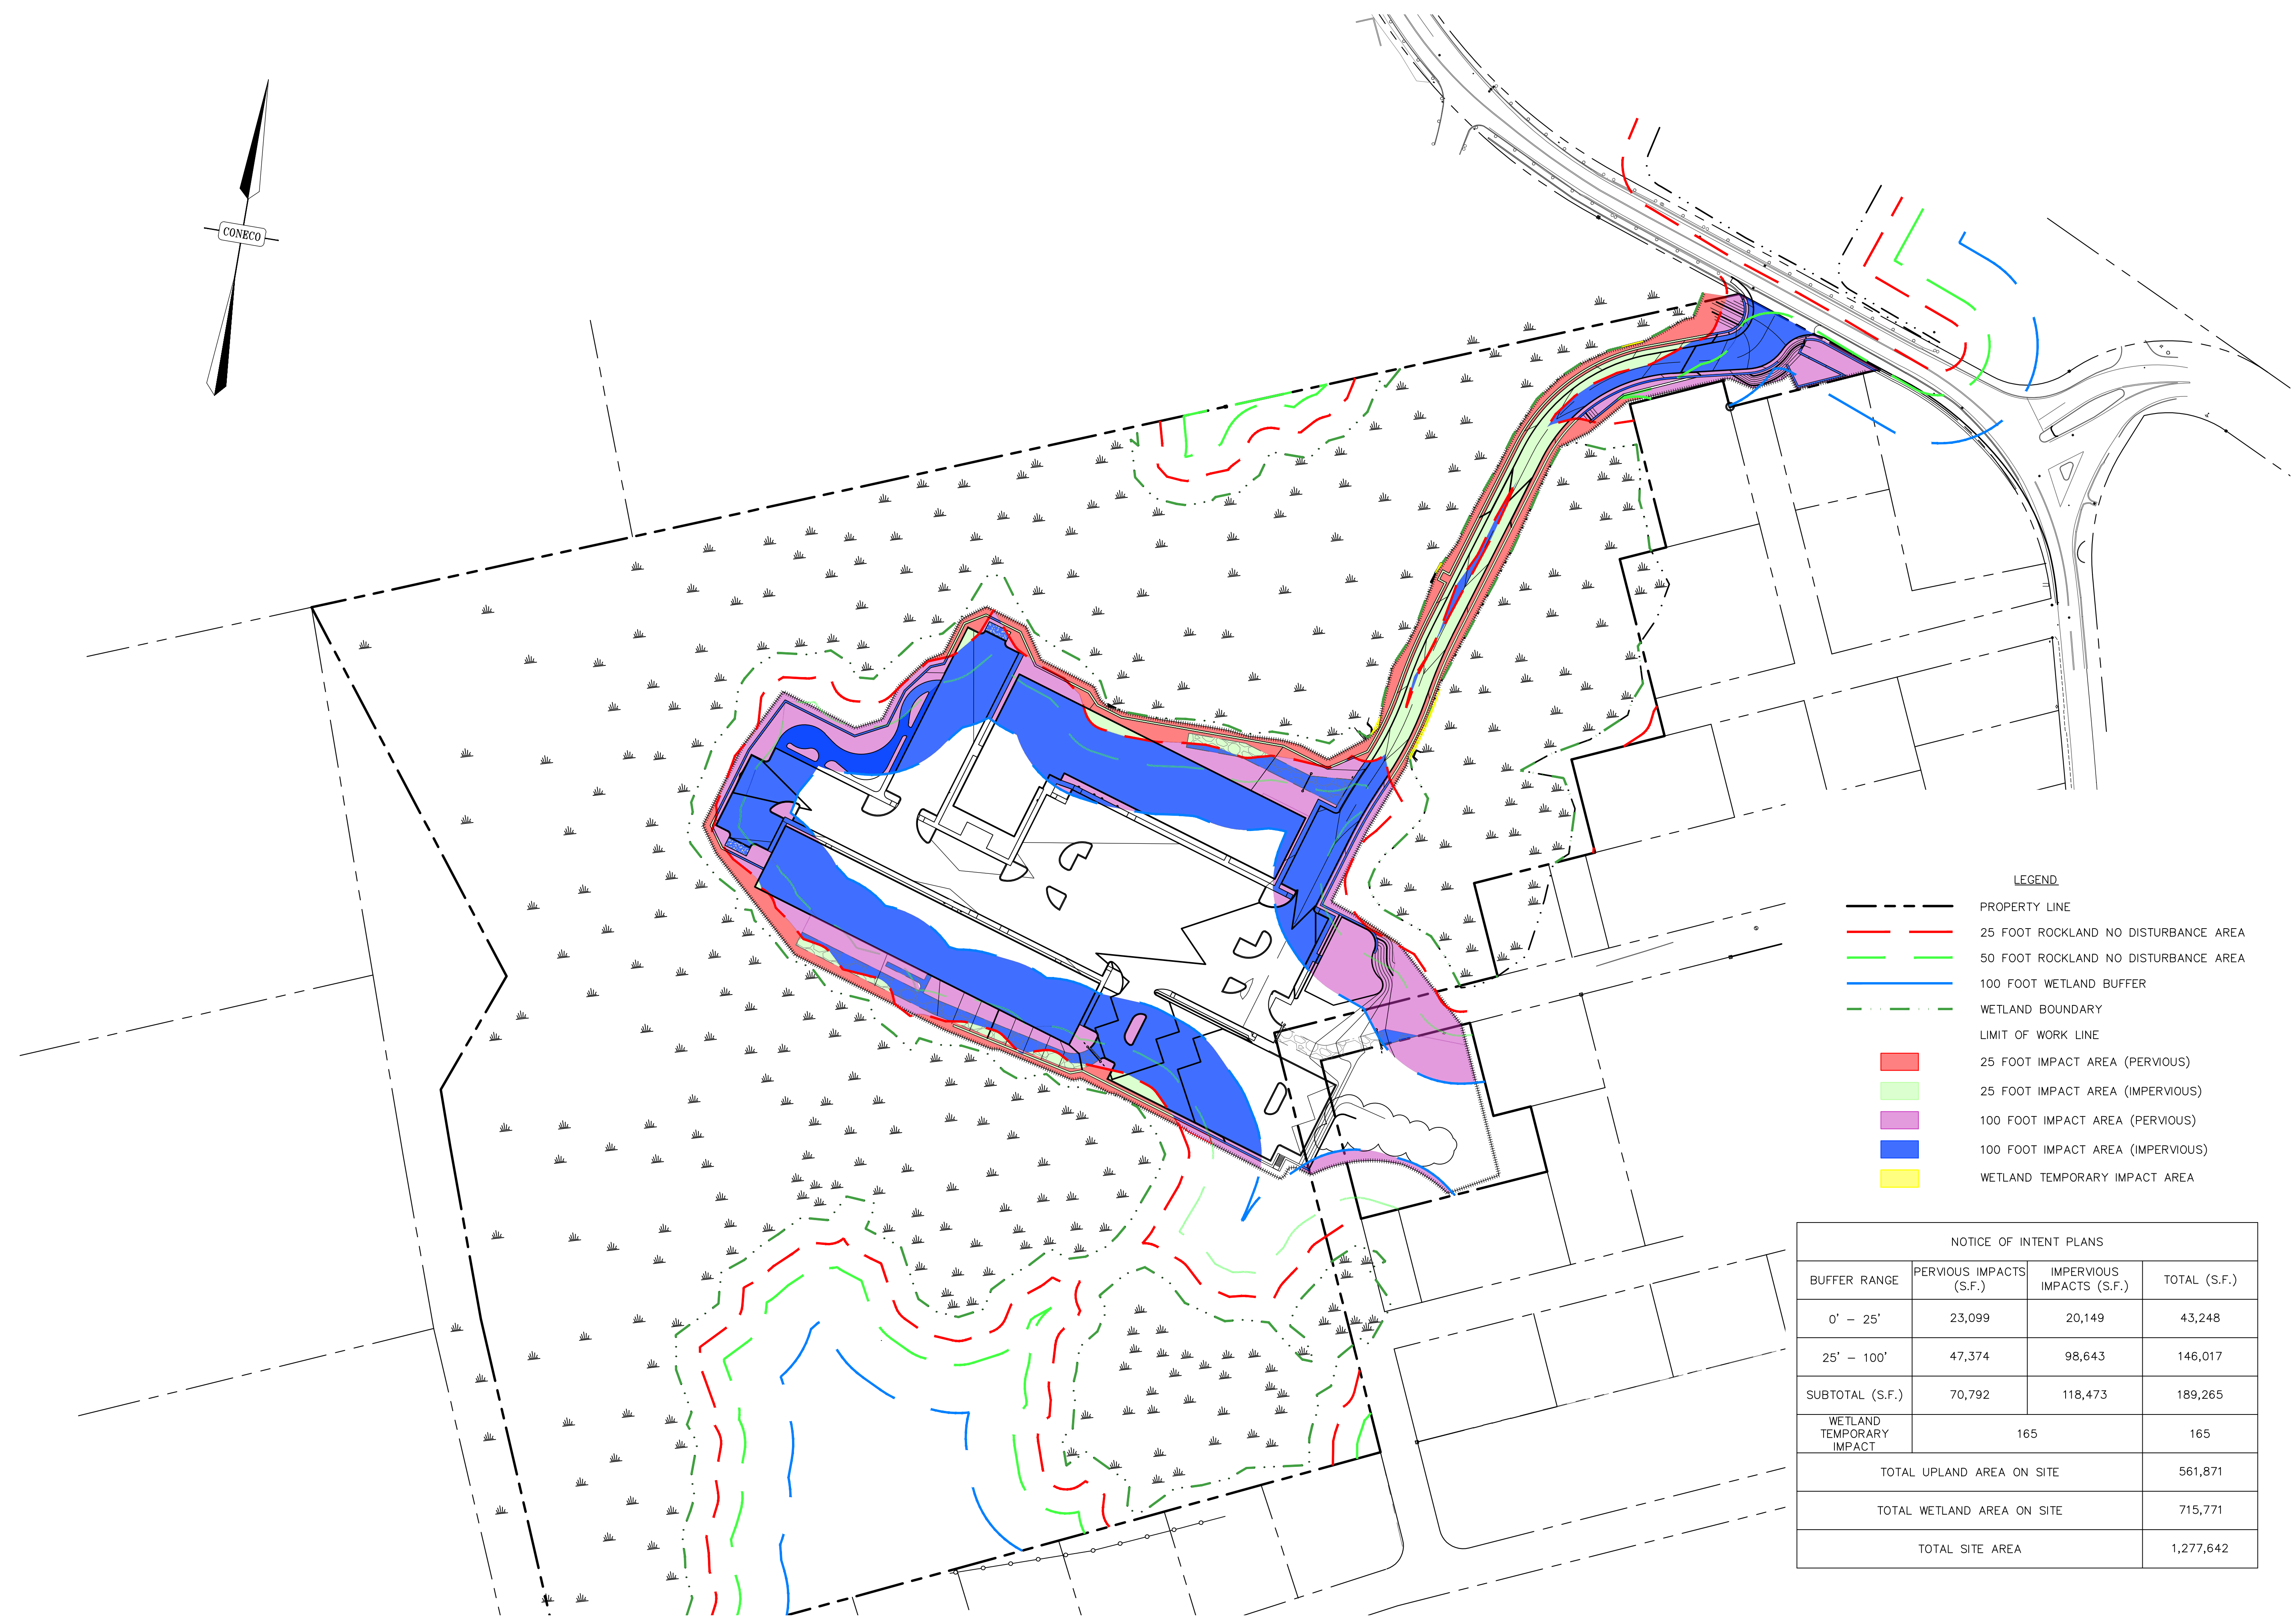

- LEGEND**
- PROPERTY LINE
 - - - 25 FOOT ROCKLAND NO DISTURBANCE AREA
 - - - 50 FOOT ROCKLAND NO DISTURBANCE AREA
 - - - 100 FOOT WETLAND BUFFER
 - - - WETLAND BOUNDARY
 - - - LIMIT OF WORK LINE
 - 25 FOOT IMPACT AREA (PERVIOUS)
 - 25 FOOT IMPACT AREA (IMPERVIOUS)
 - 100 FOOT IMPACT AREA (PERVIOUS)
 - 100 FOOT IMPACT AREA (IMPERVIOUS)
 - WETLAND TEMPORARY IMPACT AREA

NOTICE OF INTENT PLANS			
BUFFER RANGE	PERVIOUS IMPACTS (S.F.)	IMPERVIOUS IMPACTS (S.F.)	TOTAL (S.F.)
0' – 25'	23,099	20,149	43,248
25' – 100'	47,374	98,643	146,017
SUBTOTAL (S.F.)	70,792	118,473	189,265
WETLAND TEMPORARY IMPACT	165		165
TOTAL UPLAND AREA ON SITE			561,871
TOTAL WETLAND AREA ON SITE			715,771
TOTAL SITE AREA			1,277,642

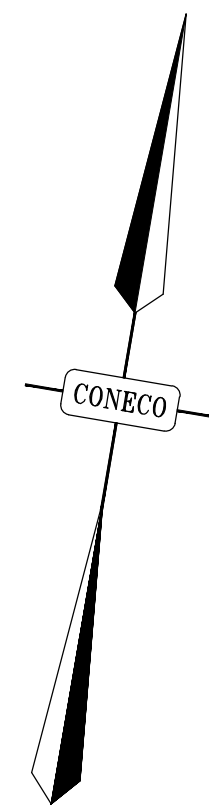

REVISIONS

NO.	DATE	DESCRIPTION	DR/CK

PREPARED FOR:

SHINGLEMILL, LLC
4 FIRST STREET
BRIDGEWATER, MASSACHUSETTS 02324

PROJECT:

SHINGLEMILL APARTMENTS
75-79 FOND STREET
ROCKLAND, MASSACHUSETTS 02370

PLAN SET:

WETLAND BUFFER IMPACT
EXHIBIT

NOTICE OF INTENT PLANS

CONECO

Engineers & Scientists

4 FIRST STREET, BRIDGEWATER, MASSACHUSETTS 02324
PHONE 508-697-3191 OR 800-548-5355 FAX 508-697-5996
WEBSITE: www.coneco.com

DATE 07/14/2023

DESIGNED: MWK CHECKED: DJD

DRAFTED: MWK IN CHARGE: DJD

SCALE: 1" = 80'

PROJECT NO. 3395.1

SHEET NO. 1 OF 1