


Site Plan of land in ROCKLAND, MASS.

owned by
Marcus Tullio Dias Martins

Scale: 1 in. = 30 ft. July 17, 2023
REV. AUG. 22, 2023


C.W. GARVEY CO., INC.
SURVEYORS AND ENGINEERS
36 WEST STREET
WHITMAN, MASS.

GRAPHIC SCALE

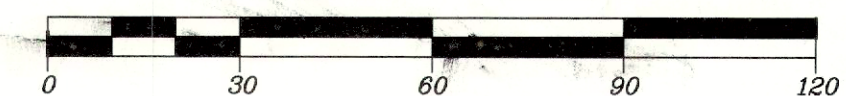

NOTES:

1. ASSESSORS REFERENCE: MAP 57, PARCEL 21
2. PROPERTY LIES IN THE RESIDENCE R-1 ZONE.
3. OWNER: MARCUS TILLIO DIAS MARTINS
307 CONCORD STREET, ROCKLAND MA.
4. PROPOSED USE IS OUTSIDE STORAGE AND ENCLOSED STORAGE WITHIN TRAILERS OF FENCING MATERIALS AND VEHICLE PARKING IN REAR OF PROPERTY.

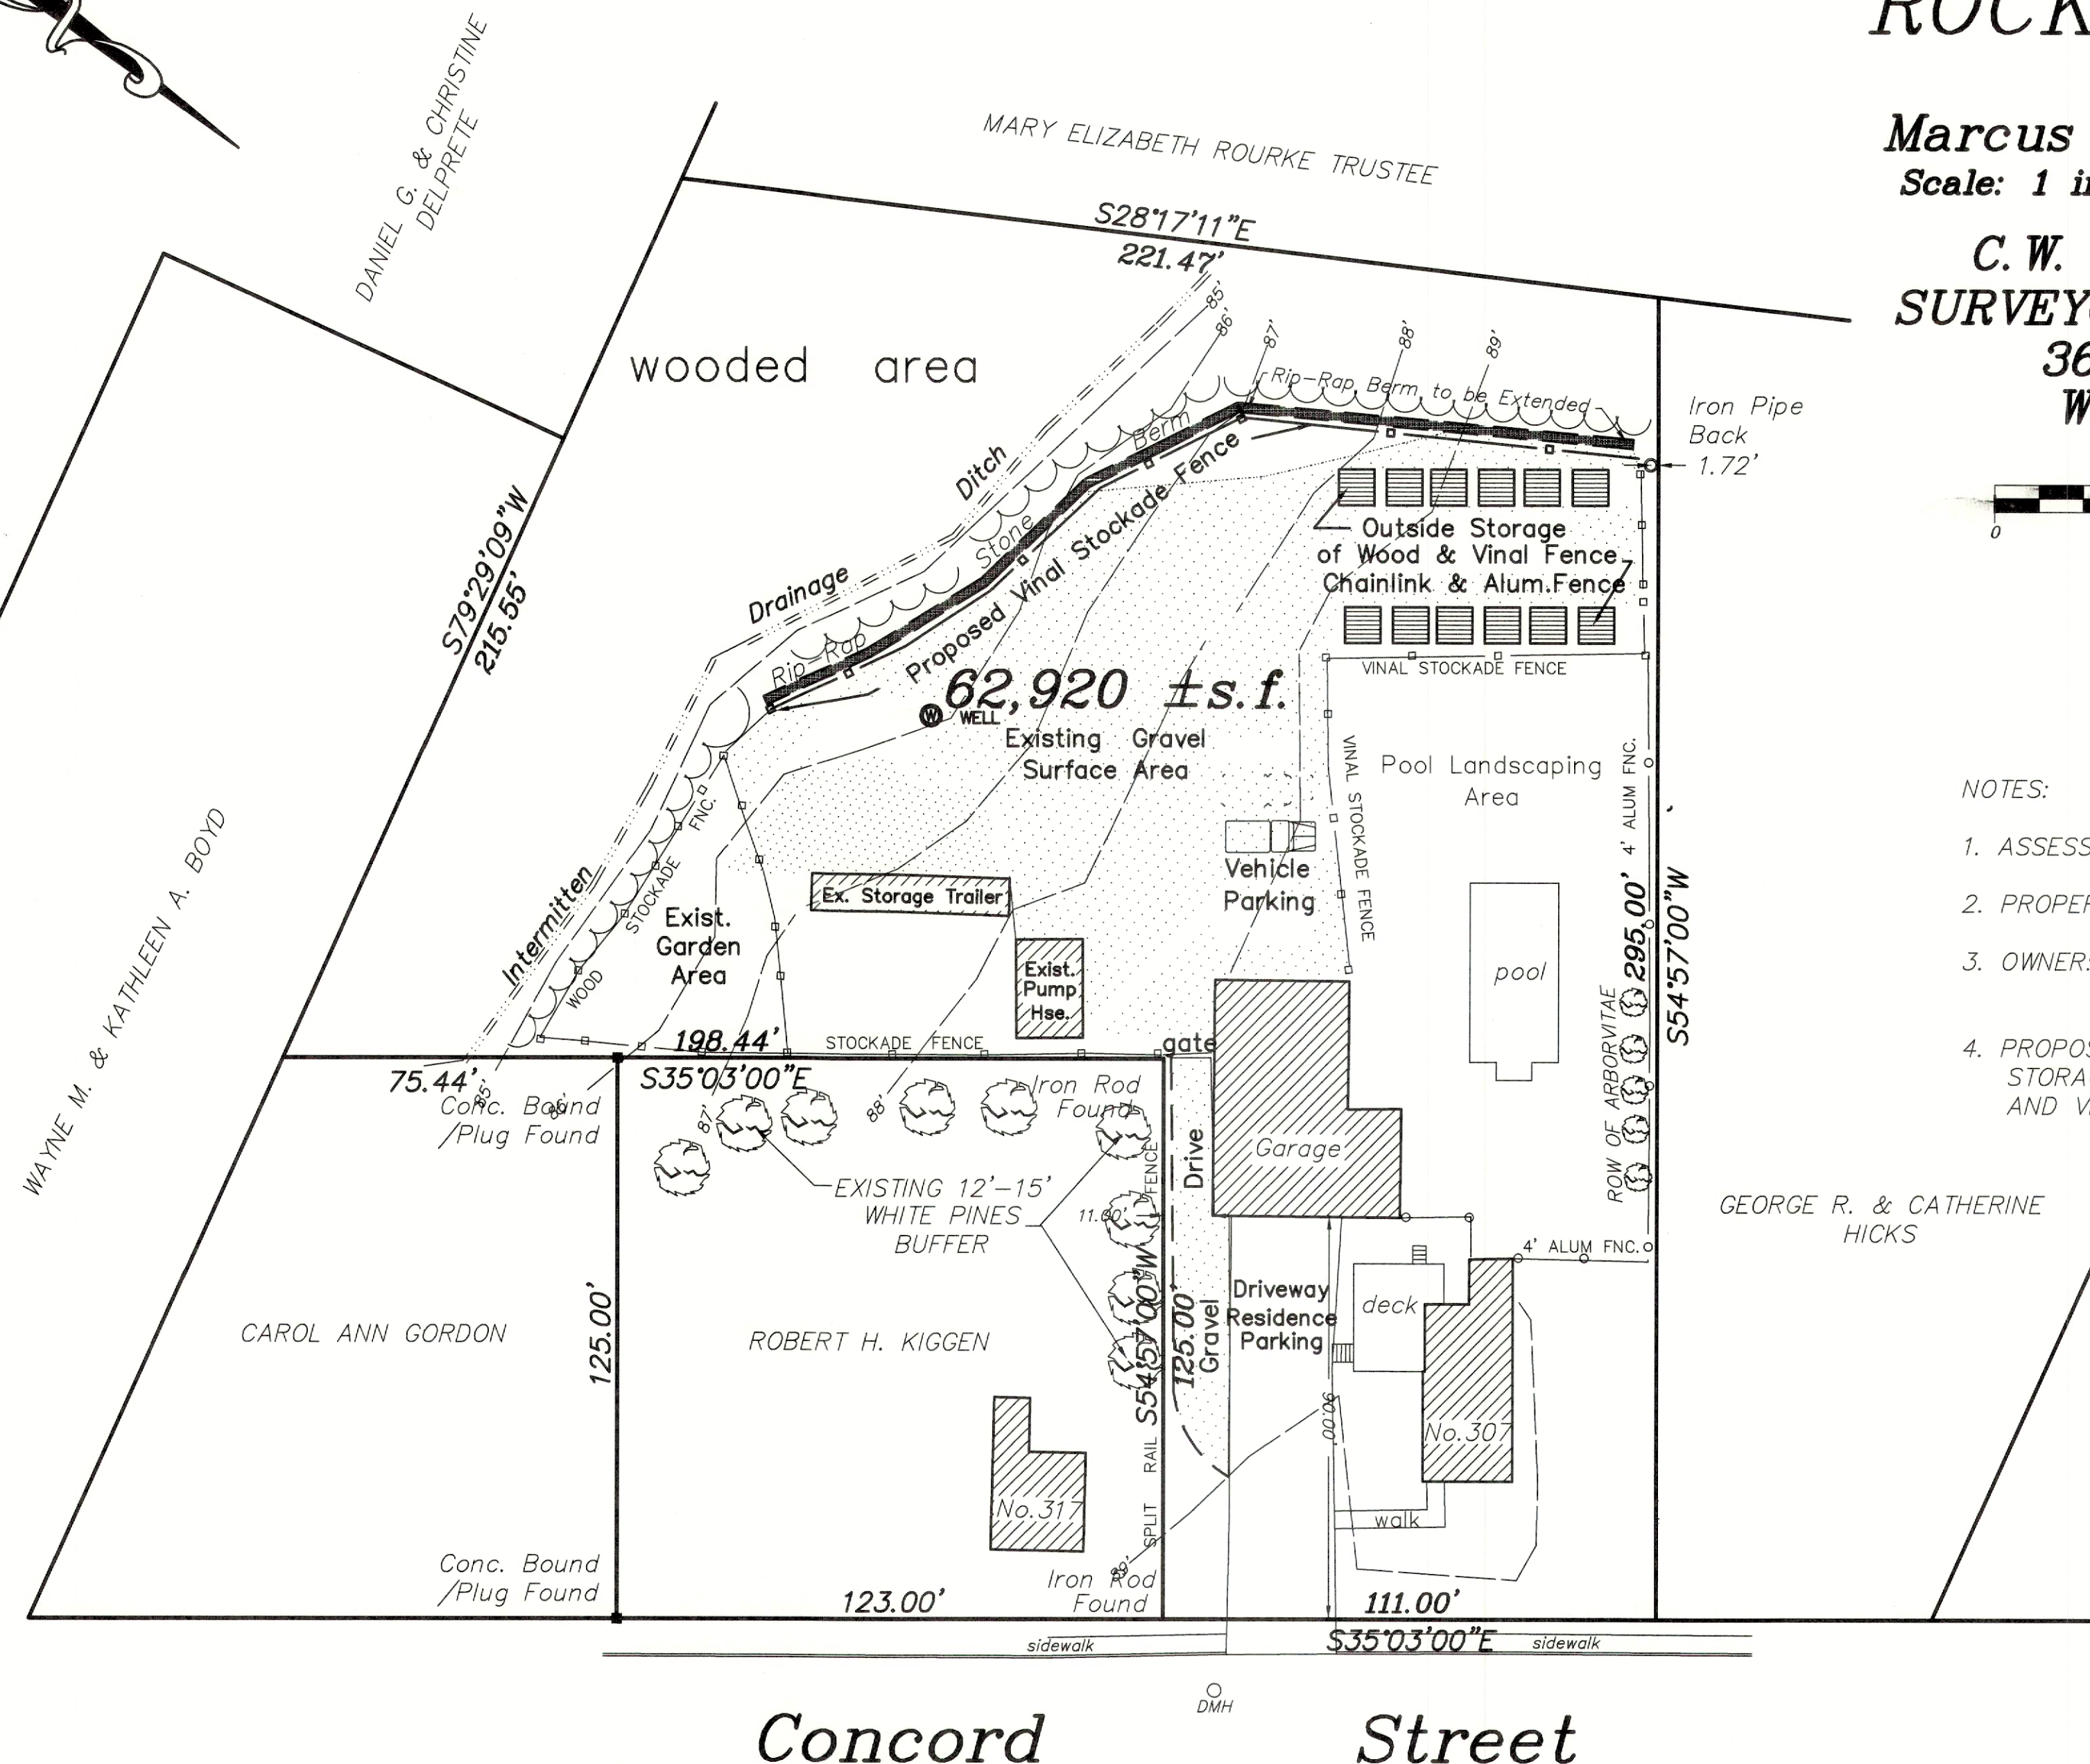

BENCH MARK:
HYDRANT SPINDLE
ELEV. = 91.76

