


Last Save Date: February 19, 2021 2:33 PM By: CML
Plot Date: Friday, February 19, 2021 Plotted By: Craig M. Langton
268 File Location: J:\05019 Jones Street\002 Pond St., Rockland Drawings - Figures\AutoCAD\Sheet\05019-002-C-Wetland Impacts.dwg Layout Tab: Site

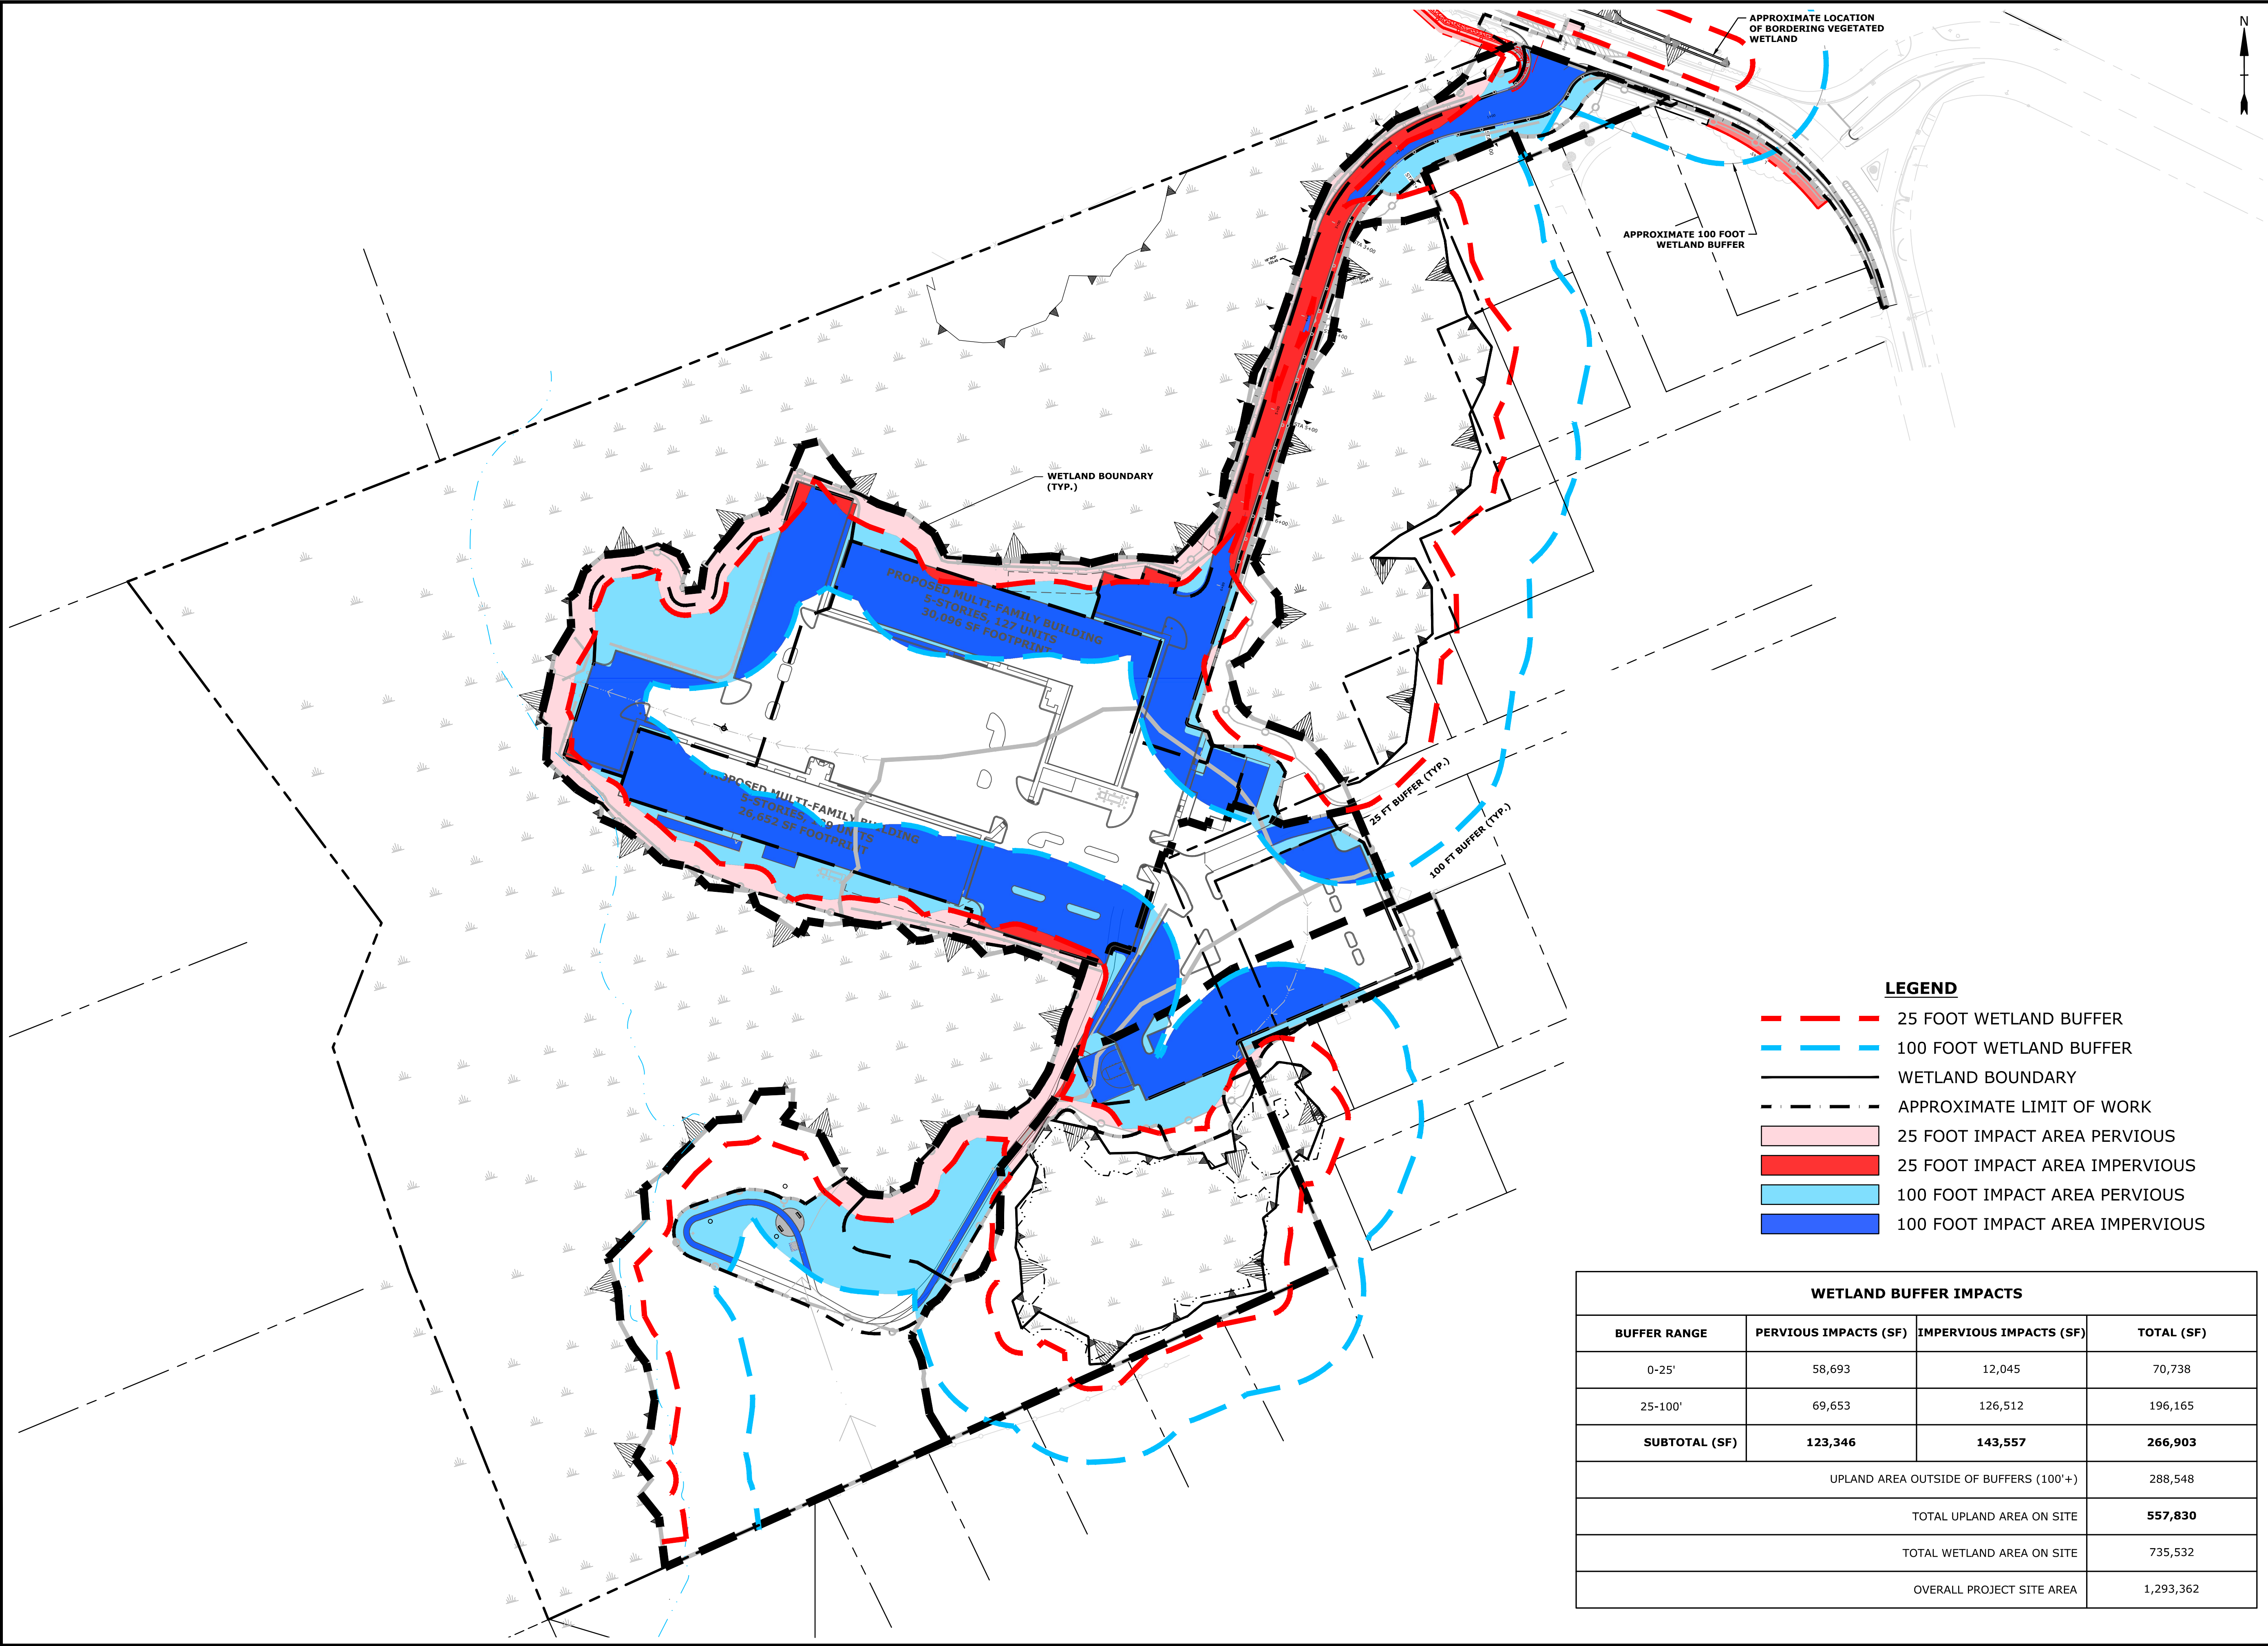

DRAFT

PROGRESS DRAWINGS

SCALE IN FEET

0 80' 160'

GRAPHIC SCALE

Shingle Mill Multi-Family Development

Shinglemill, LLC

75 - 79 Pond Street
Rockland,
Massachusetts

MARK	DATE	DESCRIPTION
A	12/8/2020	Supplemental Comprehensive Permit - 2

PROJECT NO: J5019-002

DATE: 12/8/2020

FILE: J5019-002-C-WETLAND IMPACTS.DWG

DRAWN BY: CML/AFS

CHECKED: PMC

APPROVED: BLM

WETLAND BUFFER IMPACT EXHIBIT

SCALE: AS SHOWN

1 OF 1